




EXISTING NORTHERN SIDE ELEVATION
SCALE 1/100

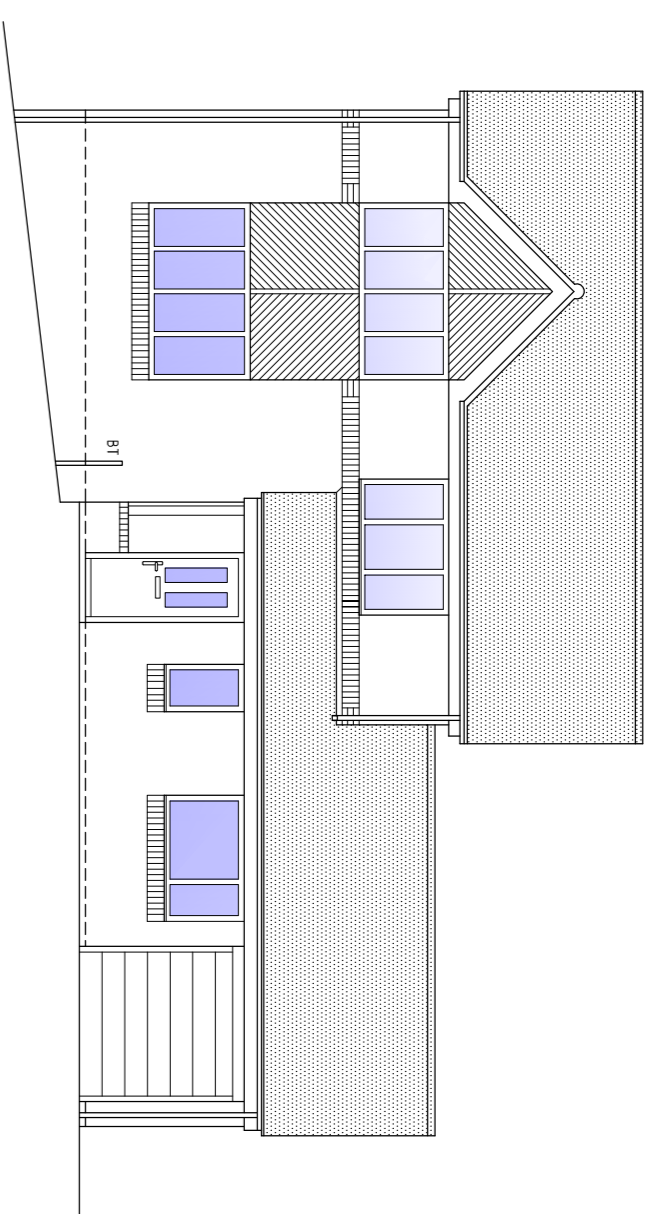



EXISTING FRONT ELEVATION
SCALE 1/100

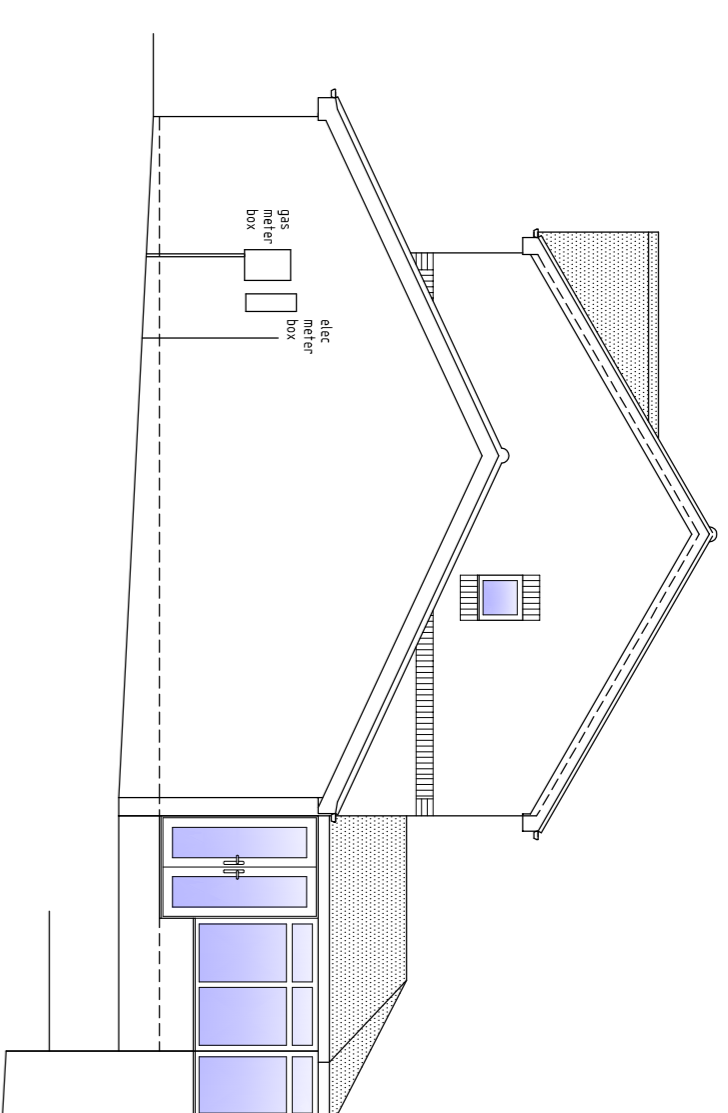


EXISTING SOUTHERN SIDE ELEVATION
SCALE 1/100

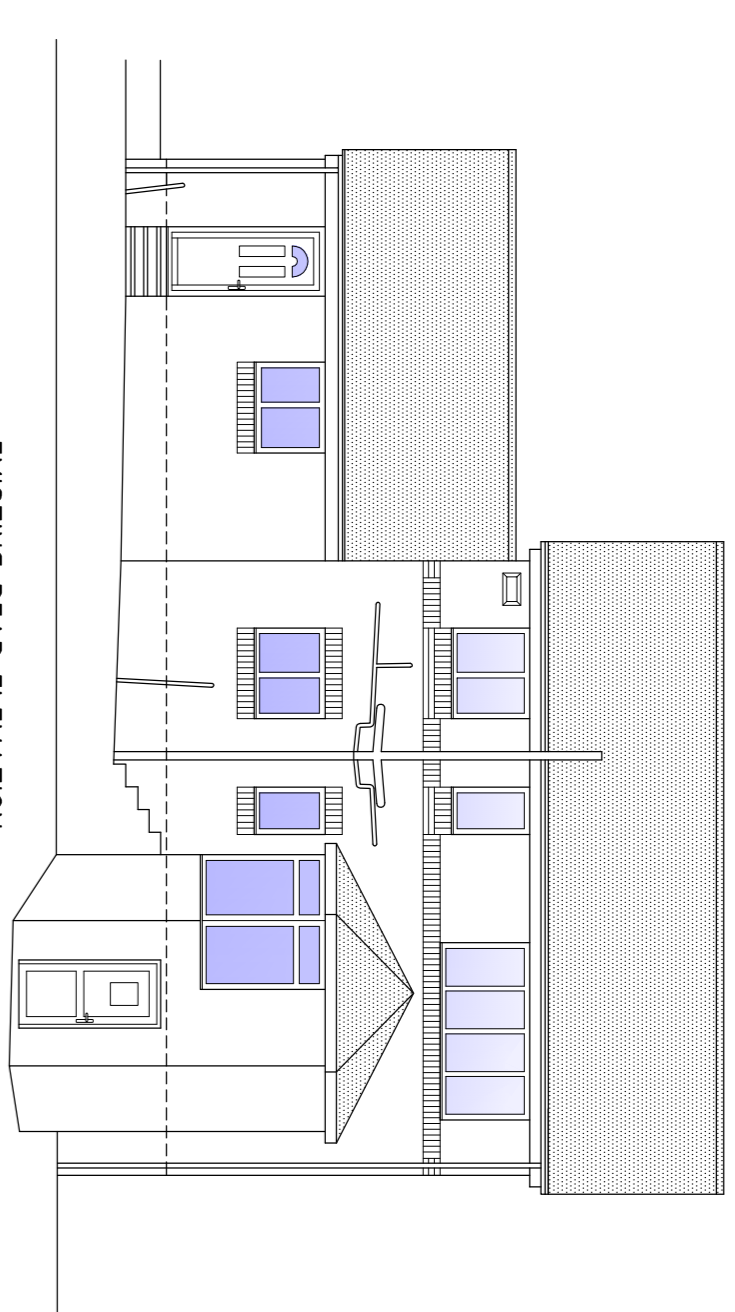


EXISTING REAR ELEVATION
SCALE 1/100

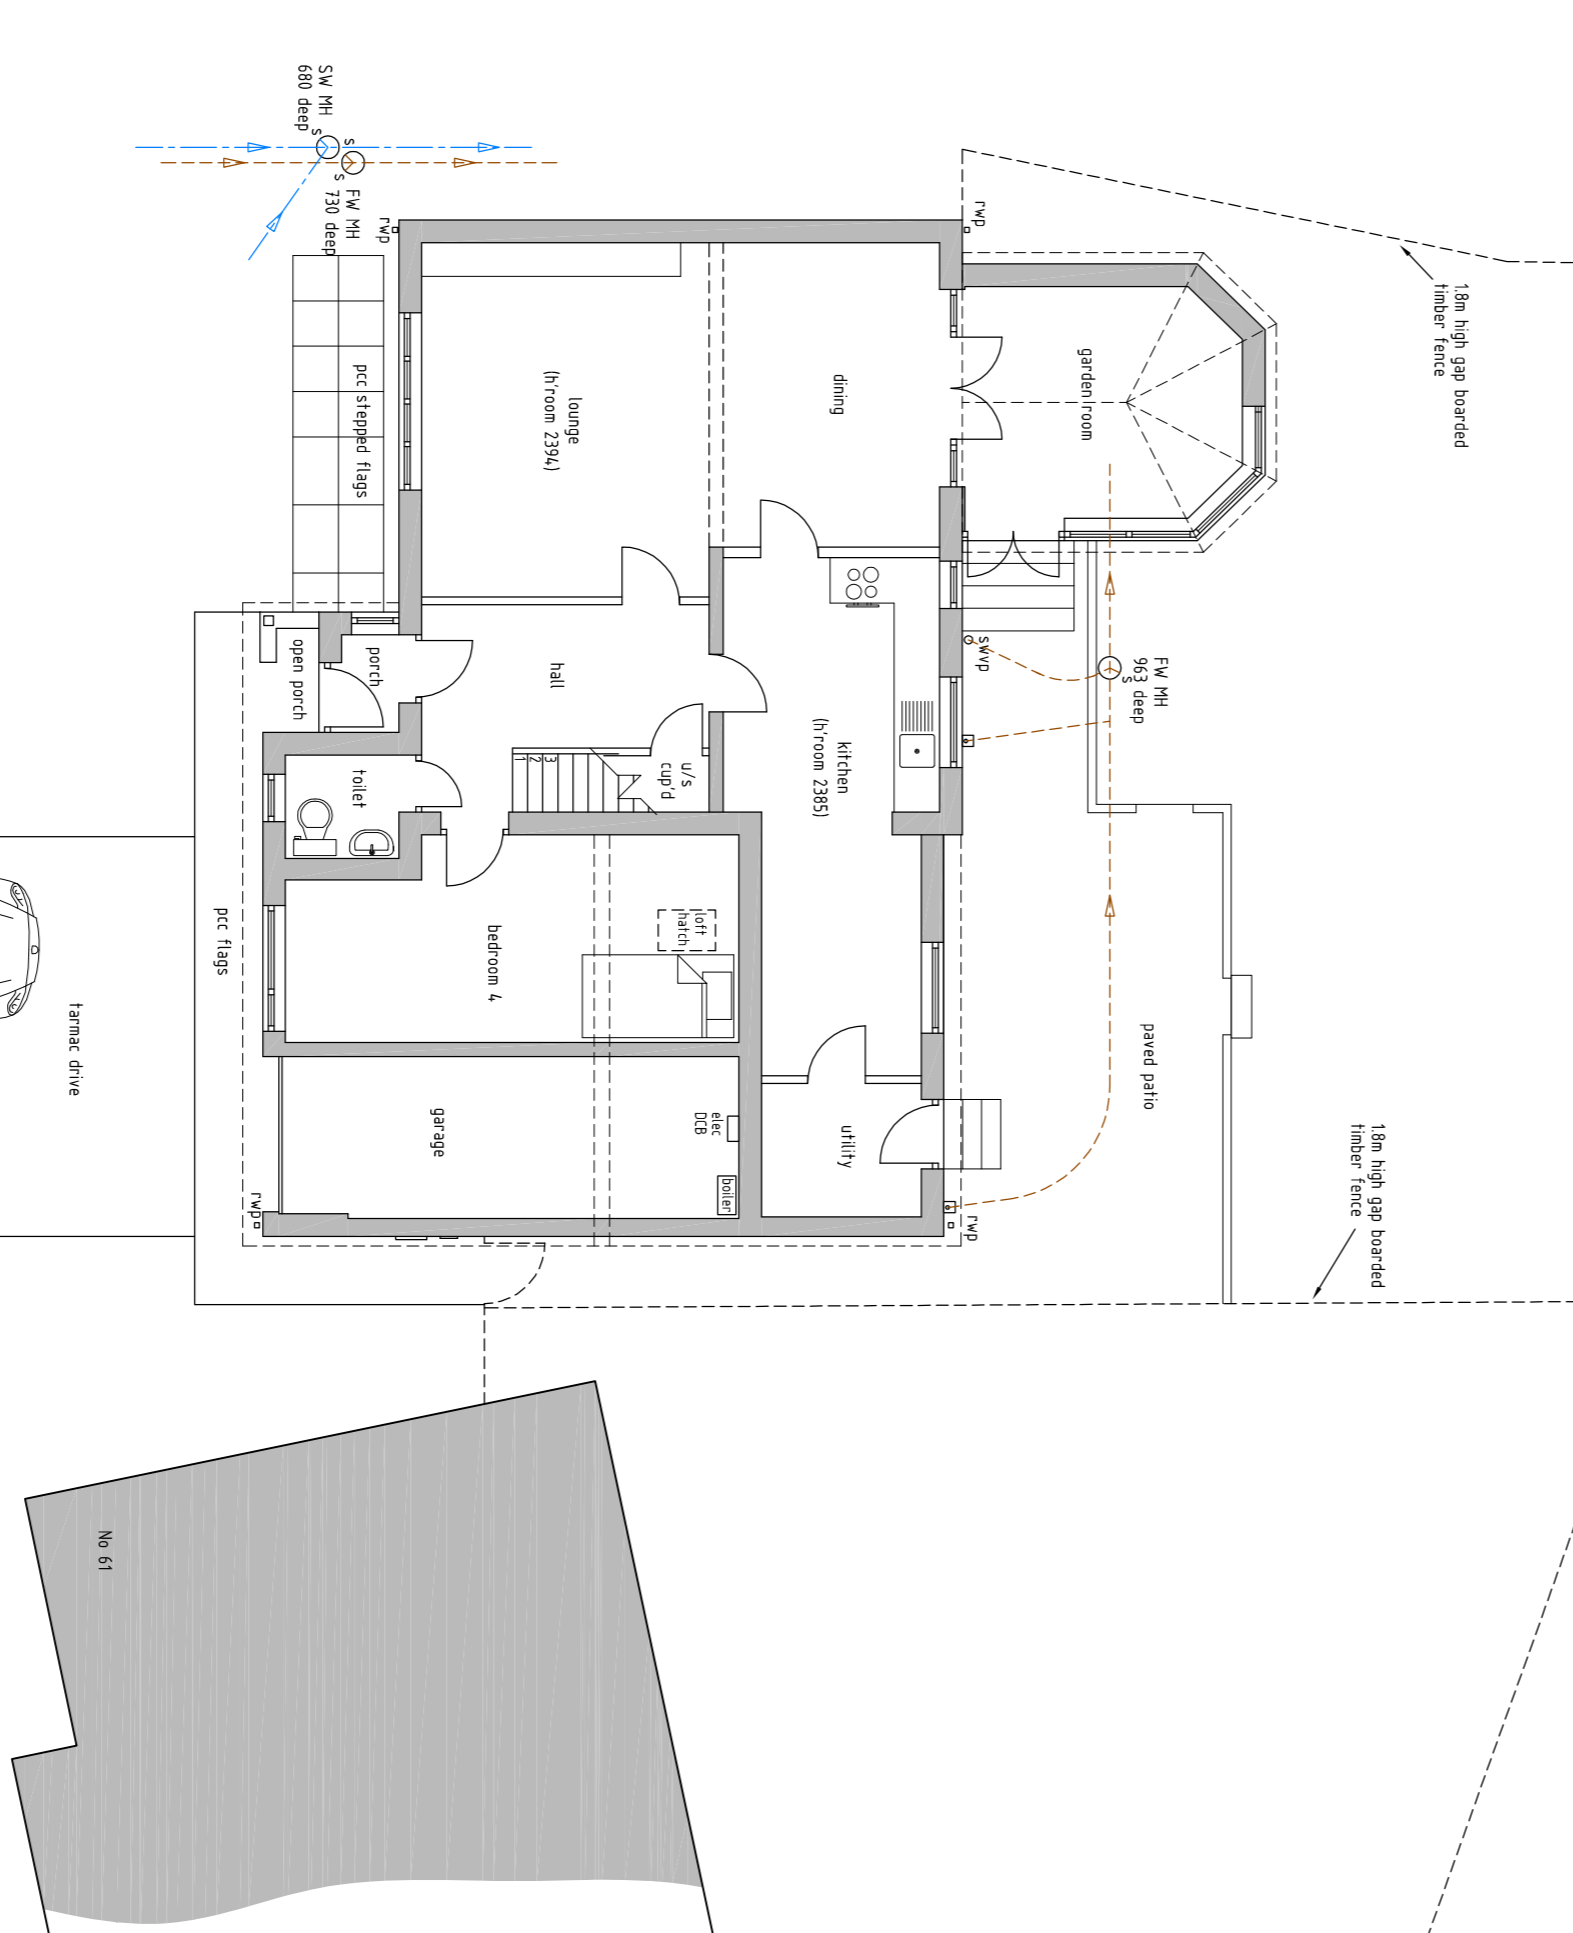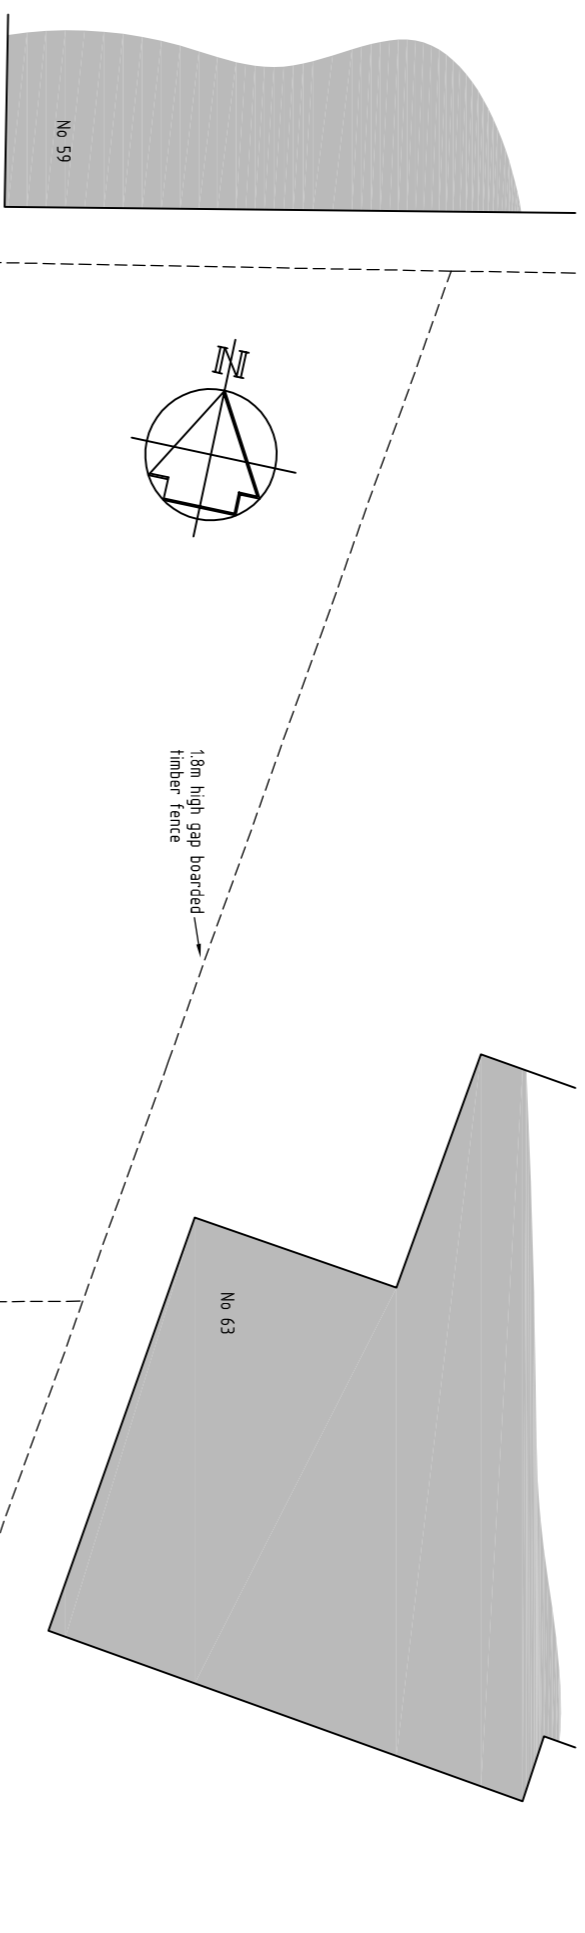

EXISTING GROUND FLOOR AND PLOT LAYOUT
SCALE 1/700

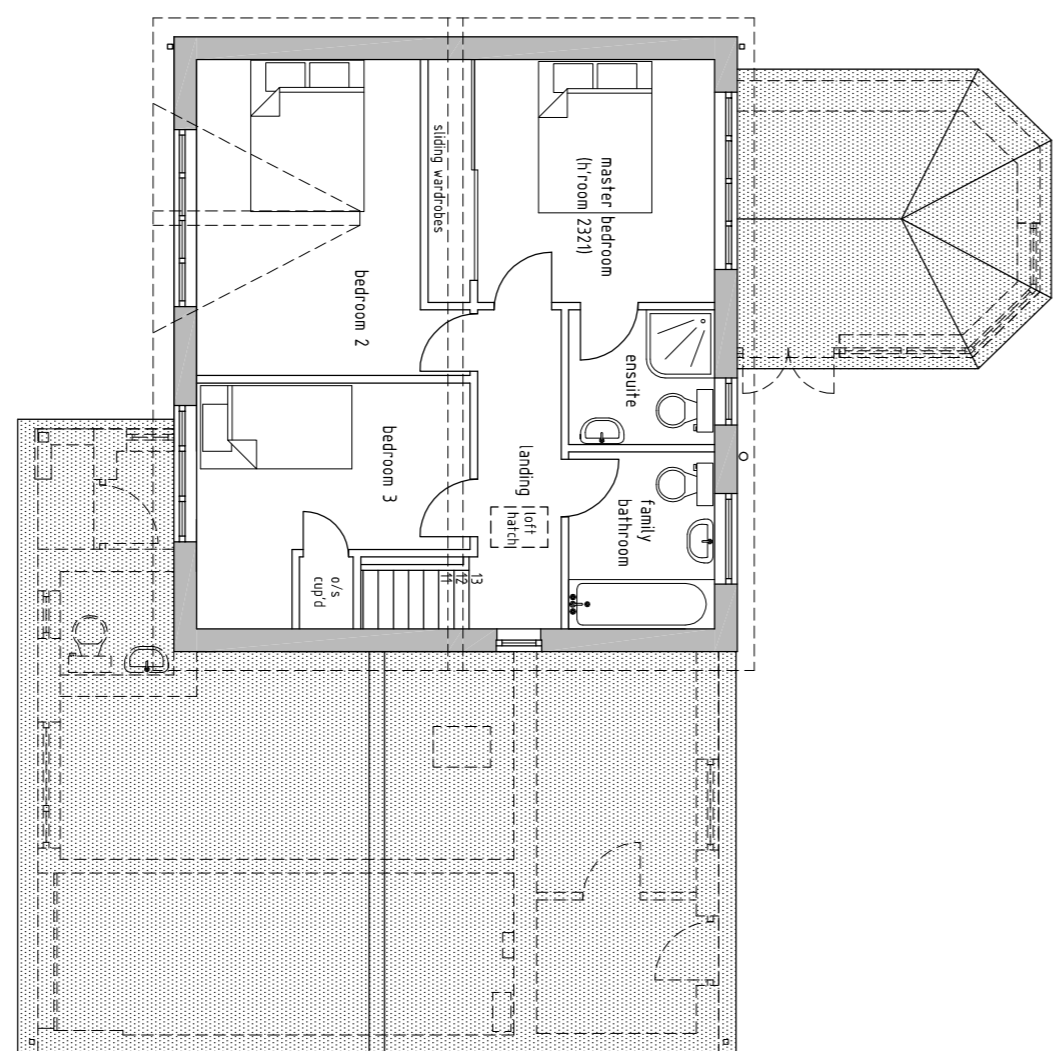

EXISTING FIRST FLOOR LAYOUT
SCALE 1/700

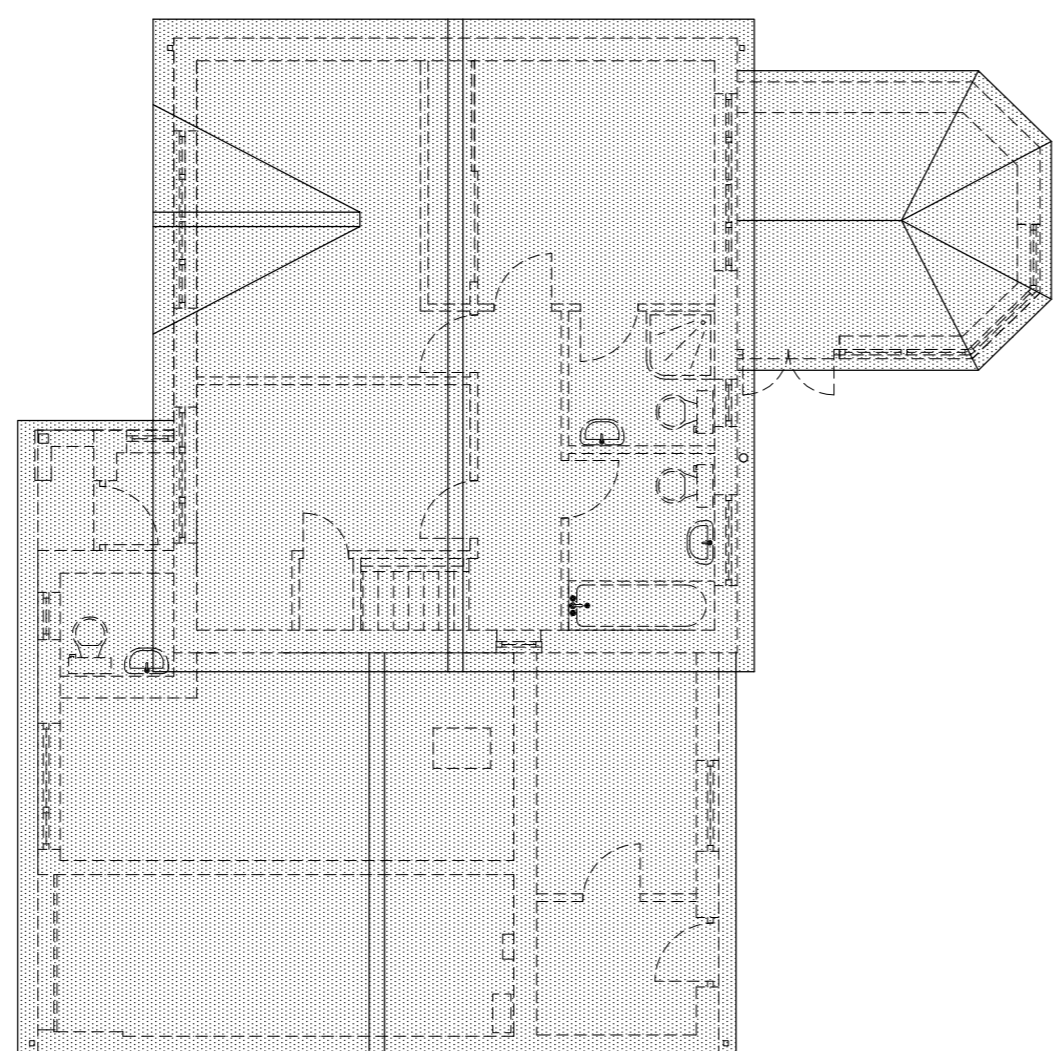

EXISTING ROOF PLAN
SCALE 1/700

Amendments	
Rev	Date Description


aspect design
 building - civil - structural
 tel: 0789 424 1113 / 0191 370 1526
 email: info@aspectdesign.org

Client:
 MR & MRS BENNETT
 60 TURNBERRY, OUSTON, CO DURHAM, DH2 1LR

Project Title:
 PROPOSED 1ST STOREY EXTENSION OVER
 GARAGE AND PROPERTY ALTERATIONS

Drawing Title:
 EXISTING CONDITIONS DRAWING

Scale:	1/100	Drawn By:	PB
Date:	NOV 2021	Drawing No:	60TURNBERRY/02
		Rev:	0/-