

The use of this document / drawing, and the information therein, is an acceptance of the following statements:

This document is copyright and must not be reproduced, completely or in part, without the consent of Seymour Architecture Ltd.

The controlled version of this document / drawing should be viewed in PDF.

This document / drawing may be based upon information supplied by third parties and as such their accuracy cannot be guaranteed.

This document / drawing may be based upon the requirement to be read in conjunction with other documentation and thus may not be relied upon solely.

Any discrepancies in document / drawing should be reported in writing to Seymour Architecture before proceeding.

All work must be carried out in accordance with current and relevant statutory and regulatory standards including Construction (Design & Management) Regulations.


This document / drawing was generated from the model: 368-SArch-S2-OP1-M3-A-Building_Central-220116

Existing Boundary: 1.8m high close boarded timber fence

Existing Boundary: 1.8m high close boarded timber fence

Existing Boundary: 1.5m high timber gates with 1.2m high stone wall

Existing Boundary: 3m high stone wall

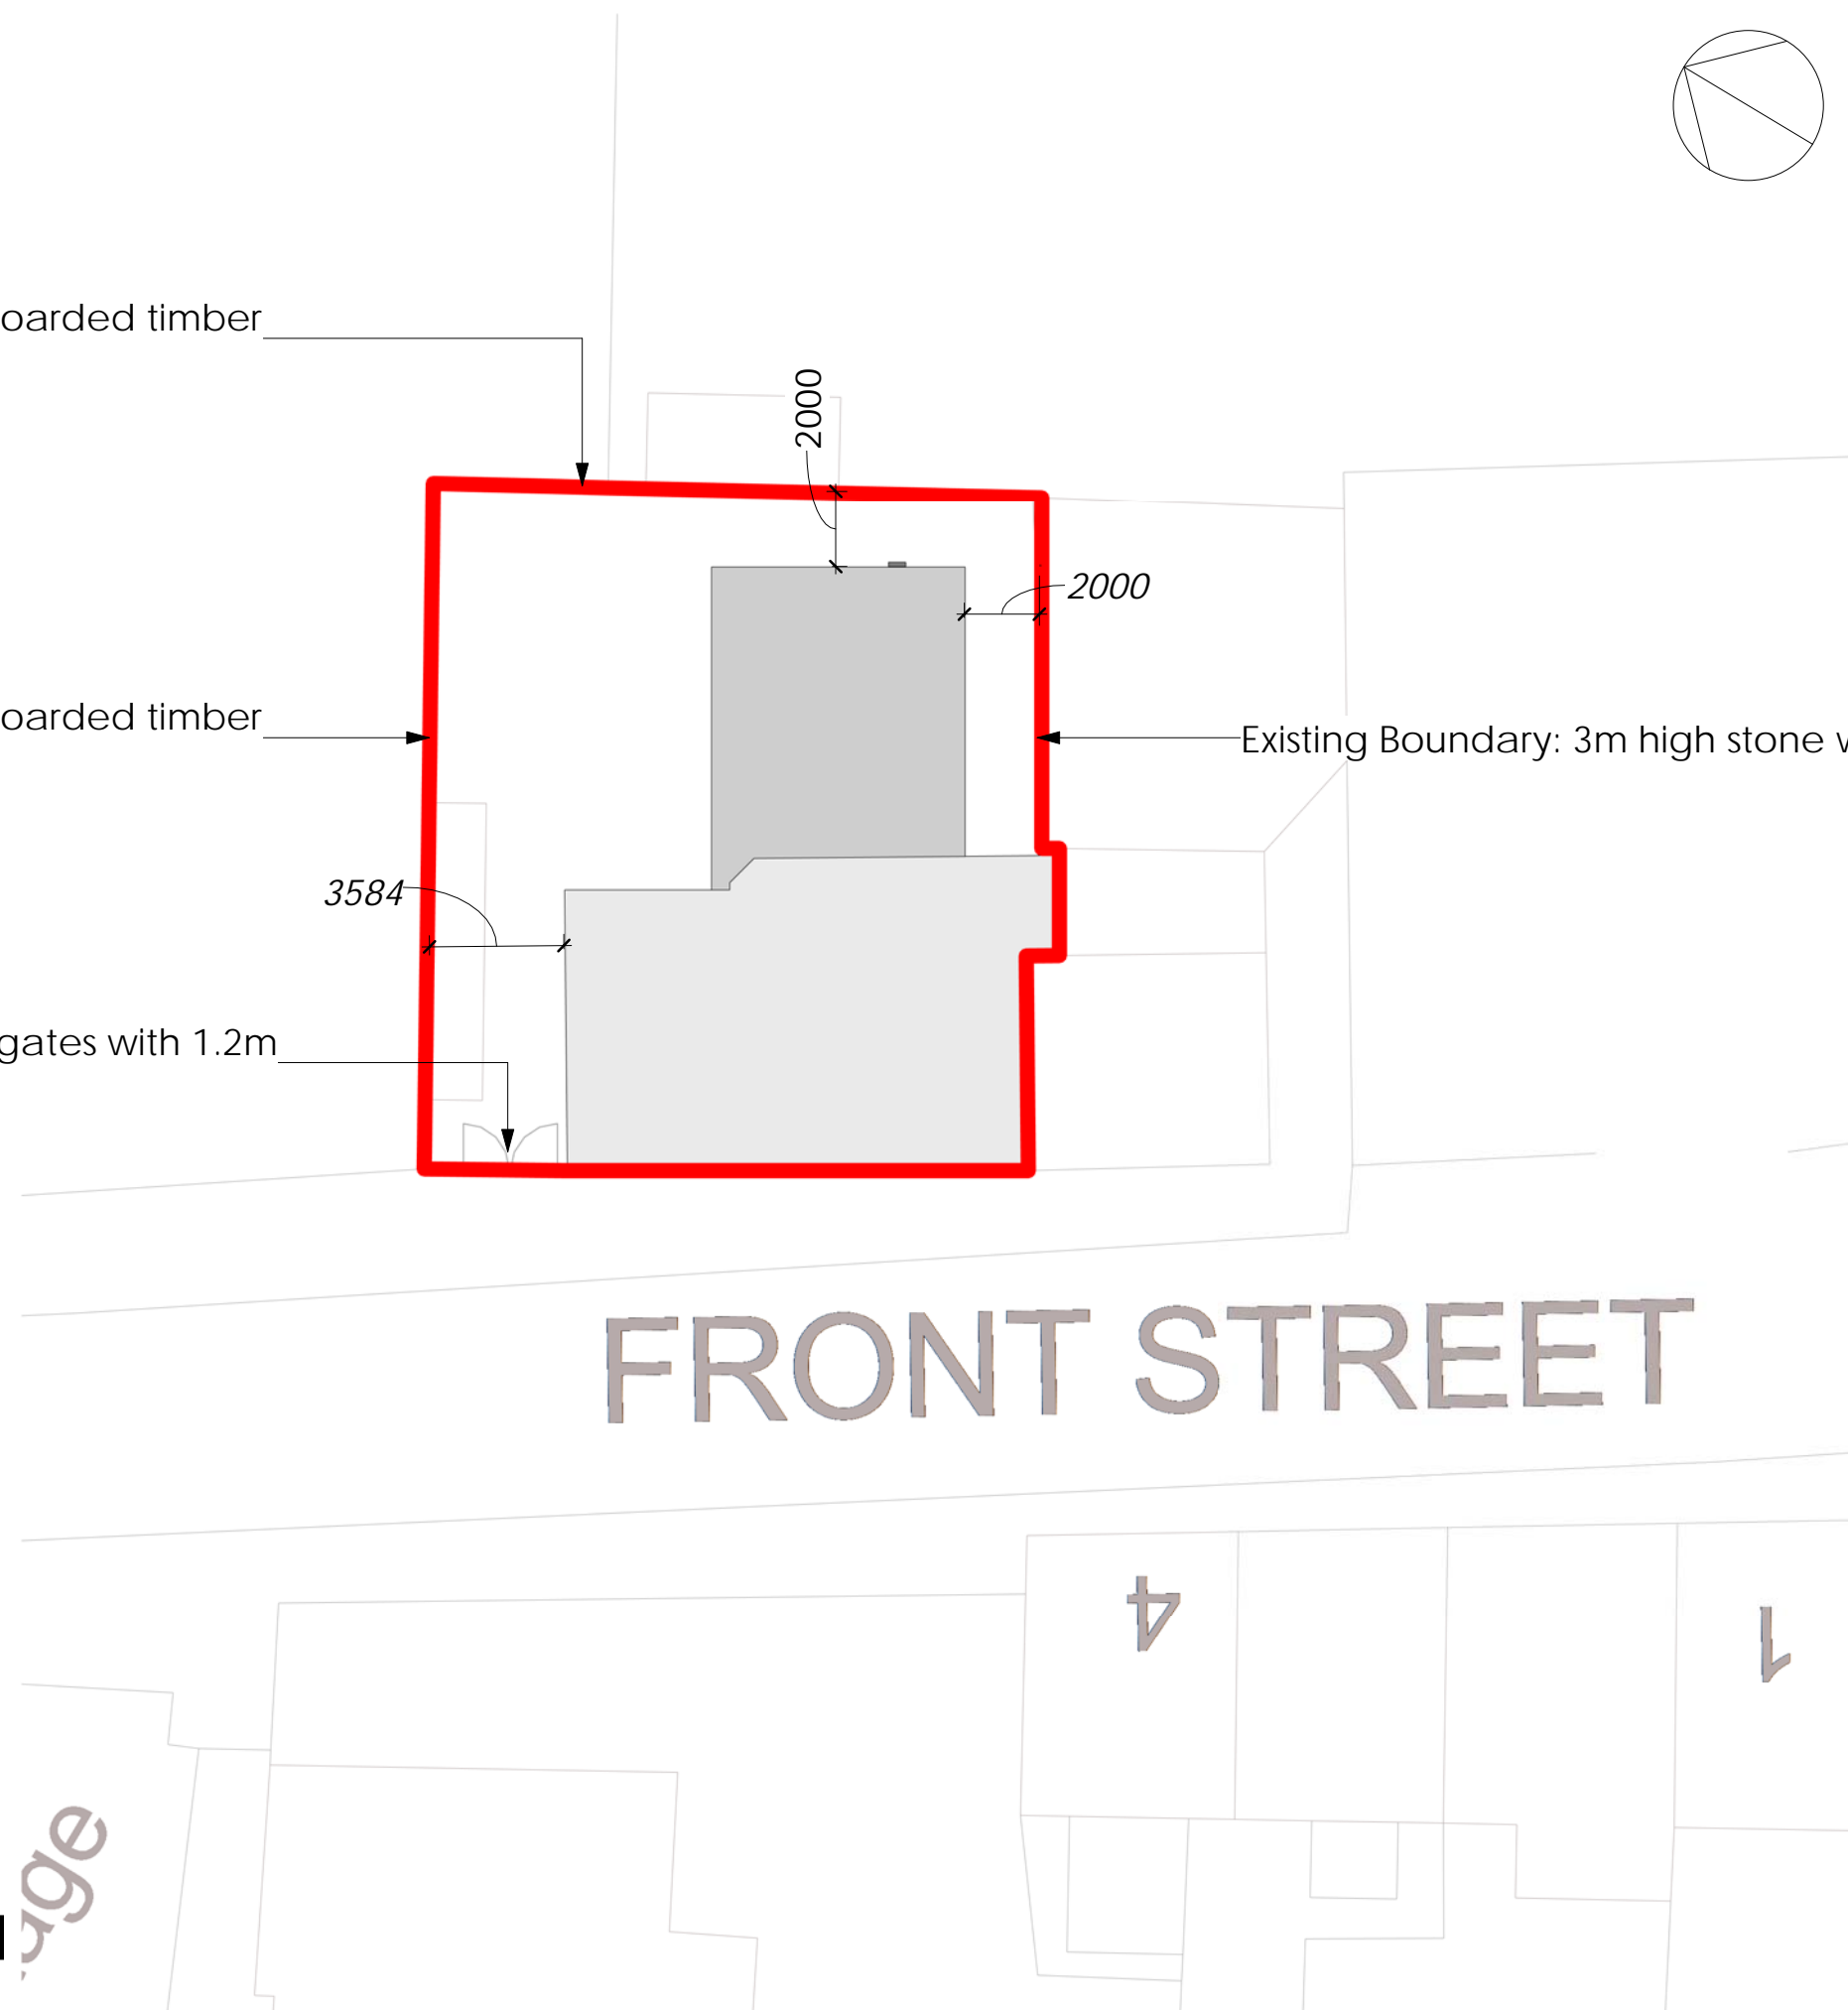

Site Plan as Proposed
1 : 200

Revision	Date	Description	Issued by
P01	17.01.22	Issued for Planning	ABo

Information Issue
RIBA Stage 2: Concept Design

Project
BBC - DIY SOS
Plane Tree House
Longframlington - NE65 8DR

Drawing
Site Plan as Proposed

Drawing No.
368 - SArch - S2 - 00 - DR - A - 1001 - P01

Scale at A3
1 : 200

Drawn By
ABo

seymour
architecture

info@seymourarchitecture.com
www.seymourarchitecture.com
T 01670 517125