

The use of this document / drawing, and the information therein, is an acceptance of the following statements:

This document is copyright and must not be reproduced, completely or in part, without the consent of Seymour Architecture Ltd.

The controlled version of this document / drawing should be viewed in PDF.

This document / drawing may be based upon information supplied by third parties and as such their accuracy cannot be guaranteed.

This document / drawing may be based upon the requirement to be read in conjunction with other documentation and thus may not be relied upon solely.

Any discrepancies in document / drawing should be reported in writing to Seymour Architecture before proceeding.

All work must be carried out in accordance with current and relevant statutory and regulatory standards including Construction (Design & Management) Regulations.

As outlined in section 2.3 of the CIB Industry Guidance to Designers, insignificant risks can usually be ignored, as can risks arising from routine construction activities, unless the design compounds or significantly alters these risks.

In accordance with CDM Regulations 8, 9 and 11, any significant risks relating to the design features shown on this drawing have been identified and should be referred to the project CDM drawing series and current Designer's Risk Assessment sheets for further details, including information on residual risks and any control measures to be employed.


This document / drawing was generated from the model: 368-SArch-S0-XX-M3-A-Building_Central-220116

Boundary: 1.8m high close boarded timber fence

Boundary: 1.8m high close boarded timber fence

Boundary: 3m high stone wall

Boundary: 1.5m high timber gates with 1.2m high stone wall

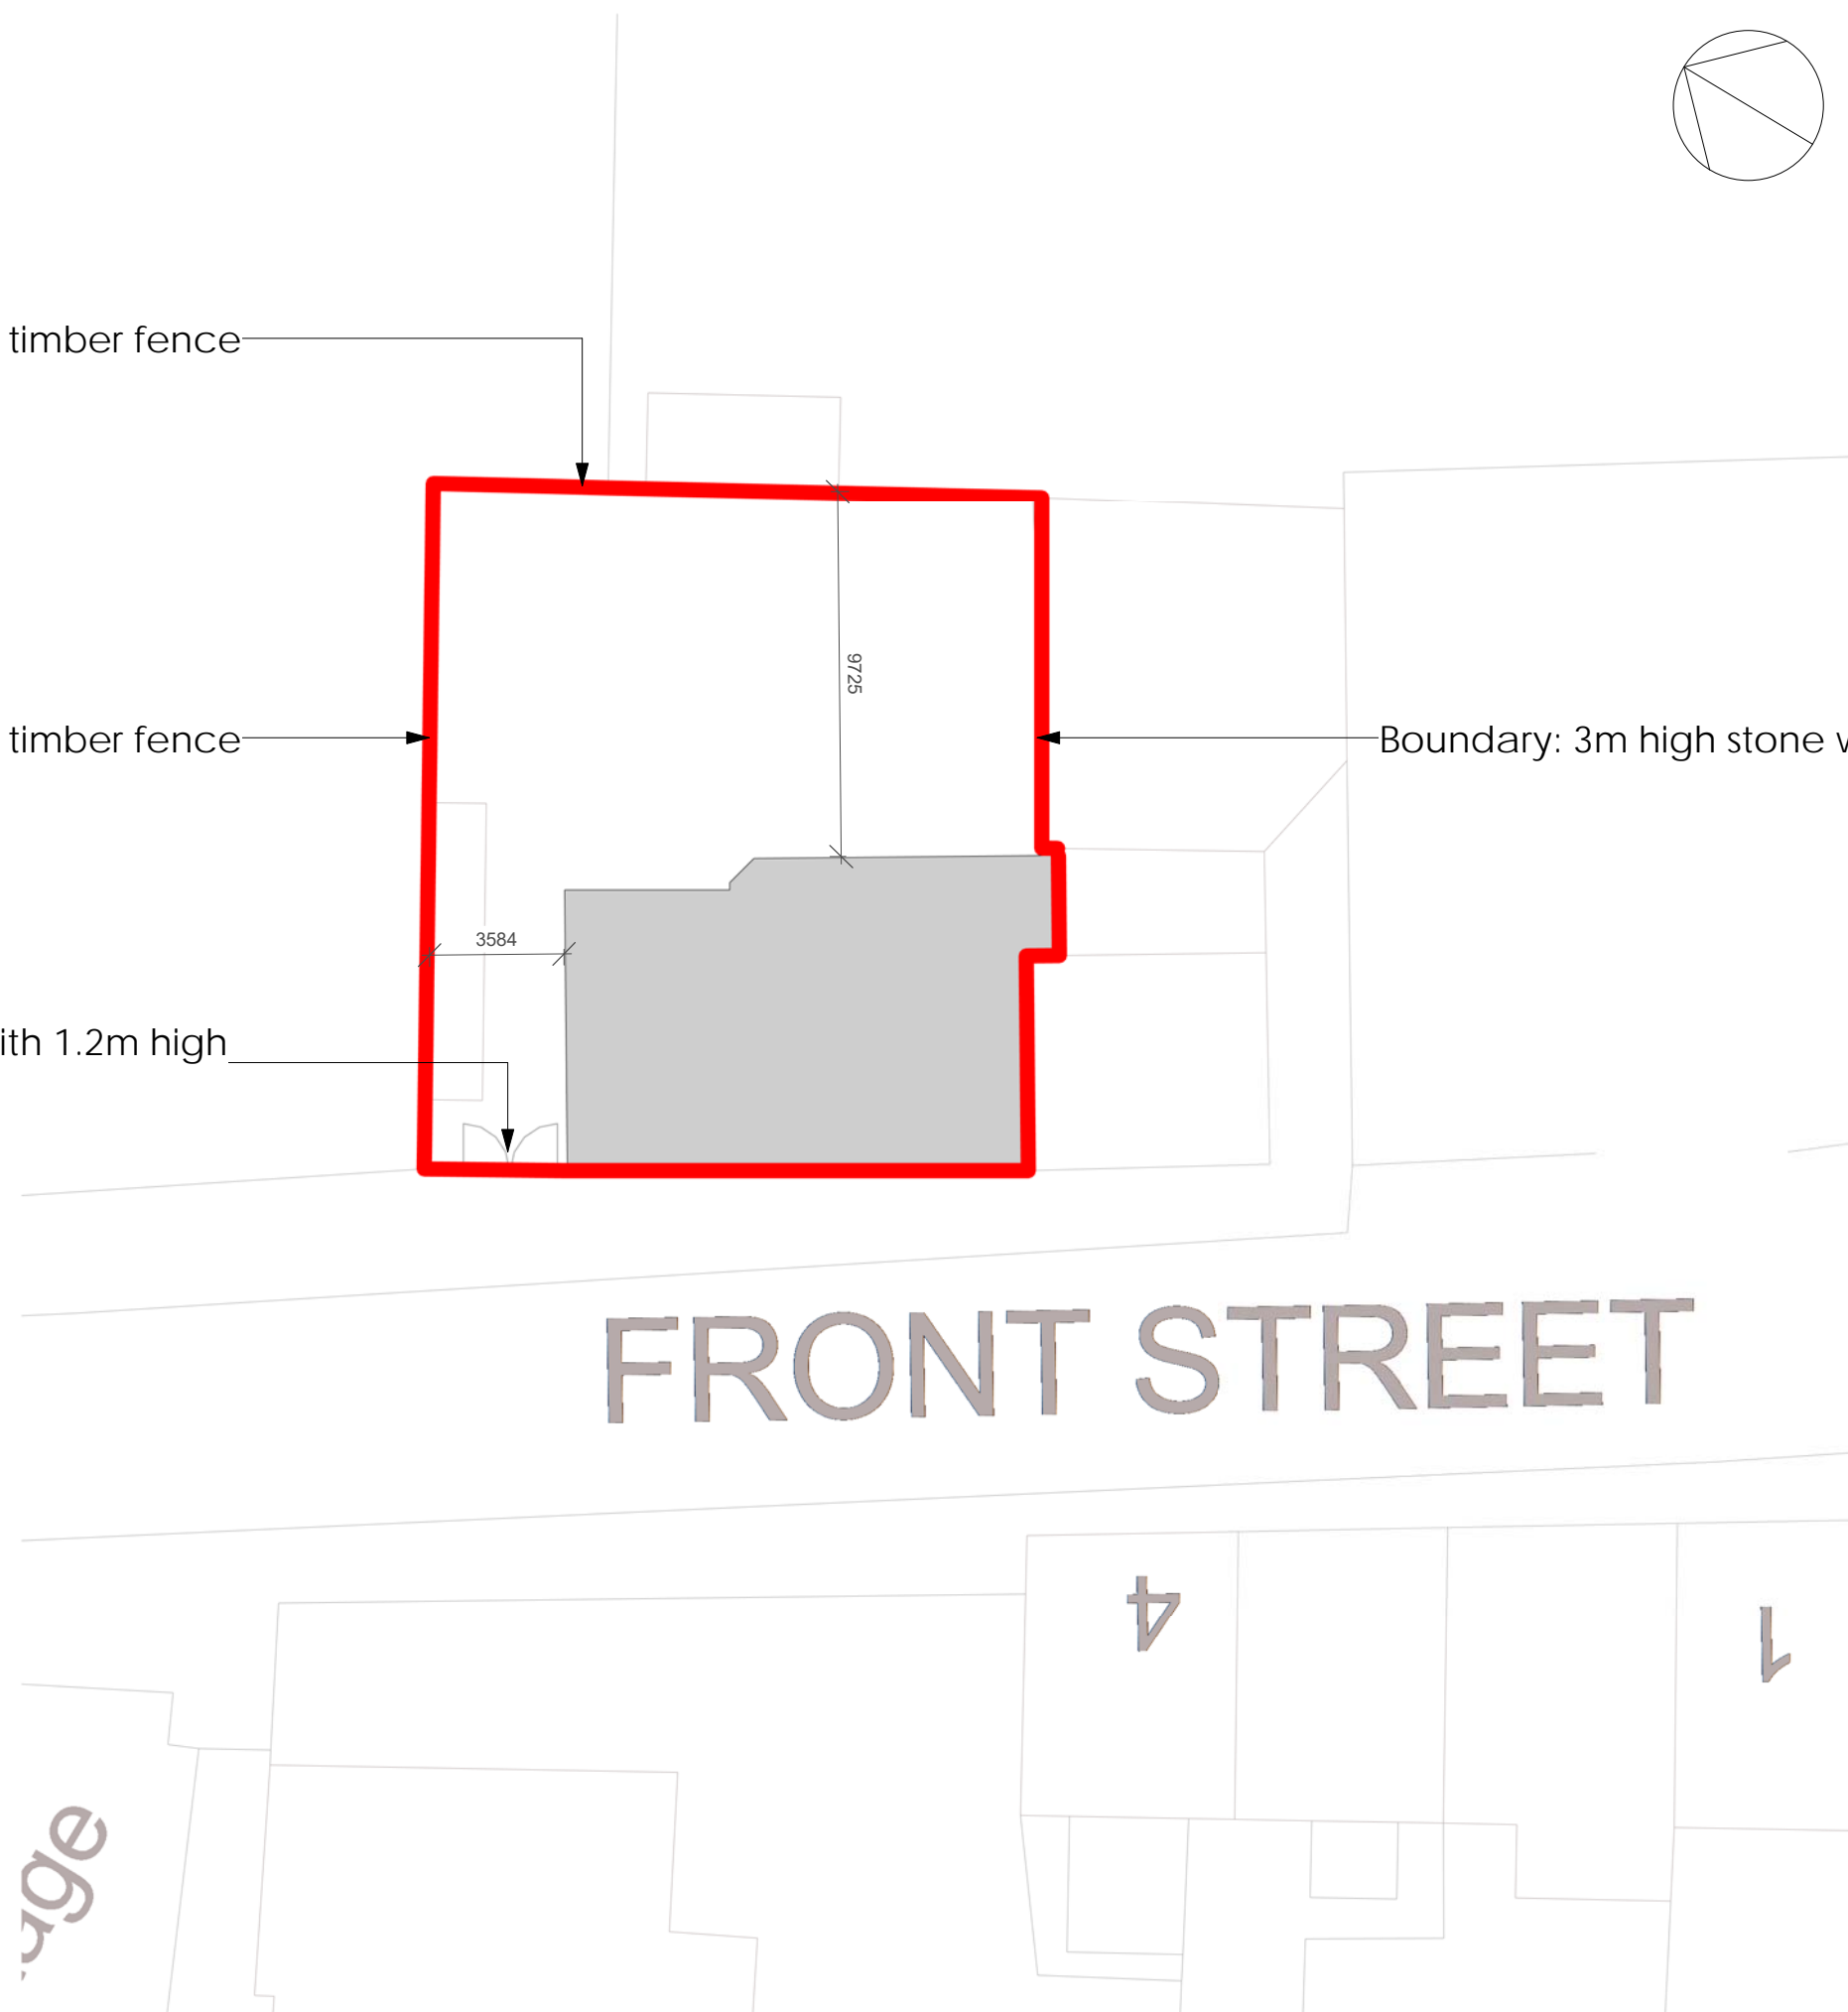

FRONT STREET

Revision	Date	Description	Issued by
P01	17.01.22	Issued for Planning	ABo

Information Issue
RIBA Stage 0: Strategic Definition

Project
BBC - DIY SOS
Plane Tree House
Longframlington - NE65 8DR

Drawing
Site Plan as Existing

Drawing No.
368 - SArch - S0 - 00 - DR - A - 0101 - P01

Scale at A3
1 : 200
Drawn By
ABo

seymour
architecture

info@seymourarchitecture.com
www.seymourarchitecture.com
T 01670 517125

Site Plan as Existing
1 : 200