
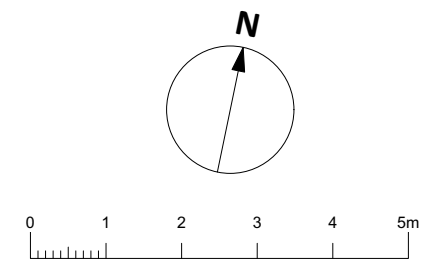


PROPOSED Roof Plan

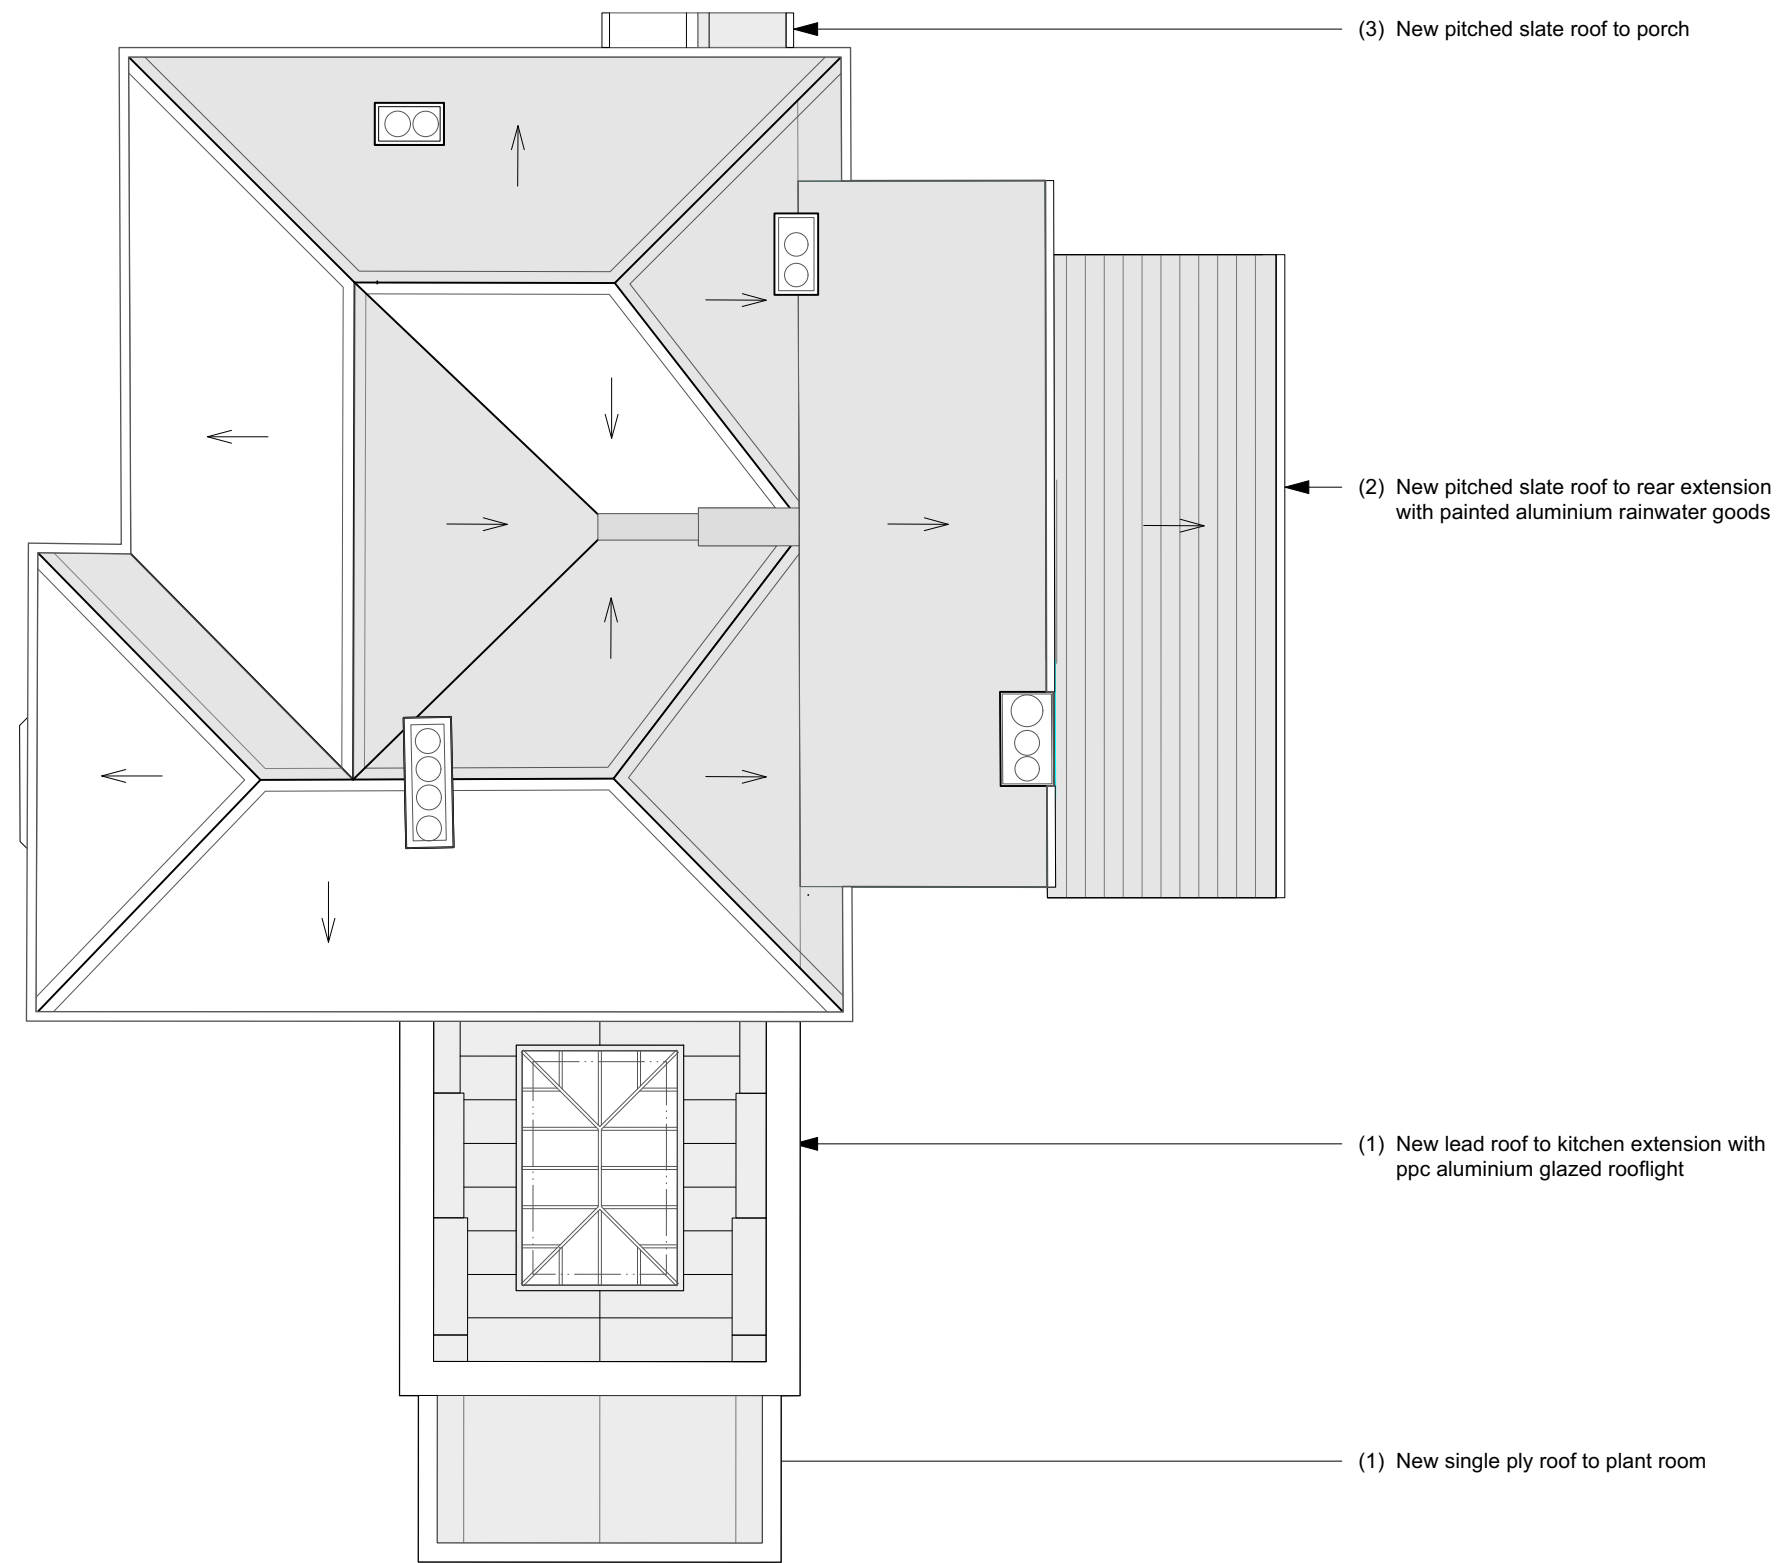

- Notes**
1. This drawing remains copyright of Blake Architects Limited and may not be reproduced or copied without consent in writing.
 2. For construction use figured dimensions only.
 3. Any discrepancies between site and drawings to be reported to the architect immediately.
 4. Read in conjunction with all relevant structural and mechanical & electrical engineers drawings.
 5. Survey undertaken by:

REVISIONS				
PROJECT	21.22 Holly House			
ADDRESS	Haresfield, Stonehouse, Gloucestershire GL10 3EQ			
B L A K E A R C H I T E C T S	Blake Architects Limited 1 Coves Barn, Winstone Gloucestershire. GL7 7JZ [t] 01285 841407 [e] mail@blakearchitects.co.uk www.blakearchitects.co.uk			
	TITLE	Proposed Roof Plan		
DRAWING NUMBER	21.22.03.24			
STATUS	Planning - Stage 3			
DRAWN	CHECKED	DATE	SCALE	REVISION
NL	JN	13.12.21	1:100 @ A3	-