



SOUTH EAST ELEVATION 1/100




SOUTH WEST ELEVATION 1/100





NORTH WEST ELEVATION 1/100



NORTH EAST ELEVATION 1/100

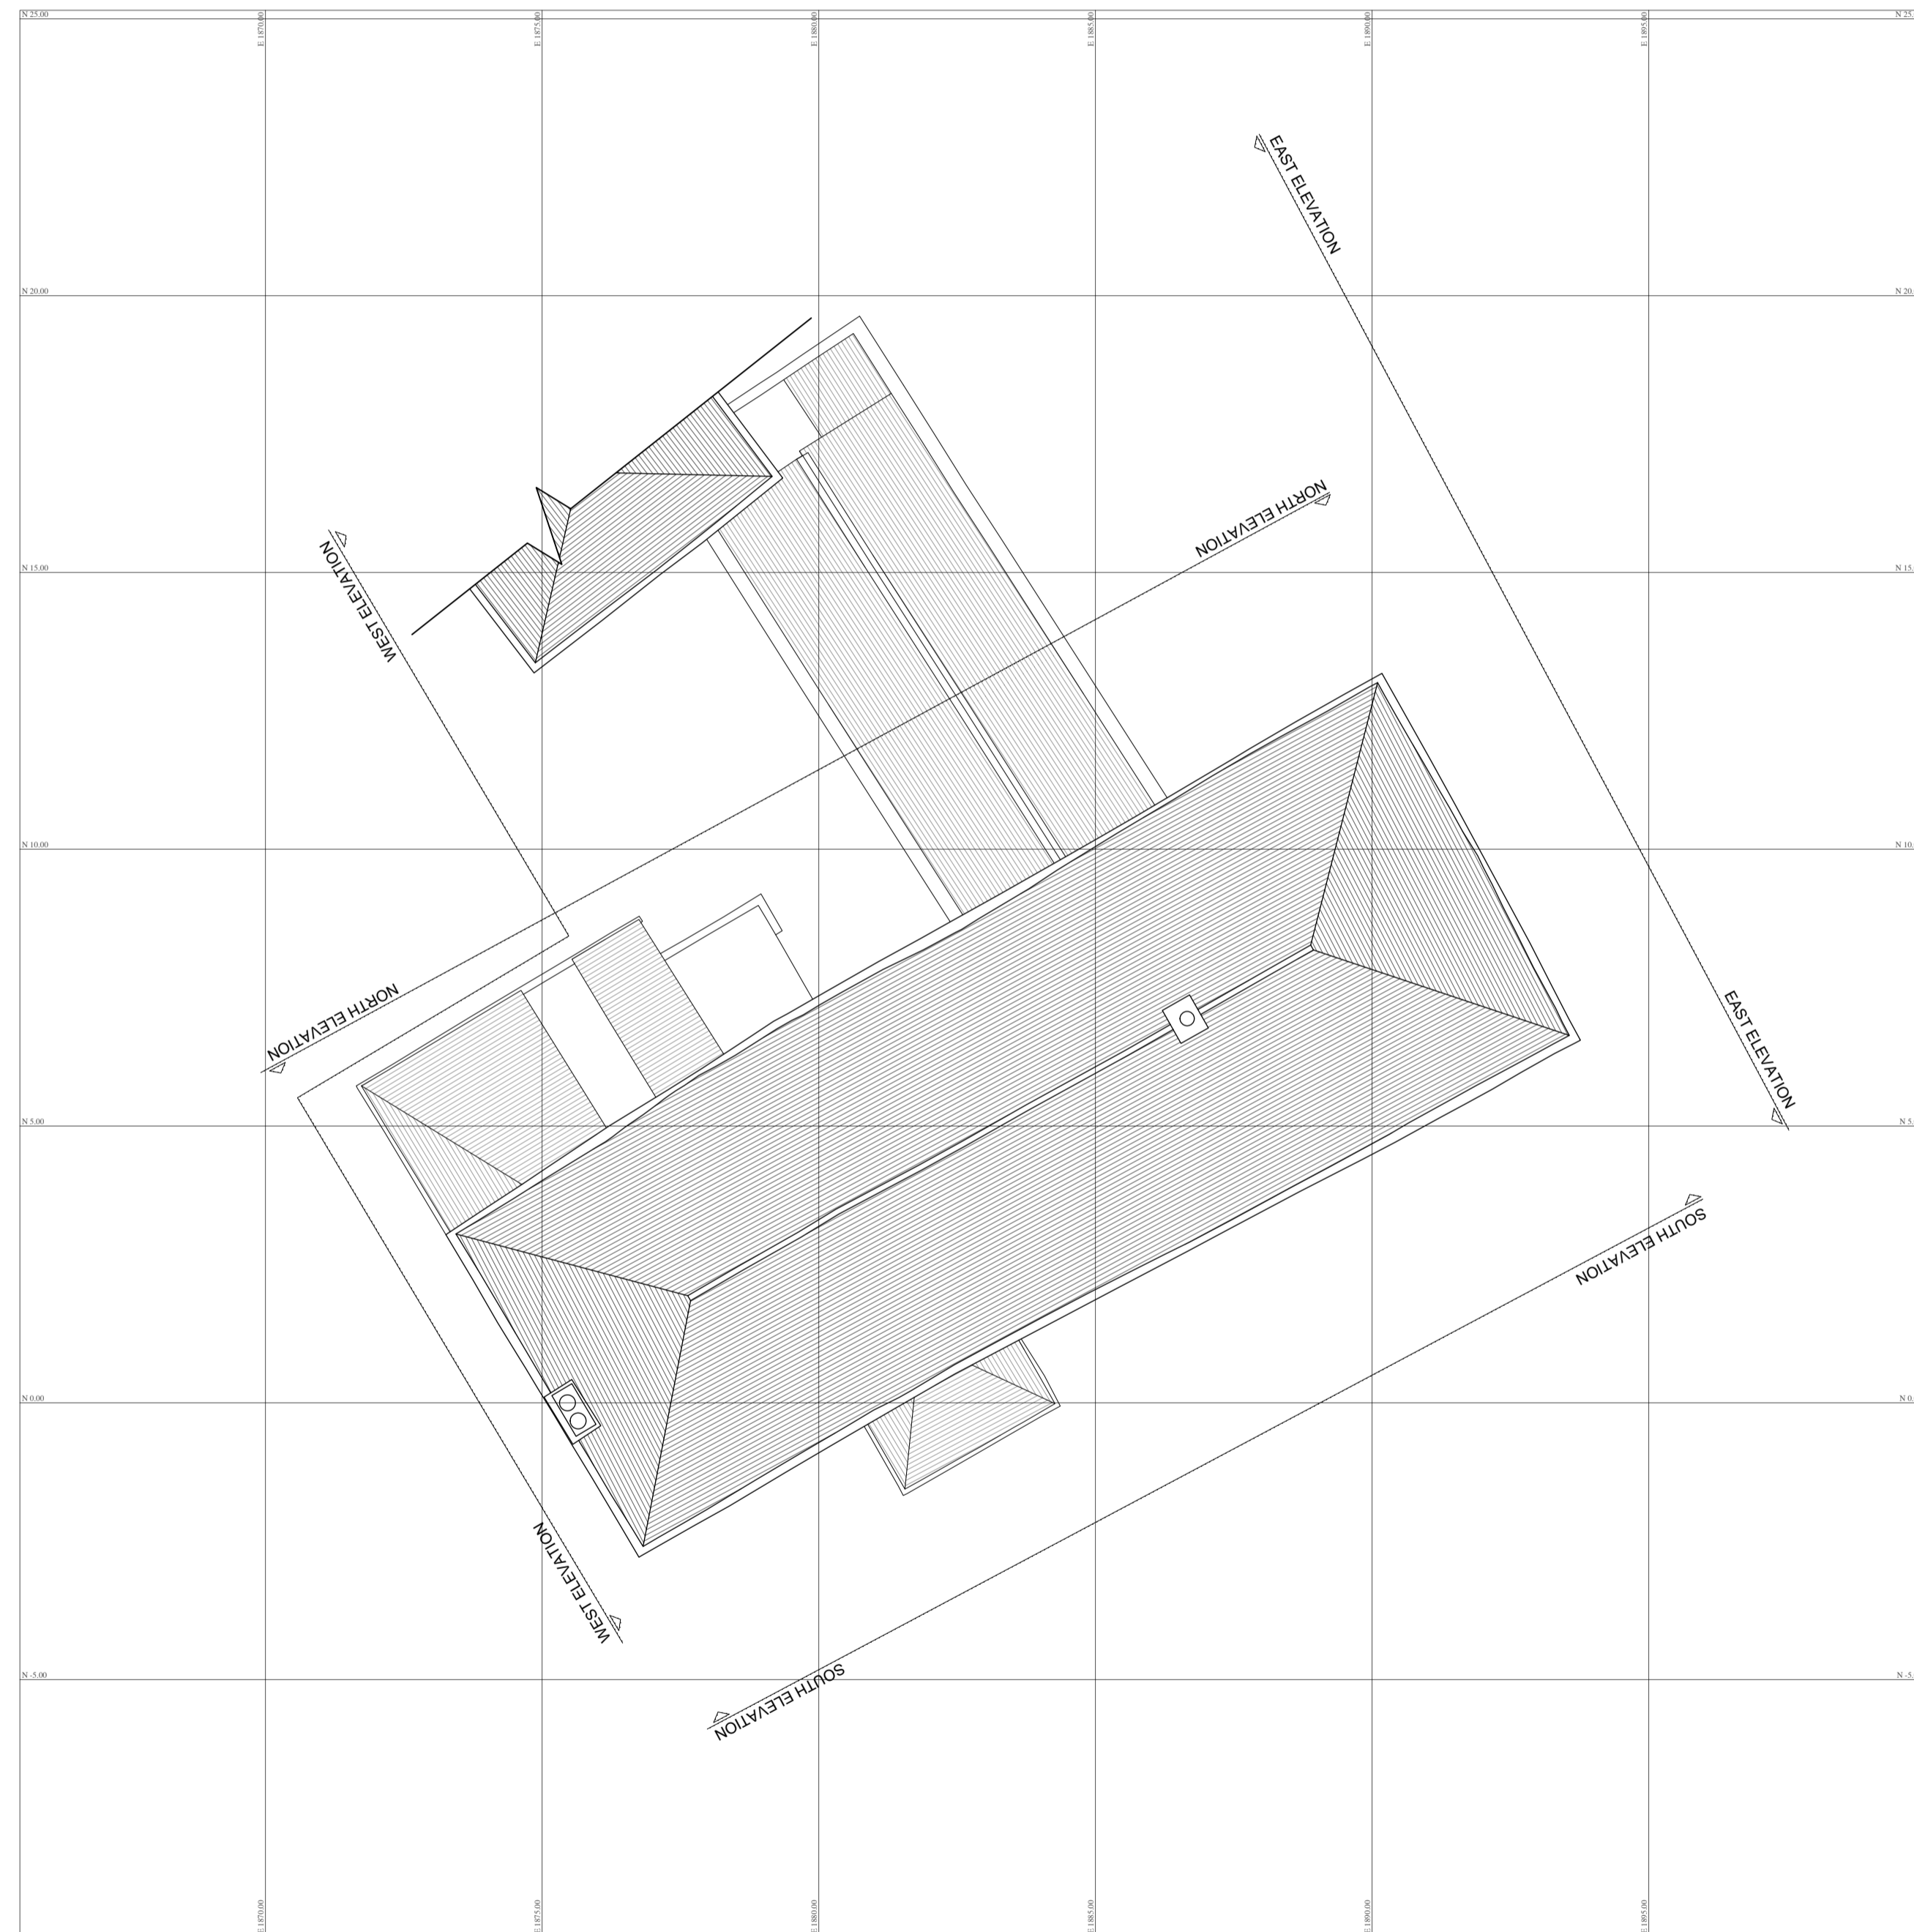

SITE PLAN 1/100

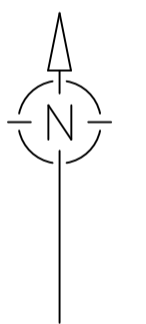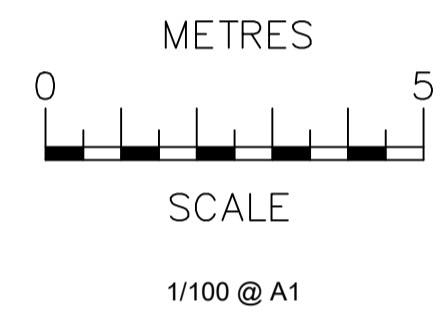

It is sole responsibility of all Contractors and Consultants to check all dimensions on site. Only figured dimensions are to be used. Any discrepancies to be reported prior to the commencement of any works. This drawing shall be used only for the purpose intended.

Hedges, banks / fences do not represent any actual agreed physical boundaries unless stated.

| No. | Revision/Issue | Date |
|-----|----------------|------|
| | | |

MARK TREWIN
SURVEYING ENGINEER
No 1 Puffin Close
Shorelands
Bude
Cornwall
EX23 8BQ
mark@datuline.co.uk
07786 194781



| | |
|---------|--------------------------|
| Client | Trewin Design Architects |
| Address | Blagdon Manor Farmhouse |
| Project | Elevation Survey |
| Scales | 1/100 @ A1 |

| | | | |
|------------------|-----------------|-----------------|-------------|
| Surveyed m.t. | Drawn a.s | Checked m.t. | Sheet |
| Date | 07/05/21 | | 01/1 |
| Drawing No | TDA01 2306 0521 | | |