


TREWIN DESIGN ARCHITECTS

1 Stanhope Square Holsworthy Devon EX22 6DR - 01409253013
www.trewin-design.co.uk - create@trewin-design.co.uk

This drawing has been prepared solely for the purposes of the stage indicated on the drawing. As such this drawing may not include sufficient detail for any stage beyond that indicated. This drawing forms part of an information pack relating to the indicated stage and should be read in conjunction with all other drawings, reports specifications and schedules, including those from other Consultants. Contractors must check all dimensions on site before fabrication. As built drawings are not based on surveyed information unless stated otherwise. Only figured dimensions are to be worked from. All discrepancies to be reported to Trewin Design Architects Ltd before proceeding. Copyright - All rights reserved.

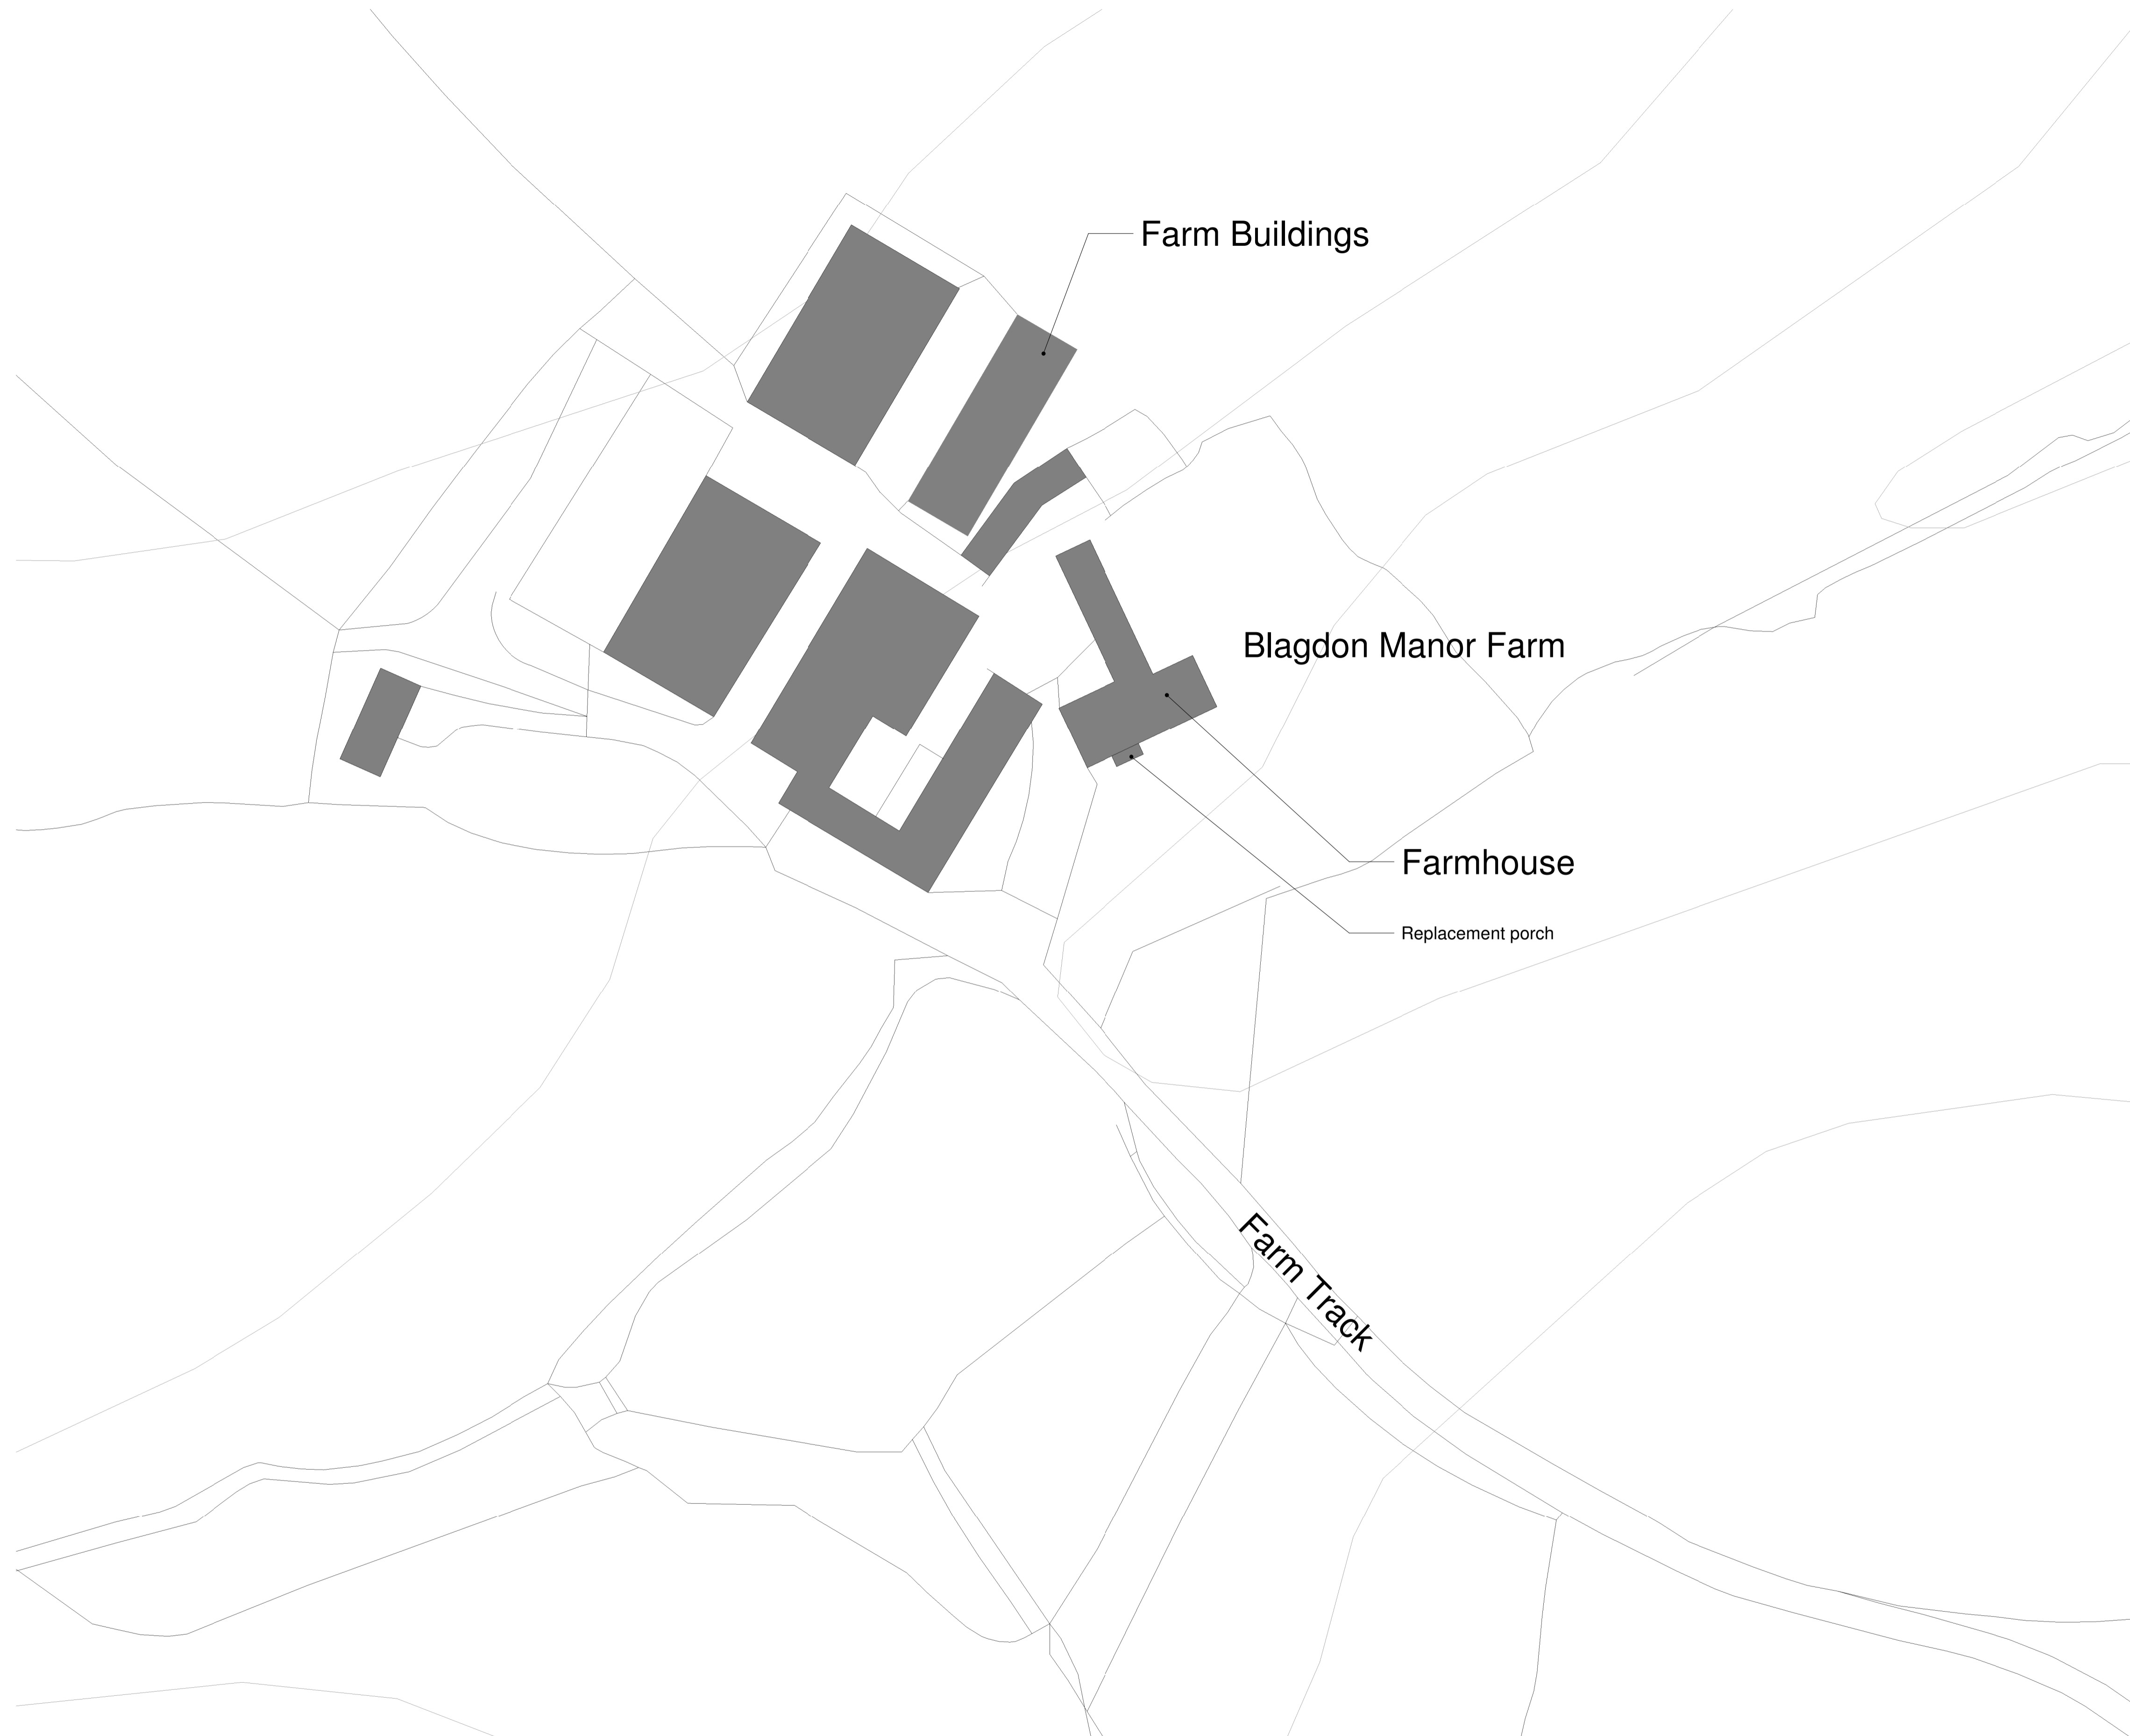

Site Plan

1 : 500 

Drawing title			
Site plan			
Job title			
Alterations & Repairs to Listed Farmhouse Blagdon Manor Farm North Tamerton			
Client			
Coleing, Mr & Mrs J			
Drawn by	LR	Stage	PL - Detailed Design
Checked by	LR	Issued for	Preliminary
Date	12/01/2022	Scale @ A1	1 : 500
Drawing number		Revision	
08124-TDA-DR-PL-0005		P01	
<small>Revision</small>	<small>Description</small>	<small>Date</small>	<small>Initials</small>