


First floor plan 1:50

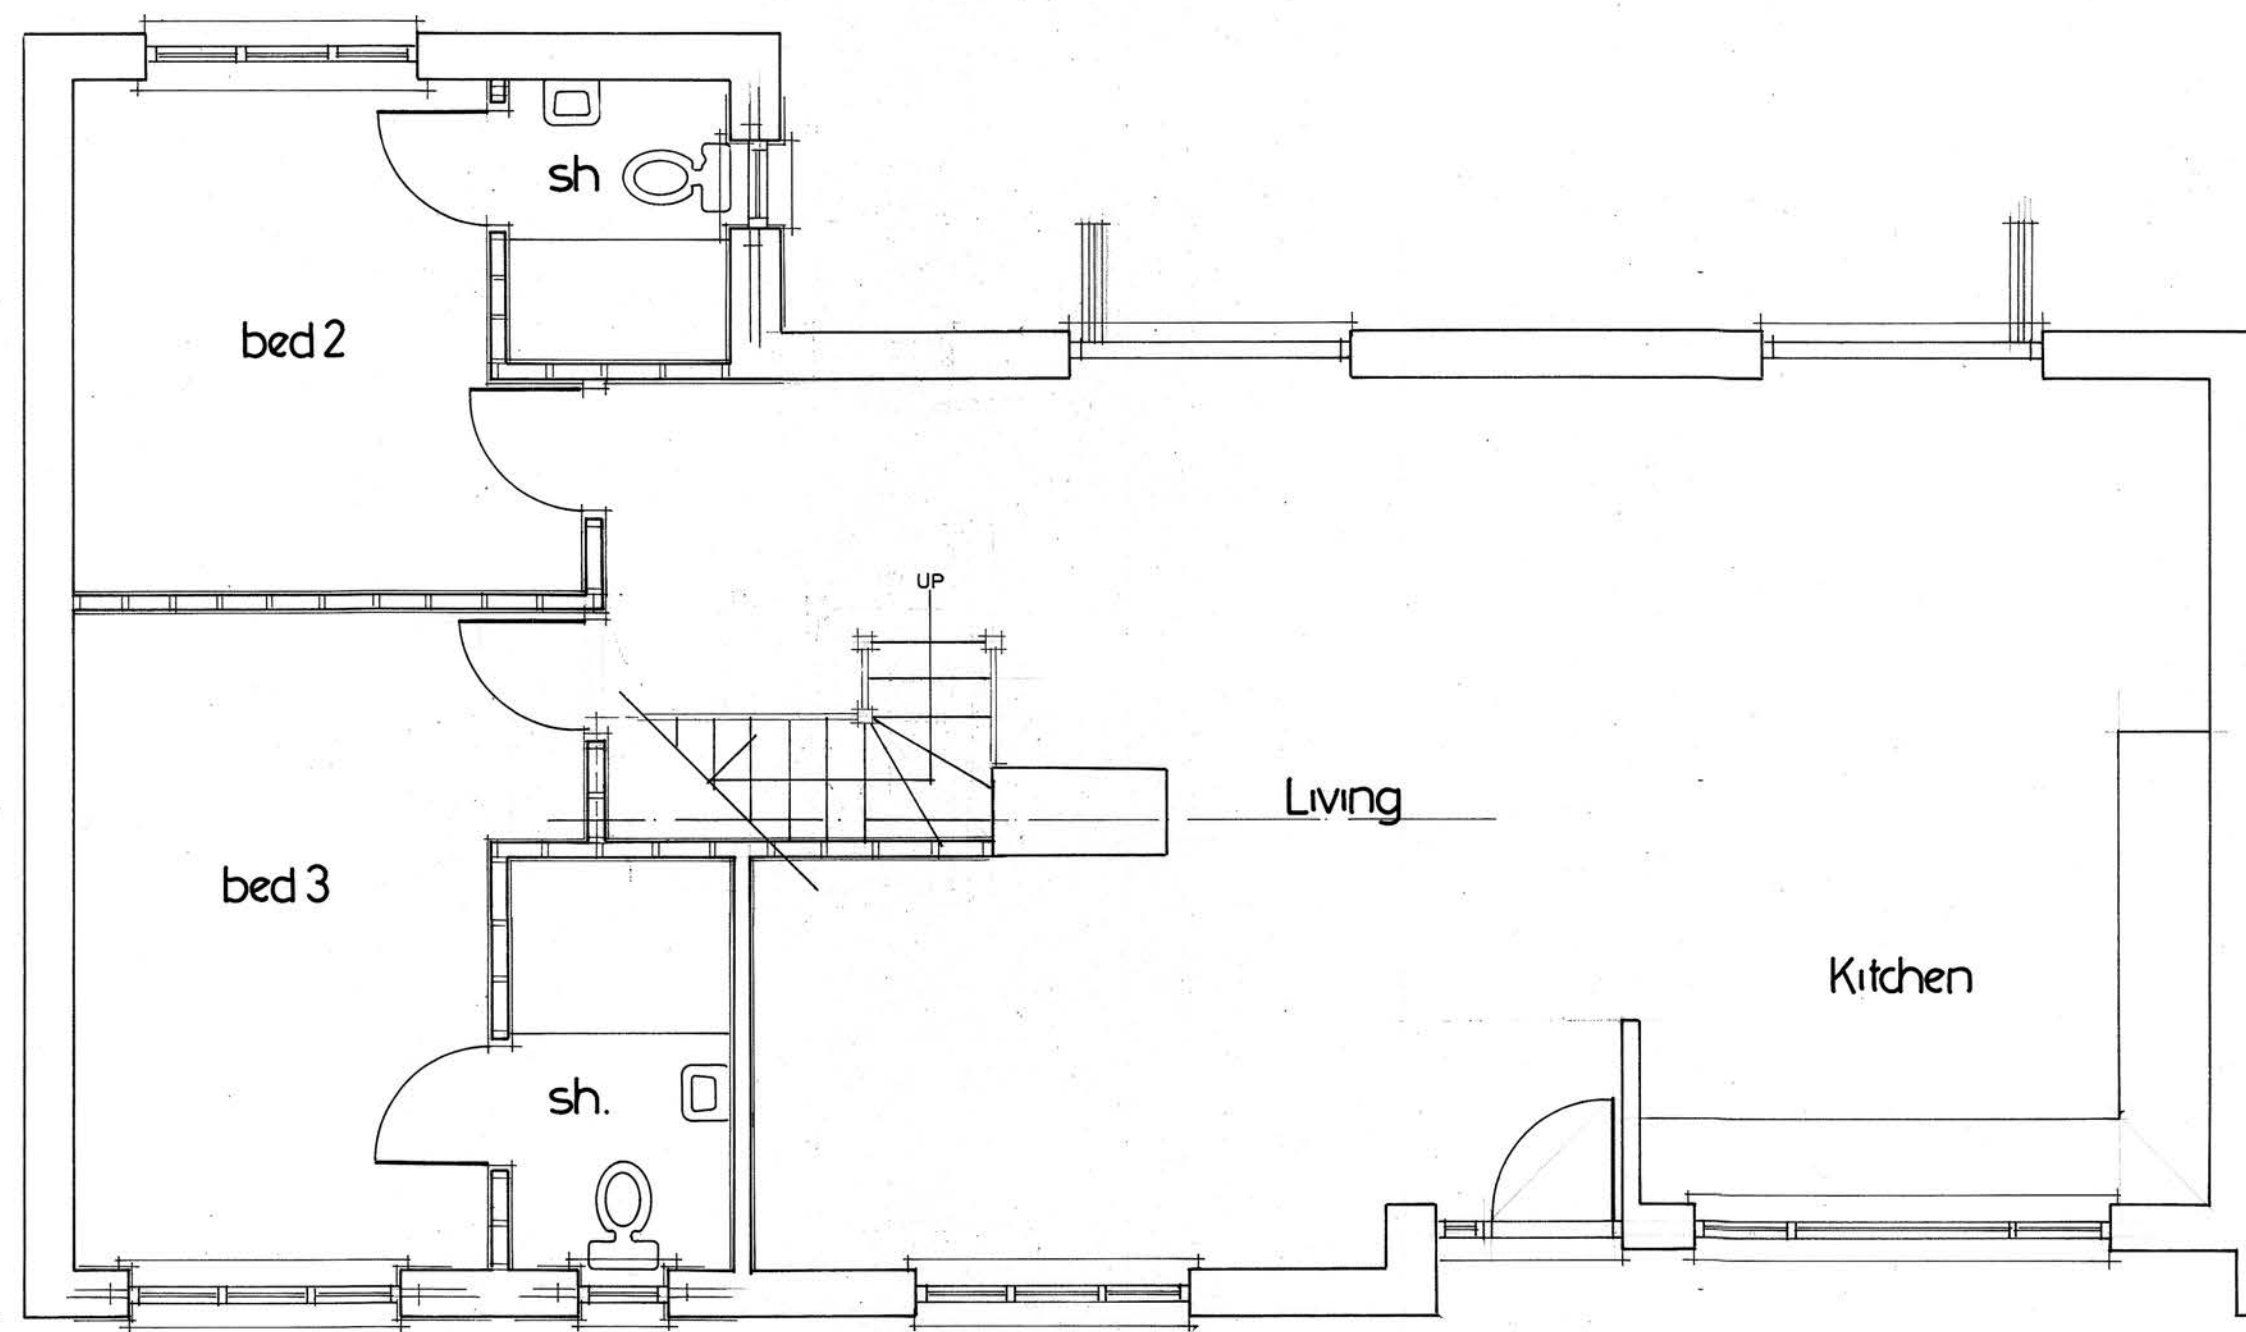

Ground floor plan 1:50

REV A - FOOT MEASUREMENTS

JUN 2022

4th Dimension Architecture No 3 Trevia Lane, Trevia, Camelford, Cornwall, PL32 9LX Tele : 01840 211713	
Project: EXTENSION, Trewynstan, Church Park Road, Higher Crackington, Cornwall, EX23 0JR	Client: Mr & Mrs Bird
Description: Proposed Floor Plans	Date: December 2021
Drawn: RTH	Scale: 1:50
NOTE: All measurements exhibited on this drawing are based on the information provided by the client.	
Drg No. 6111/03A	