


Ground floor plan 1:50

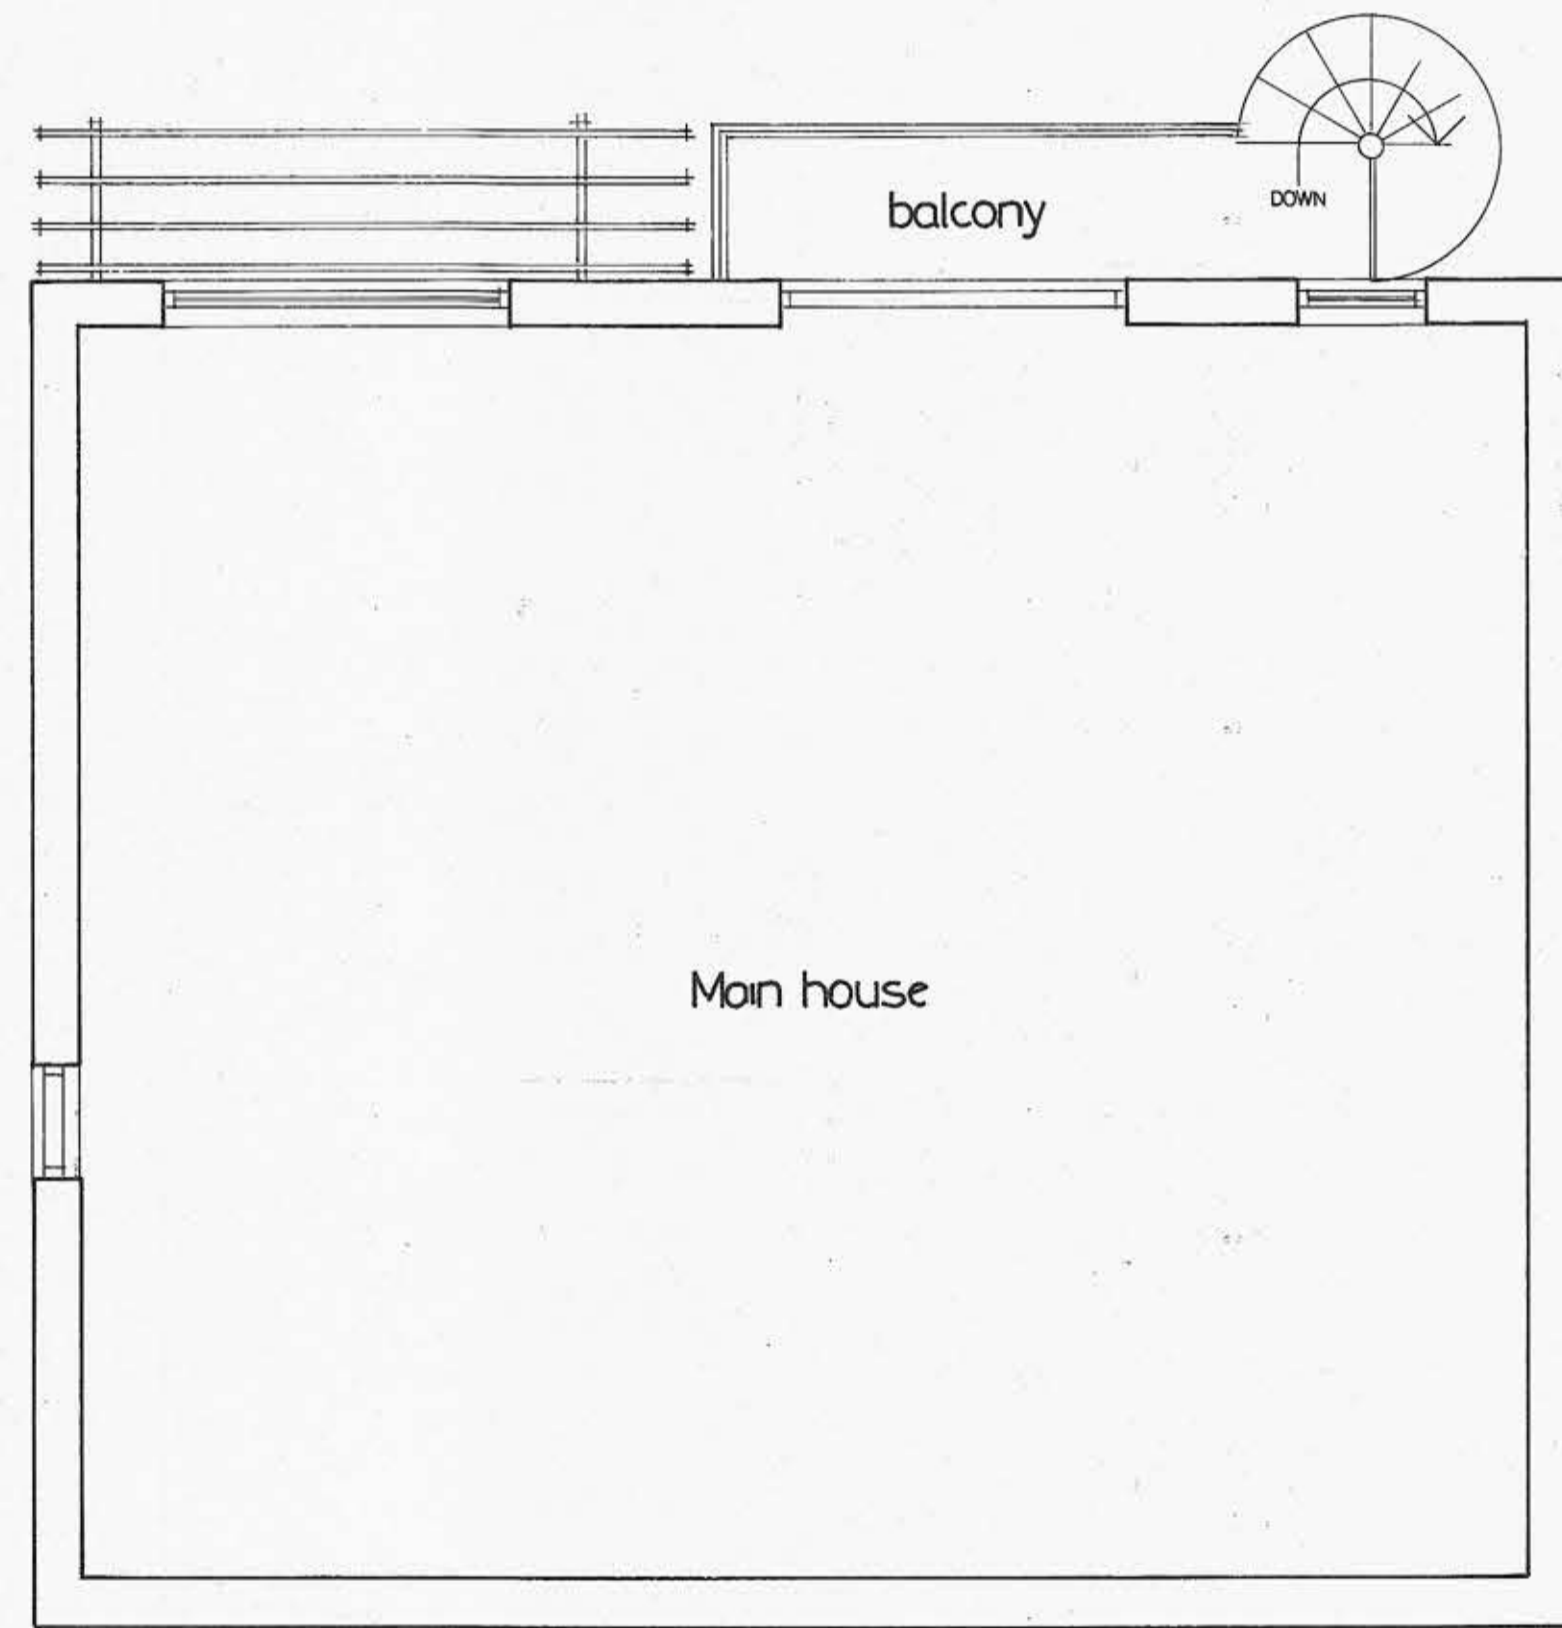

First floor plan 1:50

6112/01 Dwg No.	Project: BALCONY – Hawkers, Little Trelyn, Rock, Wadebridge, Cornwall.	4 th Dimension Architecture No 3 Trevia Lane, Trevia, Camelford, Cornwall, PL32 9UX Tele : 01840 211713
	Client: Jago Building & Maintenance.	
	Description: Existing Floor Plans. Date: December 2021 Scale: 1:50 Drawn: RTH	
	NOTE: ALL projects are subject to CDM 2015 – Health & Safety Regulations.	