

- A1** Item A
  - A2** Qty 4
  - A2** 90mm deep, **NON-ILLUMINATED** retro frame
  - A3** powdercoated white RAL 9016 with flex face
  - A4** printed skin
- Size: 7080mm x 2600mm  
Scale 1:50



**This artwork and its content is copyright of Magna Signs - © Magna Signs 1991. All rights reserved.**

Any redistribution or reproduction of part or all of the contents in any form is prohibited other than the following:  
you may print or download to a local hard disk extracts for your personal and non-commercial use only  
you may copy the content to individual third parties for their personal use, but only if you acknowledge the material you may not, except with our express written permission, distribute or commercially exploit the content.  
Nor may you transmit it or store it in any other website or other form of electronic retrieval system.

Client: Lysander Associates  
Project: IM Leamington - Planning  
Estimator: Ben Ashdown


Signage Colours

RAL  
9016


Pantone  
285 C

Job No: 29532  
Issue: 1  
Date: 02/12/21  
Designer: A. Ensor  
Page: 1 of 6


**D1** Item D  
**D2** Qty 2  
Aluminium panels with 40mm folded returns powder coated white and blue, applied self-adhesive printed vinyl logo and black gloss vinyl text, **panels to overclad existing frame**  
Size: 1605mm x 2400mm  
Scale 1:20

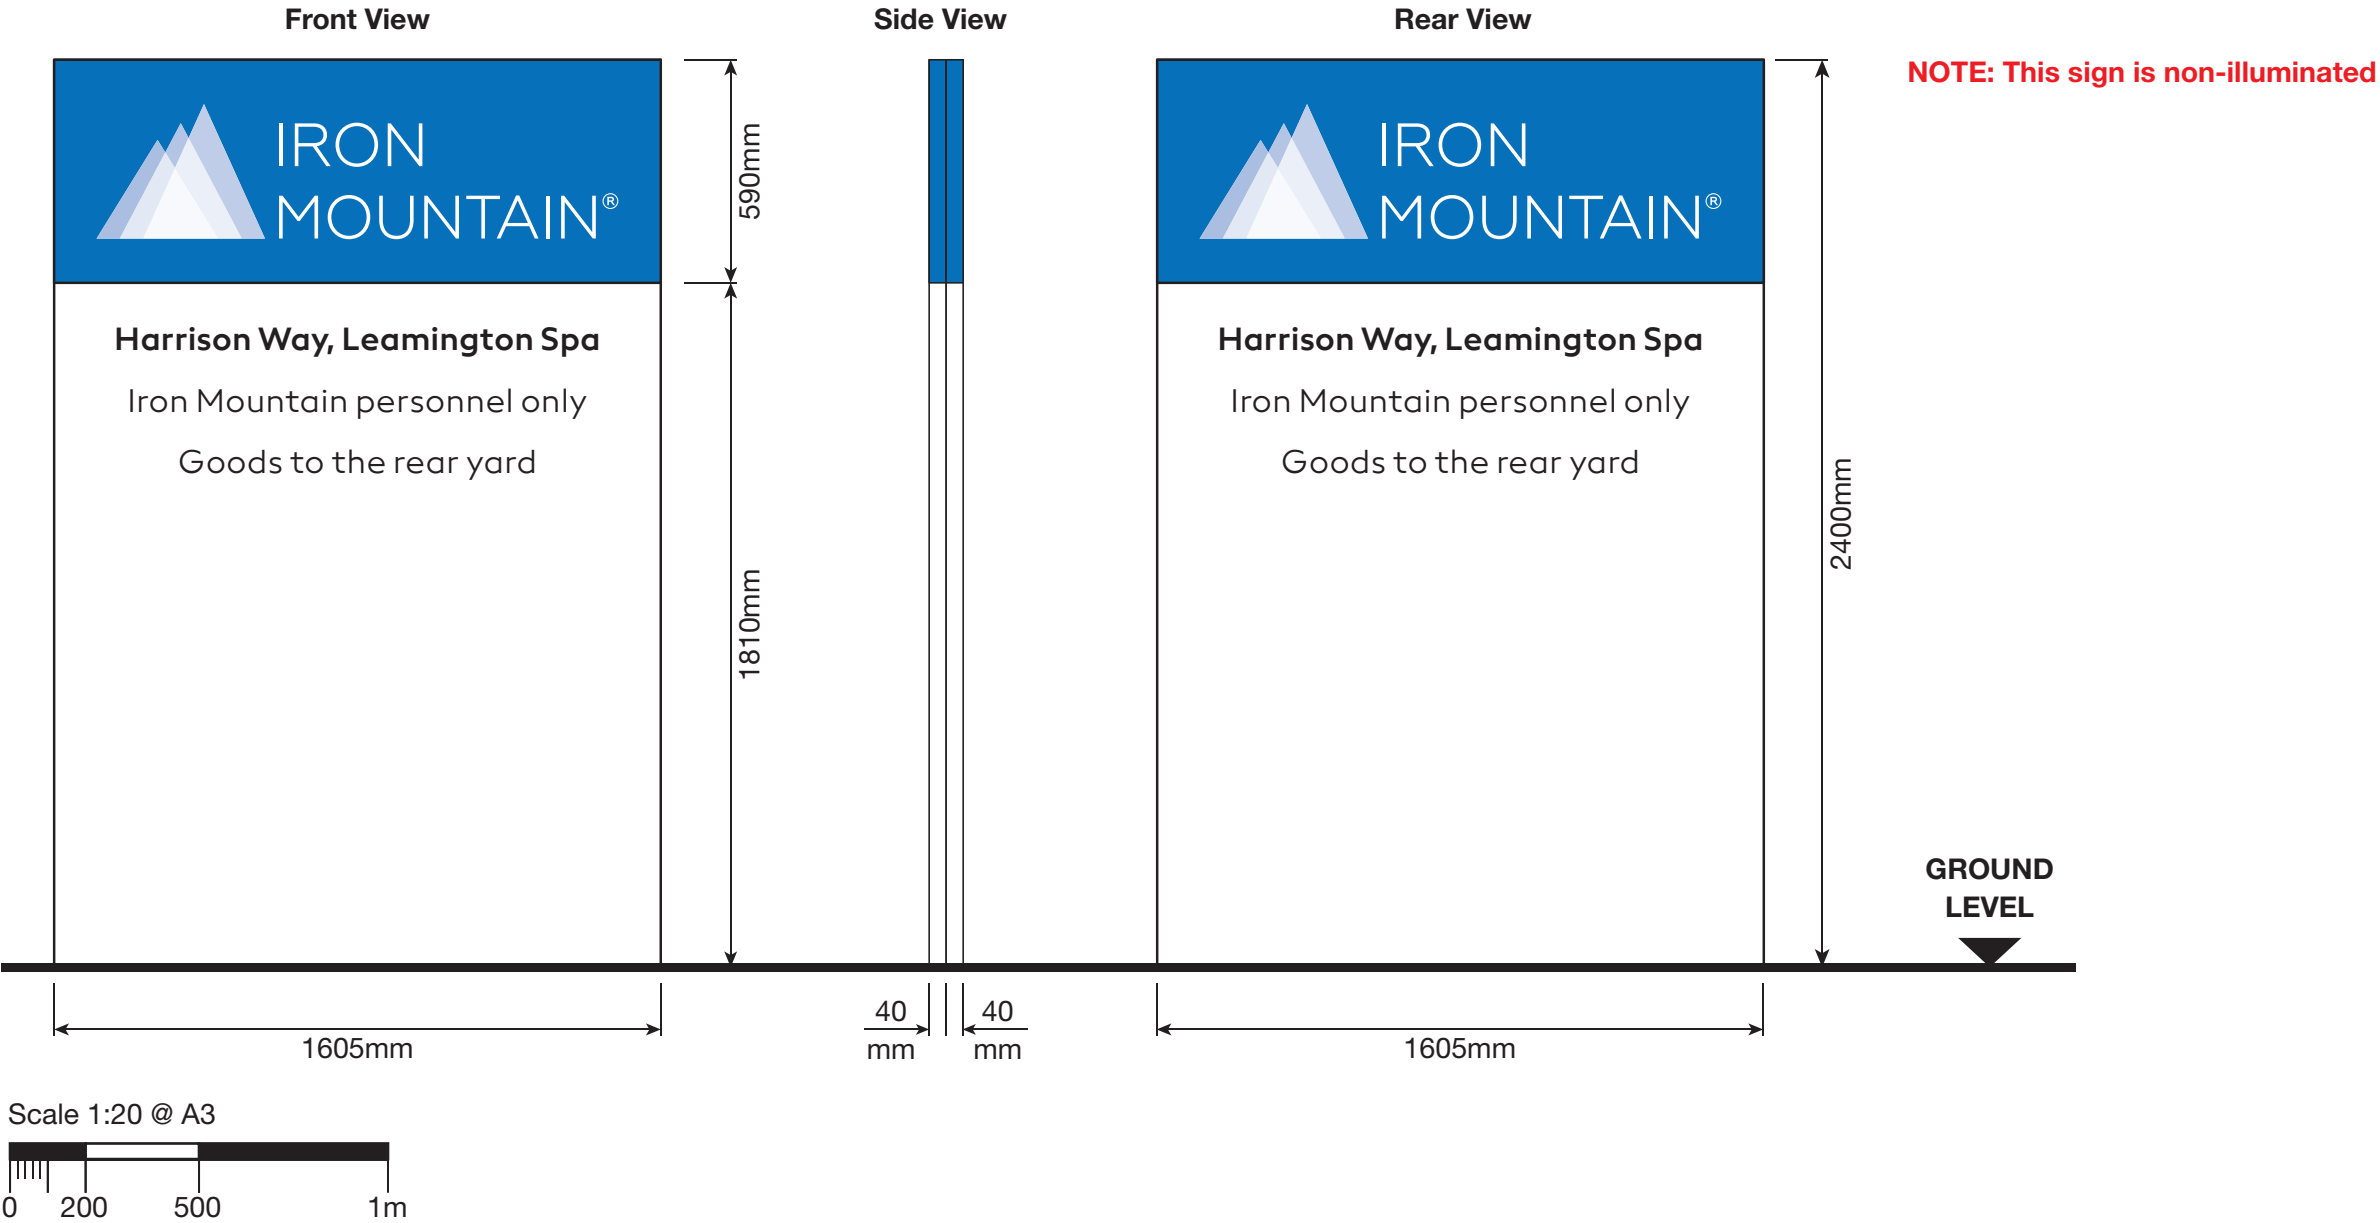


**North Elevation**  
Scale 1:500

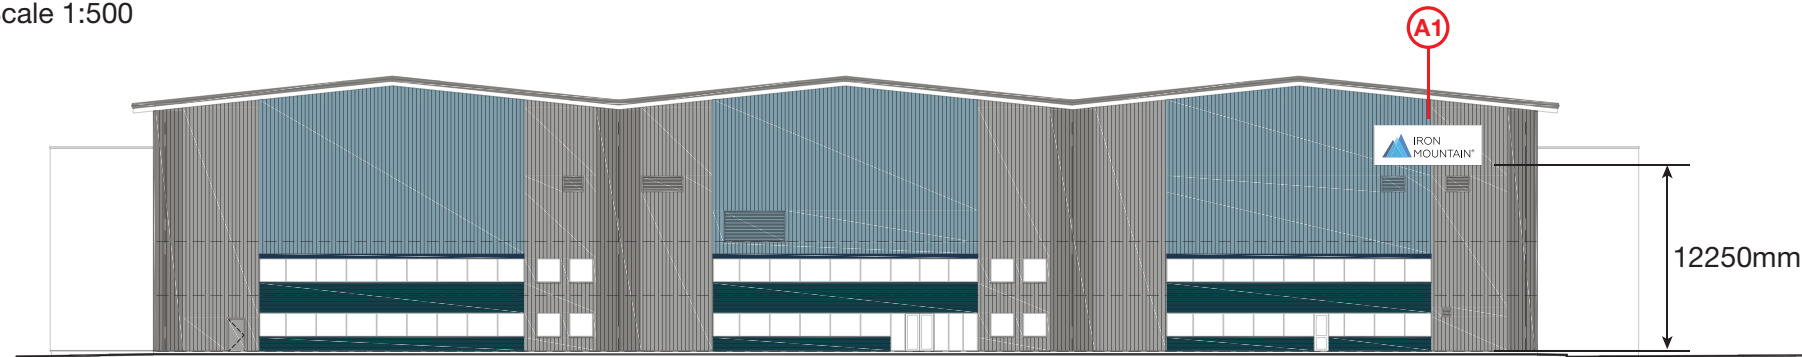


**East Elevation**  
Scale 1:500

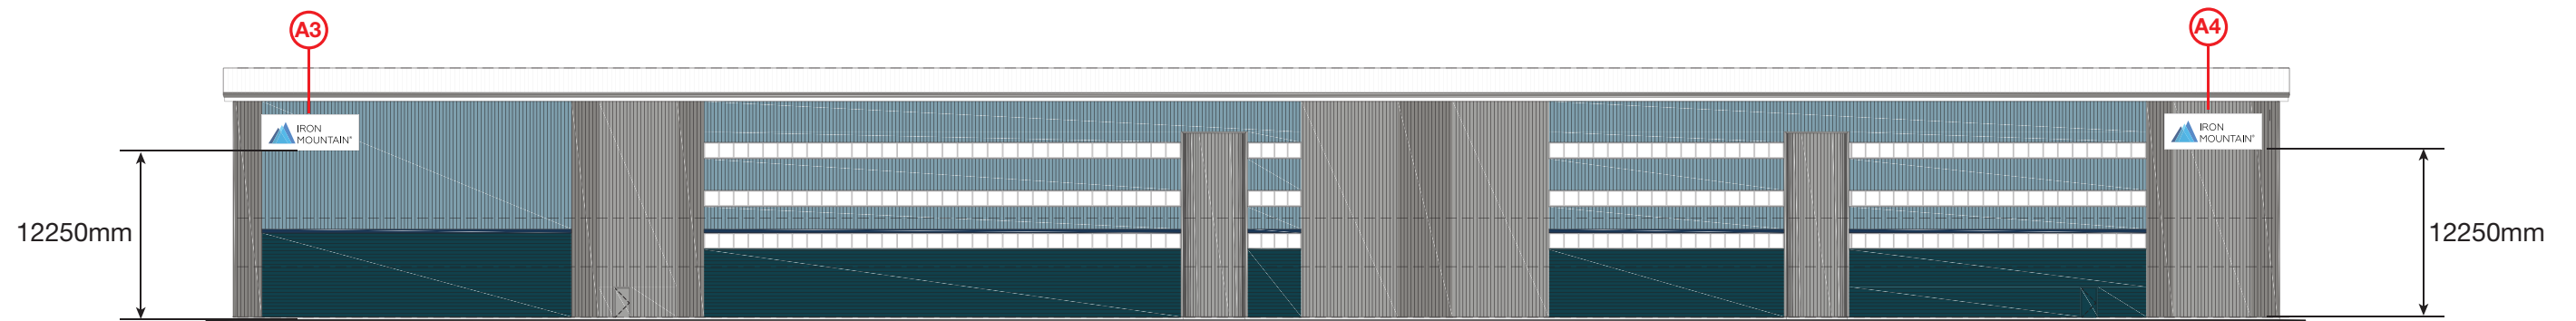

**South Elevation**  
Scale 1:500

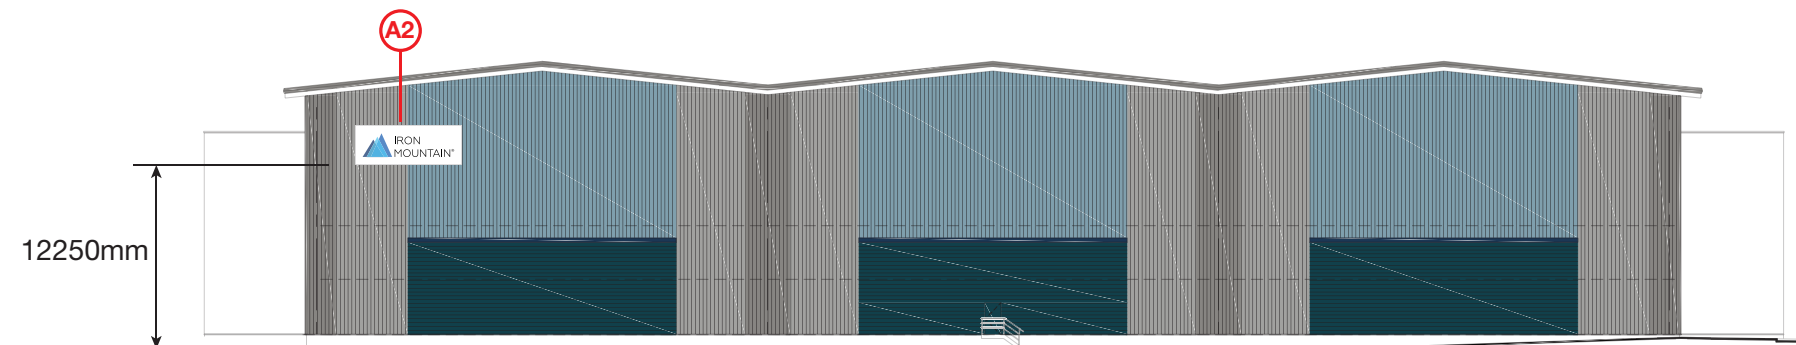

Scale 1:500 @ A3

 



Item A1 - Proposed View



Item A2 - Proposed View



Item A3 - Proposed View



Item A4 - Proposed View





Item D1 - Proposed View




Item D2 - Proposed View





Site Location Plan  
Scale 1:1250

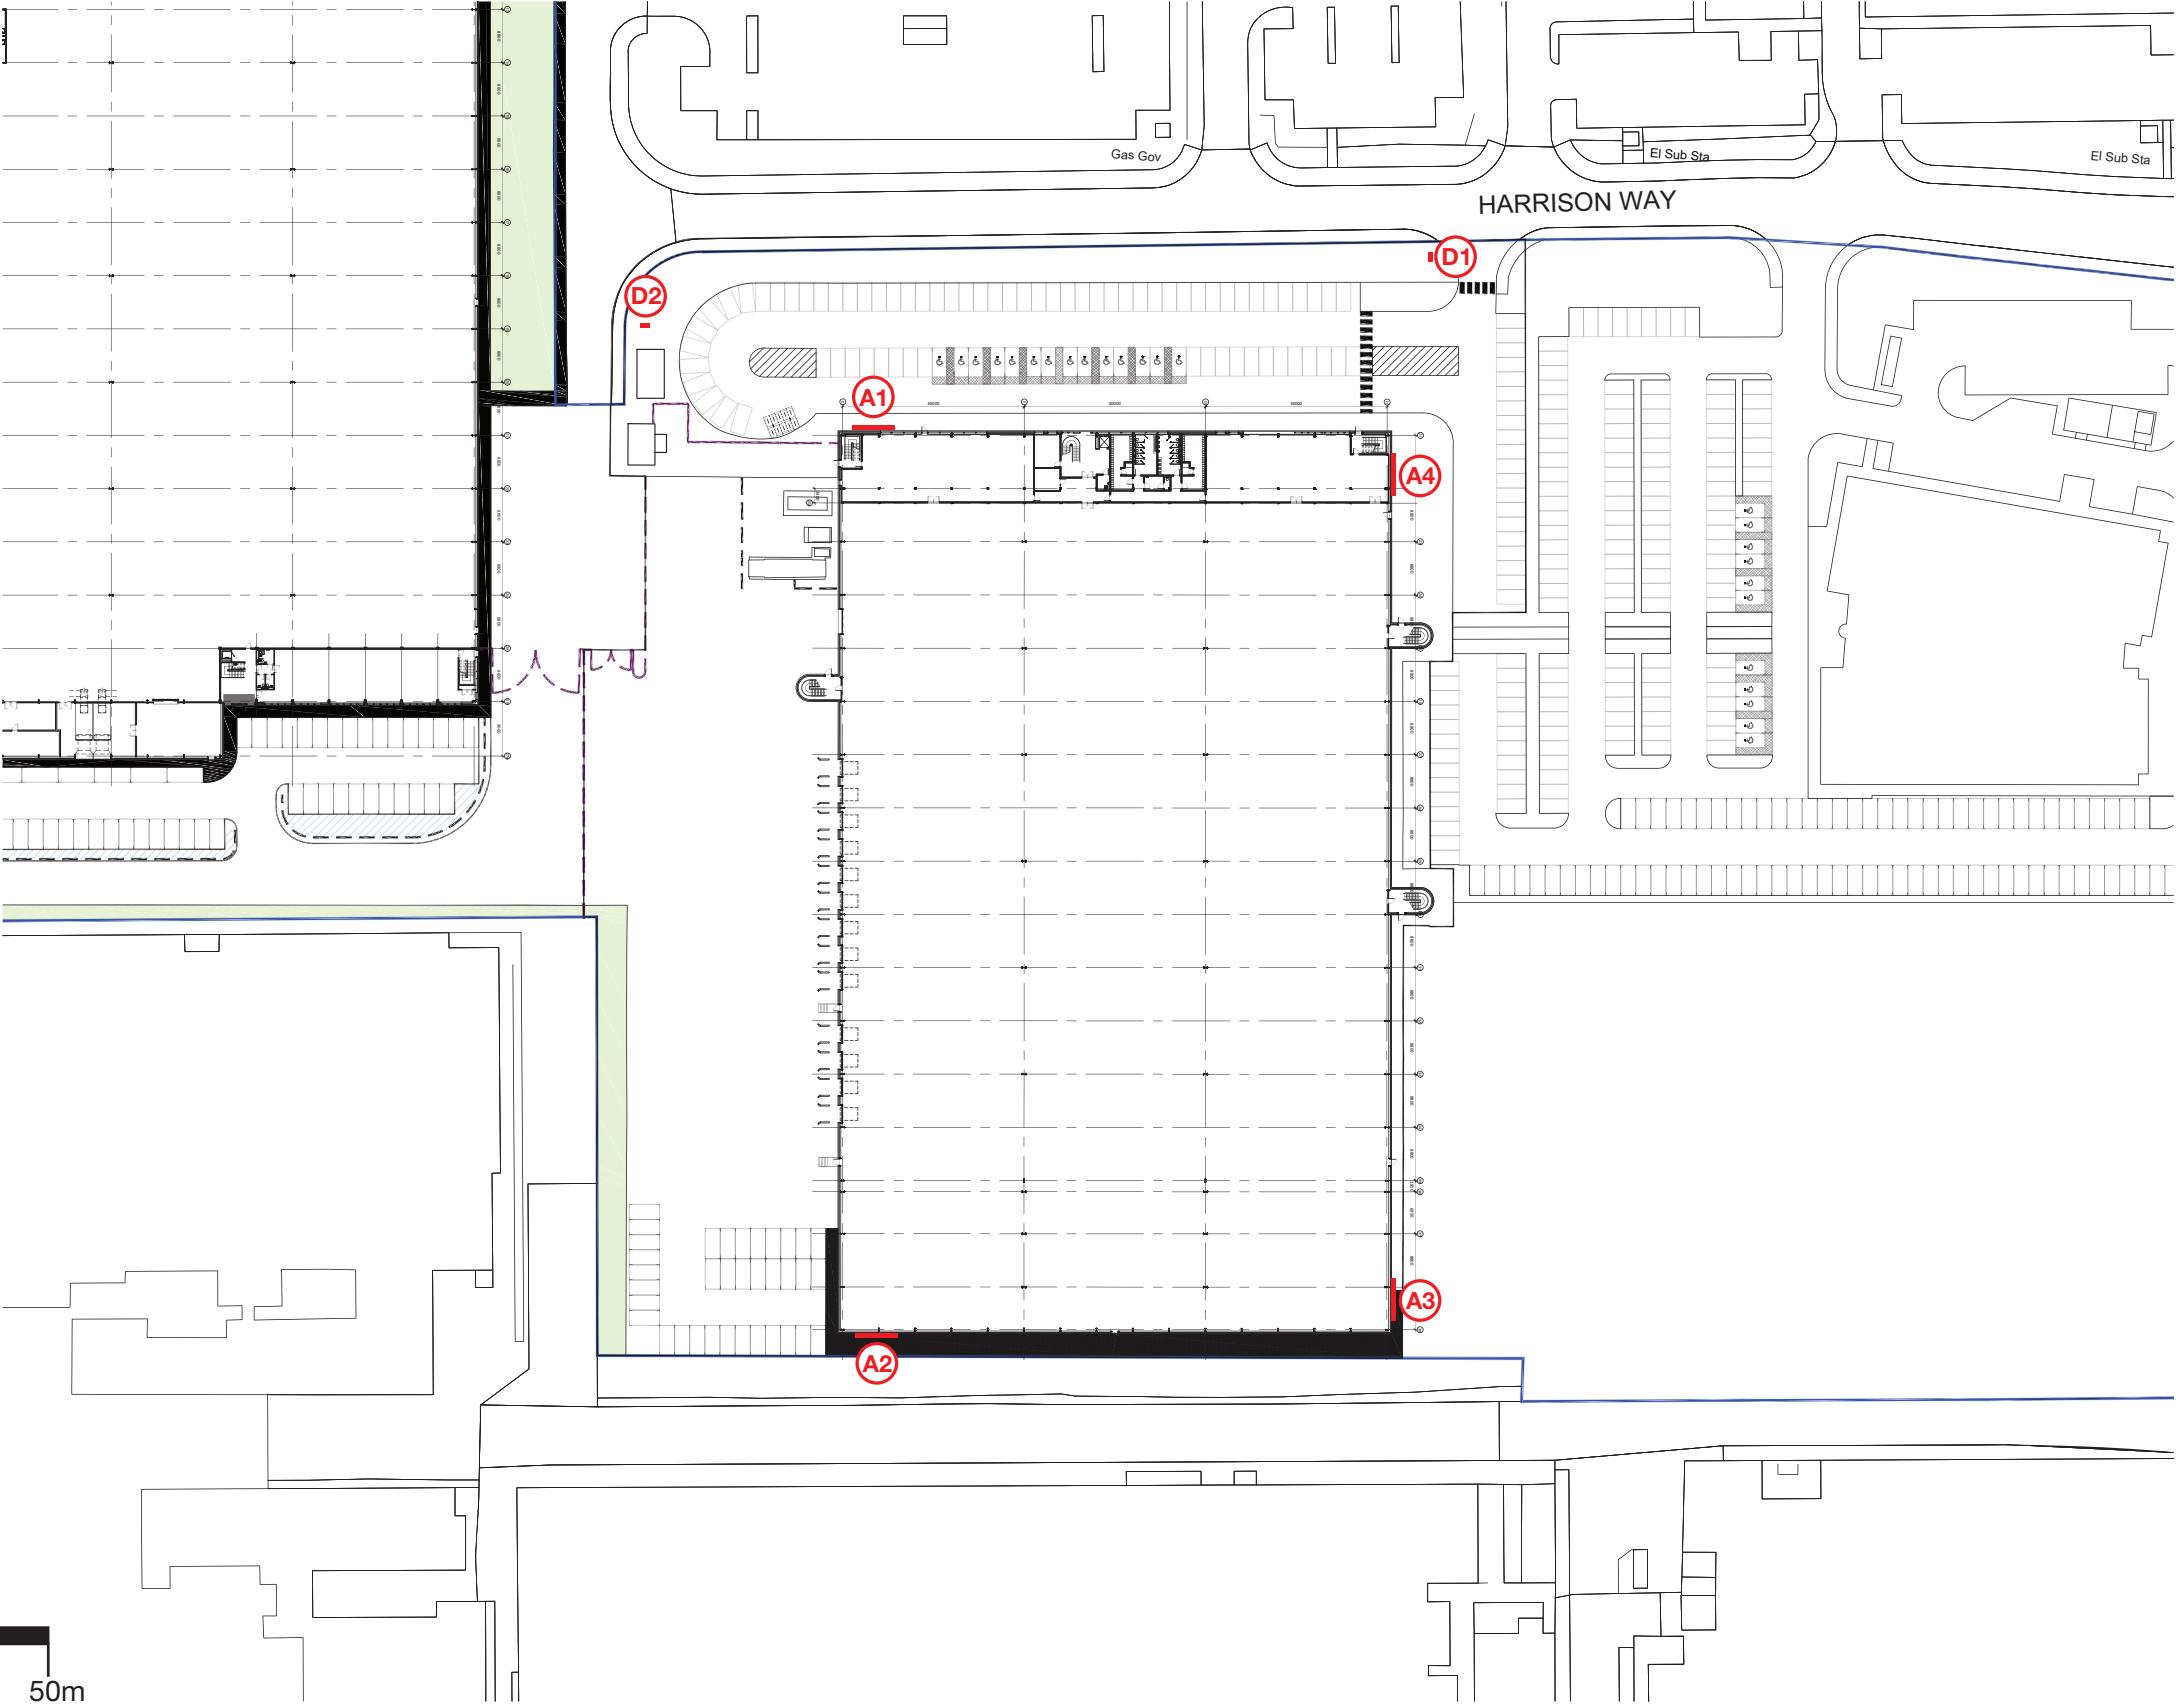

Scale 1:1250 @ A3  
0 12.5m 25m 50m

This artwork and its content is copyright of Magna Signs - © Magna Signs 1991.  
All rights reserved.

Any redistribution or reproduction of part or all of the contents in any form is prohibited other than the following:  
you may print or download to a local hard disk extracts for your personal and non-commercial use only  
you may copy the content to individual third parties for their personal use, but only if you acknowledge the material you may not, except with our express written permission, distribute or commercially exploit the content.  
Nor may you transmit it or store it in any other website or other form of electronic retrieval system.

Client: Lysander Associates

Project: IM Leamington - Planning

Estimator: Ben Ashdown

Signage Colours

Job No: 29532

Issue: 1

Date: 02/12/21

Designer: A. Ensor

Page: 6 of 6