



EXISTING ROOF PLAN

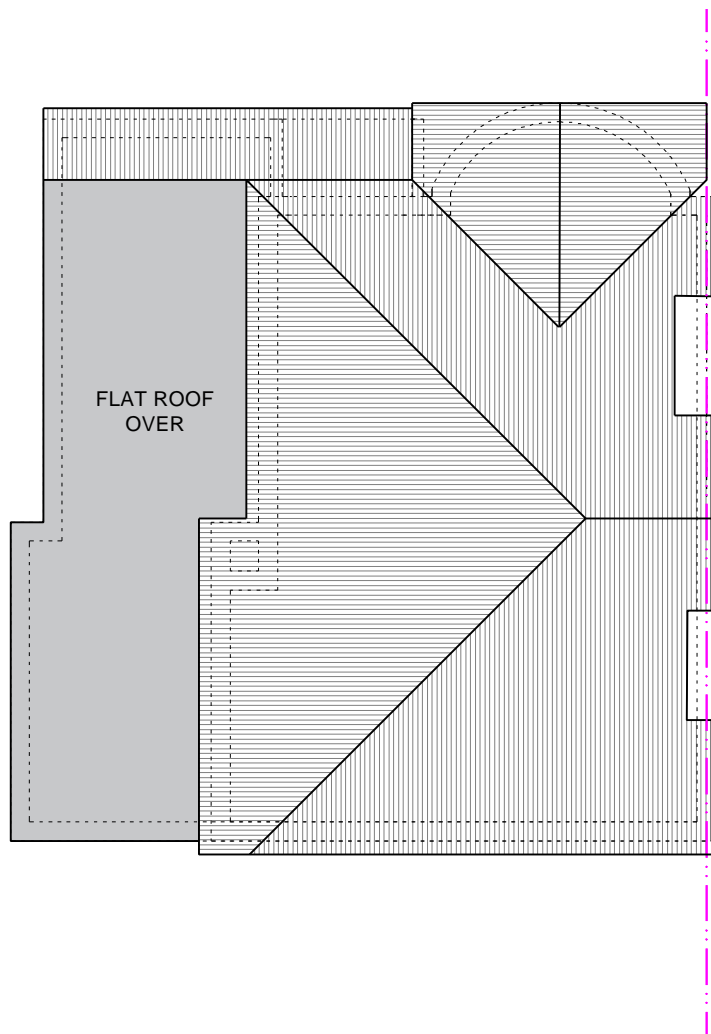

PROPOSED ROOF PLAN

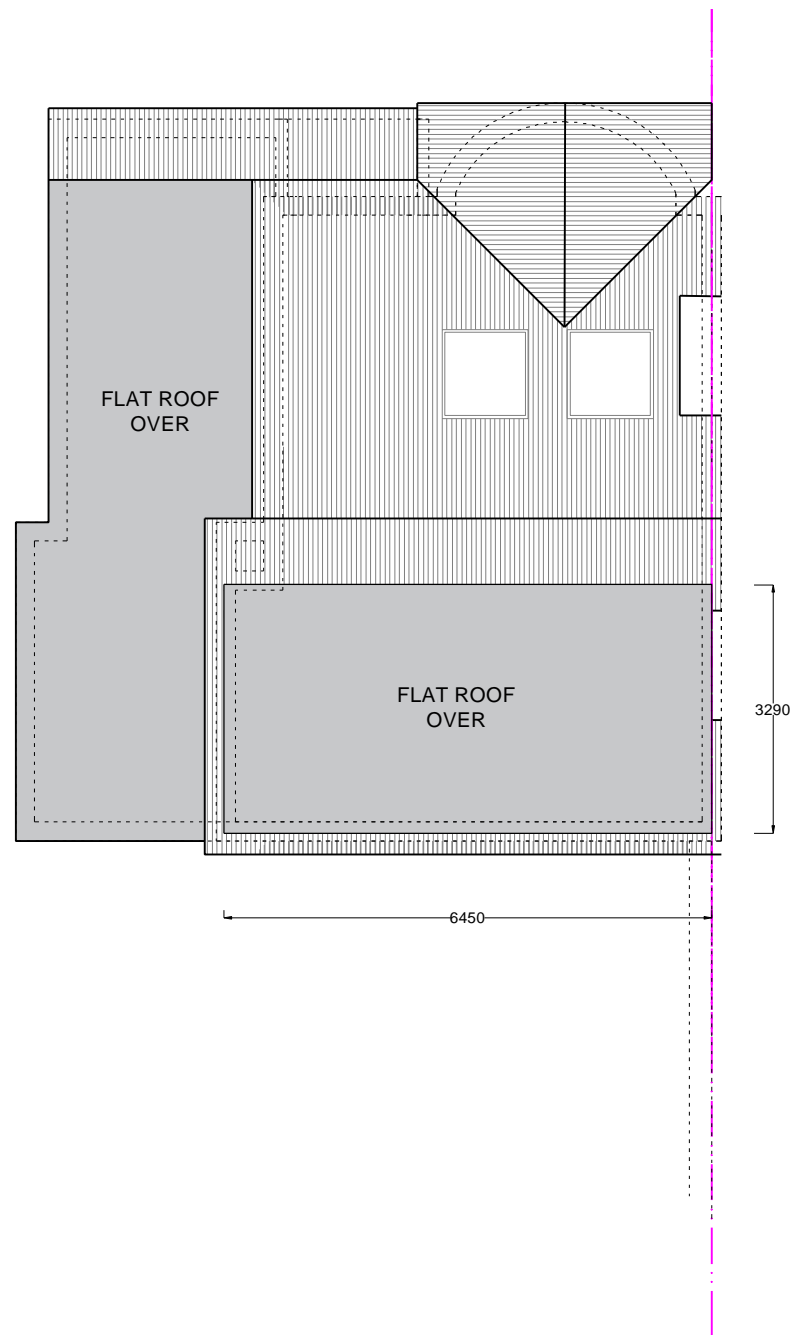

Regal Builders
 77 Chalkshire Road
 Butlers Cross
 Aylesbury
 Bucks HP17 0TJ

86 MANOR DR., WORCESTER PARK, KT4 7LL
 CLIENT: MR & MRS CAREW-GIBBS

SURVEY DATE: 23/04/21 ISSUE DATE: 18/01/22		
PROJECT: LOFT CONVERSION		DRAWN BY: CG
DRAWING TITLE: EXISTING/PROPOSED ROOF PLANS		REVISION: DATE:
<input checked="" type="checkbox"/> Full planning <input type="checkbox"/> Prior Approval <input type="checkbox"/> Permitted Development	<input type="checkbox"/> Building Control <input type="checkbox"/> Draft <input type="checkbox"/> Other	SCALE: 1:100 / A3 DWG NO: 08

Subsoils to area are predominantly gravel, not affected by tree roots.

Verify all dimensions on site before commencing any work or shop drawings. Allow 50mm for tolerance to all dimensions.

