



Existing Ground Floor Plan  
Scale 1:100

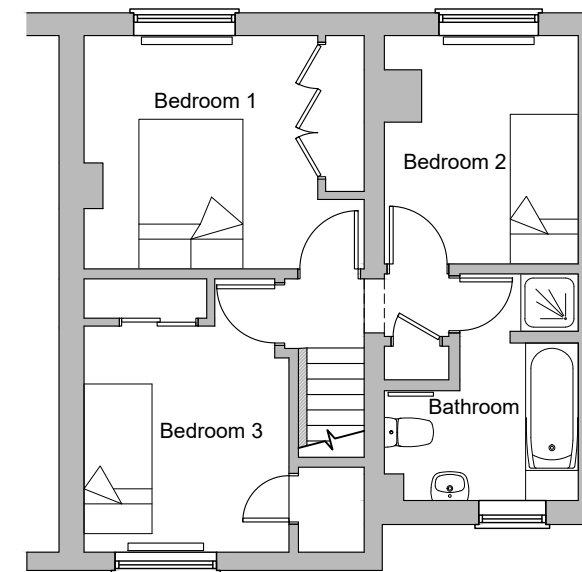

Existing First Floor Plan


**PLANNING ISSUE**  
PLEASE NOTE  
THESE DRAWINGS ARE FOR THE PURPOSE OF  
PLANNING ONLY  
THESE ARE NOT CONSTRUCTION DRAWINGS

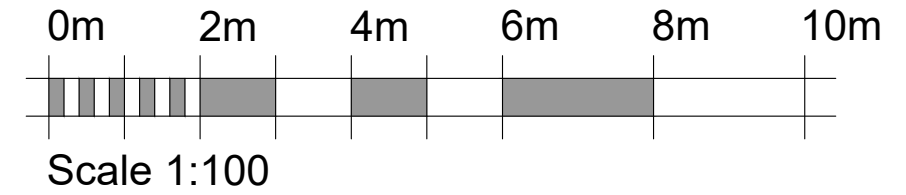

5 BLOTTS BARN, BROOKS ROAD, RAUNDS, NORTHANTS, NN9 6NS  
01933 551389 :: info@blueprintdesign.org.uk

TITLE	Extensions & Alterations for M Smith 18 Manor Road, Mears Ashby, NN6 0DU		
DETAIL	Existing Ground & First Floor Plan		
SCALE	1:100	SHEET:	A3
DRAWN	CDG	CHECKED	KLG
DATE	AUG 2020	ISSUE	PLANNING
			<b>20-085-01</b>

CONTRACTORS MUST CHECK ALL DIMENSIONS ON SITE. ONLY FIGURED DIMENSIONS ARE TO BE WORKED FROM DISCREPANCIES MUST BE REPORTED TO BLUEPRINT BEFORE PROCEEDING. © THIS DRAWING IS COPYRIGHT.

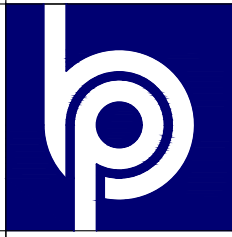


Existing Front Elevation  
View A - Scale 1:100



Existing Side Elevation  
View B



Existing Rear Elevation  
View C

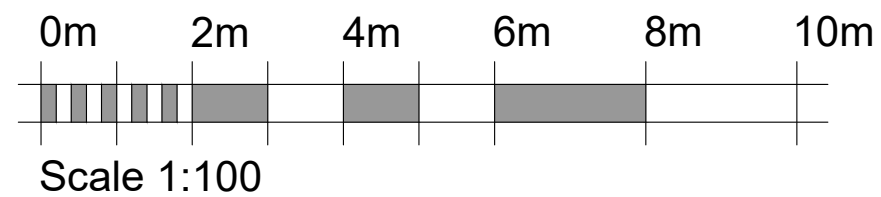





**PLANNING ISSUE**  
PLEASE NOTE  
THESE DRAWINGS ARE FOR THE PURPOSE OF  
PLANNING ONLY  
THESE ARE NOT CONSTRUCTION DRAWINGS



5 BLOTT'S BARN, BROOKS ROAD, RAUNDS, NORTHANTS, NN9 6NS  
01933 551389 :: info@blueprintdesign.org.uk

TITLE	Extensions & Alterations for M Smith 18 Manor Road, Mears Ashby, NN6 0DU		
DETAIL	Existing Elevations		
SCALE	1:100	SHEET:	A3
DRAWN	CDG	CHECKED	KLK
DATE	AUG 2020	ISSUE	PLANNING
<b>20-085-02</b>			

CONTRACTORS MUST CHECK ALL DIMENSIONS ON SITE. ONLY FIGURED DIMENSIONS ARE TO BE WORKED FROM DISCREPANCIES MUST BE REPORTED TO BLUEPRINT BEFORE PROCEEDING. © THIS DRAWING IS COPYRIGHT.

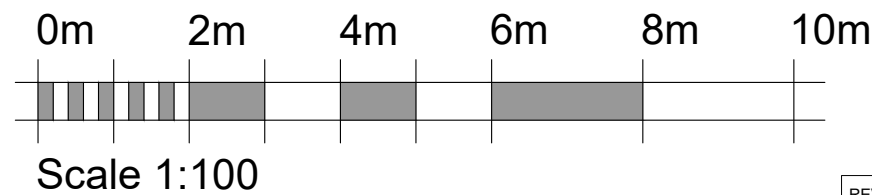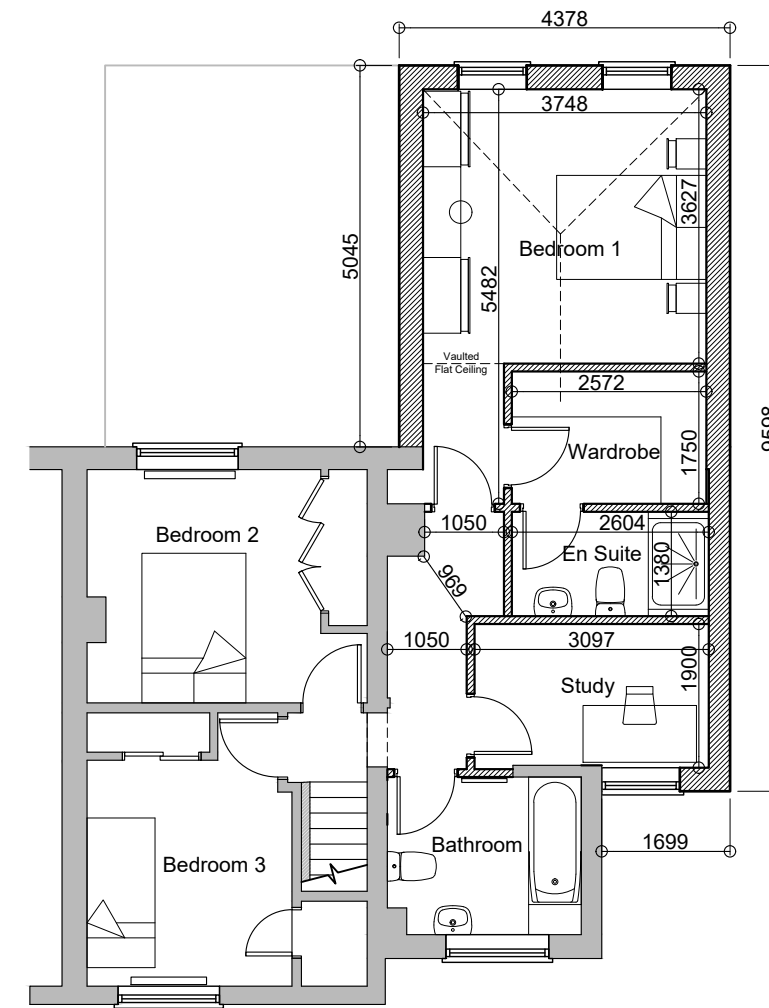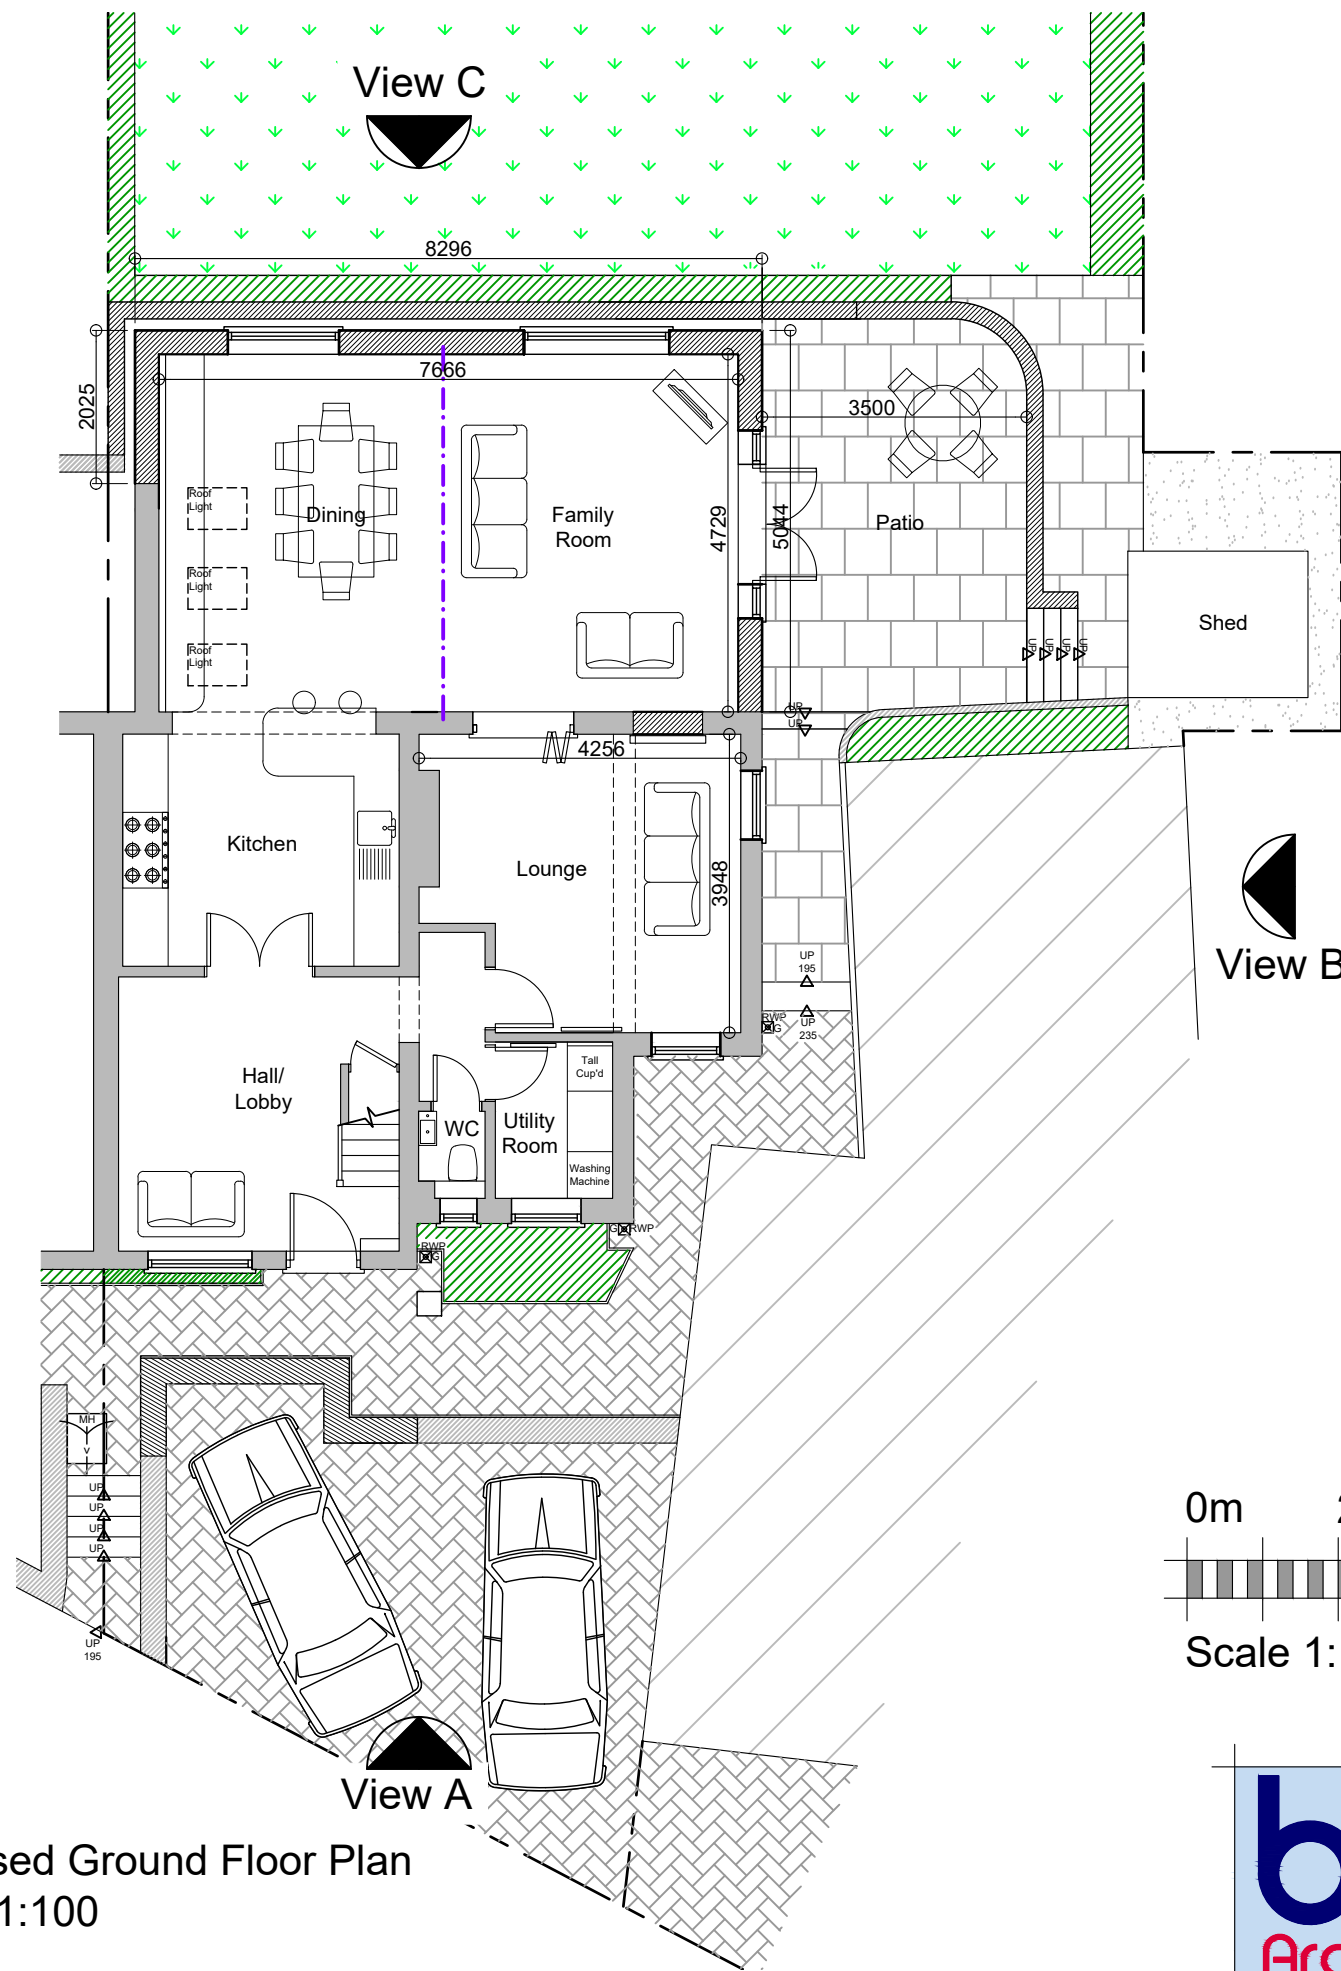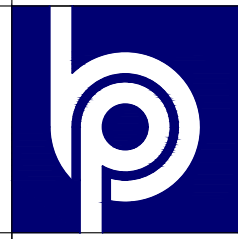


**PLANNING ISSUE**  
PLEASE NOTE  
THESE DRAWINGS ARE FOR THE PURPOSE OF  
PLANNING ONLY  
THESE ARE NOT CONSTRUCTION DRAWINGS

REV.	DETAILS	INIT.	DATE
A	Minor Client revisions	RW	Dec 2021
TITLE		Extensions & Alterations for M Smith 18 Manor Road, Mears Ashby, NN6 0DU	
DETAIL		Proposed Ground & First Floor Plan	
SCALE	1:100	SHEET:	A3
DRAWN	RW	CHECKED	KLK
DATE	November 2021	ISSUE	PLANNING
<b>20-085-20A</b>			

**blueprint**  
Architectural Design Ltd.

5 BLOTTS BARN, BROOKS ROAD, RAUNDS, NORTHANTS, NN9 6NS  
01933 551389 :: info@blueprintdesign.org.uk

CONTRACTORS MUST CHECK ALL DIMENSIONS ON SITE. ONLY FIGURED DIMENSIONS ARE TO BE WORKED FROM DISCREPANCIES MUST BE REPORTED TO BLUEPRINT BEFORE PROCEEDING. © THIS DRAWING IS COPYRIGHT.

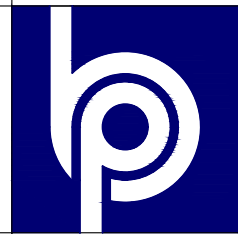


Proposed Front Elevation  
View A - Scale 1:100




Proposed Side Elevation  
View B



Proposed Rear Elevation  
View C

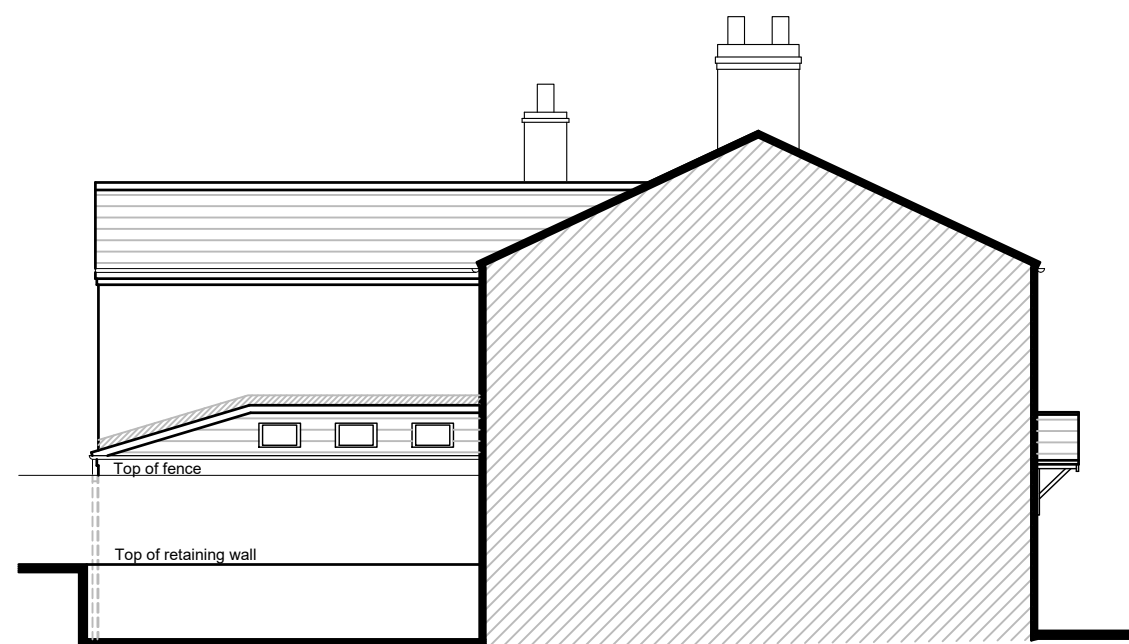

Proposed Side Elevation  
View D

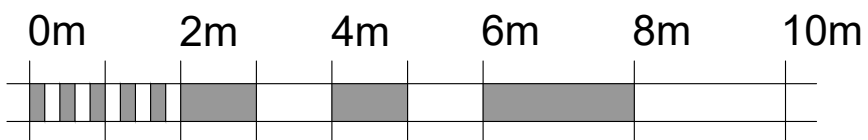

Scale 1:100

**PLANNING ISSUE**  
PLEASE NOTE  
THESE DRAWINGS ARE FOR THE PURPOSE OF  
PLANNING ONLY  
THESE ARE NOT CONSTRUCTION DRAWINGS



5 BLOTTS BARN, BROOKS ROAD, RAUNDS, NORTHANTS, NN9 6NS  
01933 551389 :: info@blueprintdesign.org.uk

REV.	DETAILS	INIT.	DATE																				
A	Elevations revised to show hipped roofs	RW	Dec 2021																				
<table border="1"> <tr> <td>TITLE</td> <td colspan="3">Extensions &amp; Alterations for M Smith 18 Manor Road, Mears Ashby, NN6 0DU</td> </tr> <tr> <td>DETAIL</td> <td colspan="3">Proposed Elevations</td> </tr> <tr> <td>SCALE</td> <td>1:100</td> <td>SHEET:</td> <td>A3</td> </tr> <tr> <td>DRAWN</td> <td>RW</td> <td>CHECKED</td> <td>KLK</td> </tr> <tr> <td>DATE</td> <td>November 2021</td> <td>ISSUE</td> <td>PLANNING</td> </tr> </table>				TITLE	Extensions & Alterations for M Smith 18 Manor Road, Mears Ashby, NN6 0DU			DETAIL	Proposed Elevations			SCALE	1:100	SHEET:	A3	DRAWN	RW	CHECKED	KLK	DATE	November 2021	ISSUE	PLANNING
TITLE	Extensions & Alterations for M Smith 18 Manor Road, Mears Ashby, NN6 0DU																						
DETAIL	Proposed Elevations																						
SCALE	1:100	SHEET:	A3																				
DRAWN	RW	CHECKED	KLK																				
DATE	November 2021	ISSUE	PLANNING																				
			20-085-21A																				

CONTRACTORS MUST CHECK ALL DIMENSIONS ON SITE. ONLY FIGURED DIMENSIONS ARE TO BE WORKED FROM DISCREPANCIES MUST BE REPORTED TO BLUEPRINT BEFORE PROCEEDING. © THIS DRAWING IS COPYRIGHT.






**PLANNING ISSUE**  
 PLEASE NOTE  
 THESE DRAWINGS ARE FOR THE PURPOSE OF  
 PLANNING ONLY  
 THESE ARE NOT CONSTRUCTION DRAWINGS

**blueprint**  
 Architectural Design Ltd.

5 BLOTTS BARN, BROOKS ROAD, RAUNDS, NORTHANTS, NN9 6NS  
 01933 551389 :: info@blueprintdesign.org.uk


TITLE	Extensions & Alterations for M Smith 18 Manor Road, Mears Ashby, NN6 0DU		
DETAIL	Proposed 3D Visuals		
SCALE	NTS	SHEET:	A3
DRAWN	RW	CHECKED	KLK
DATE	November 2021	ISSUE	PLANNING
<b>20-085-22</b>			
<small>CONTRACTORS MUST CHECK ALL DIMENSIONS ON SITE. ONLY FIGURED DIMENSIONS ARE TO BE WORKED FROM DISCREPANCIES MUST BE REPORTED TO BLUEPRINT BEFORE PROCEEDING. © THIS DRAWING IS COPYRIGHT.</small>			

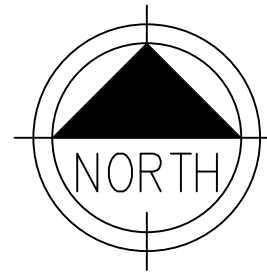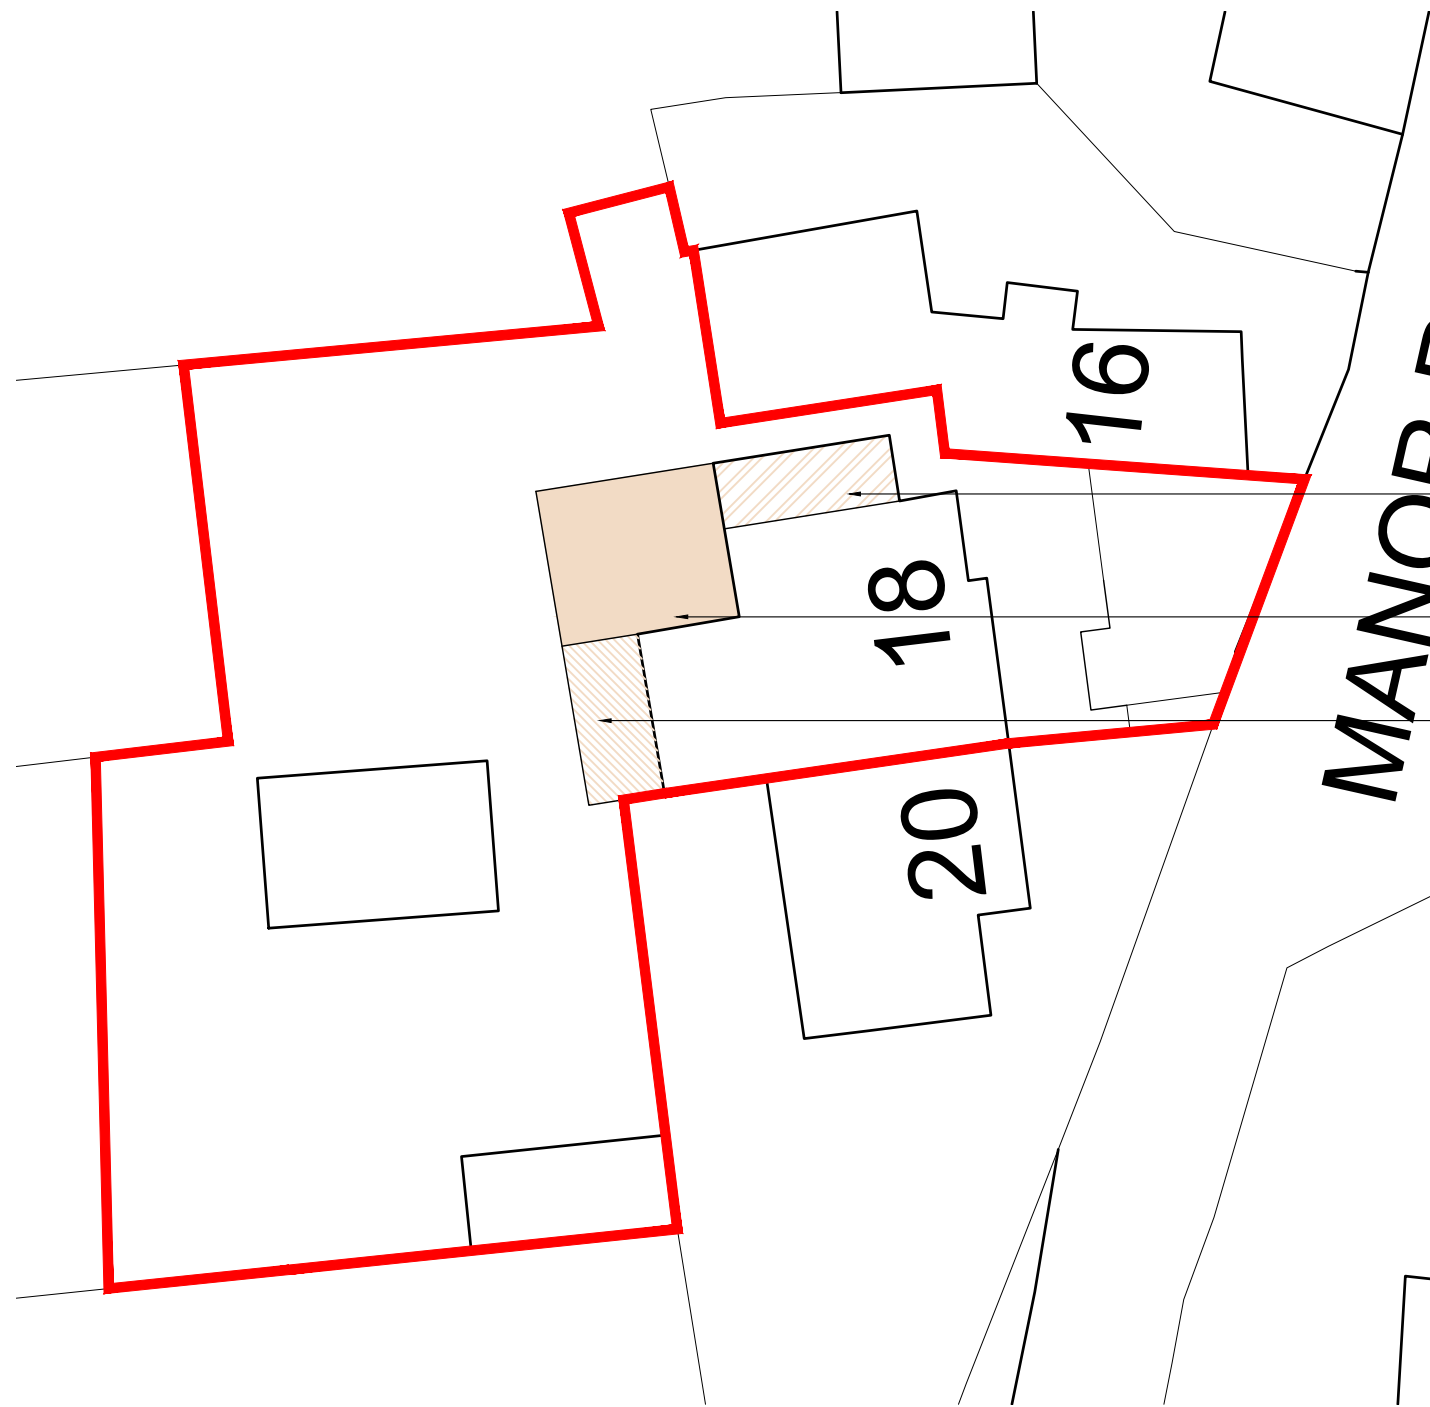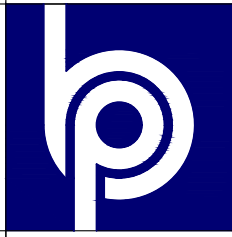



Hatch denotes 1st floor extension

Hatch denotes two storey extension

Hatch denotes single storey extension

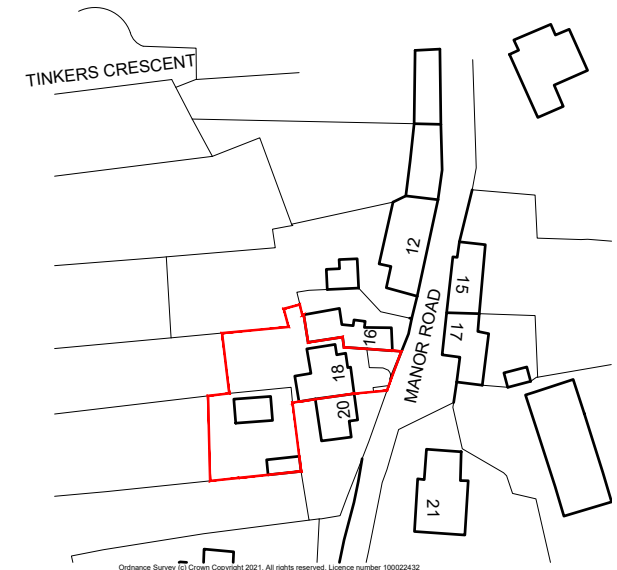

Existing Site Location Plan  
Scale 1:1250

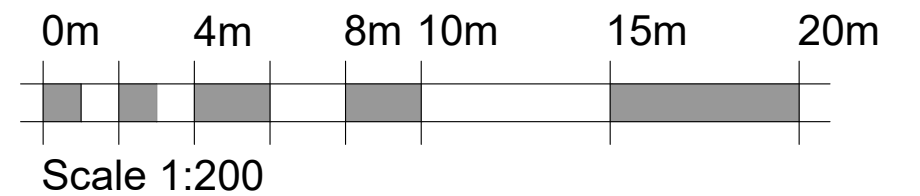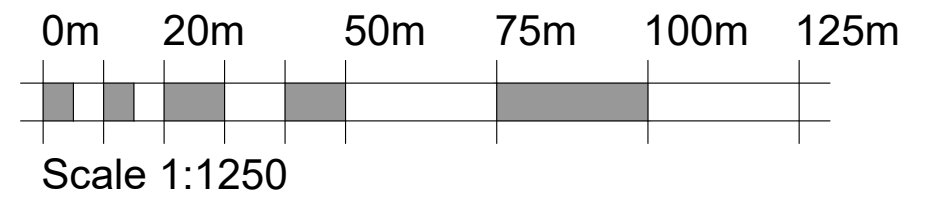

Proposed Block Plan  
Scale 1:200

**PLANNING ISSUE**

PLEASE NOTE  
THESE DRAWINGS ARE FOR THE PURPOSE OF  
PLANNING ONLY  
THESE ARE NOT CONSTRUCTION DRAWINGS



5 BLOTTS BARN, BROOKS ROAD, RAUNDS, NORTANTS, NN9 6NS  
01933 551389 :: info@blueprintdesign.org.uk

TITLE	Extensions & Alterations for M Smith 18 Manor Road, Mears Ashby, NN6 0DU		
DETAIL	Existing Site Location Plan Proposed Block Plan		
SCALE	1:1250 & 1:200	SHEET:	A3
DRAWN	RW	CHECKED	KLG
DATE	November 2021	ISSUE	PLANNING
			<b>20-085-23</b>

CONTRACTORS MUST CHECK ALL DIMENSIONS ON SITE. ONLY FIGURED DIMENSIONS ARE TO BE WORKED FROM DISCREPANCIES MUST BE REPORTED TO BLUEPRINT BEFORE PROCEEDING. © THIS DRAWING IS COPYRIGHT.