
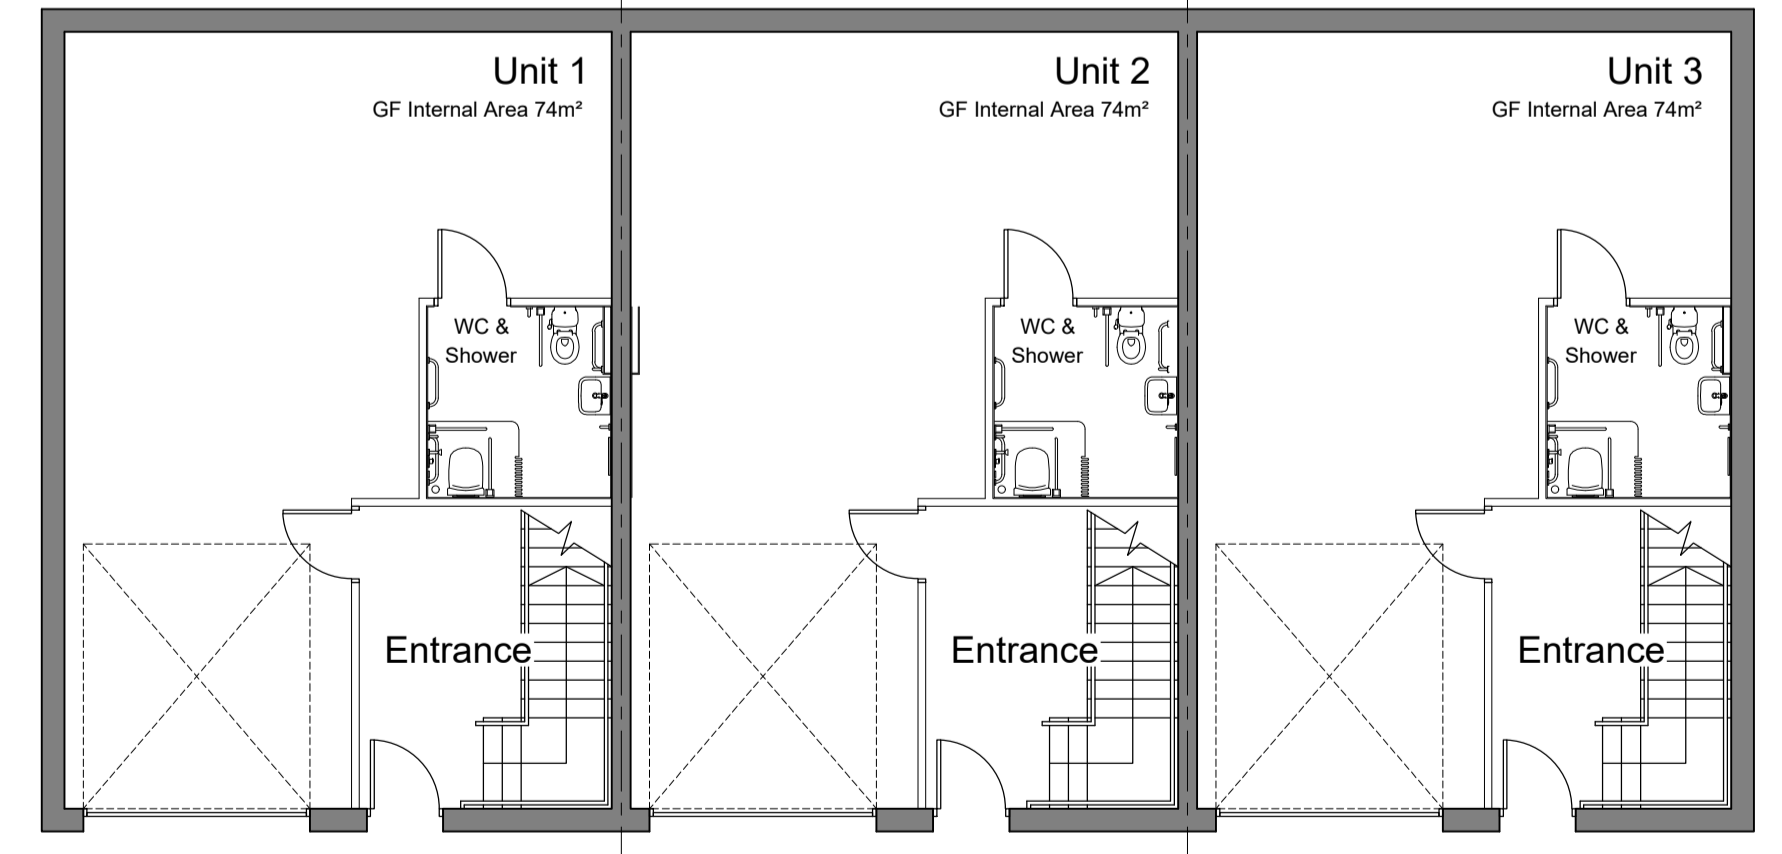


Roof Plan  
Scale 1:100

- Key**
-  Horizontal western red cedar with Sivaltip new age gris coating
  -  Brickwork to match surrounding area
  -  Grey metal roof
  -  Timber door to match timber cladding. Deep reveal with coloured flashing
  -  Grey metal windows. Deep reveal with coloured flashing
  -  Grey industrial door


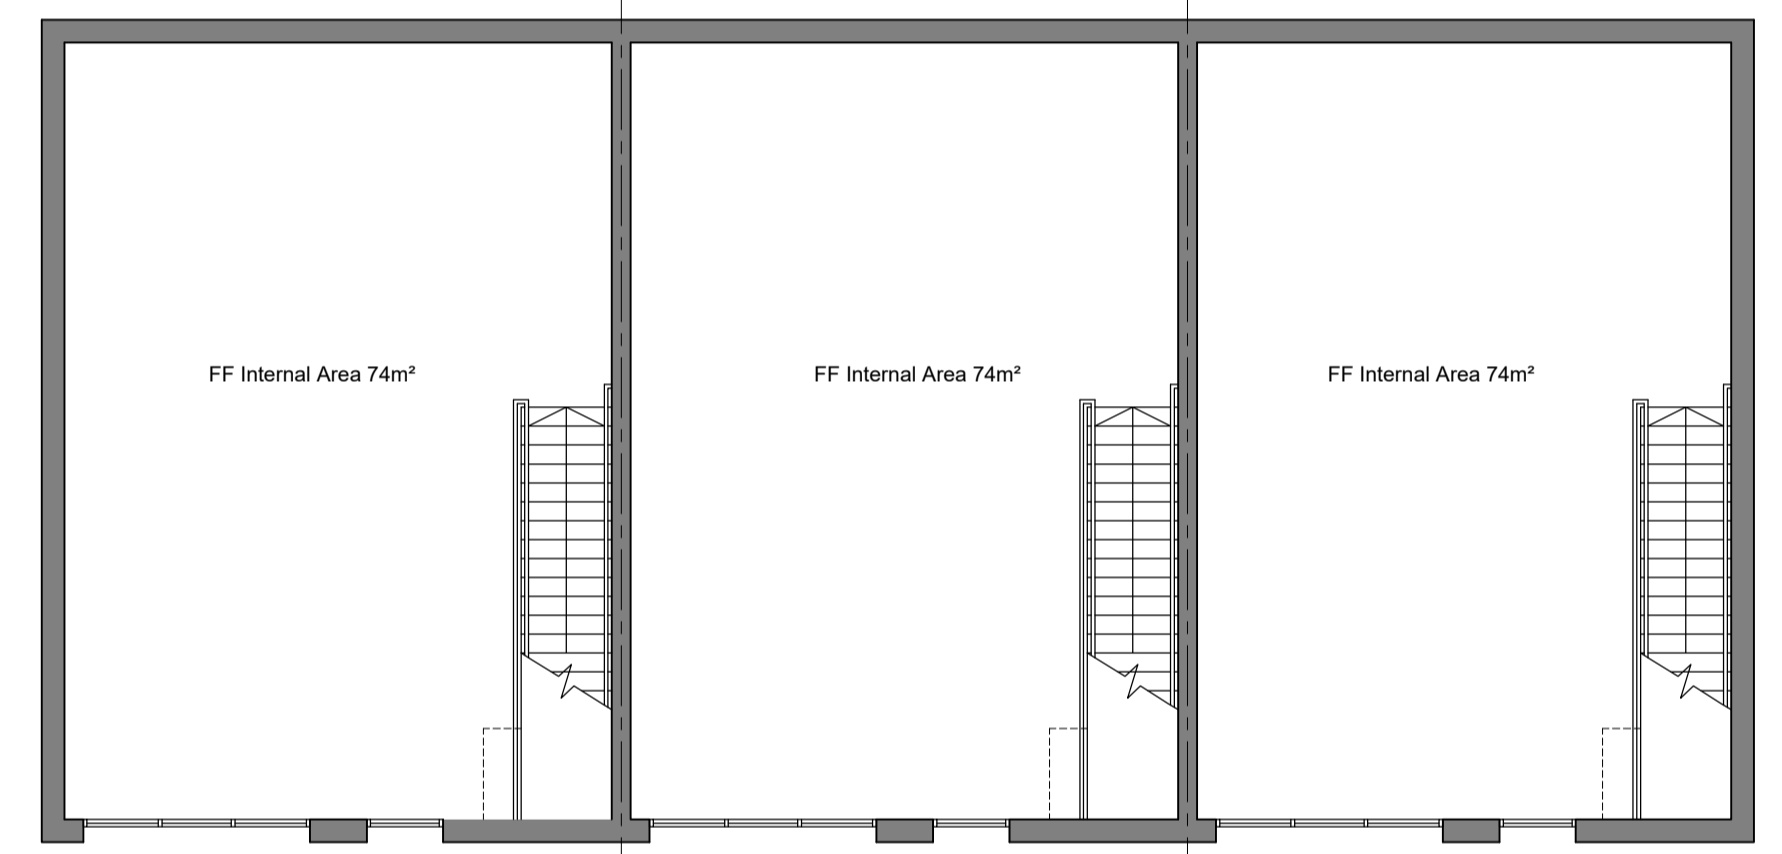


Gross Footprint Area : 246.21m<sup>2</sup>  
Gross Internal Footprint Area : 226.46m<sup>2</sup>  
Gross Internal Unit Area : 148m<sup>2</sup> per unit


Ground Floor Plan  
Scale 1:100




Front (South) Elevation  
Scale 1:100

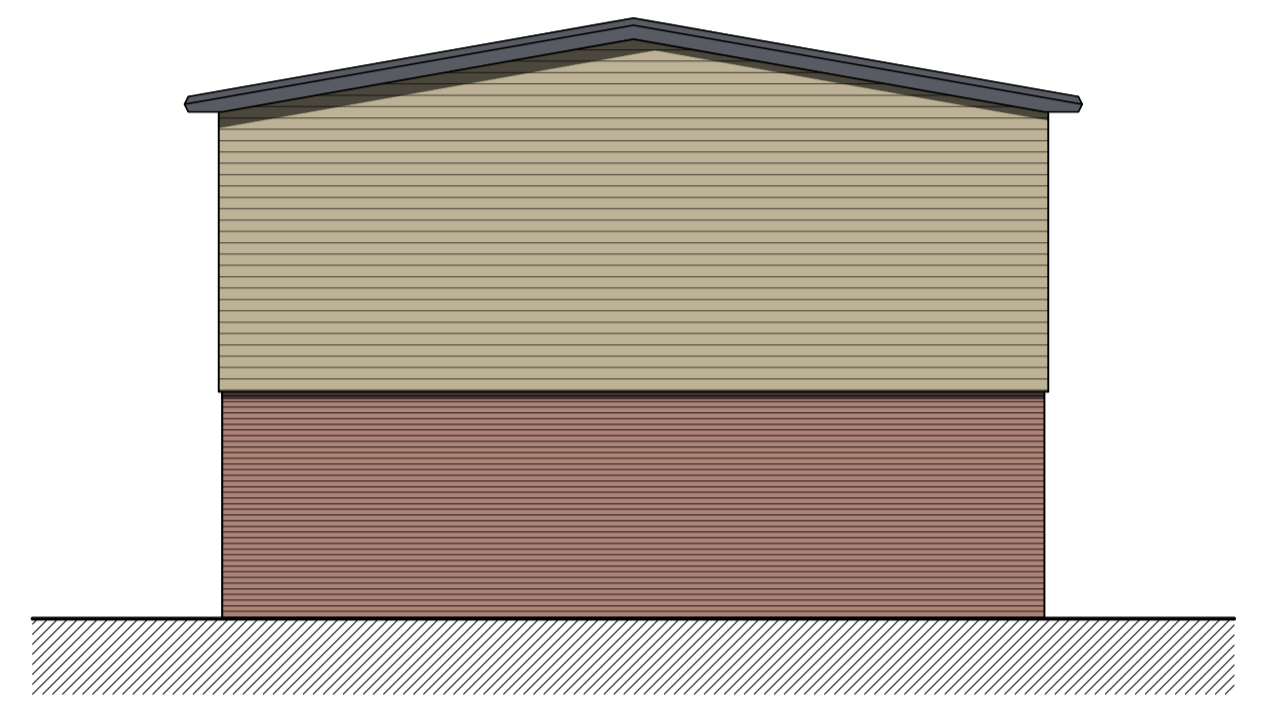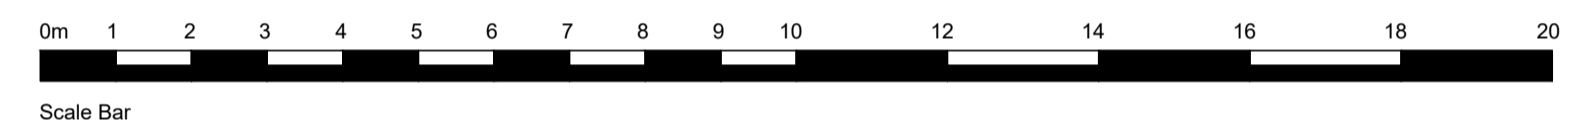

Side (East) Elevation  
Scale 1:100

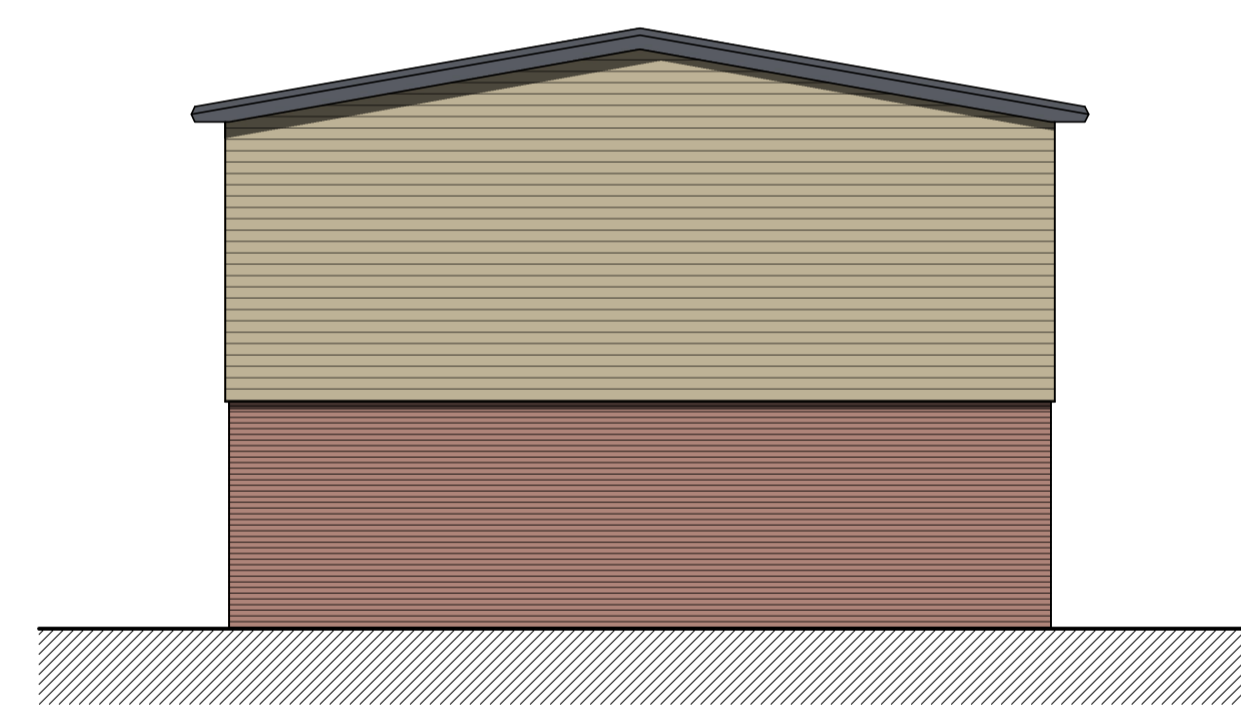

Side (West) Elevation  
Scale 1:100

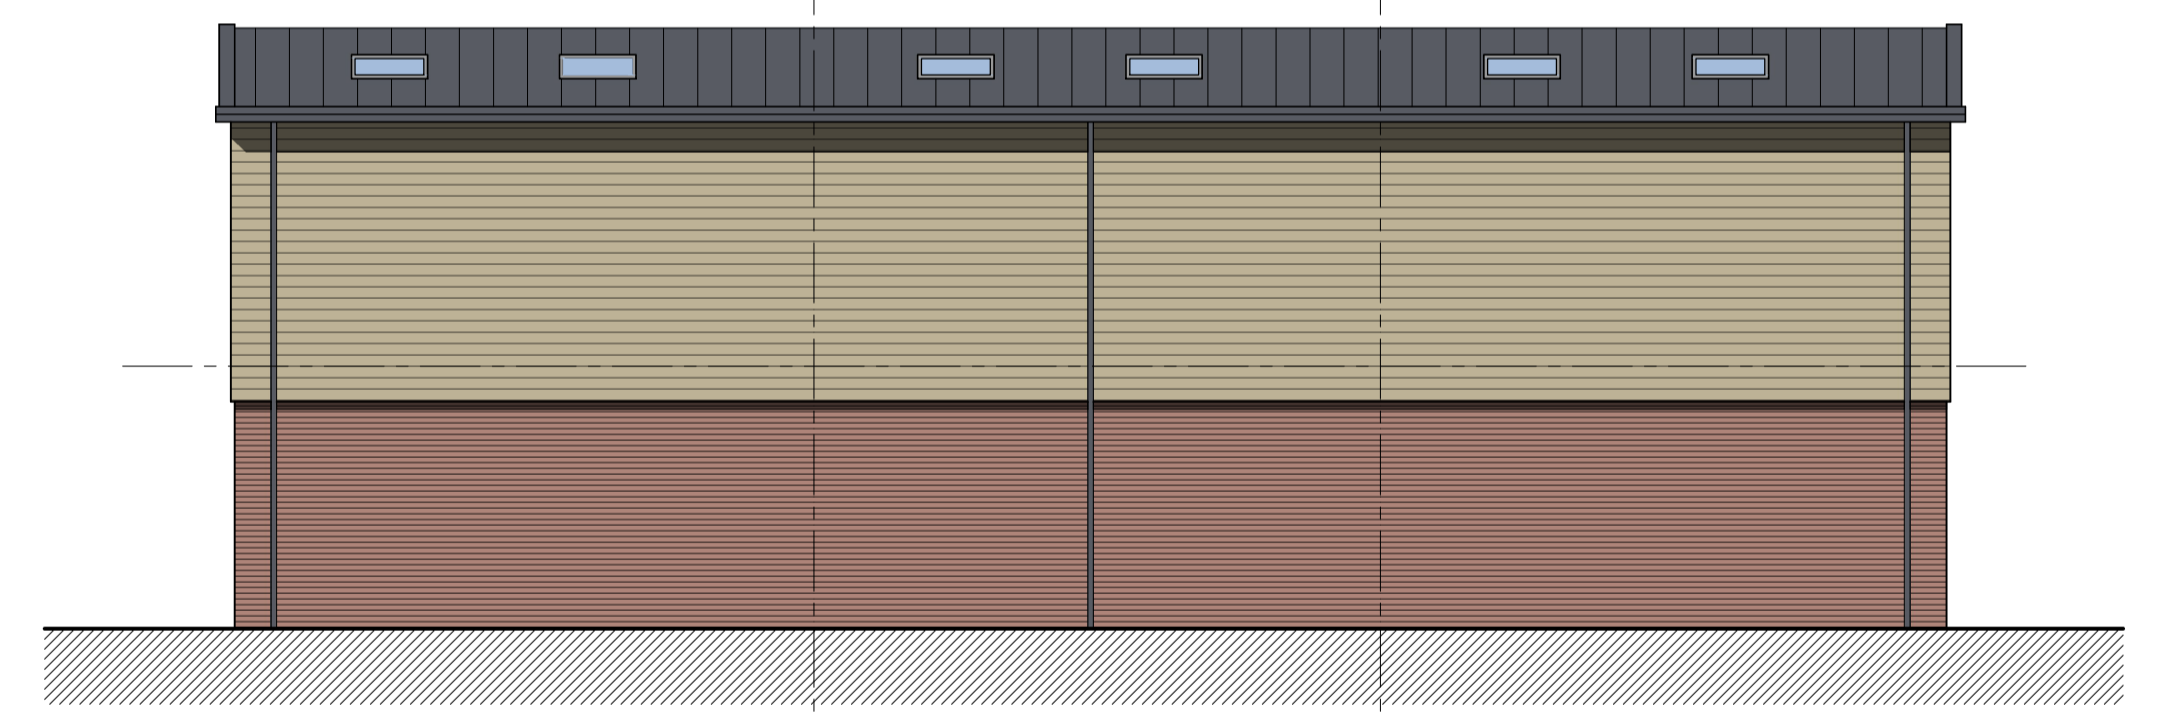

Rear (North) Elevation  
Scale 1:100

A	14.01.22
	SCALE TEXT REVISED
<b>REVISIONS</b>	
CLIENT	LOVEL CAPITAL PROJECTS LTD
PROJECT	KILLINGWOLDGRAVES LANE, BISHOP BURTON HU17 8QX
TITLE	BUILDING PLANS & ELEVATIONS
DATE	29.10.21
SCALE	1:100 @ A1
JOB ID	1781
DWG	43a