

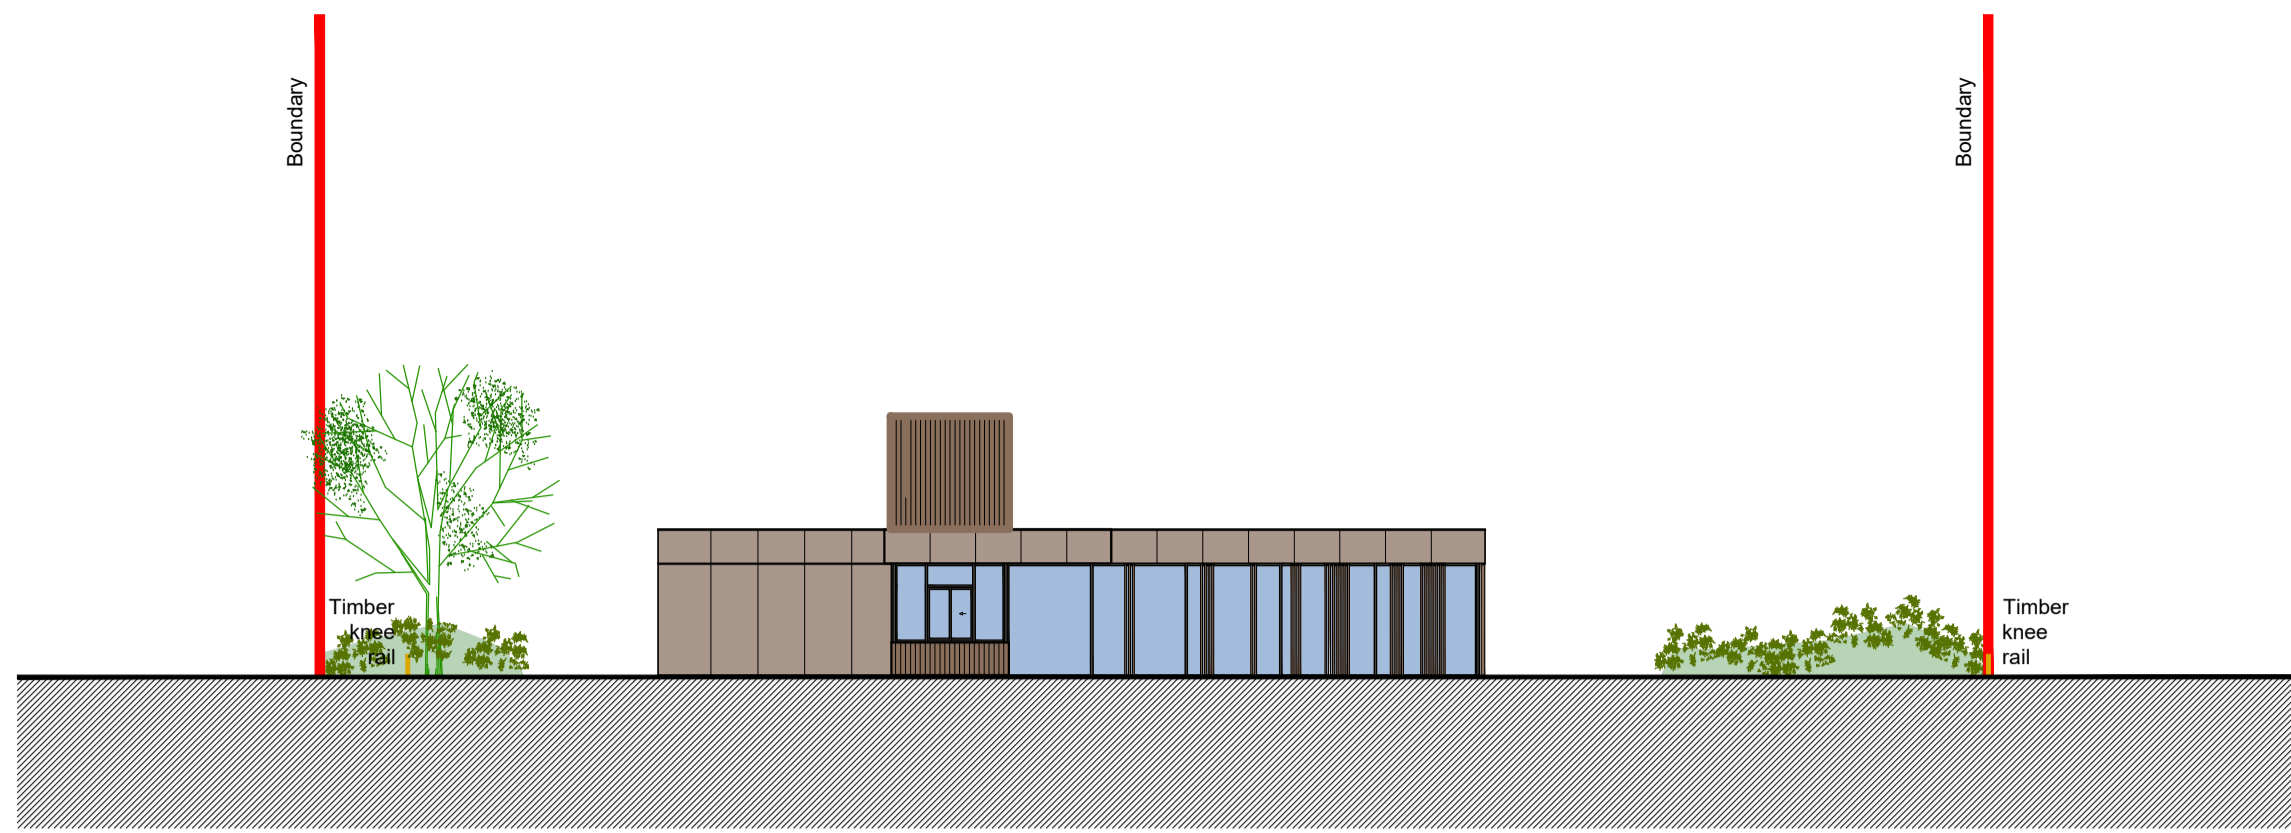
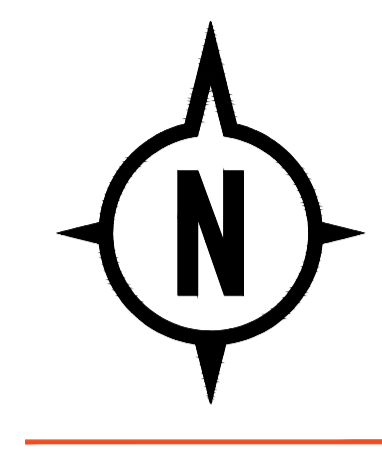



THIS DOCUMENT AND ALL INFORMATION CONTAINED HEREIN IS CONFIDENTIAL AND THE INTELLECTUAL PROPERTY OF ADS DESIGN. IT IS DISCLOSED IN CONFIDENCE ON TERMS THAT IT WILL NOT BE DISCLOSED TO ANY THIRD PARTY, USED, SOLD, LOANED, LICENSED OR REPRODUCED IN WHOLE OR IN PART IN ANY MANNER OR FORM FOR MANUFACTURING, TENDERING OR FOR ANY OTHER PURPOSE WITHOUT THE WRITTEN PERMISSION OF ADS DESIGN.  
© ADS DESIGN

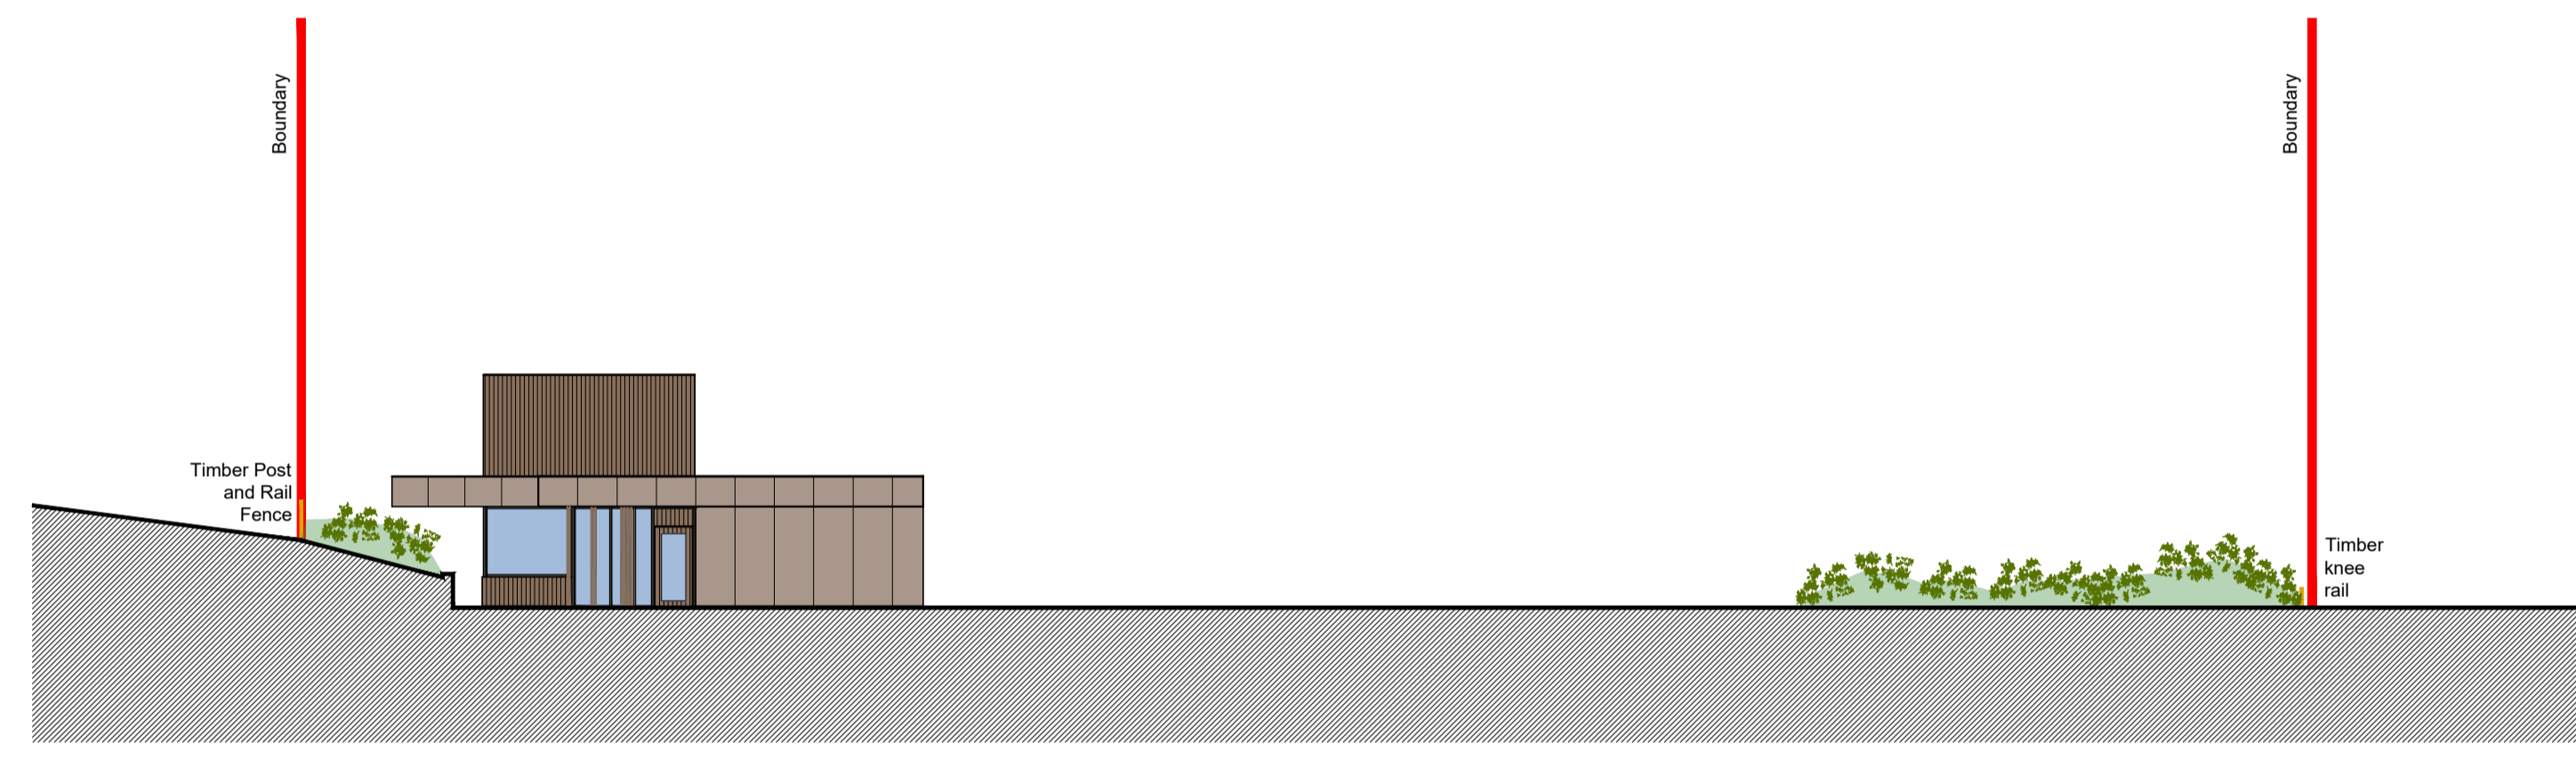


South Elevation  
Scale 1:200

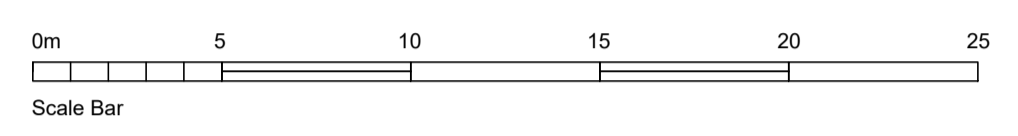

East Elevation  
Scale 1:200

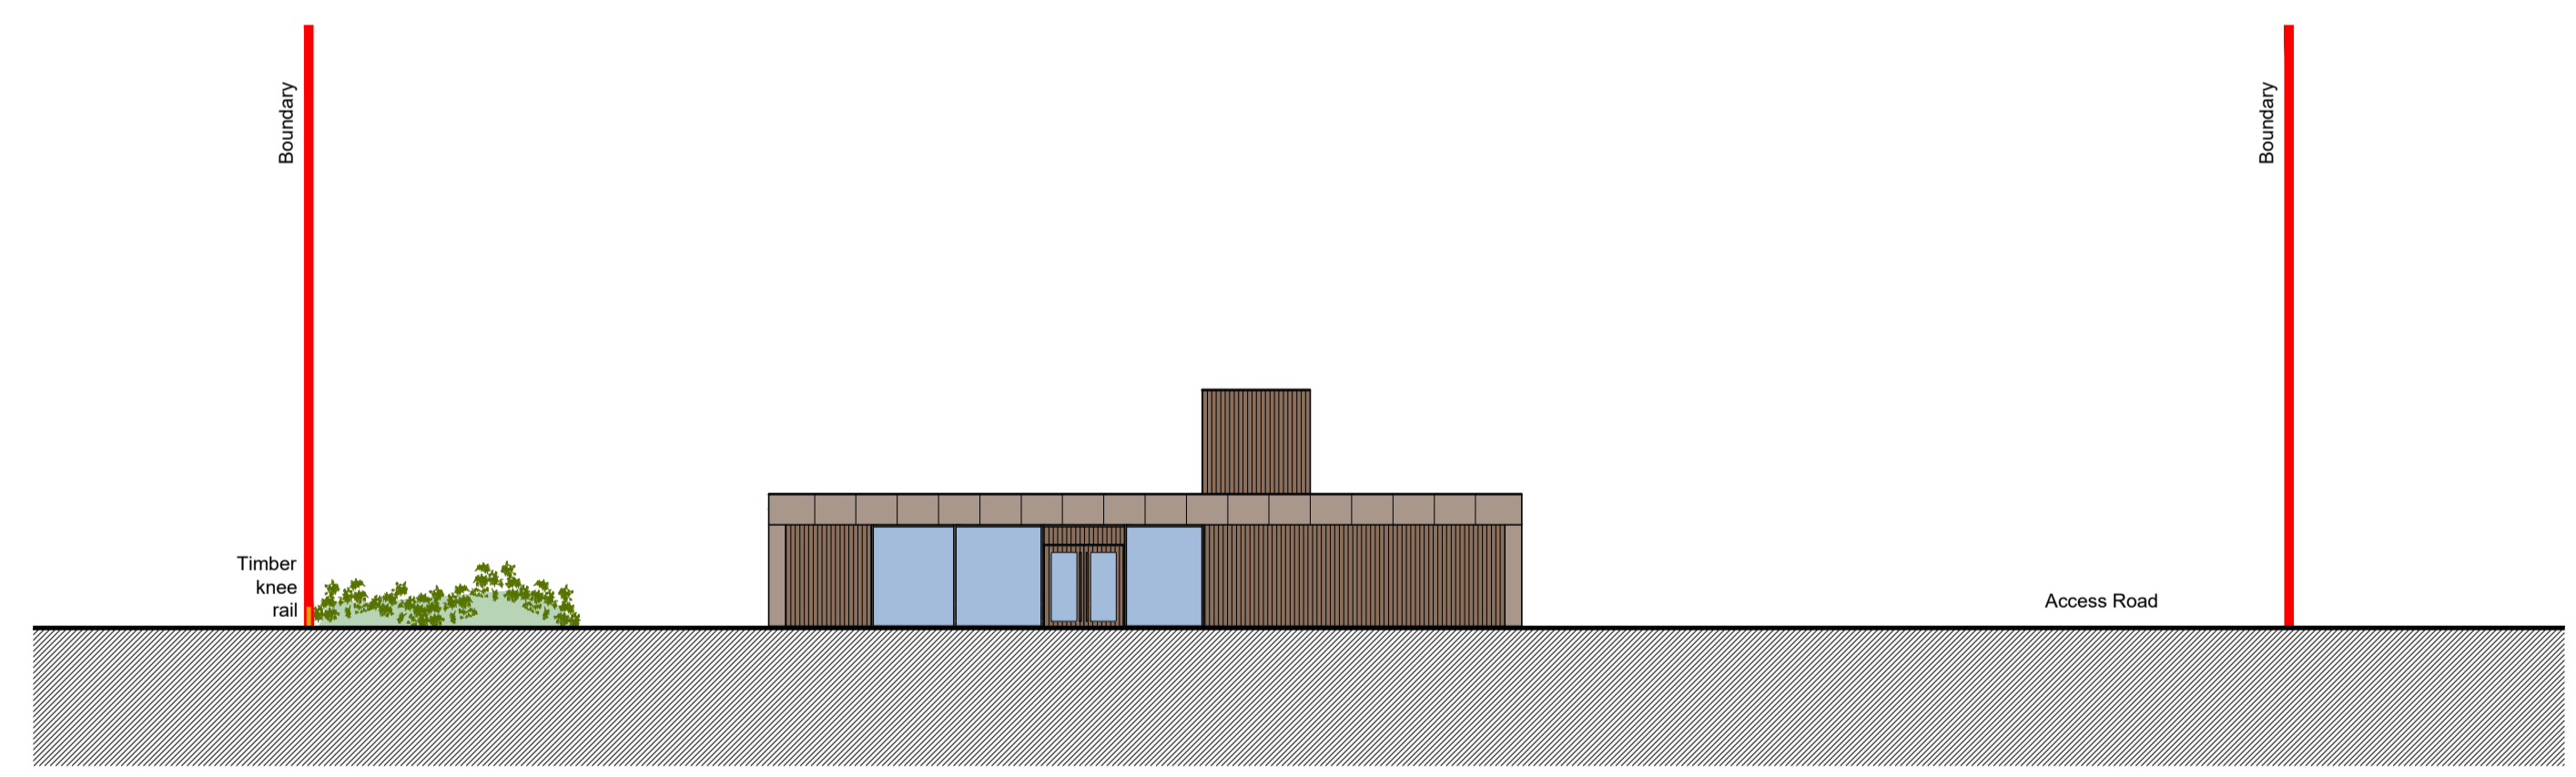

North Elevation  
Scale 1:200

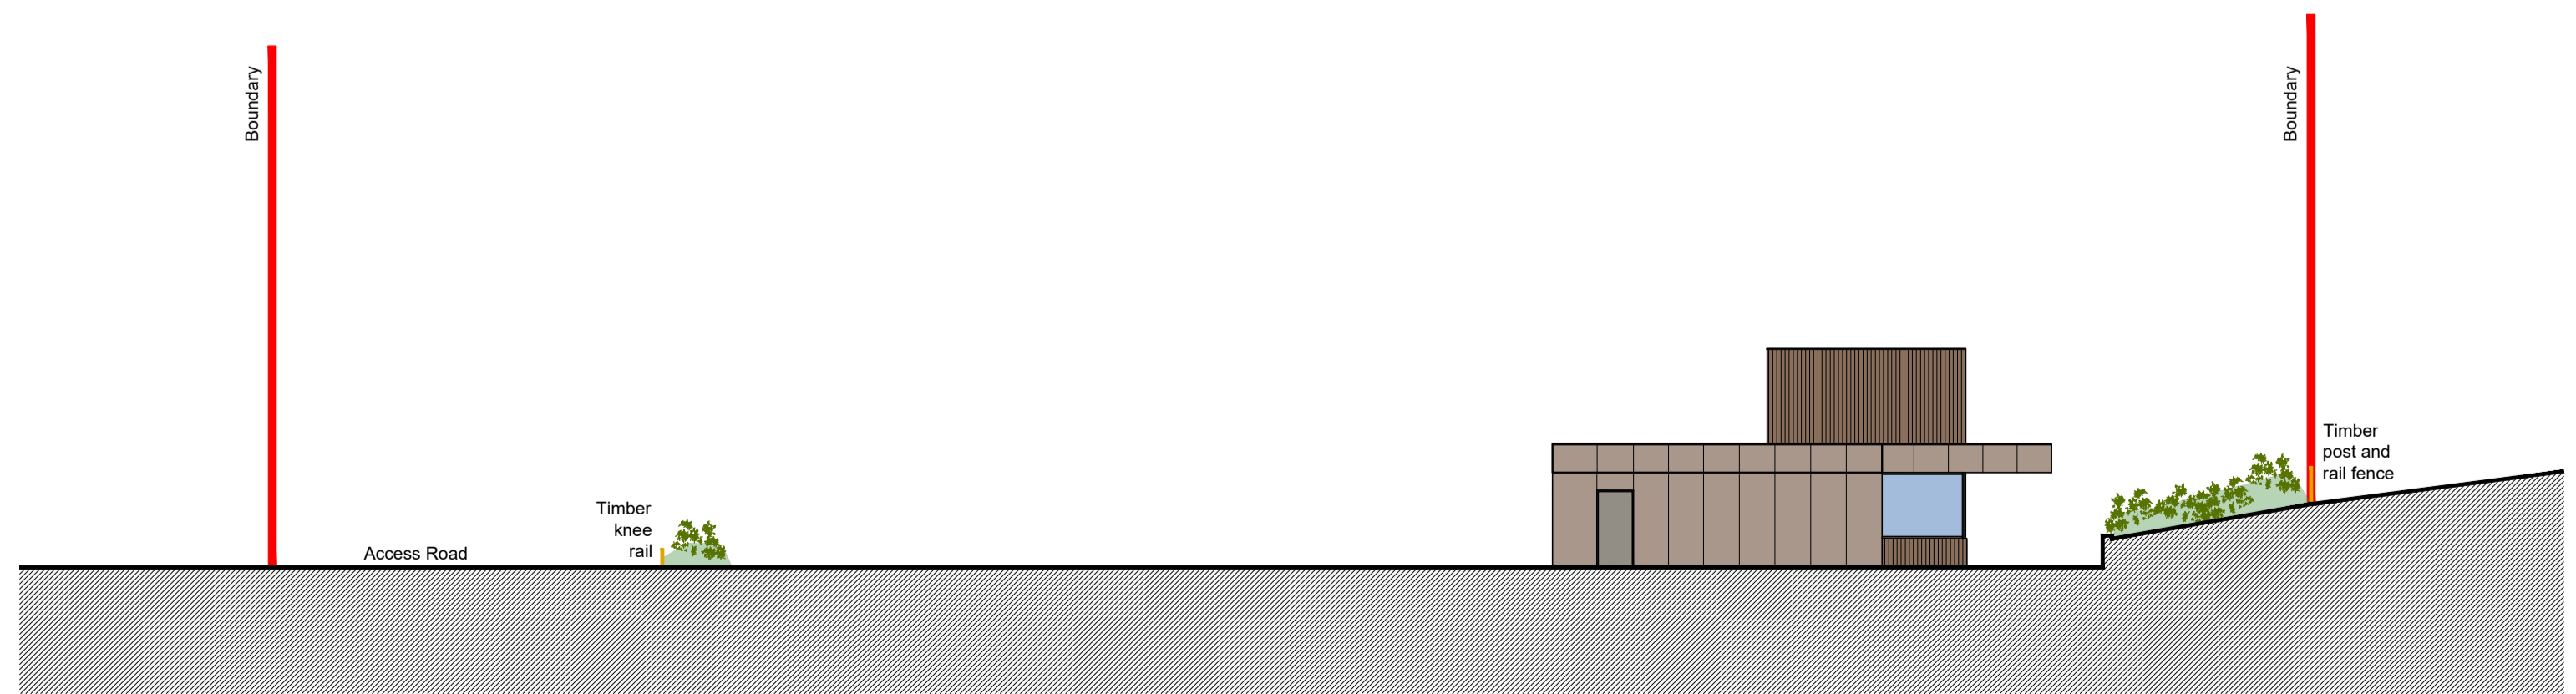

West Elevation  
Scale 1:200

A	09.12.21 ELEVATIONS UPDATED
REVISIONS	
CLIENT	LOVEL CAPITAL PROJECTS LTD
PROJECT	KILLINGWOLDGRAVES LANE, BISHOP BURTON HU17 8QX
TITLE	PROPOSED SITE ELEVATIONS
DATE	07.10.21
SCALE	1:200 @ A1
JOB ID	1781
DWG	36a