


This drawing is copyright of CLARK & MASLIN Ltd and may not be copied or reproduced without permission.
 Figured dimensions are to be taken in preference to scaled dimensions.
 Large scale drawings to have preference to small scale drawings.
 Dimensions for fixed-in items are to be checked on site prior to manufacture.


REV	DETAIL OF REVISION	BY	DATE
-----	--------------------	----	------



NORTH ELEVATION

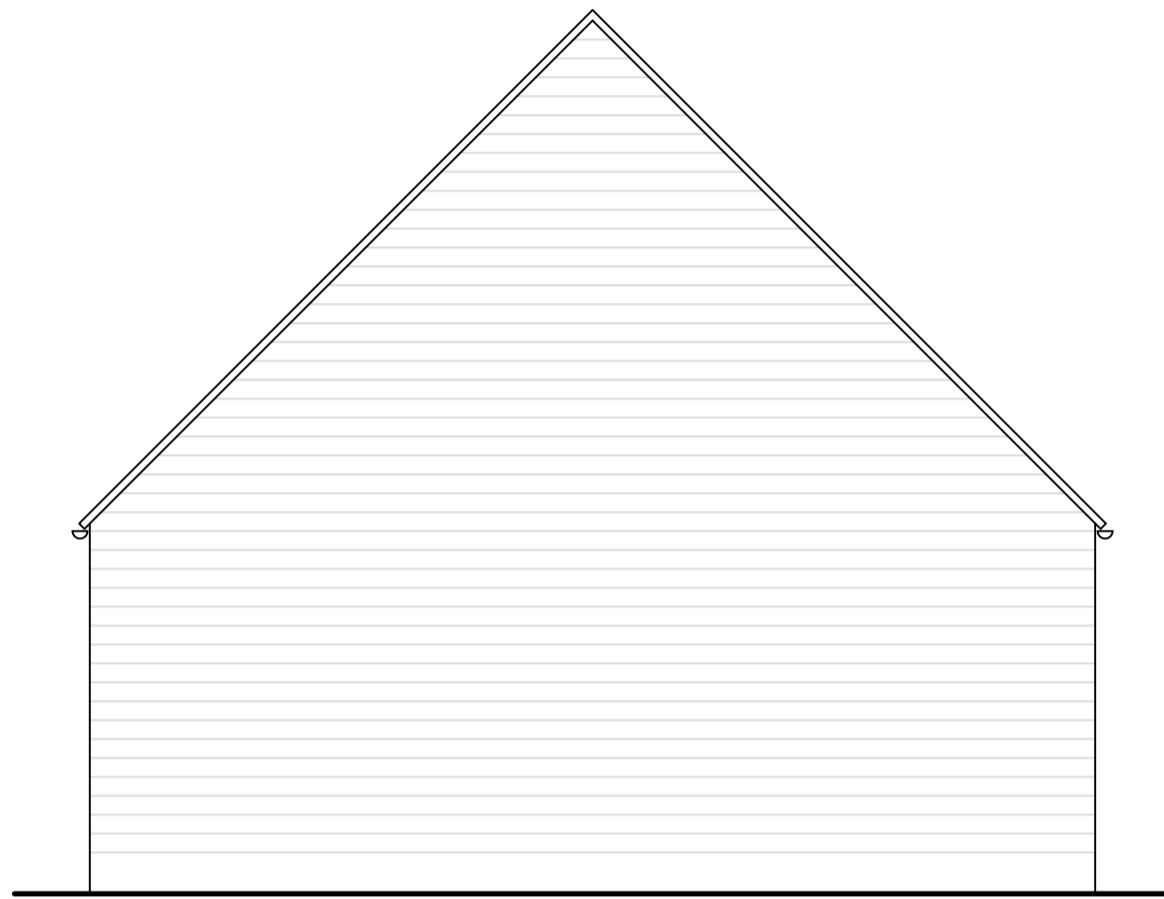


WEST ELEVATION

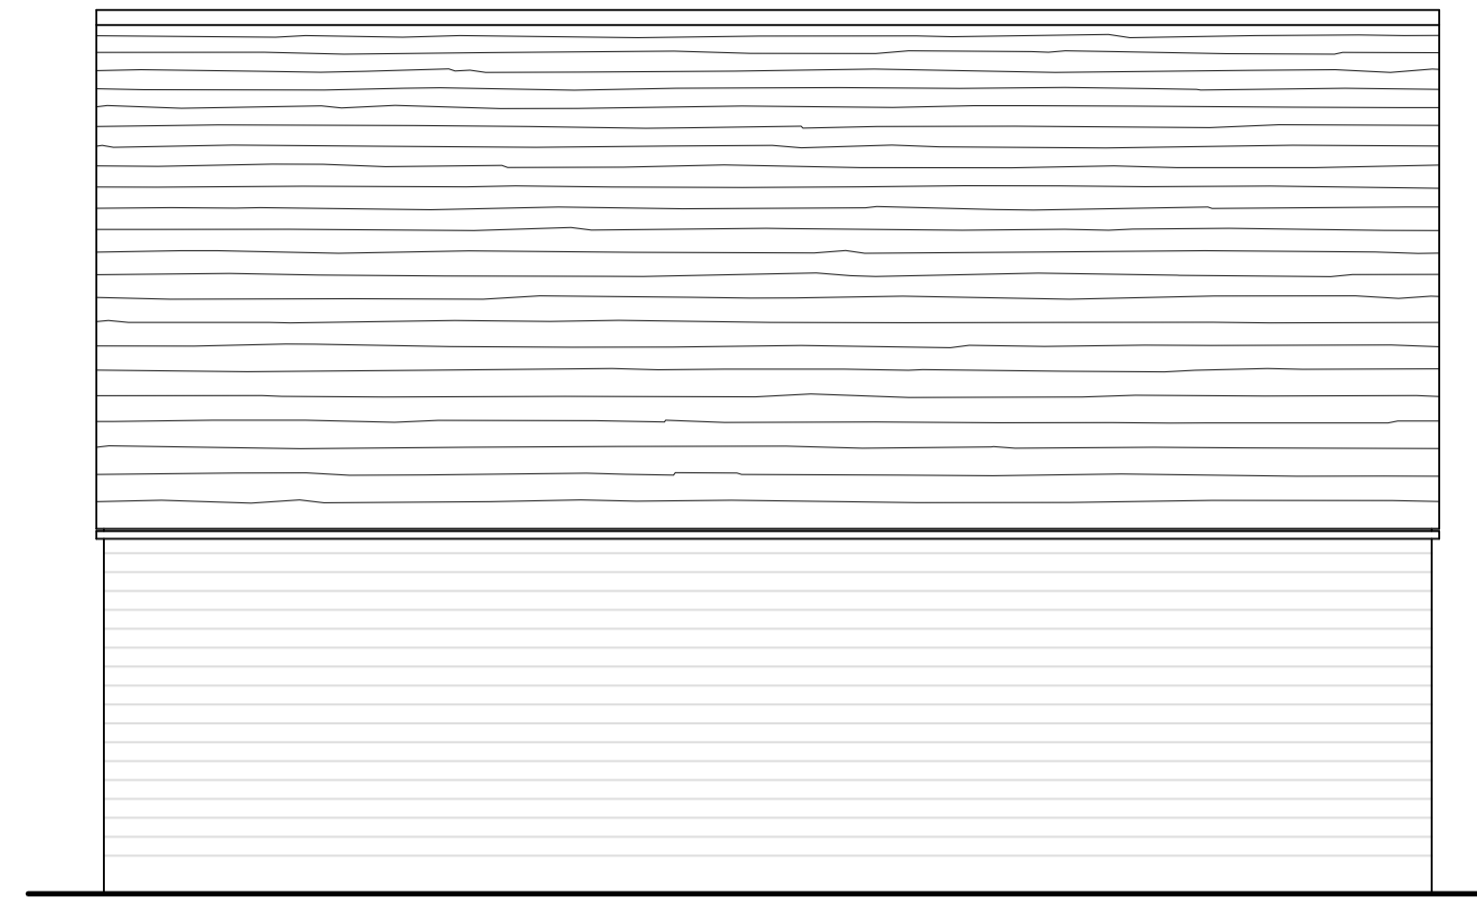


EAST ELEVATION




SOUTH ELEVATION

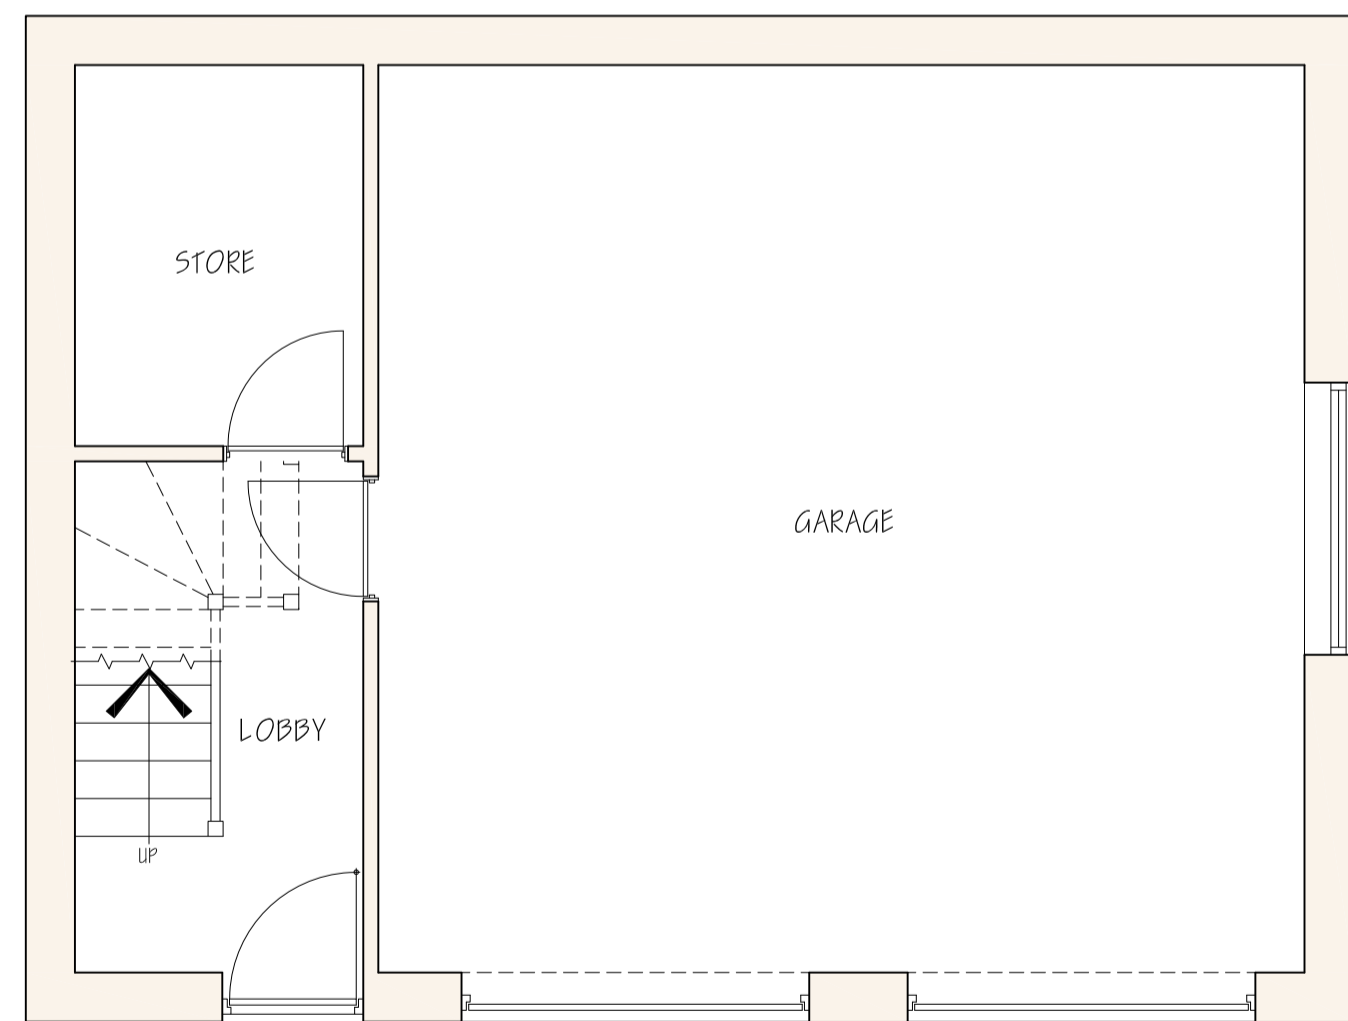

GROUND FLOOR PLAN

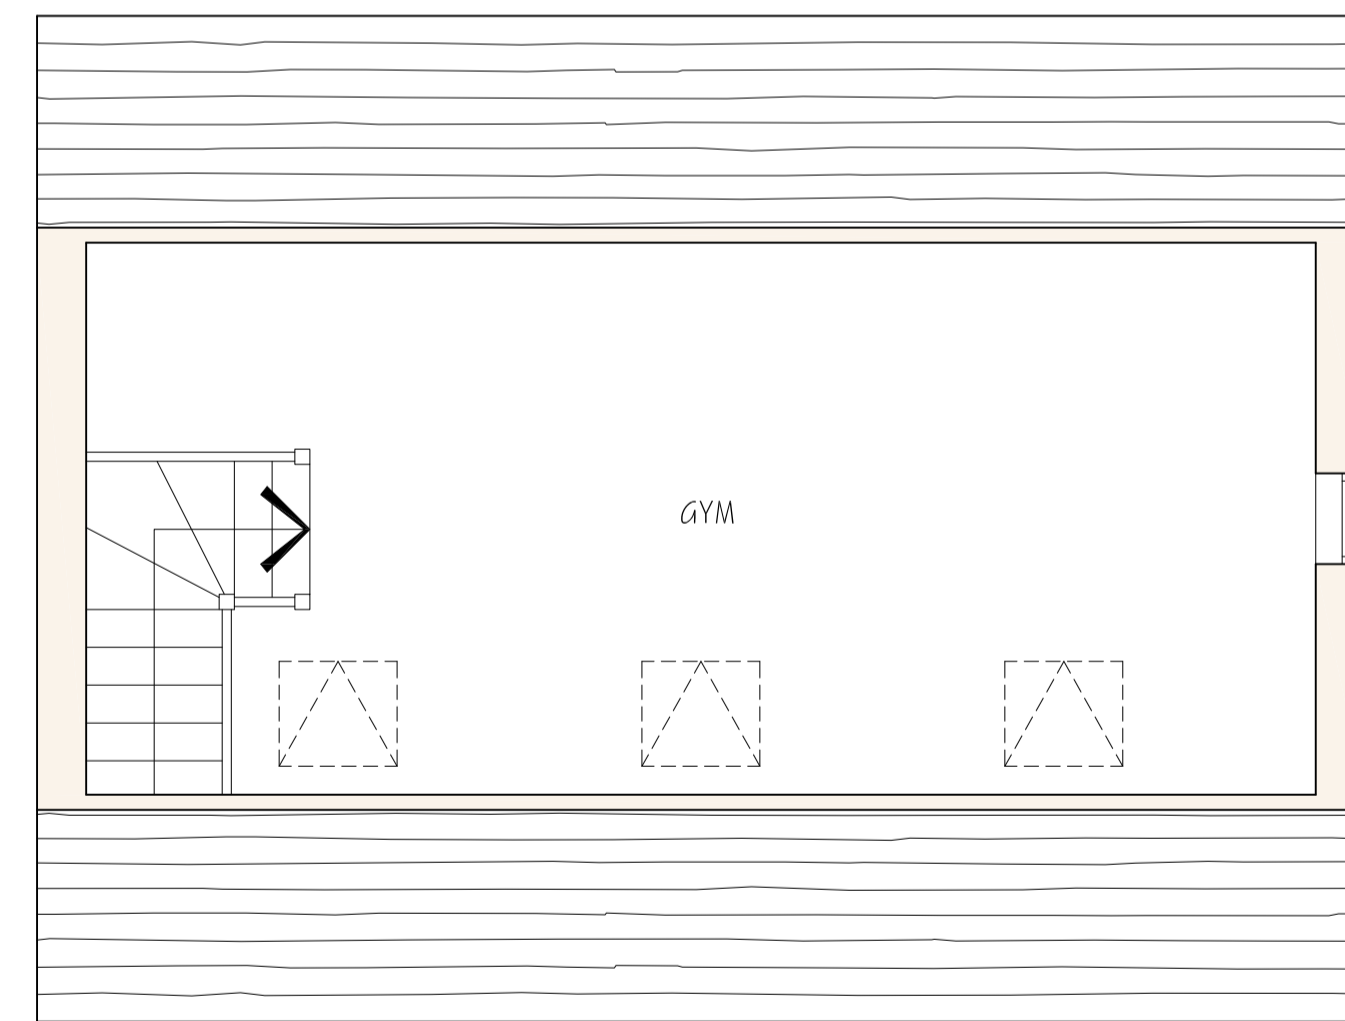

FIRST FLOOR PLAN

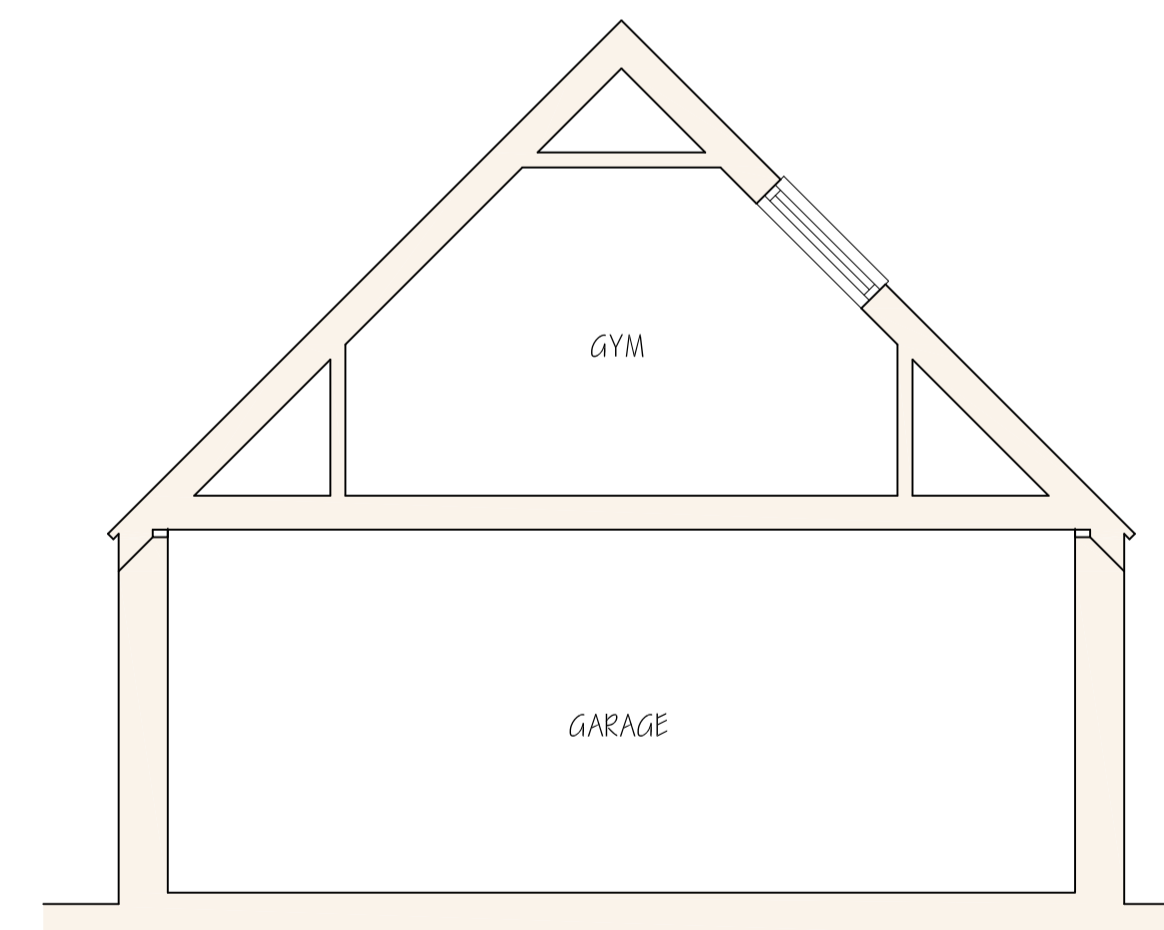

TYPICAL SECTION

MATERIALS

- WALLS - HORIZONTAL TIMBER CLADDING
- ROOF - RECONSTRUCTED STONE TILES
- WINDOWS - TIMBER
- DOORS - TIMBER

PLANNING DRAWING



Client
 MR & MRS S. DRACUP

Project
 PROPOSED DOUBLE GARAGE WITH GYM OVER, WINTER BROOK, TETBURY, GLOS. GL8 8XA

Description
 PROPOSED GARAGE PLANS AND ELEVATIONS

Scale 1:50	PG Size A1	Drawn DN	Date NOV '21
Drawing No 5284/50	Revision -		

