


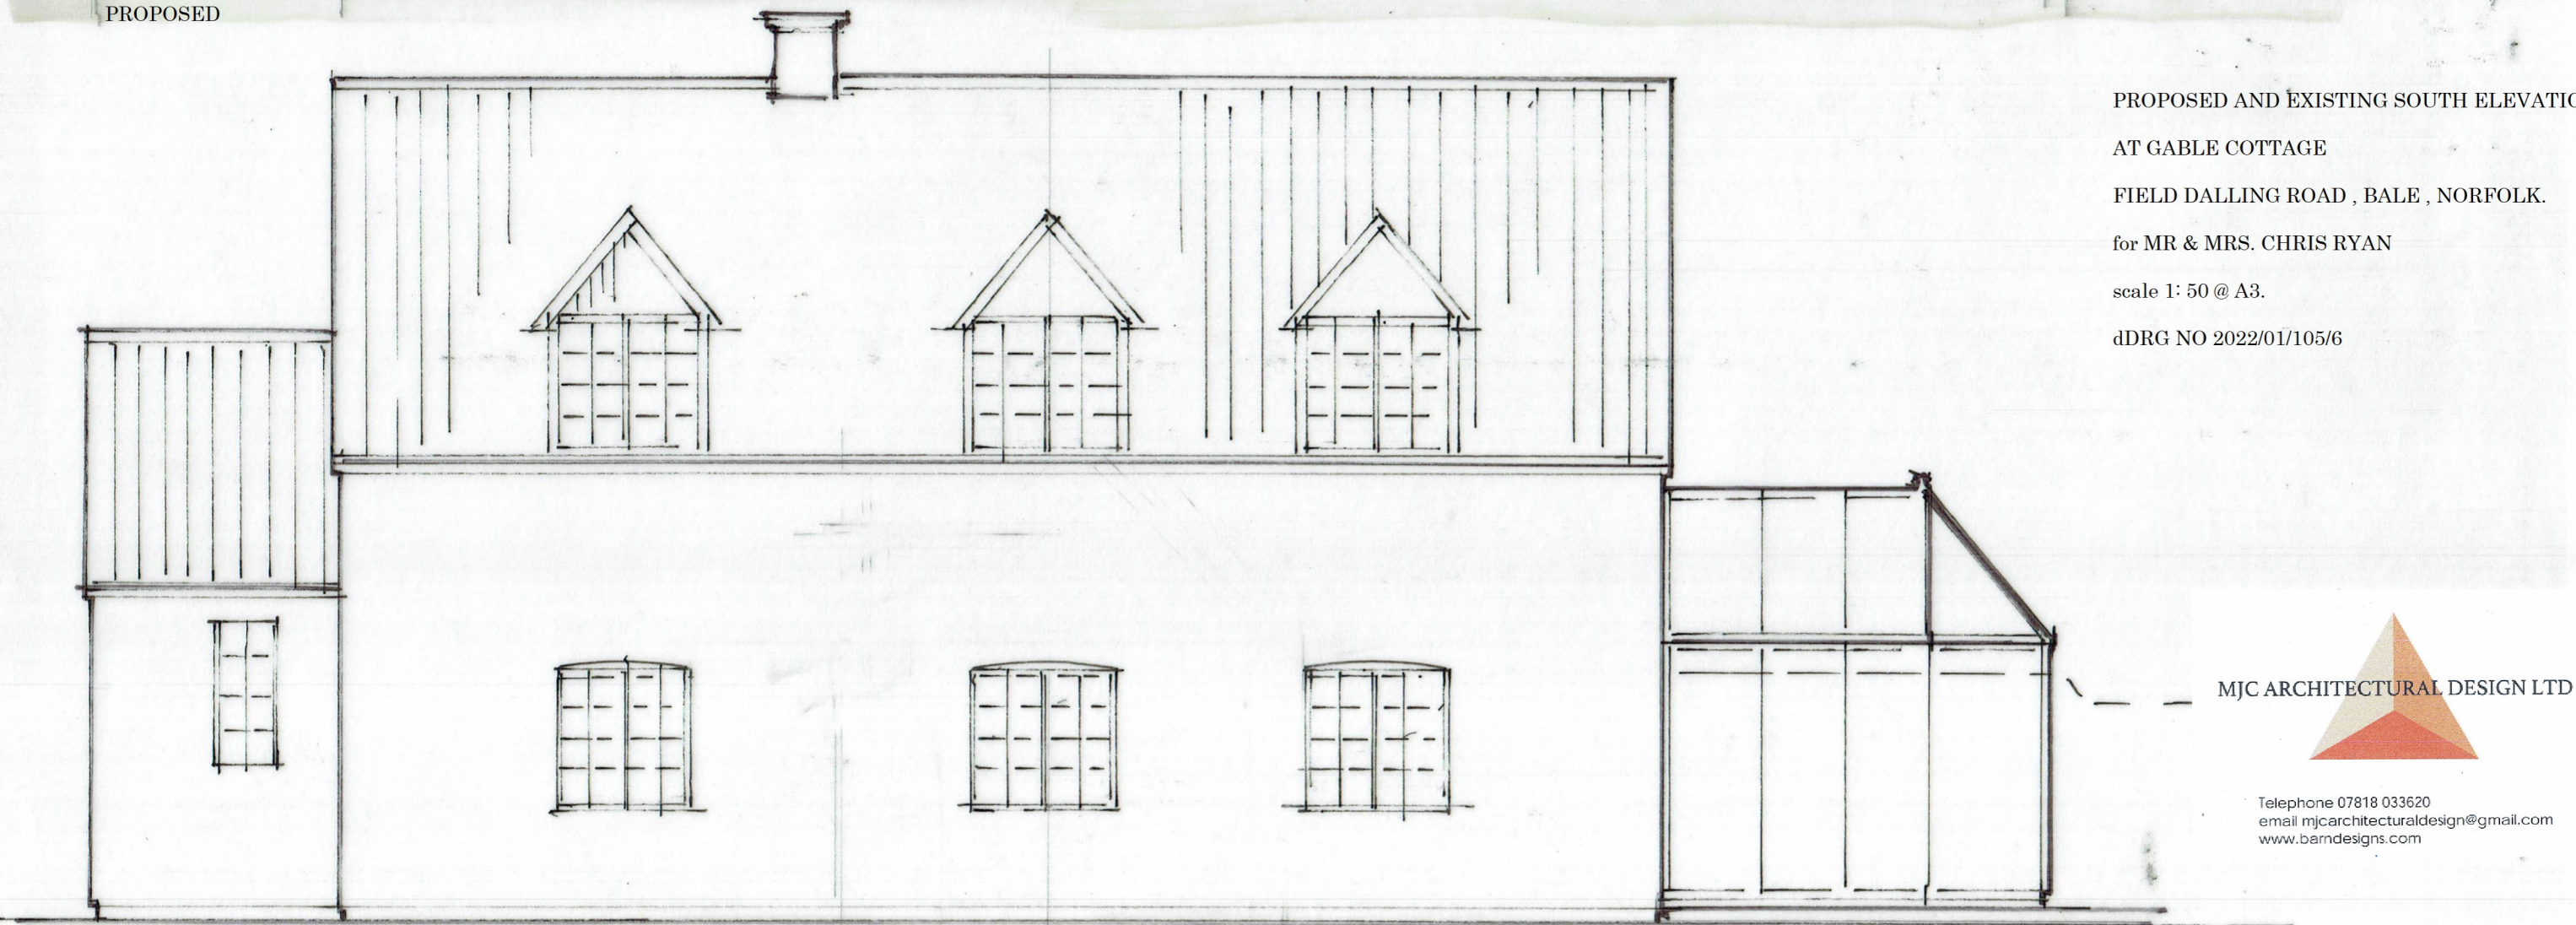


PROPOSED



EXISTING

PROPOSED AND EXISTING SOUTH ELEVATION
 AT GABLE COTTAGE
 FIELD DALLING ROAD , BALE , NORFOLK.
 for MR & MRS. CHRIS RYAN
 scale 1: 50 @ A3.
 dDRG NO 2022/01/105/6

MJC ARCHITECTURAL DESIGN LTD

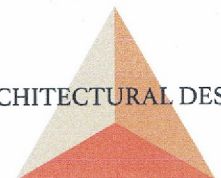

Telephone 07818 033620
 email mjcarchitecturaldesign@gmail.com
 www.barndesigns.com