




PROPOSED

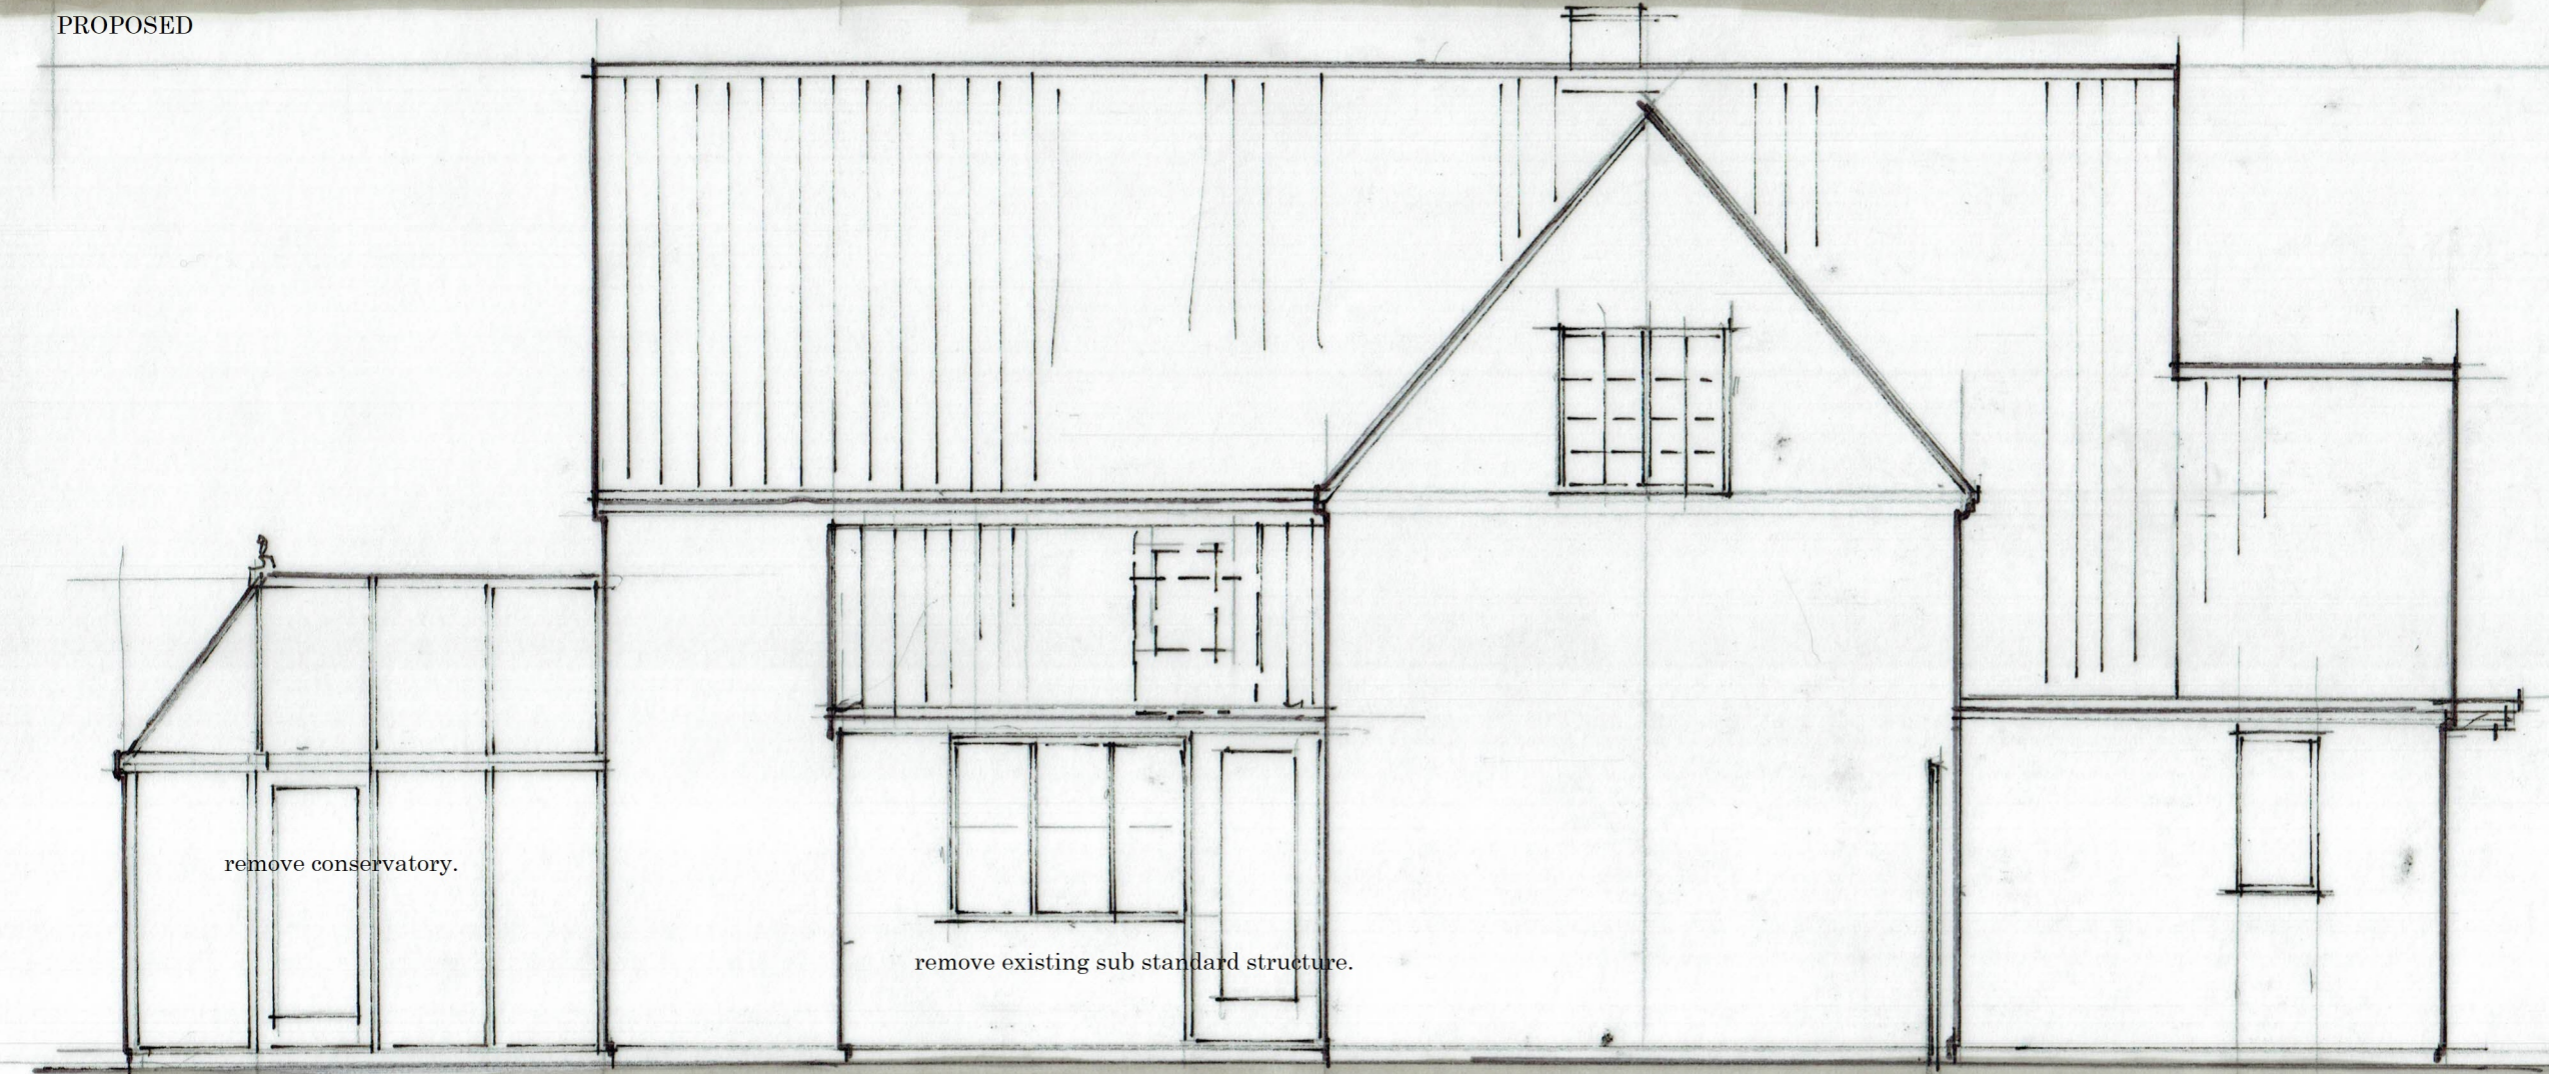

EXISTING

PROPOSED AND EXISTING  
 NORTH ELEVATIONS  
 at GABLE COTTAGE ,  
 FIELD DALLING ROAD,  
 BALE, NORFOLK  
 for MR.& MRS CHRIS RYAN.  
 scale 1: 50 @ A 3  
 DRG NO 2022/01/105/8

MJC ARCHITECTURAL DESIGN LTD



Telephone 07818 033620  
 email [mjcarchitecturaldesign@gmail.com](mailto:mjcarchitecturaldesign@gmail.com)  
 www.bamdesigns.com