


PROPOSED WEST ELEVATION

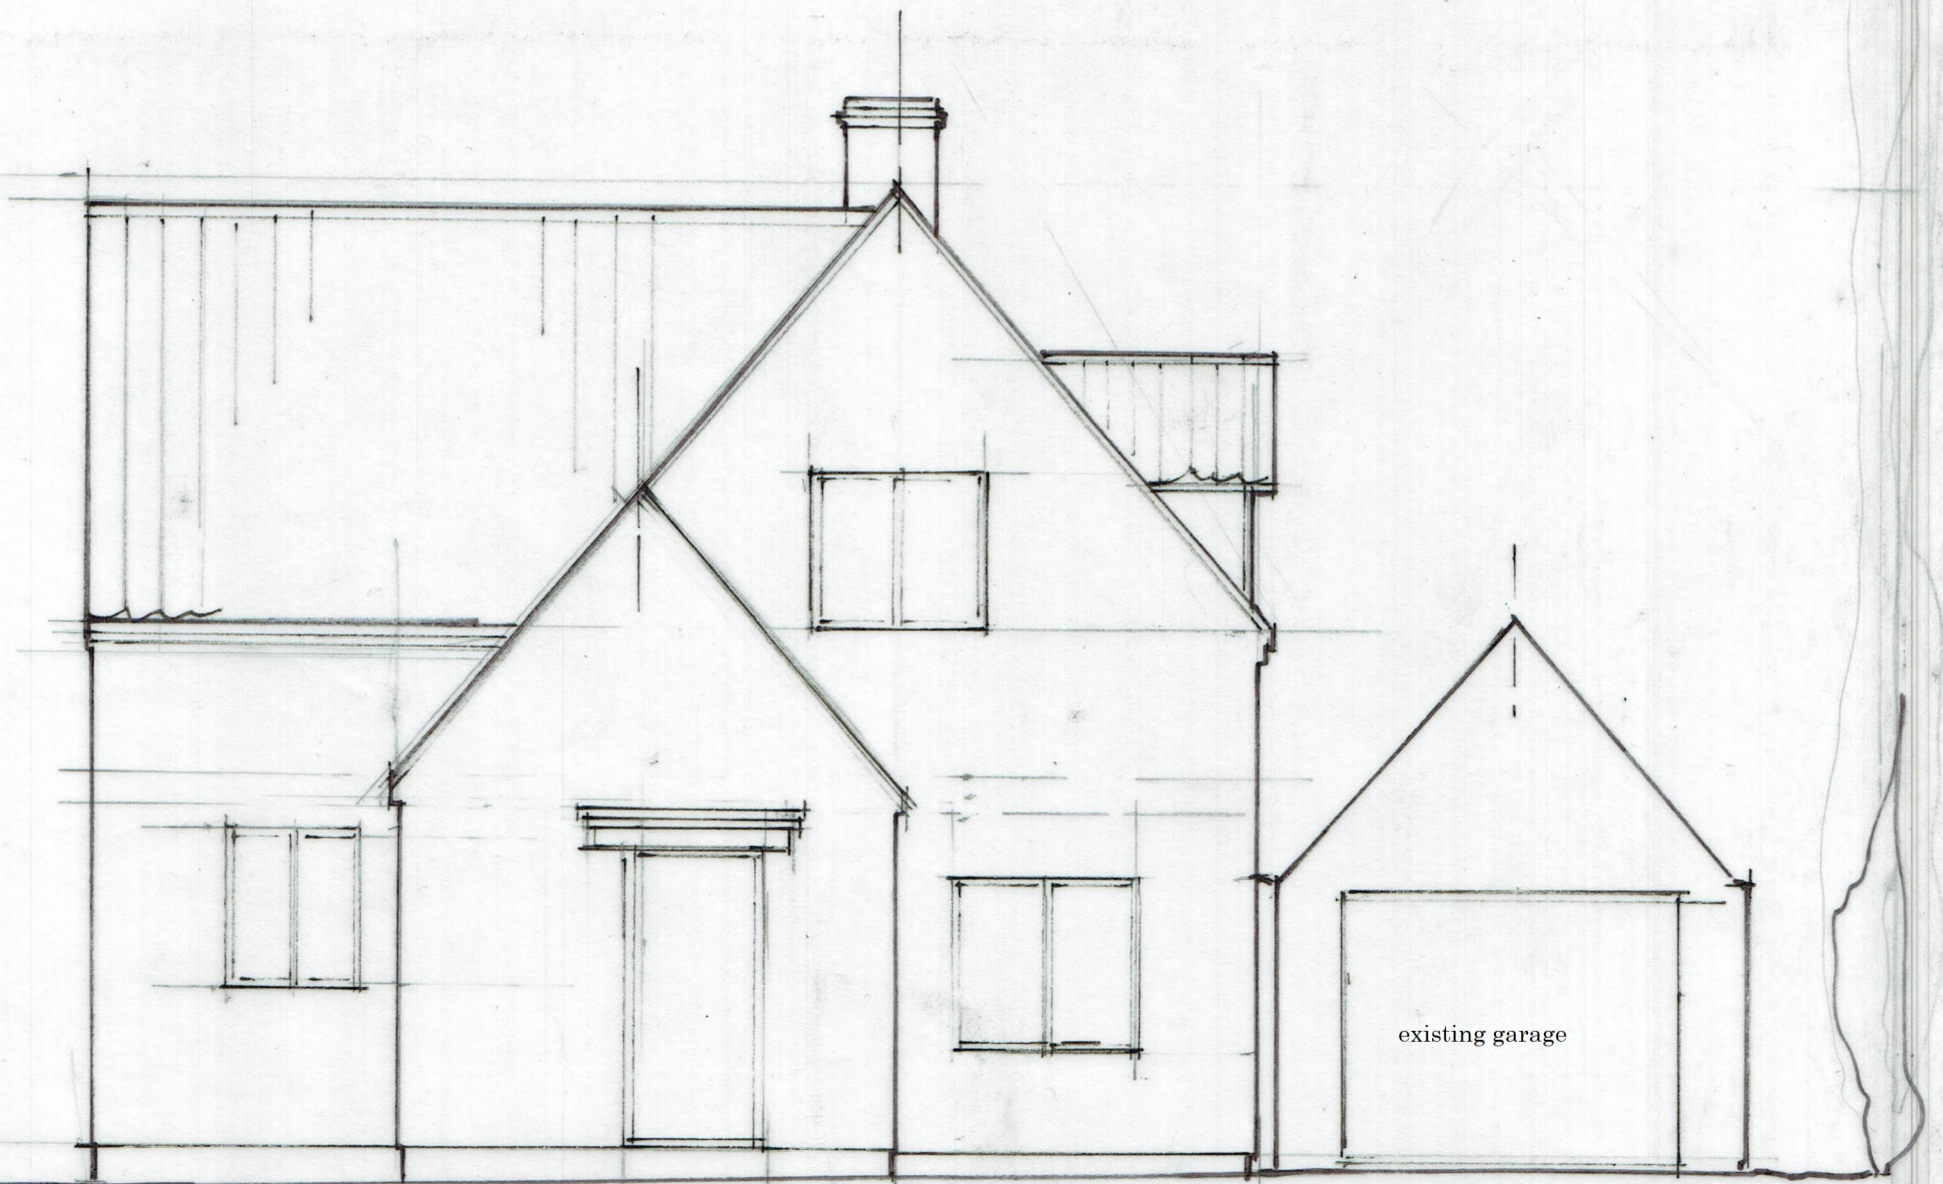

EXISTING WEST ELEVATION

PROPOSED AND EXISTING WEST ELEVATION OF GABLE COTTAGE

FIELD DALLING ROAD, BALE, NORFOLK.

for MR & MRS CHRIS RYAN.

scale 1:50 @ A3

DRG NO 2022/01/105/5

MJC ARCHITECTURAL DESIGN LTD



Telephone 07818 033620
 email mjcarchitecturaldesign@gmail.com
 www.barndesigns.com