


General Notes:

1. Do not scale drawings. All dimensions to be checked on site.
2. The information contained within this drawing is for design intent only and not intended for construction purposes.

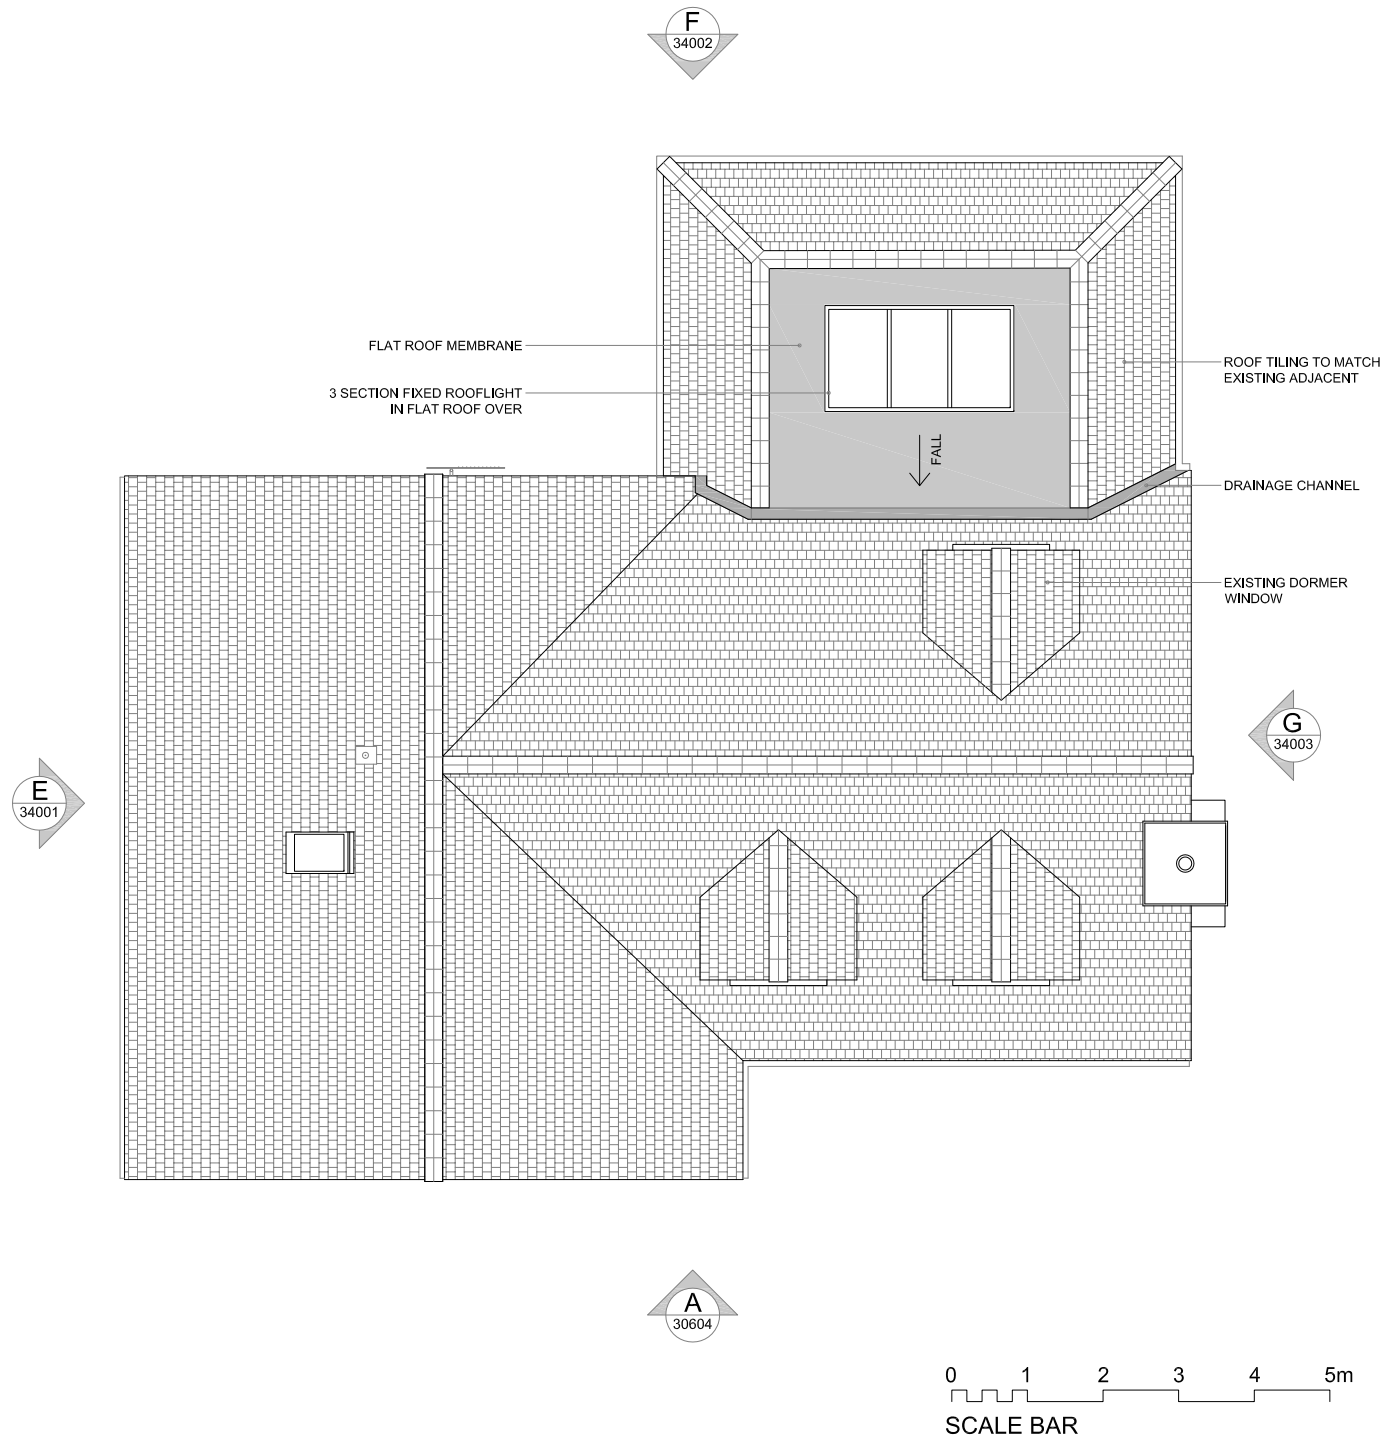

Cad Ref: MIS\Cad\Issued drawings\MIS-MW-XX-RF-GA-A-77003.dwg

|  |  |  |  |
|--|--|--|--|
|  |  |  |  |
|  |  |  |  |
|      |          |                                      |          |
|------|----------|--------------------------------------|----------|
| 01   | 18.01.22 | LAWFUL DEVELOPMENT CERTIFICATE ISSUE |          |
| Rev: | Date:    | Reason for issue:                    | Checked: |

Revisions:

Applicant:  
**MR & MRS WRIGHT**

|          |  |        |          |
|----------|--|--------|----------|
| Project: | MISTY VIEW, ANGEL BANK,<br>BITTERLEY, LUDLOW SY8 3HT | Date:  | Dec. '21 |
| Title:   | PROPOSED ROOF PLAN                                   | Scale: | 1:100@A4 |

|      |                         |           |
|------|-------------------------|-----------|
| Job: | Drawing No:             | Revision: |
| MIS  | MIS-MW-XX-RF-GA-A-77003 | 01        |