


General Notes:
 1. Do not scale drawings. All dimensions to be checked on site.
 2. The information contained within this drawing is for design intent only and not intended for construction purposes.

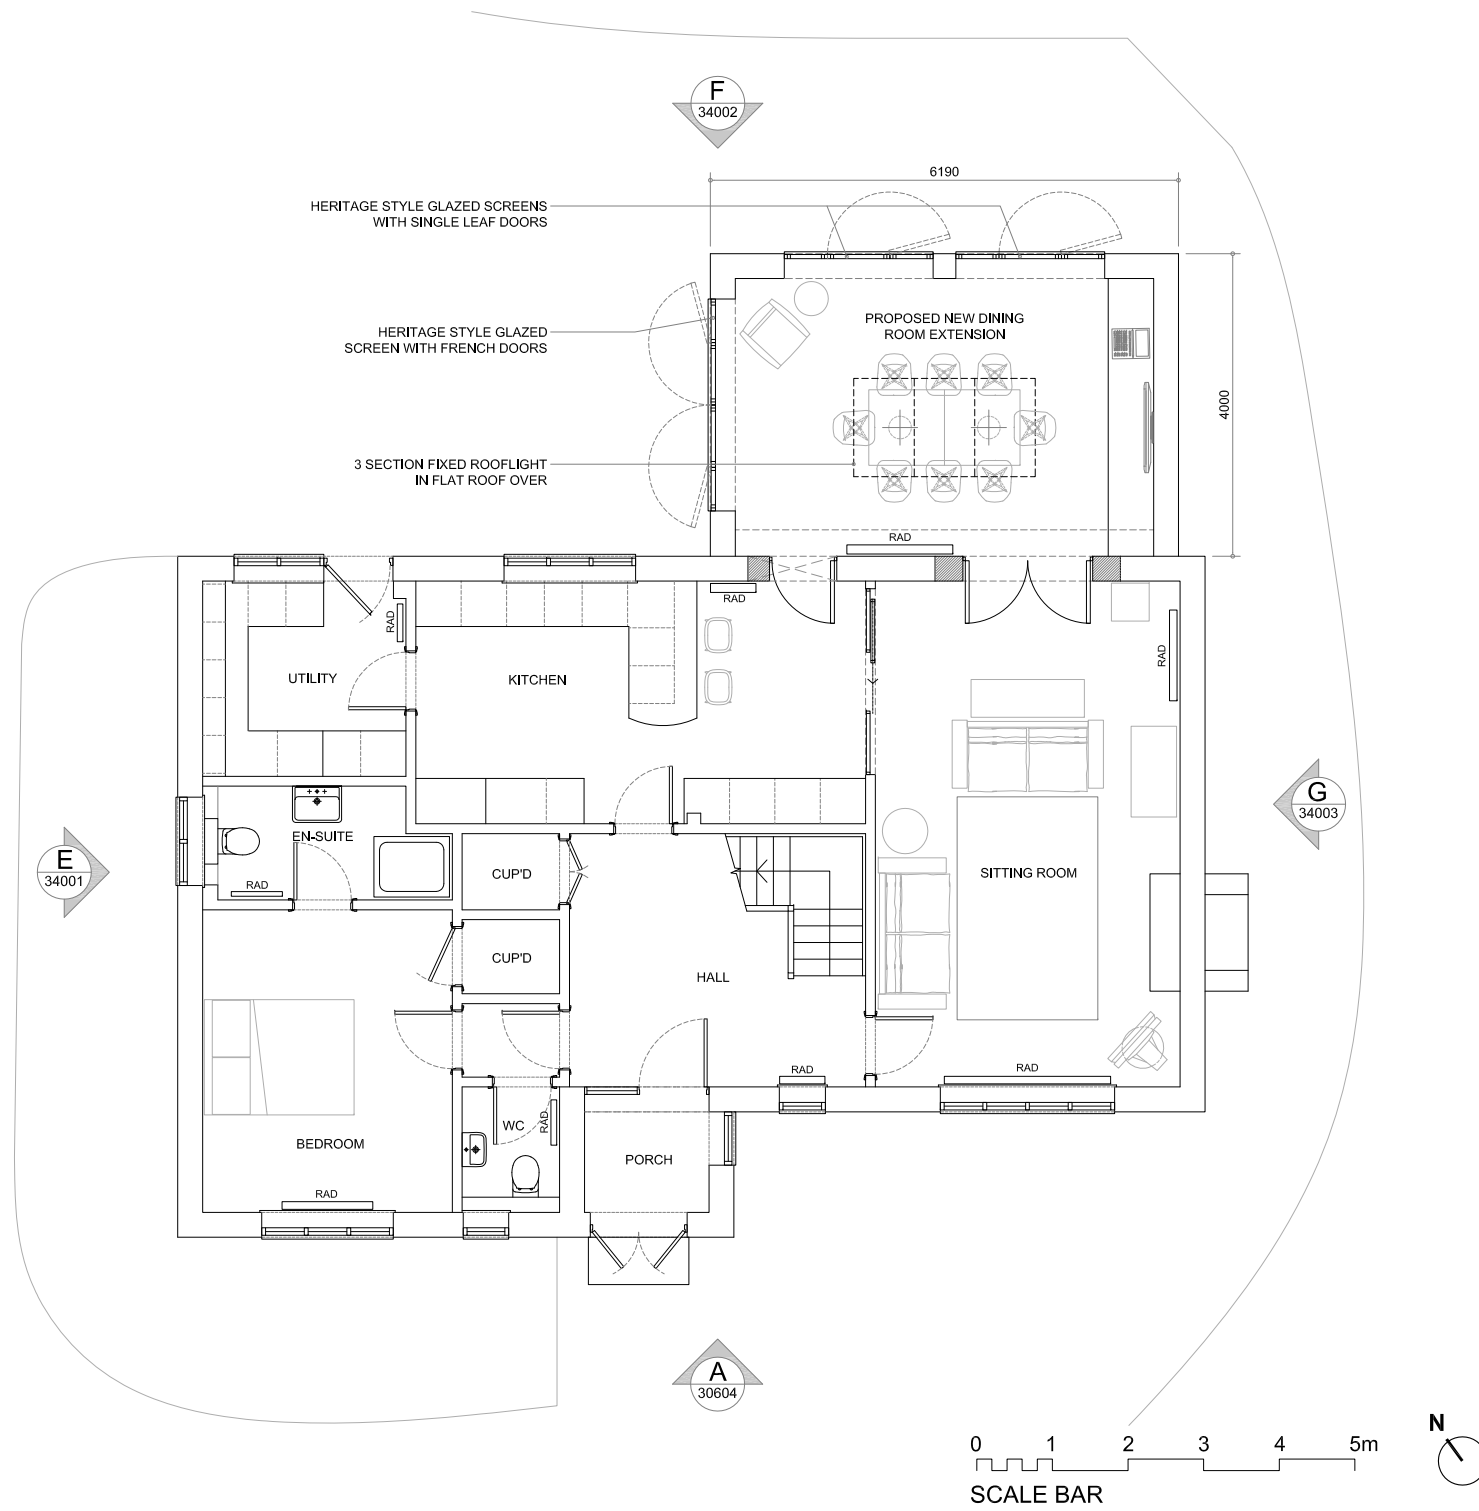

Cad Ref: MIS\Cad\Issued drawings\MIS-MW-XX-00-GA-A-77001.dwg

01	18.01.22	LAWFUL DEVELOPMENT CERTIFICATE	
		ISSUE	
Rev:	Date:	Reason for issue:	Checked:

Revisions:

Applicant:
MR & MRS WRIGHT

Project: MISTY VIEW, ANGEL BANK, BITTERLEY, LUDLOW SY8 3HT	Date: Dec. '21
---	-------------------

Title: PROPOSED GROUND FLOOR PLAN	Scale: 1:100@A4
-----------------------------------	--------------------

Job: MIS	Drawing No: MIS-MW-XX-00-GA-A-77001	Revision: 01
----------	-------------------------------------	--------------