


General Notes:
 1. Do not scale drawings. All dimensions to be checked on site.
 2. The information contained within this drawing is for design intent only and not intended for construction purposes.

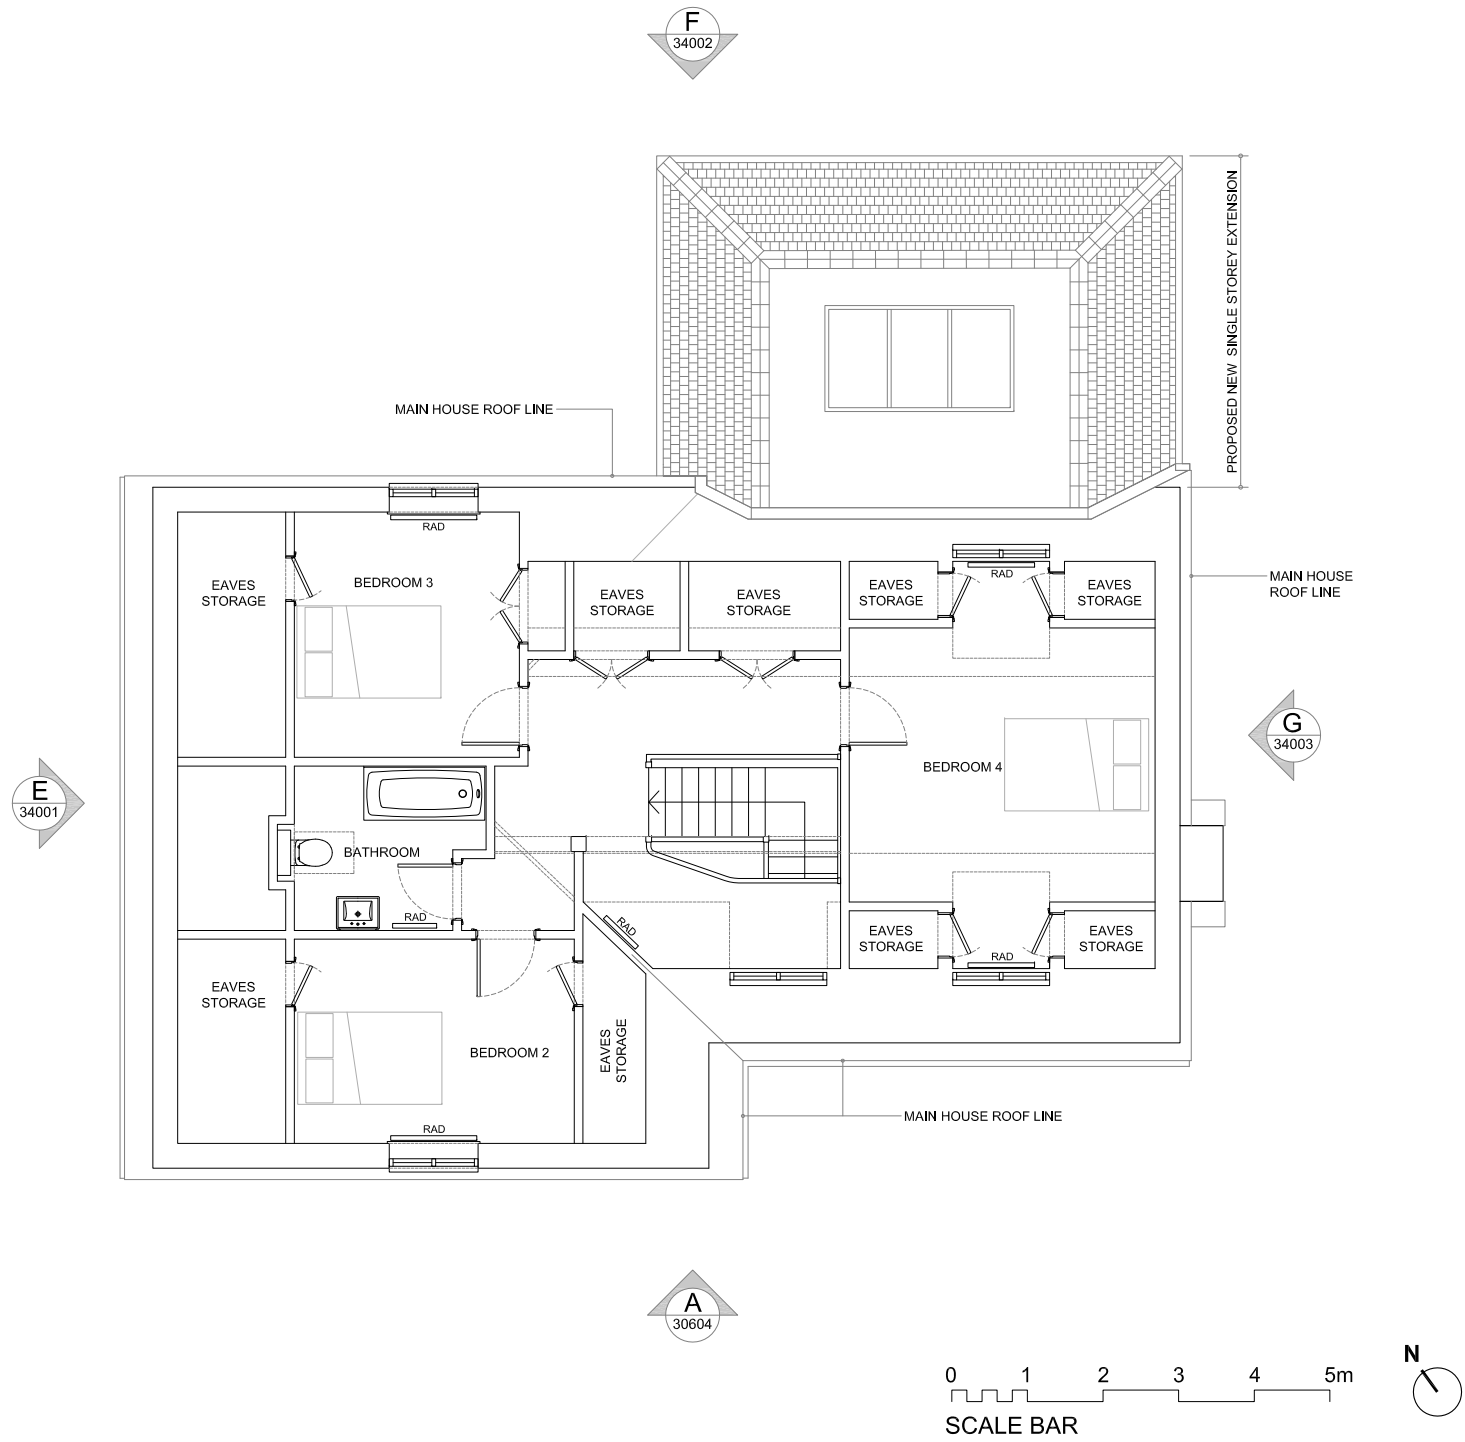

Cad Ref: MIS\Cad\Issued drawings\MIS-MW-XX-01-GA-A-77002.dwg

01	18.01.22	LAWFUL DEVELOPMENT CERTIFICATE	
		ISSUE	
Rev:	Date:	Reason for issue:	Checked:

Revisions:
 Applicant:
MR & MRS WRIGHT

Project: **MISTY VIEW, ANGEL BANK,
 BITTERLEY, LUDLOW SY8 3HT** Date:
 Dec. '21

Title: **PROPOSED FIRST FLOOR PLAN** Scale:
 1:100@A4

Job: **MIS** Drawing No: **MIS-MW-XX-01-GA-A-77002** Revision:
01