



General Notes:

1. Do not scale drawings. All dimensions to be checked on site.
2. The information contained within this drawing is for design intent only and not intended for construction purposes.

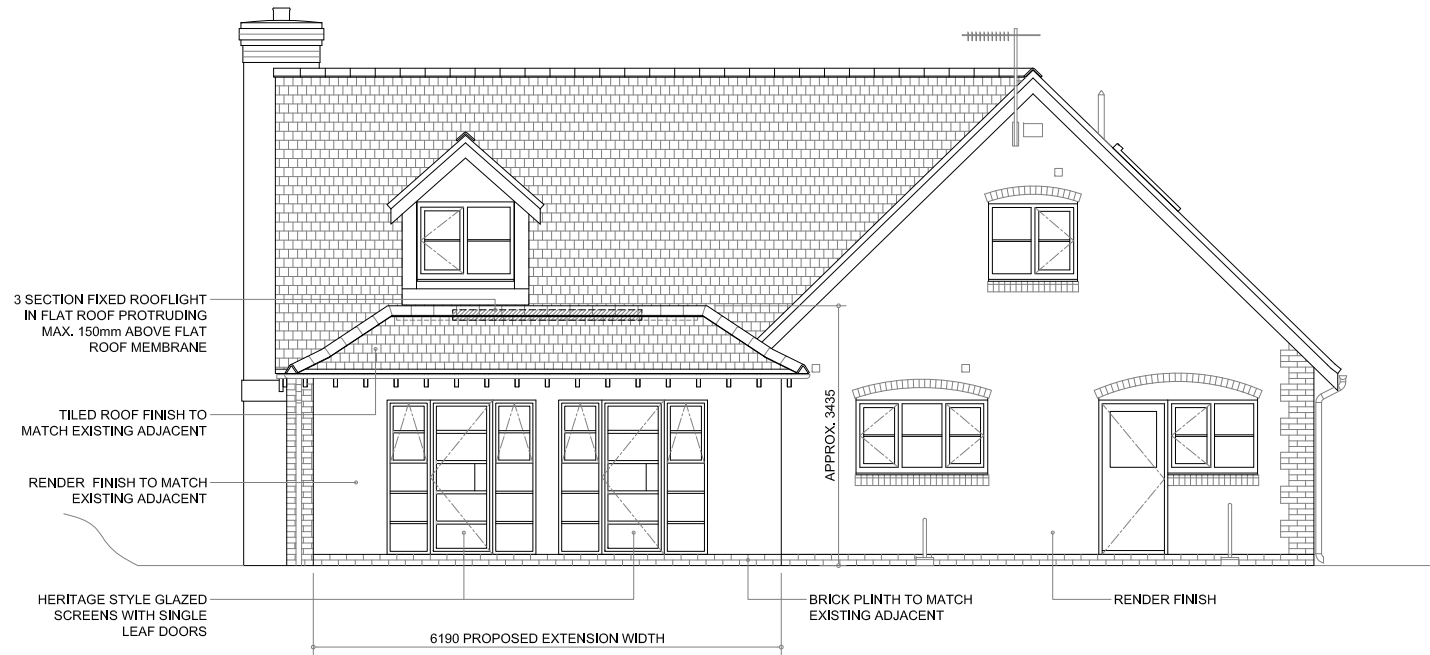

**F** PROPOSED REAR ELEVATION  
SCALE 1:100@A4

 

Cad Ref: MIS\Cad\Issued drawings\MIS-MW-XX-XX-EL-A-34002.dwg

01	18.01.22	LAWFUL DEVELOPMENT CERTIFICATE	
		ISSUE	
Rev:	Date:	Reason for issue:	Checked:

Revisions:

Applicant:

**MR & MRS WRIGHT**

Project: MISTY VIEW, ANGEL BANK, BITTERLEY, LUDLOW SY8 3HT	Date: Dec. '21
---	-------------------

Title: PROPOSED REAR ELEVATION	Scale: 1:100@A4
--------------------------------	--------------------

Job: MIS	Drawing No: MIS-MW-XX-XX-EL-A-34002	Revision: 01
----------	-------------------------------------	--------------