


B
30605

C
30606

D
30607

A
30604

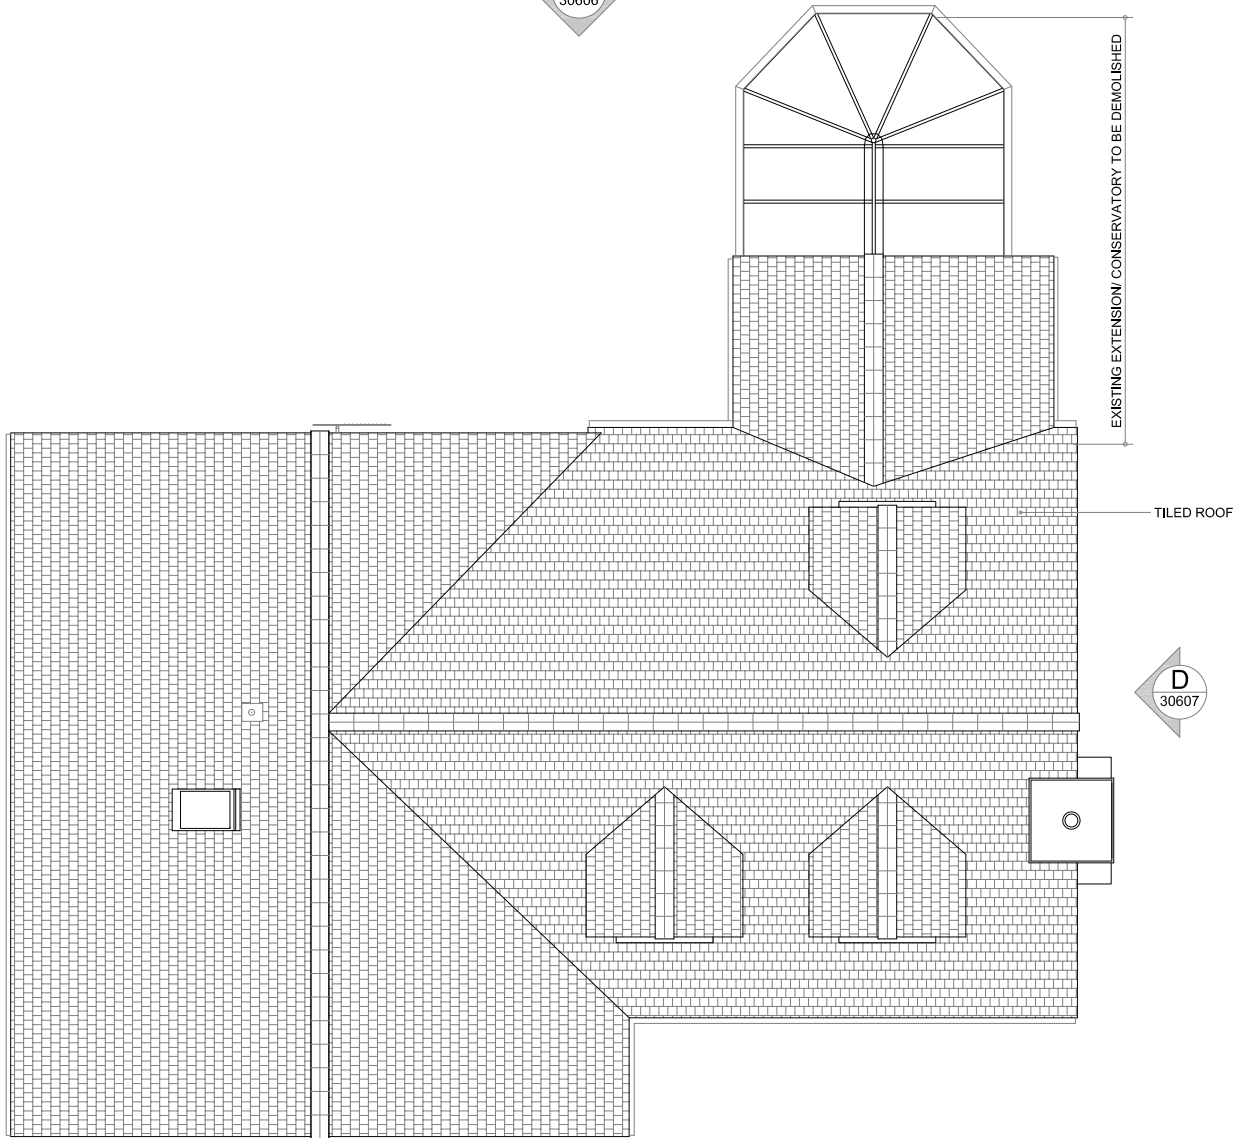

General Notes:

1. Do not scale drawings. All dimensions to be checked on site.
2. The information contained within this drawing is for design intent only and not intended for construction purposes.

Cad Ref: MIS\Cad\Issued drawings\MIS-MW-XX-RF-GA-A-30603.dwg

01	18.01.22	LAWFUL DEVELOPMENT CERTIFICATE ISSUE	
Rev:	Date:	Reason for issue:	Checked:

Revisions:

Applicant:
MR & MRS WRIGHT

Project: MISTY VIEW, ANGEL BANK, BITTERLEY, LUDLOW SY8 3HT Date: Dec. '21

Title: EXISTING ROOF PLAN Scale: 1:100@A4

Job: MIS Drawing No: MIS-MW-XX-RF-GA-A-30603 Revision: 01

