




This drawing must not be scaled for Construction purposes. Figured dimensions only to be used. Where applicable all dimensions are to be checked on site before any work is put in hand. All dimensions on this drawing are in millimeters unless otherwise stated.

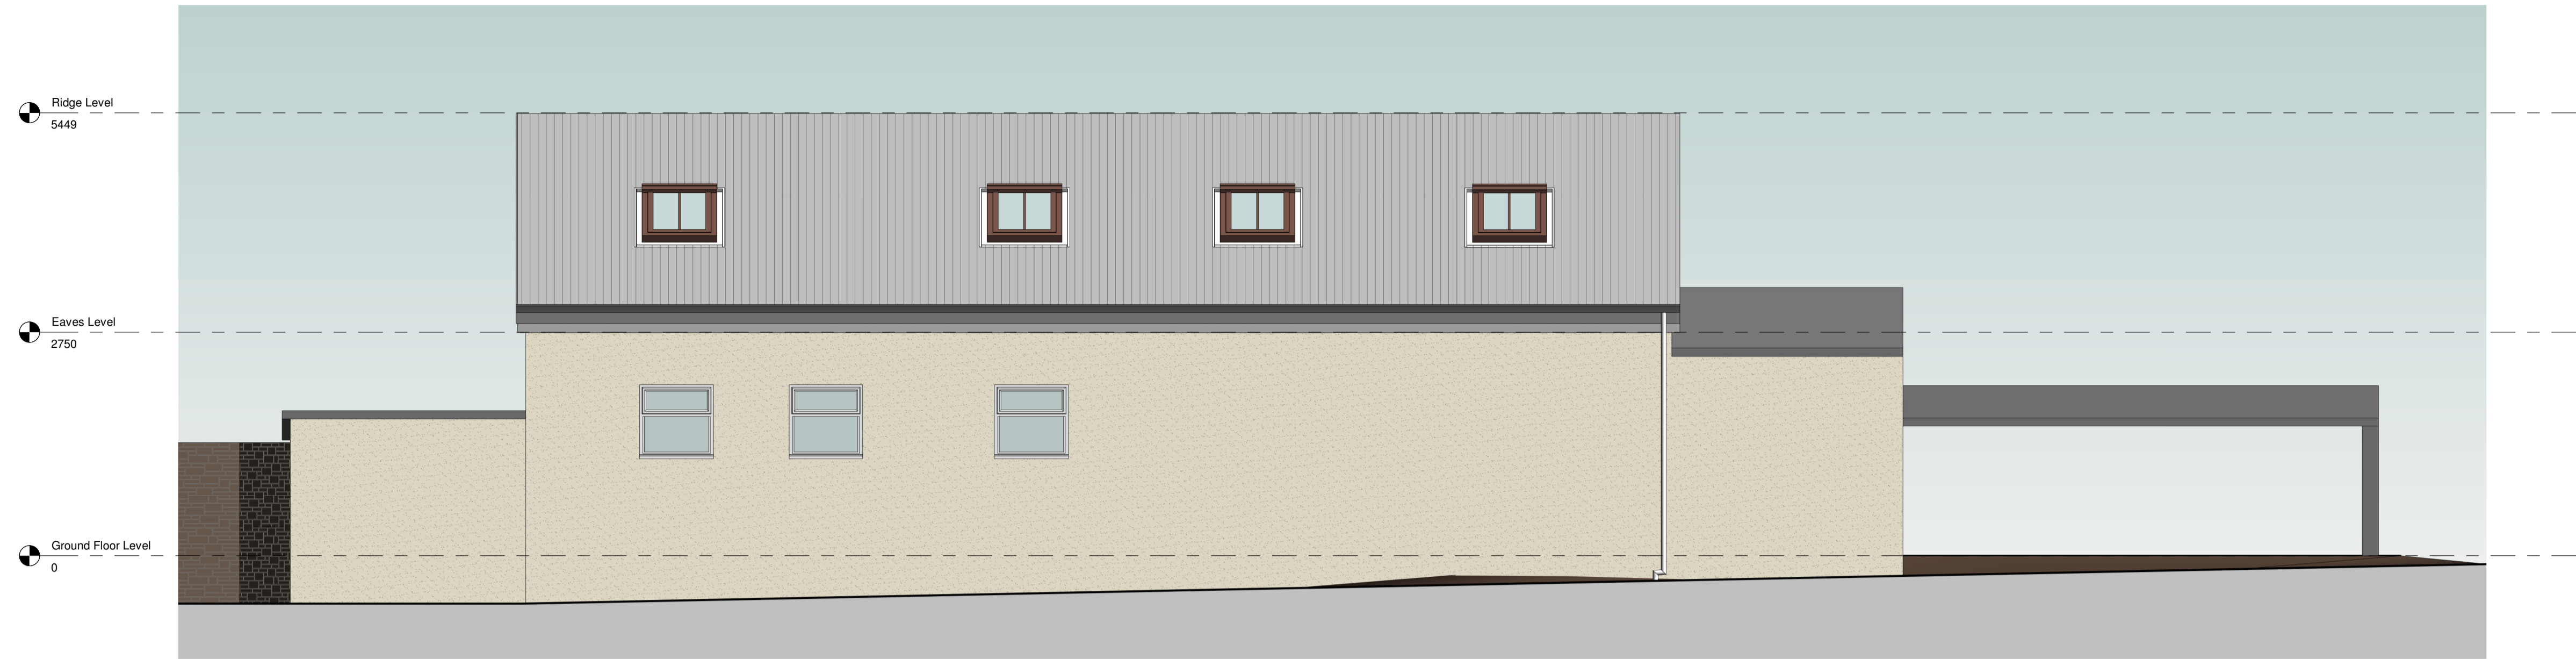

South Elevation - Proposed  
1:50

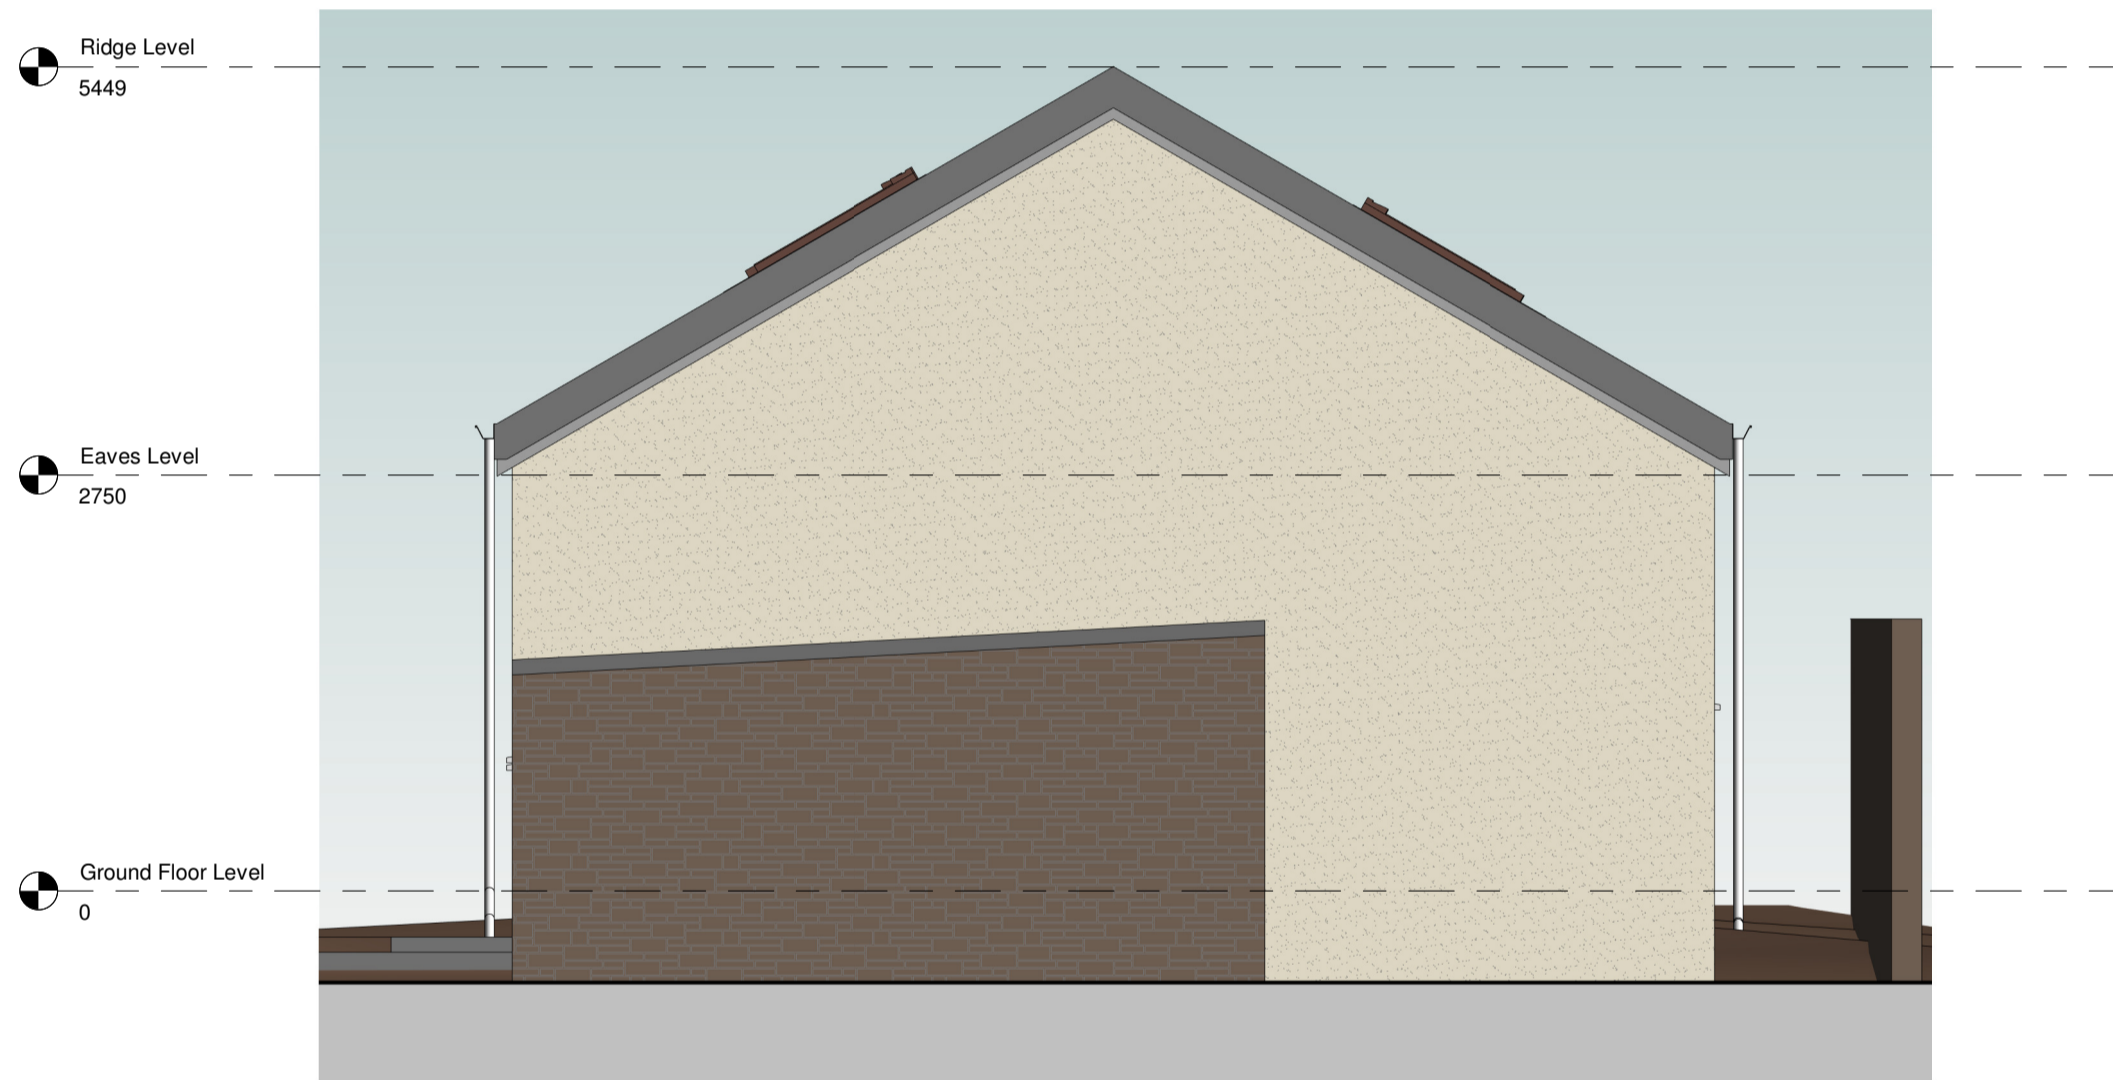

West Elevation - Proposed  
1:50

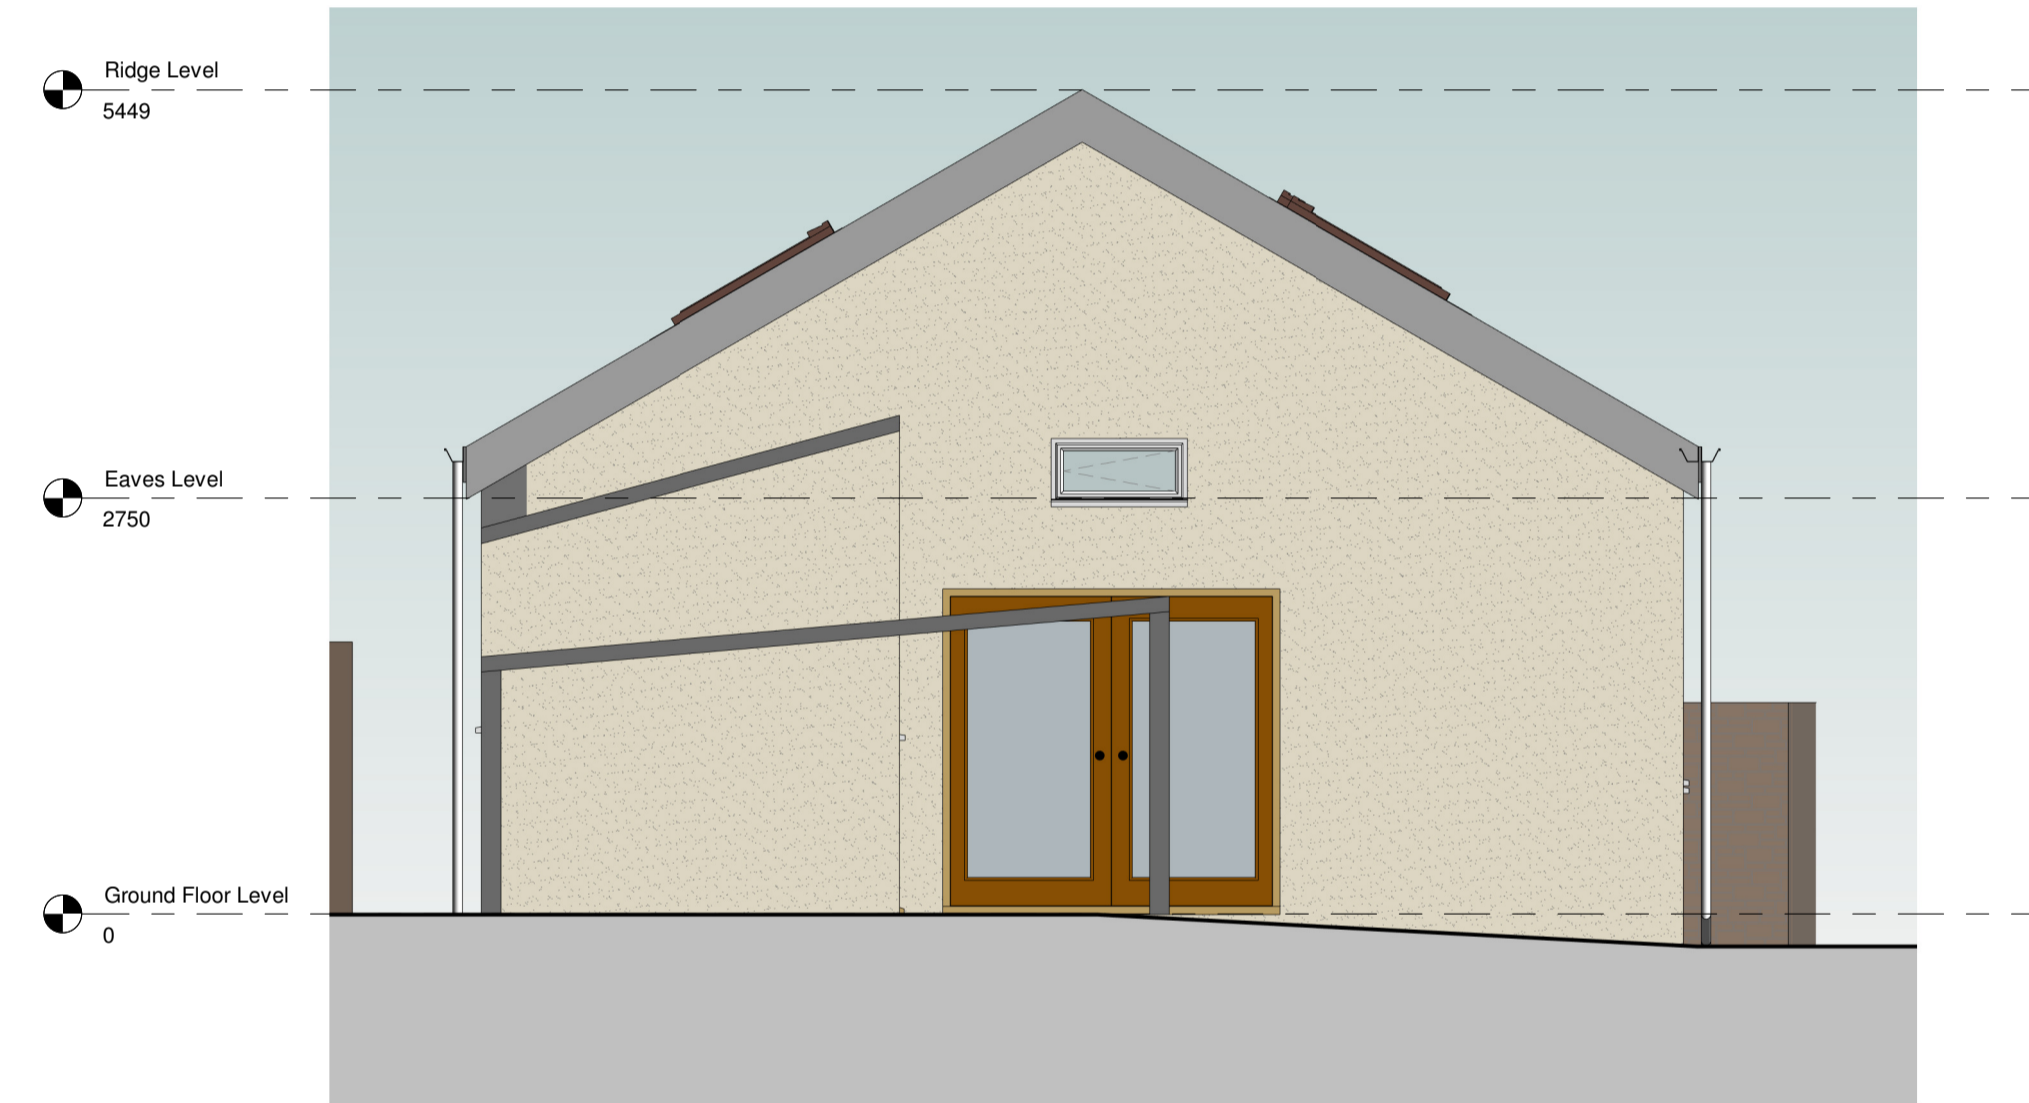

East Elevation - Proposed  
1:50



North Elevation - Proposed  
1:50



No.	Description	Date
A	Issued for Pre-application	21.12.21

<b>Project Name</b>	Vanderbands
<b>Sheet Name</b>	Proposed Elevations
<b>Sheet No.</b>	32.01
<b>Drawing Status</b>	PRE-APPLICATION
<b>Project number</b>	21113
<b>Date</b>	DECEMBER 2021
<b>Drawn by</b>	Author
<b>Checked by</b>	Checker
<b>Scale</b>	As Shown @ A1