



This drawing must not be scaled for Construction purposes. Figured dimensions only to be used. Where applicable all dimensions are to be checked on site before any work is put in hand. All dimensions on this drawing are in millimeters unless otherwise stated.

OPTION B

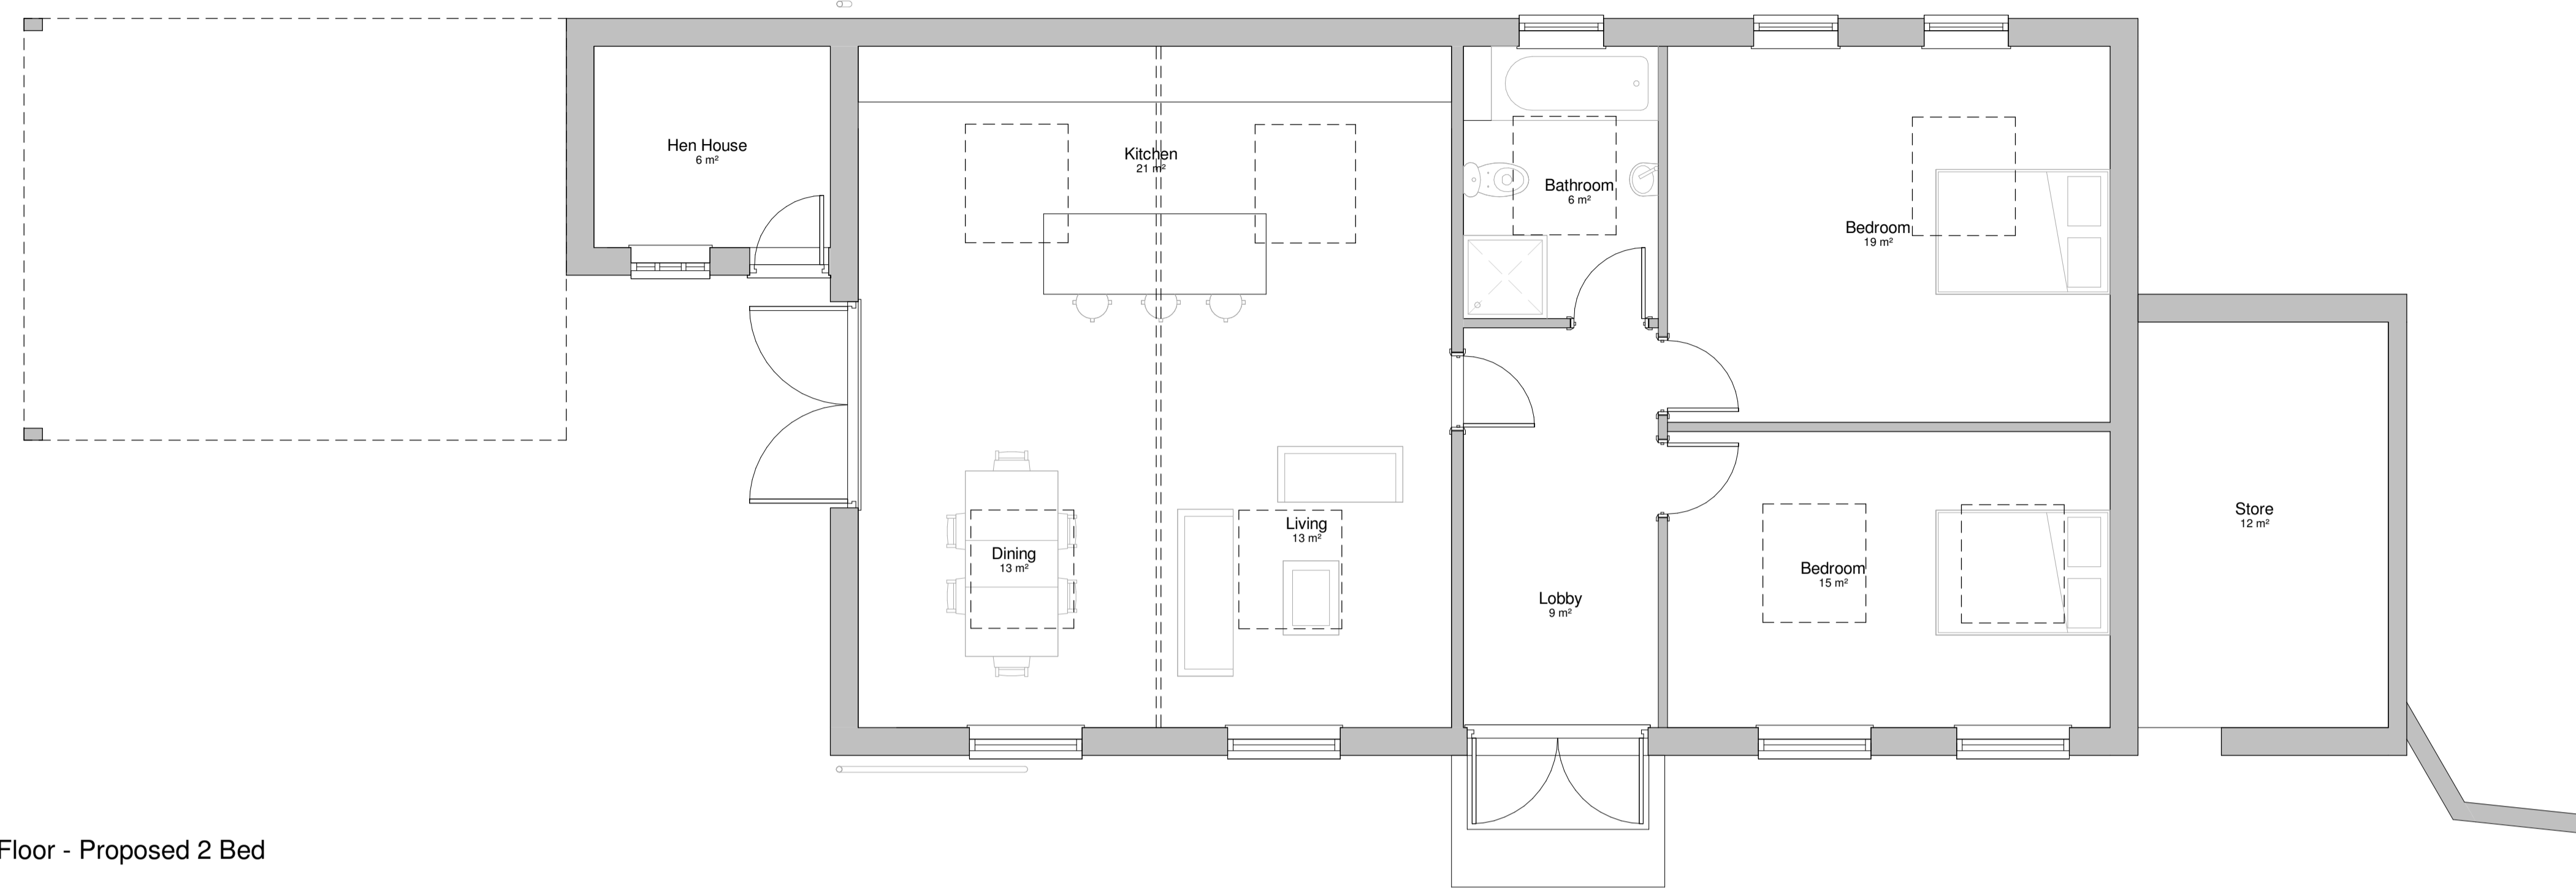

Ground Floor - Proposed 2 Bed
1:50

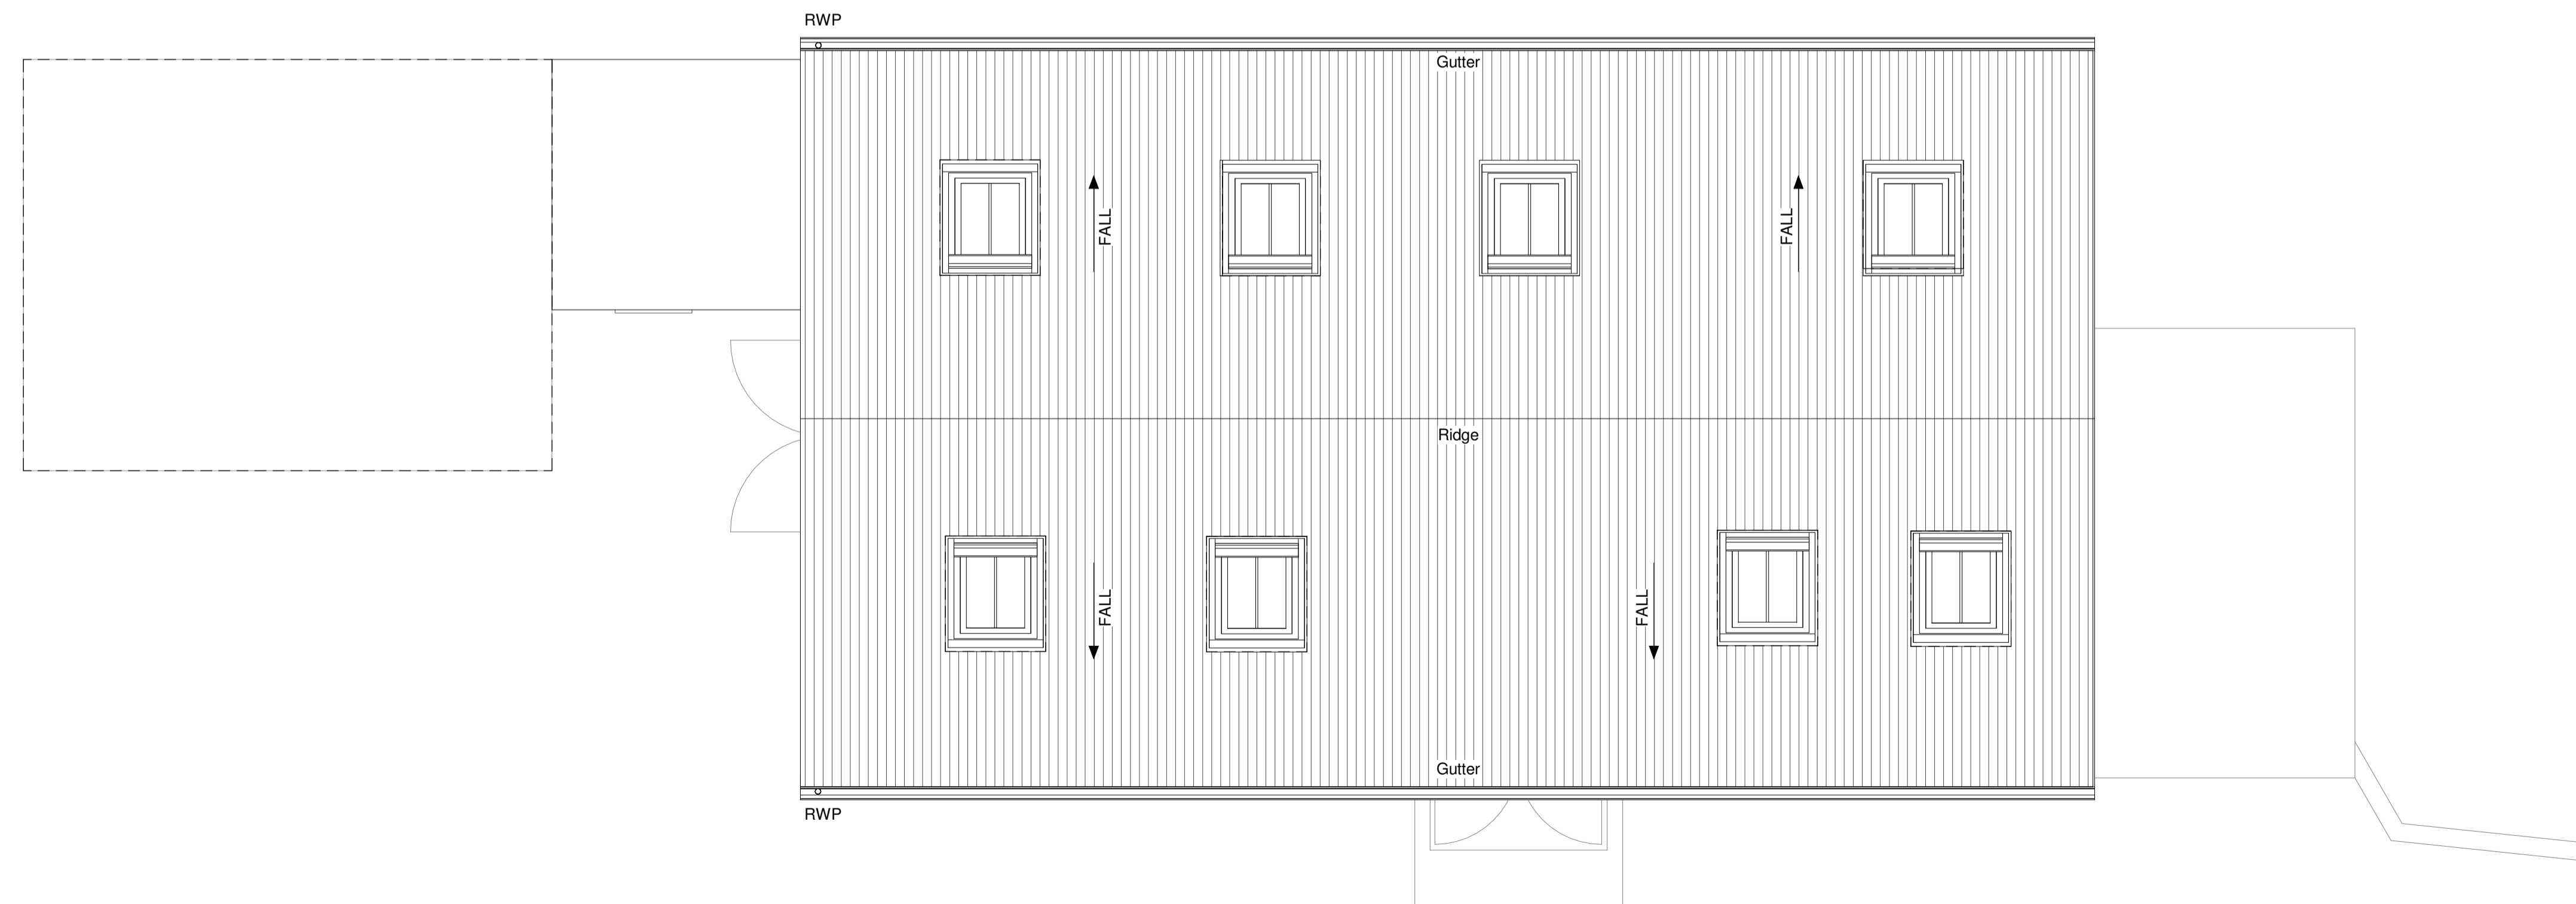

Roof Plan - Proposed 2 Bed
1:50



No.	Description	Date
A	Issued for Pre-application	21.12.21

Project Name	Vanderbands
Sheet Name	Proposed Plan Option B
Sheet No.	22.02
Drawing Status	PRE-APPLICATION
Project number	21113
Date	DECEMBER 2021
Drawn by	AL
Checked by	JD
Scale	As Shown @ A1

