


- NOTES:
1. To be read in conjunction with all other consultants drawings.
 2. Contractors to check site conditions prior to commencement of work.
 3. Any discrepancies to be reported directly to the AW Architectural Design Ltd.
 4. Do not scale off drawing. Use figured dimensions only.
 5. All dimensions to be checked on site.
 6. All drawings are the copyright of AW Architectural Design Ltd.

FOR TENDER

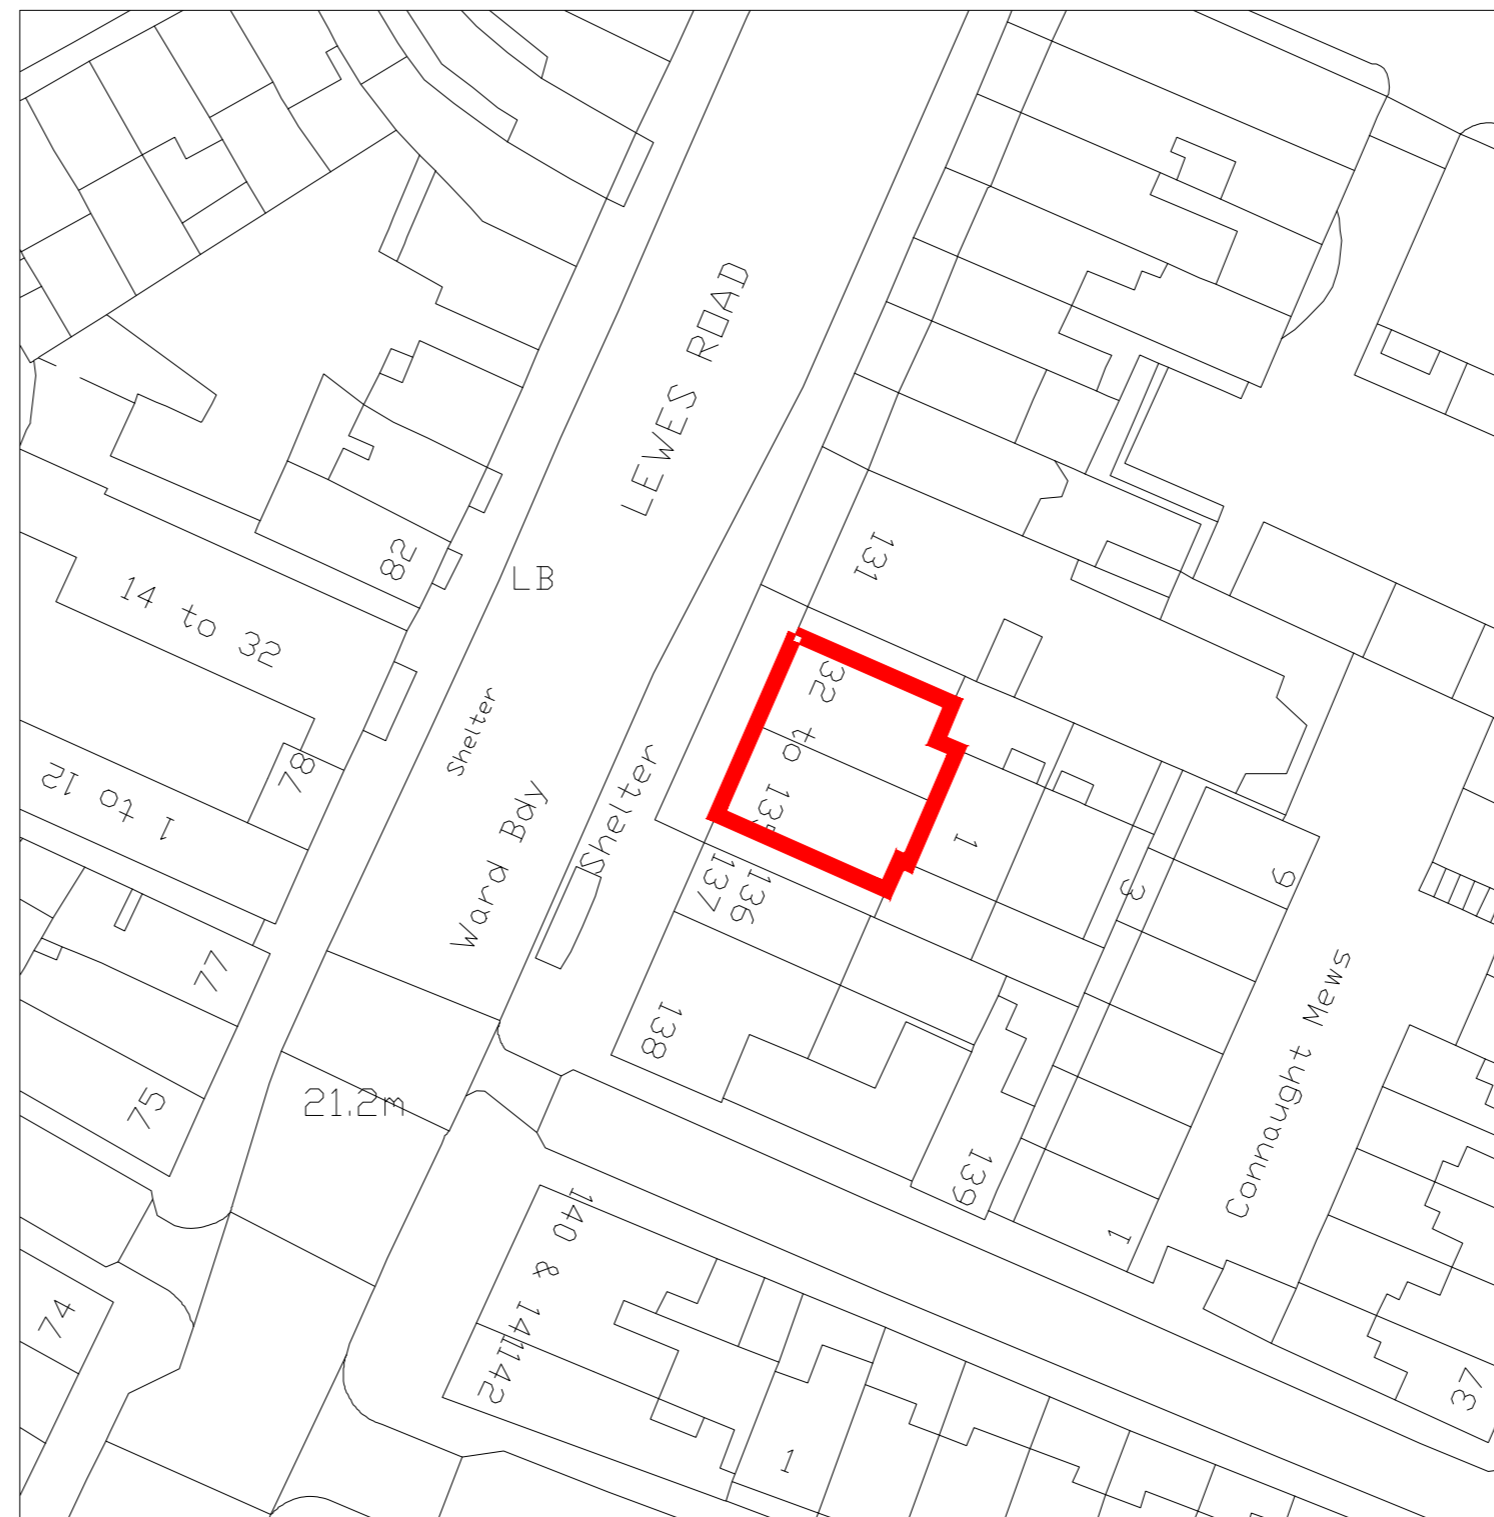

01 LOCATION PLAN
1:1250



02 SITE PLAN
1:500

REV:	DATE:	DESCRIPTION:
-		



PROJECT:
BRIGHTON

ADDRESS:
**132 - 135 Lewes Rd,
Brighton
BN2 3LG**

DRAWING TITLE:
SITE & LOCATION PLAN

SCALE: As Shown @ A2	DATE: January 2022
--------------------------------	------------------------------

JOB NO: BTN21	DRG NO: 01	REV:
-------------------------	----------------------	------

DRAWN BY: NJ	CHECKED BY: AW
------------------------	--------------------------

AW ARCHITECTURAL DESIGN
1 The Willows, Mill Farm Courtyard, Beachampton,
Milton Keynes, Buckinghamshire, MK19 6DS
T: 01525 240800
E: admin@aw-architectural.co.uk
W: www.aw-architectural.co.uk

