




JAN 2022

TMP SAF  
[Drawn] [Checked]

8136 / P02 REV E PROPOSED SITE PLAN SCALE 1:200 @ A3

VERELEY HOUSE, VERELEY, BUREY, BH24 4HH

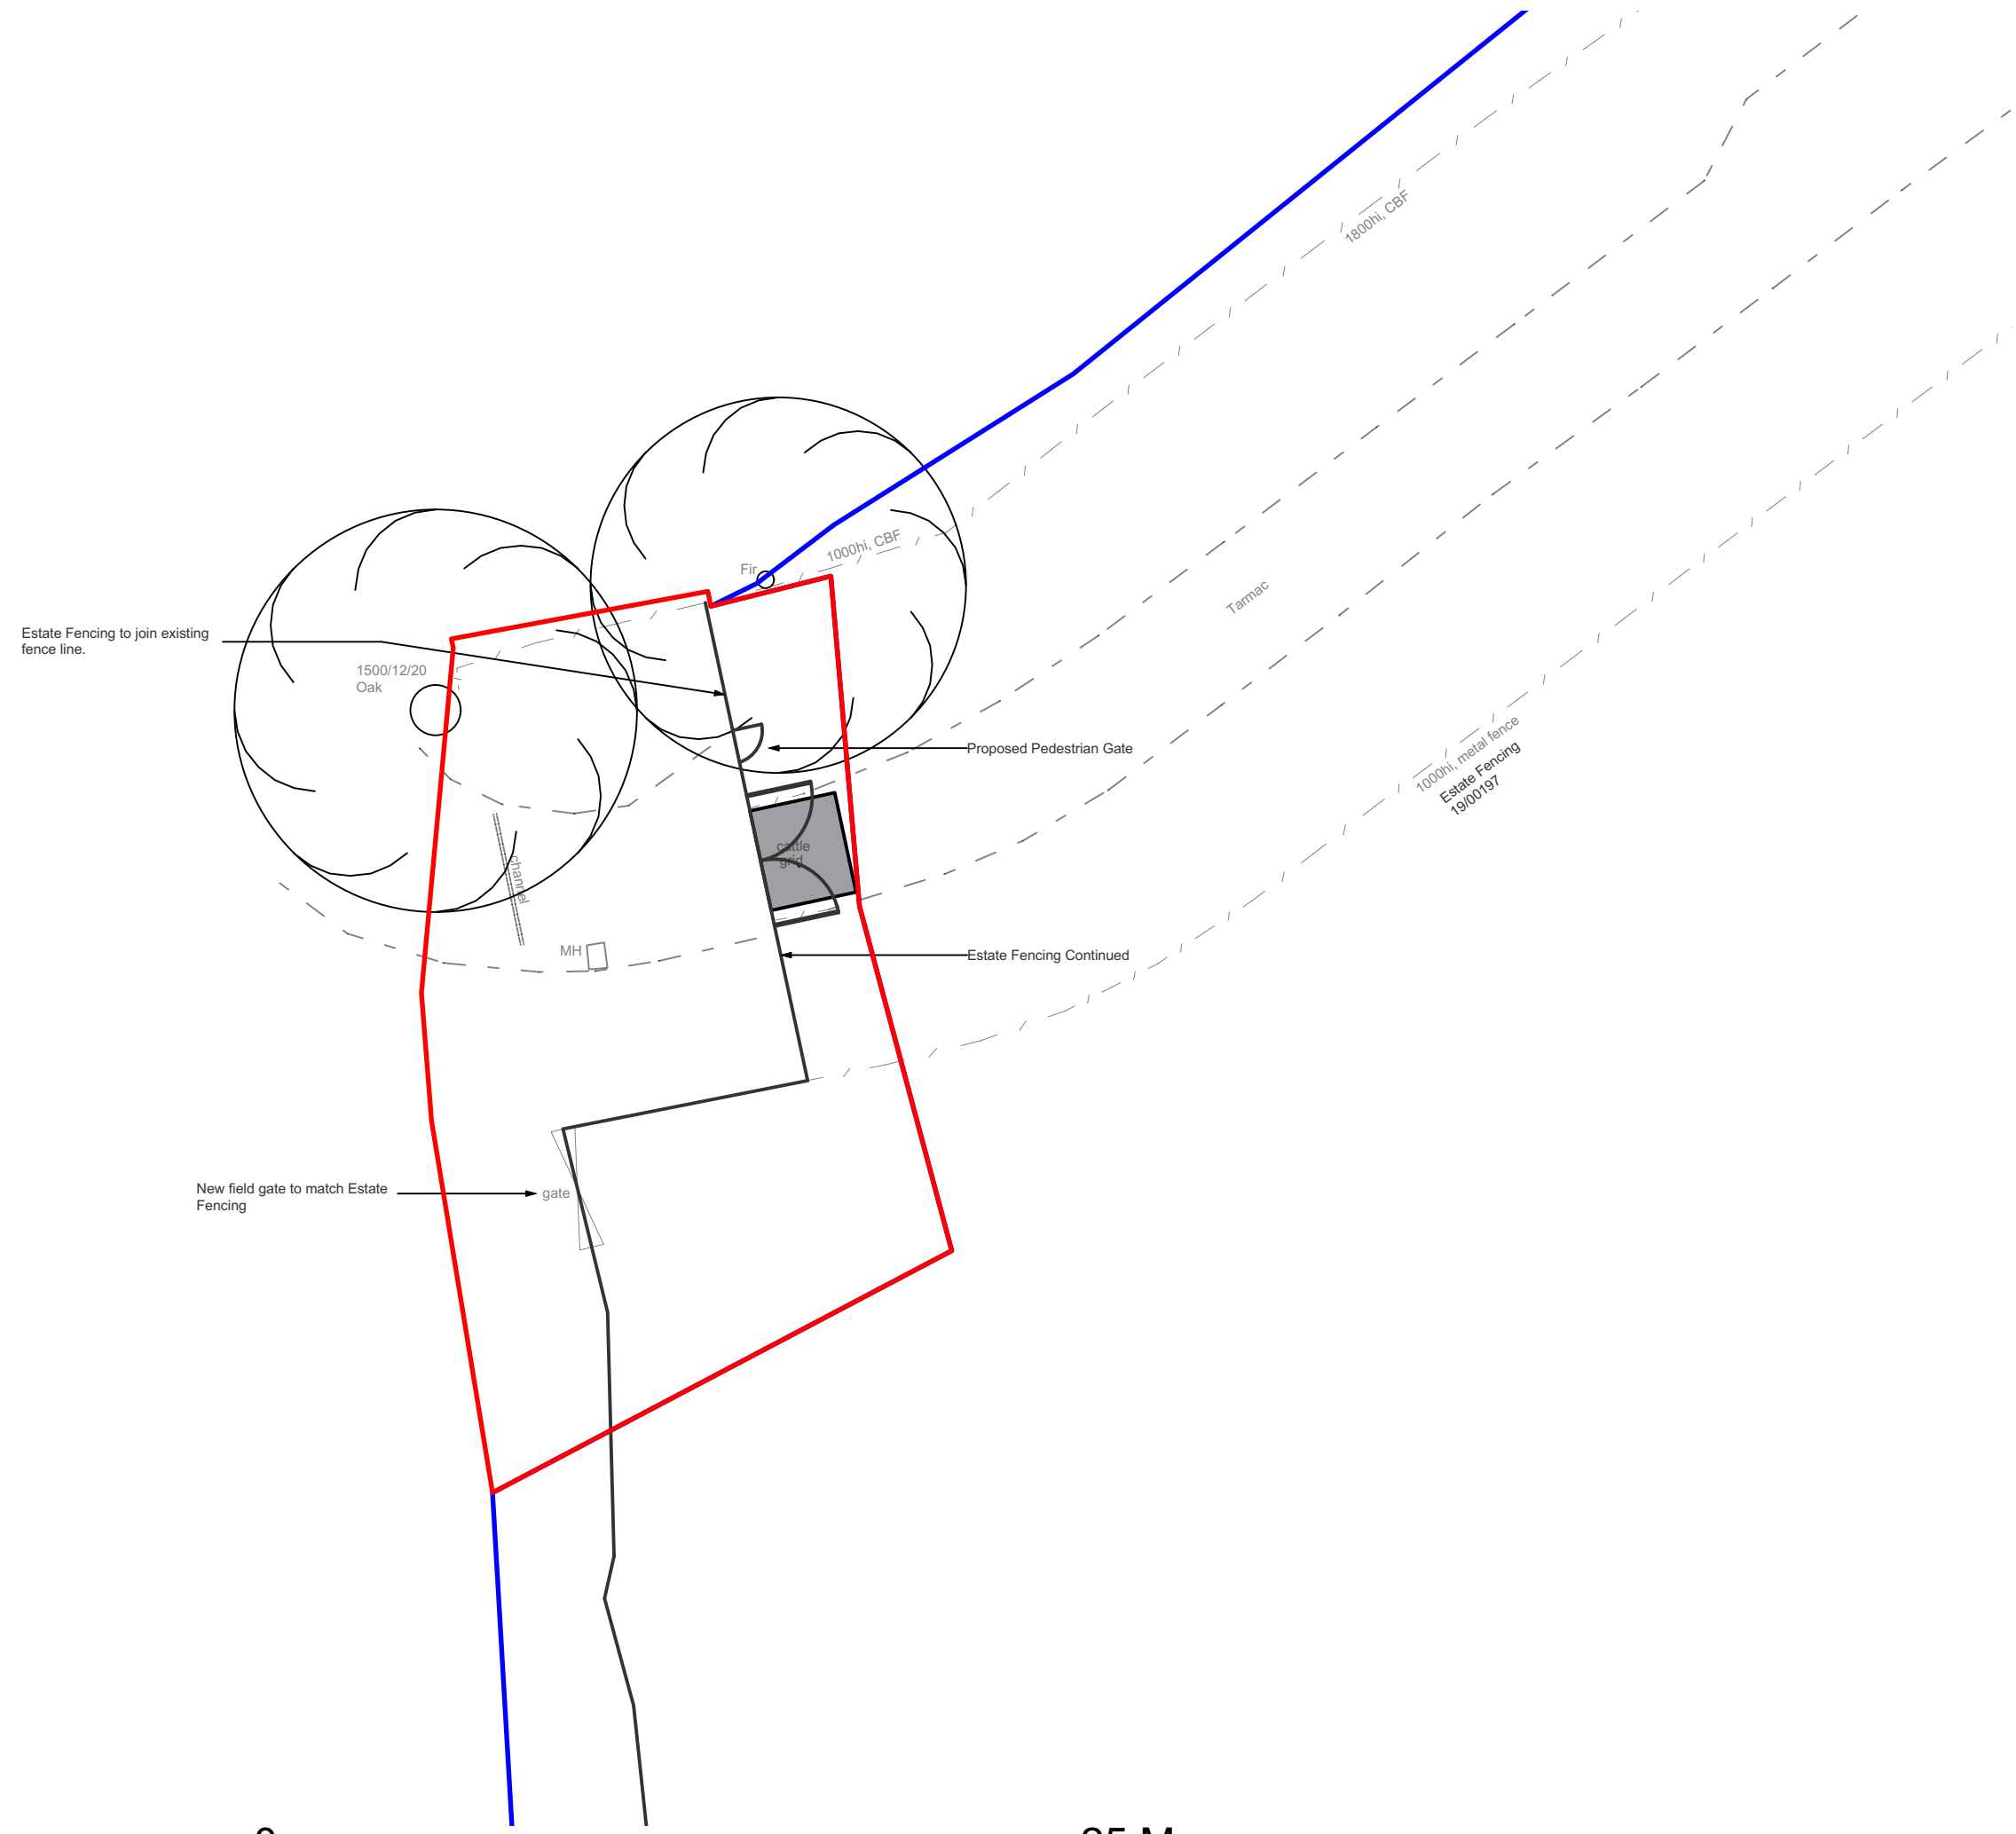

# PROPOSED SITE PLAN 1.200



**THE Genesis Design STUDIO**  
 CHARTERED ARCHITECTS

MEAD MILL MILL LANE ROMSEY  
 HAMPSHIRE SO51 8EQ

T: (01794) 519333  
 F: (01794) 519666  
 E: mail@thegenesisdesignstudio.com