

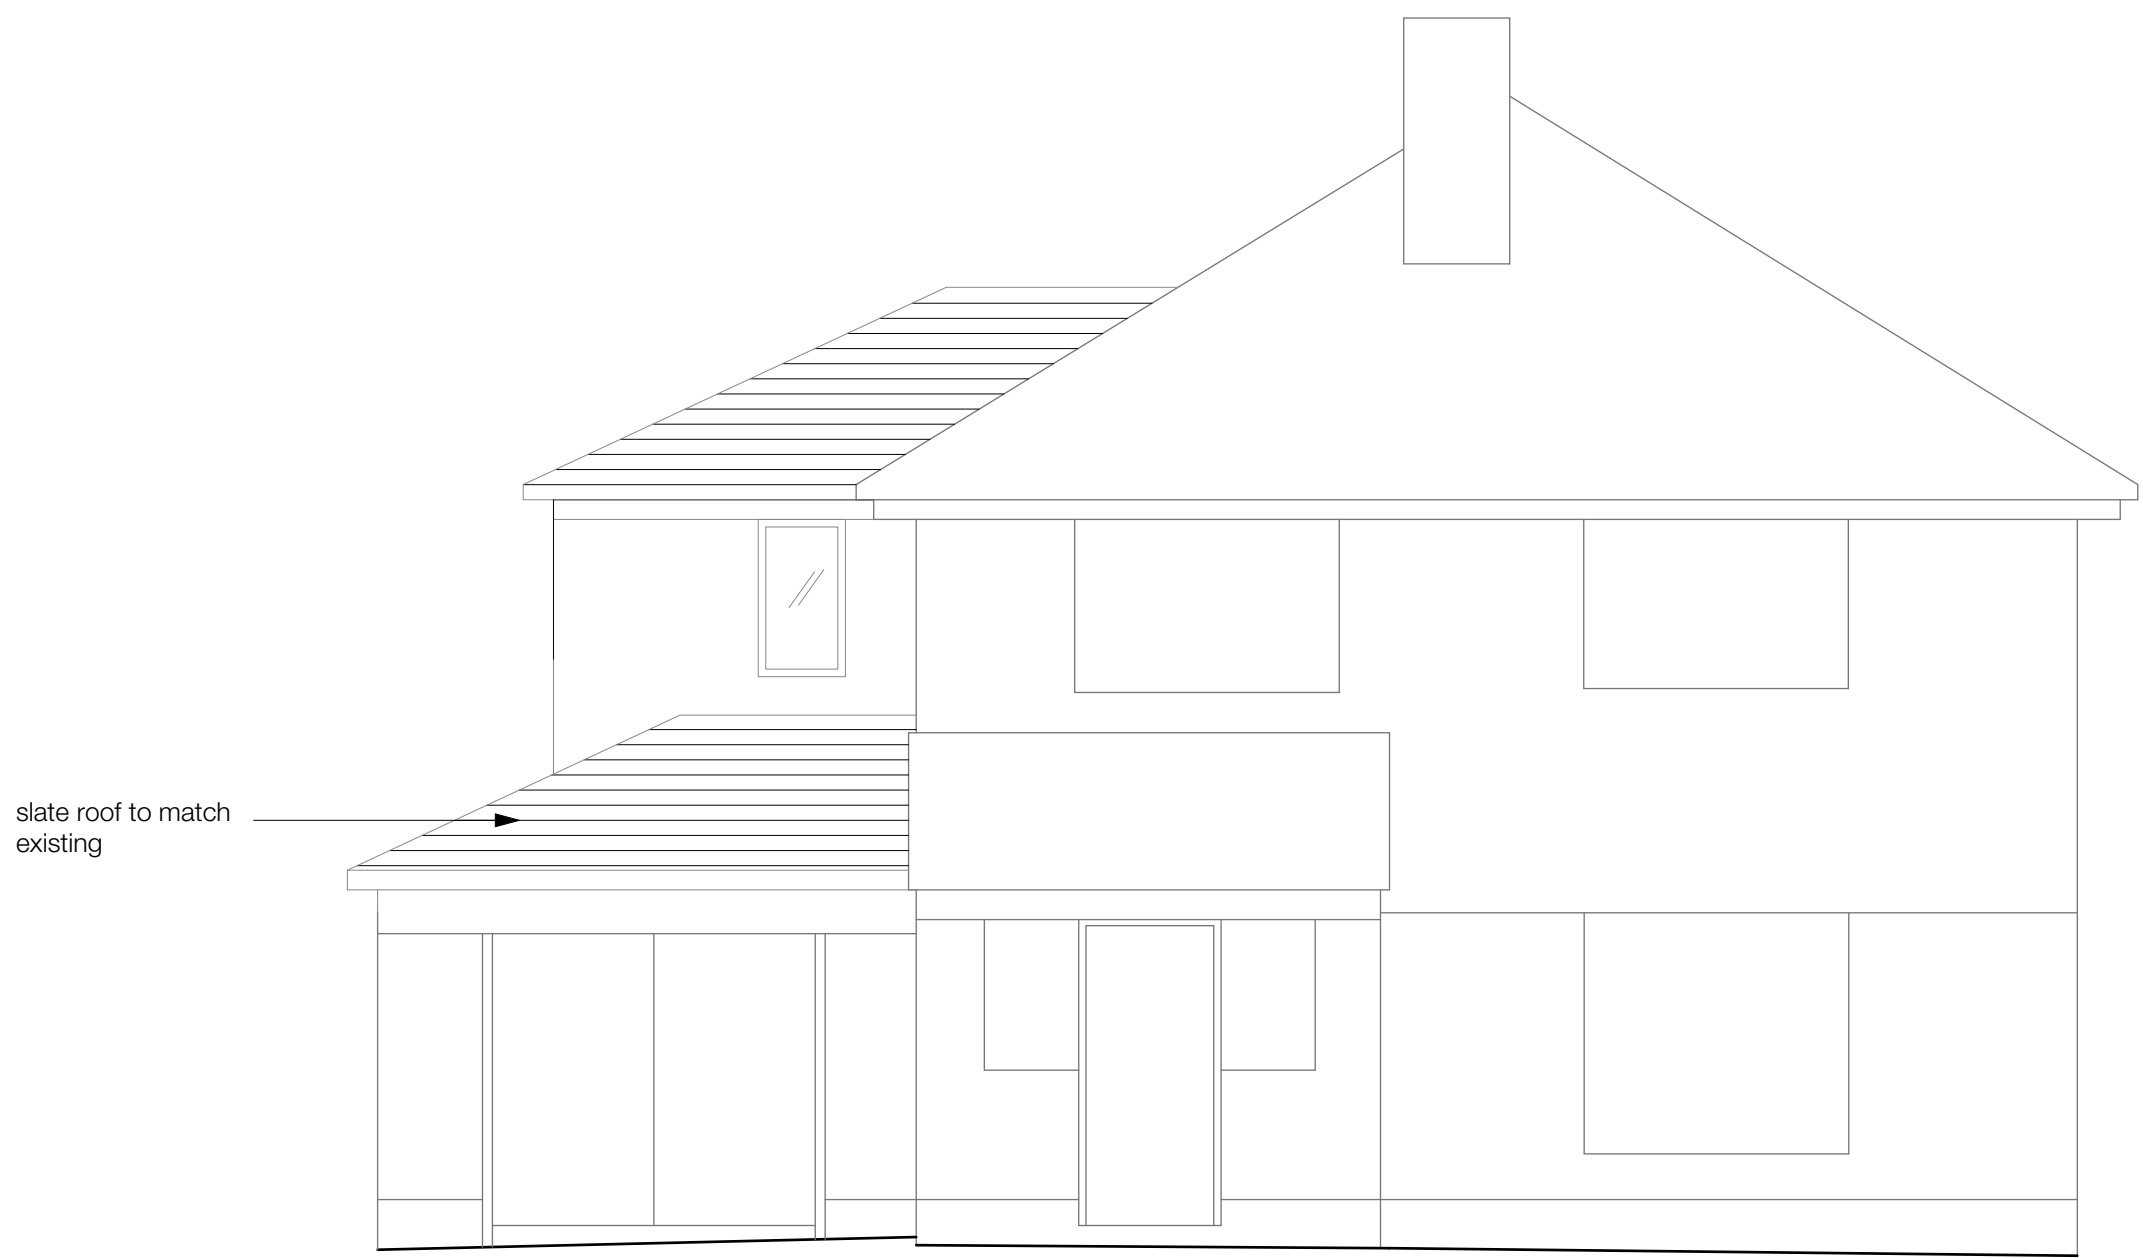


© Forest Architecture Limited

- Do not Scale. Used figured dimensions only.
- All dimensions to be checked on site.
- All drawings to be read in conjunction with engineer's drawings. Any discrepancies between consultants drawings to be reported to the Architect before any work commences.
- The Contractor's attention is drawn to the Health & Safety matters identified in the Health & Safety plan and on drawings as being potentially hazardous.
- These items should not be considered as a full and final list.
- The Work Package Contractor's normal Health & Safety obligations still apply when undertaking constructional operations both on and off site.

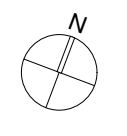


1 PROPOSED SOUTH-WEST ELEVATION
450 SCALE 1:50

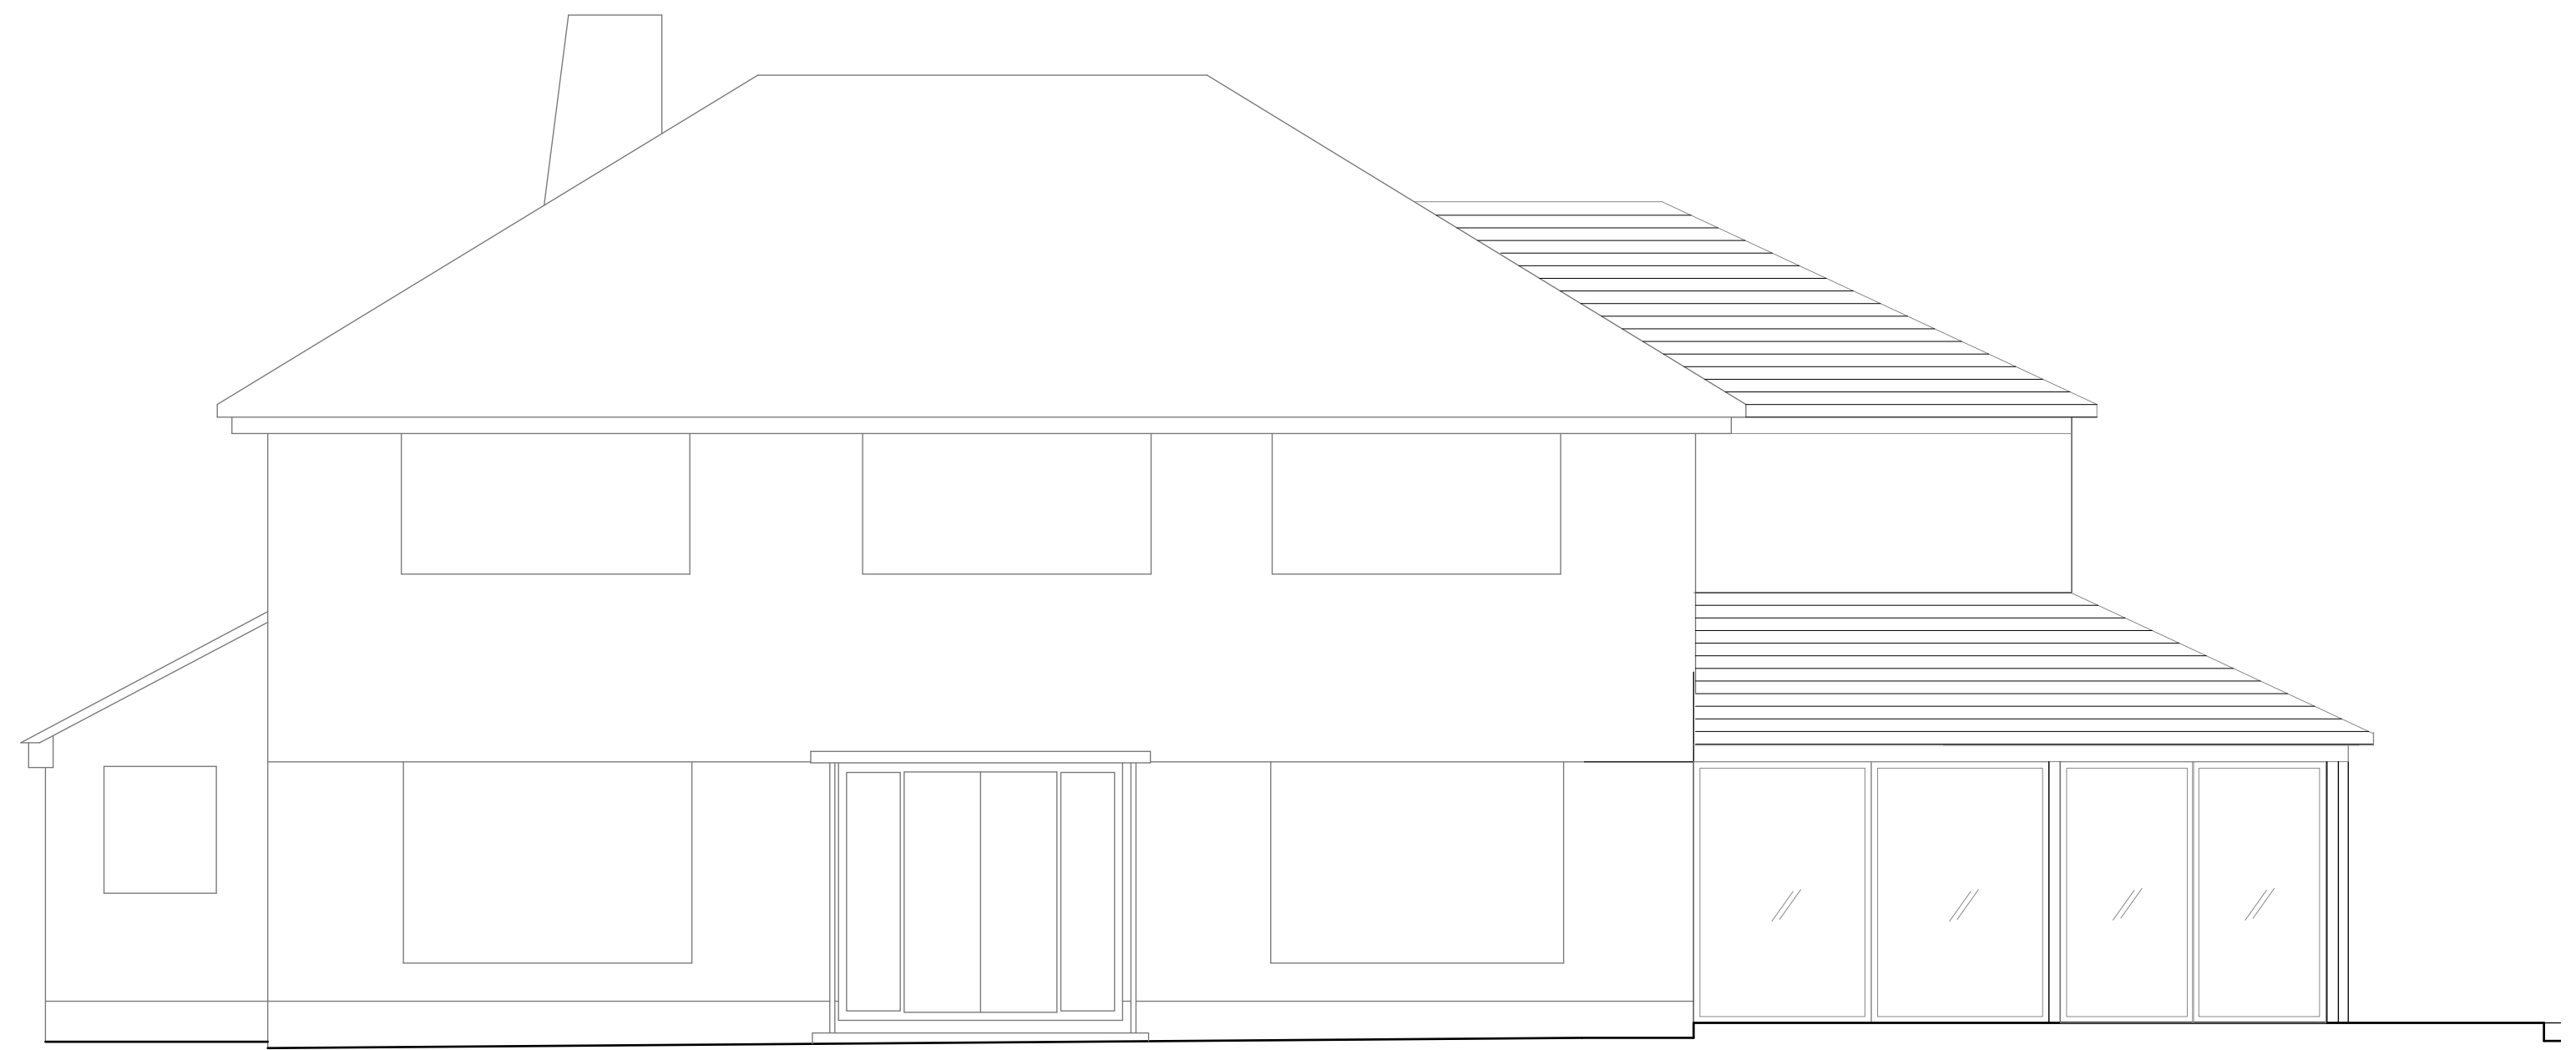

2 PROPOSED SOUTH-EAST ELEVATION
450 SCALE 1:50



3 PROPOSED NORTH-EAST ELEVATION
450 SCALE 1:50

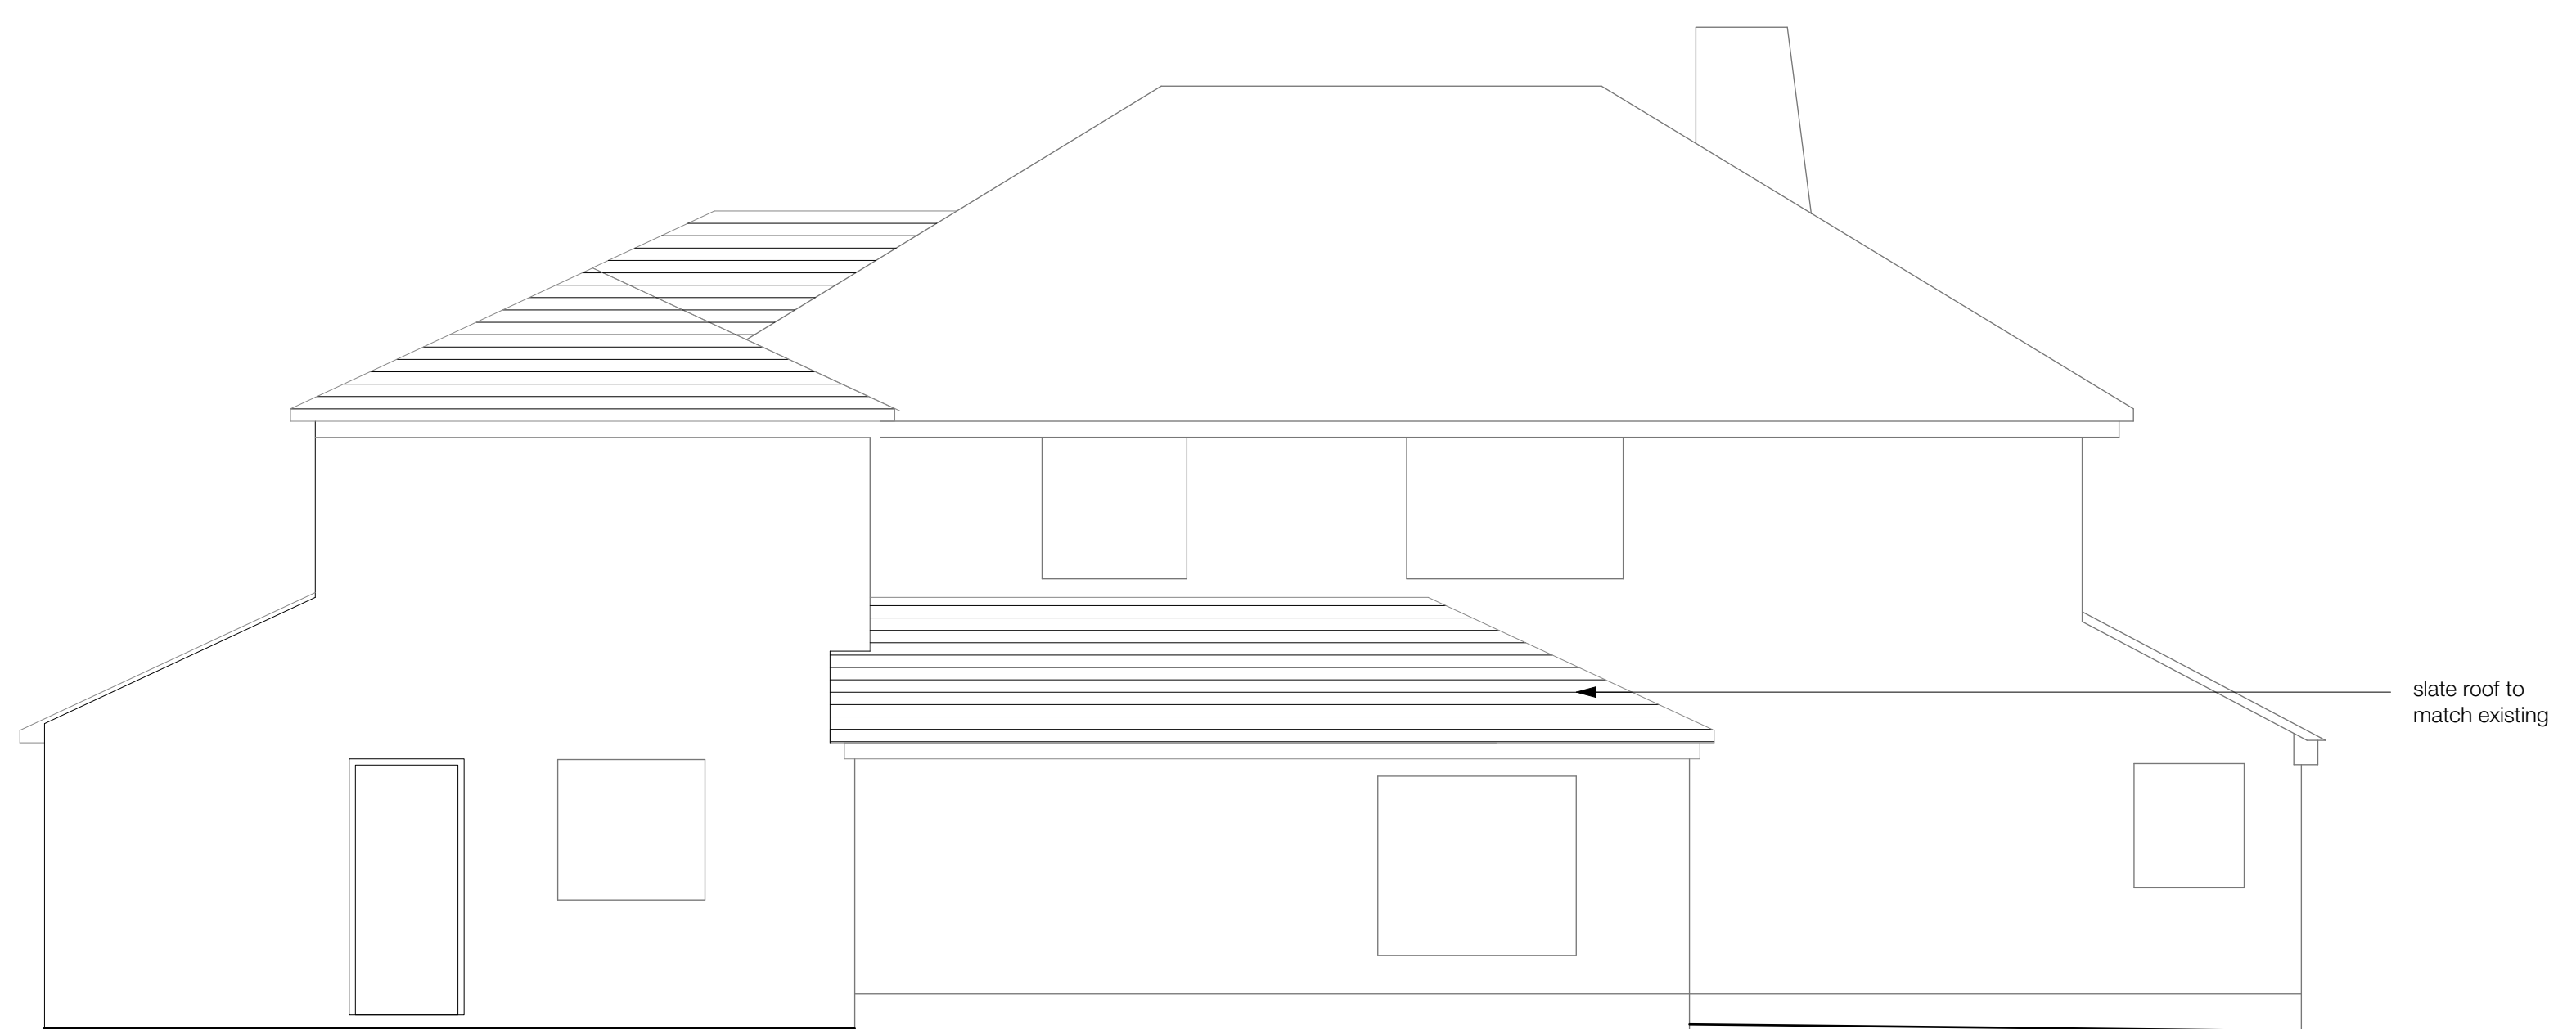

4 PROPOSED NORTH-WEST ELEVATION
450 SCALE 1:50

rev	date	initials	description

drawing: **PROPOSED ELEVATIONS - HOUSE**

project: **FURZEY LANE, BROCKENHURST**

drawing no: 2108_450 status code/ revision:

status: **TENDER**

scale @ A1: 1:50 date: NOV 2021

FOREST ARCHITECTURE

Forest Architecture Limited
3 Elm Avenue
Lyminster
Hampshire
SO41 8BD
01590 688 524
07713585440
www.forestarchitecture.co.uk
mail@forestarchitecture.co.uk

RIBA Chartered Practice No: 20012275
Limited Company No: 1152032
Registered in England and Wales
VAT No: 299 6179 30

