



1 PROPOSED GROUND FLOOR PLAN
250 SCALE 1:50

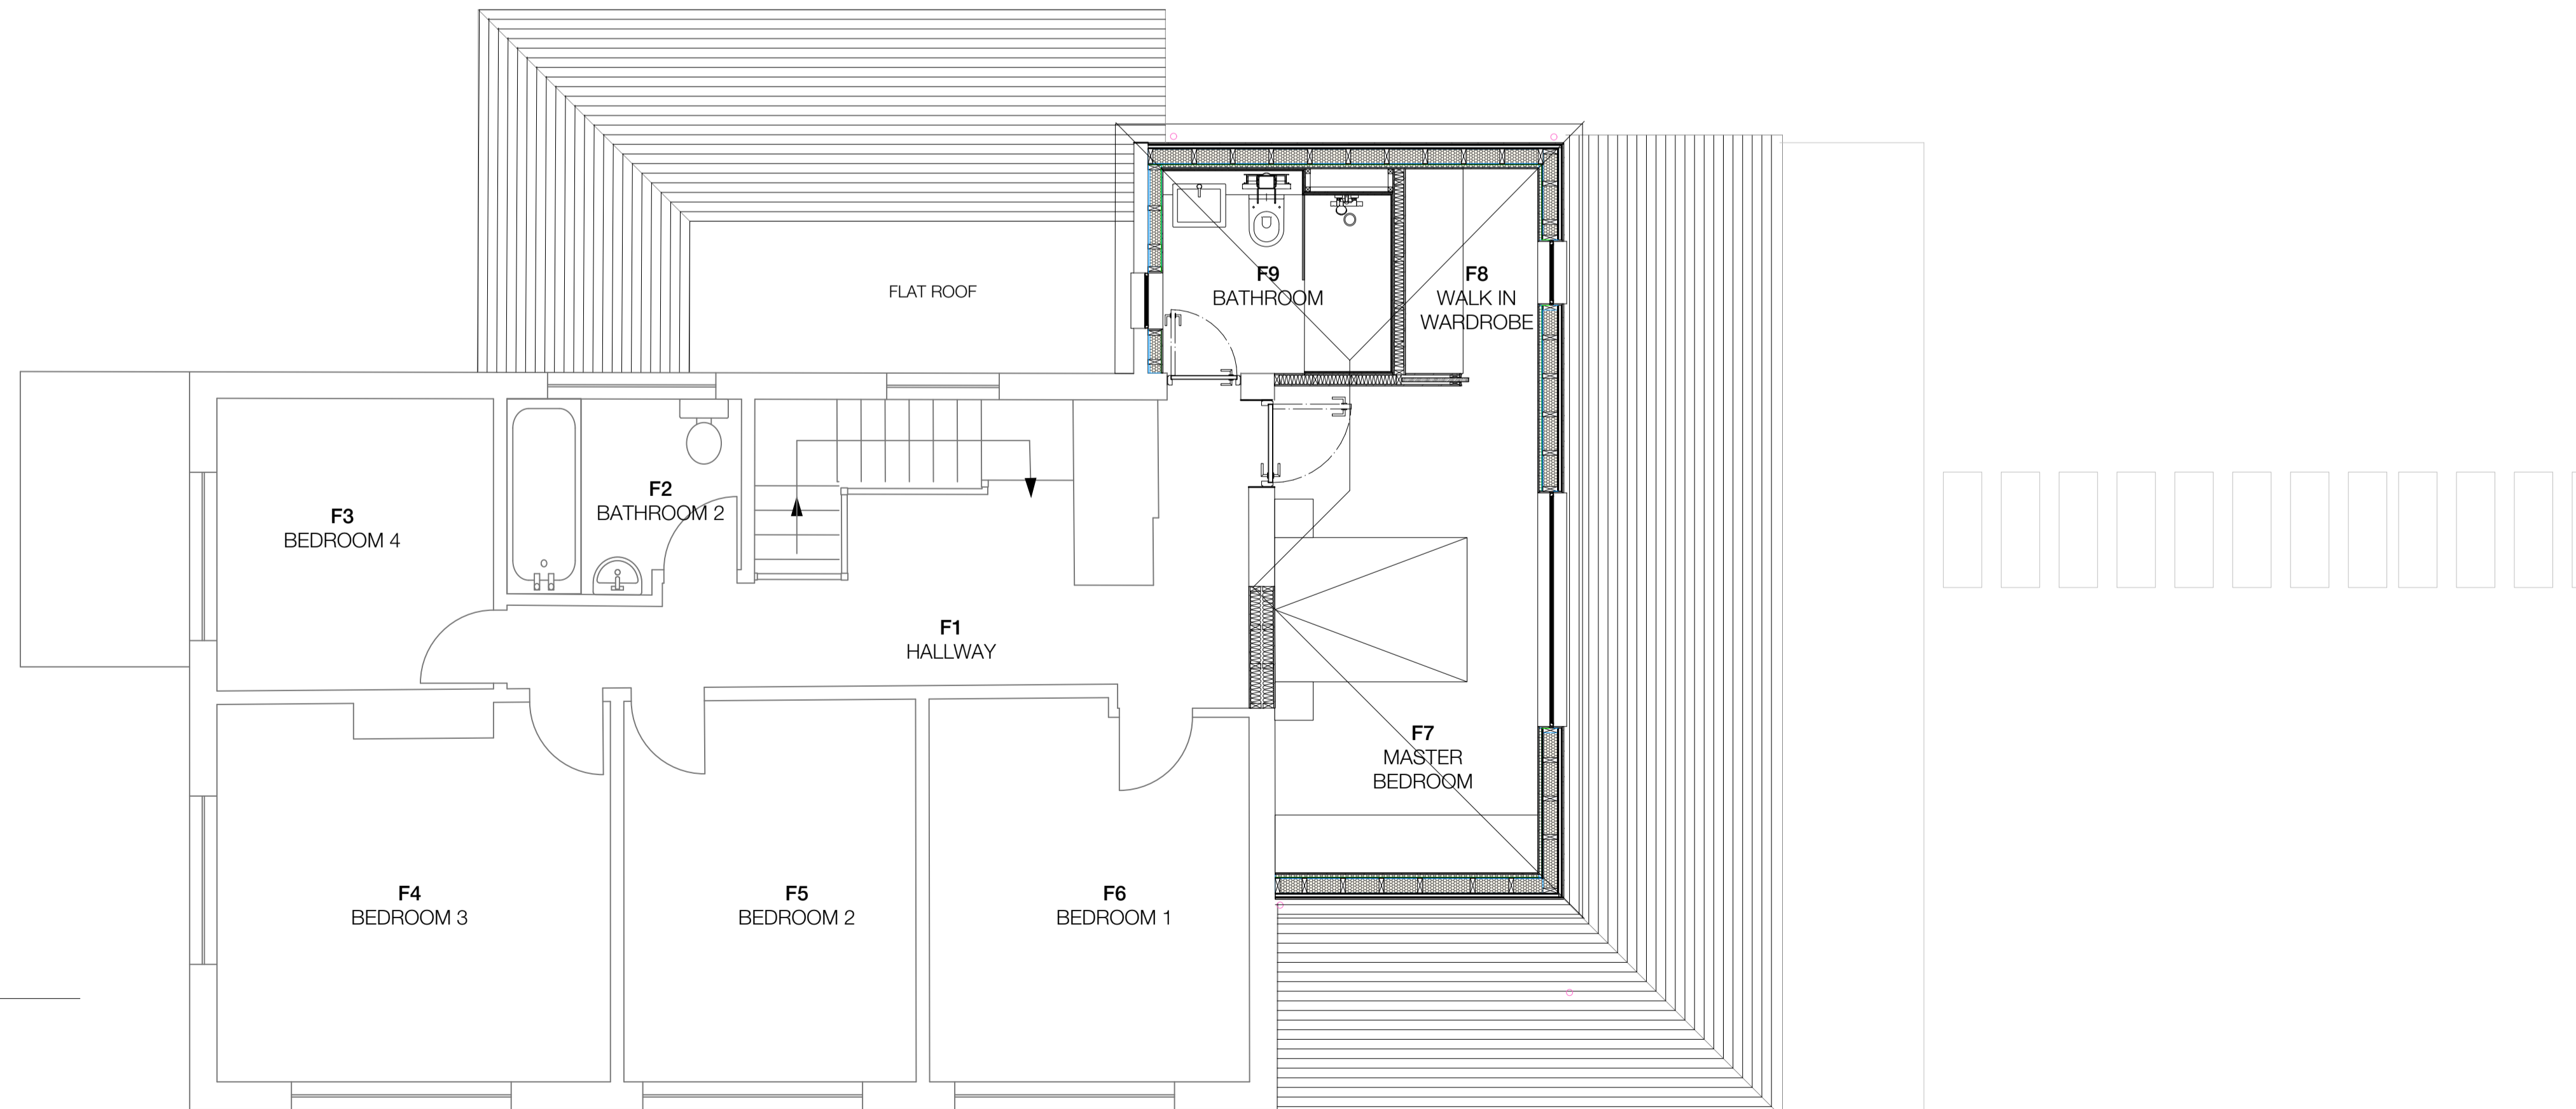

2 PROPOSED ROOF PLAN
250 SCALE 1:50

© Forest Architecture Limited
 • Do not Scale. Used figured dimensions only.
 • All dimensions to be checked on site.
 • All drawings to be read in conjunction with engineer's drawings. Any discrepancies between consultants drawings to be reported to the Architect before any work commences.
 • The Contractor's attention is drawn to the Health & Safety matters identified in the Health & Safety plan and on drawings as being potentially hazardous.
 • These items should not be considered as a full and final list.
 • The Work Package Contractor's normal Health & Safety obligations still apply when undertaking constructional operations both on and off site.

 

rev	date	initials	description

PROPOSED GROUND AND FIRST FLOOR PLANS

project: **FURZEY LANE, BROCKENHURST**

drawing no: 2108_250 status code/ revision:

status: **TENDER**

scale @ A1: 1:50 date: NOV. 2021

FOREST ARCHITECTURE

Forest Architecture Limited
 3 Elm Avenue
 Lynton
 Hampshire
 SO41 8BD
 01590 688 524
 07713585440
 www.forestarchitecture.co.uk
 mail@forestarchitecture.co.uk

RIBA Chartered Practice: No. 20012275
 Limited Company No: 1152032
 Registered in England and Wales
 VAT No: 299 6179 30

