
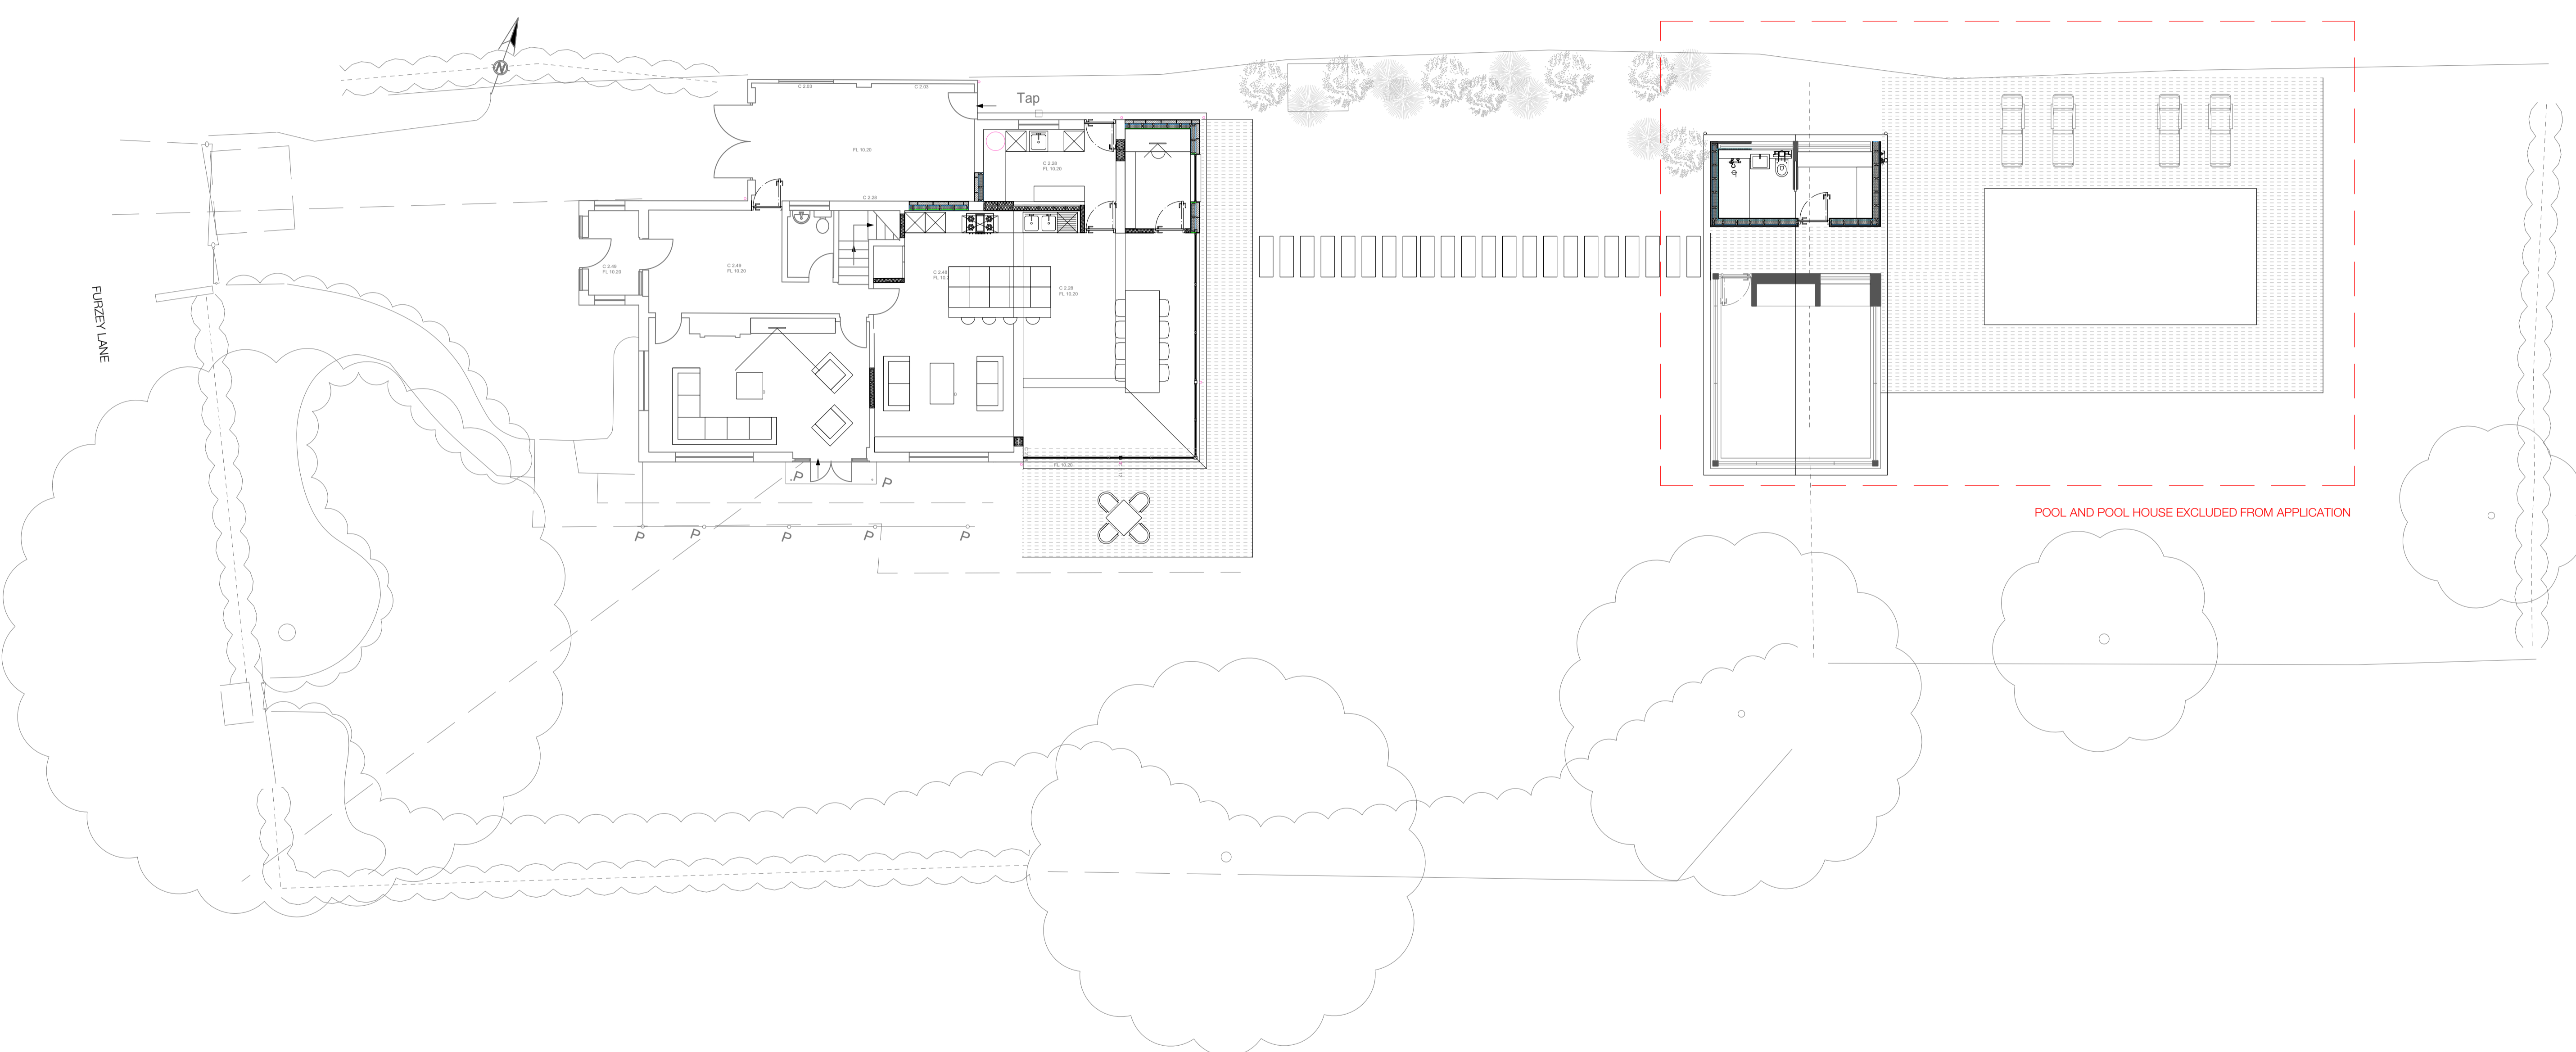


© Forest Architecture Limited

- Do not Scale. Used figured dimensions only.
- All dimensions to be checked on site.
- All drawings to be read in conjunction with engineer's drawings. Any discrepancies between consultants drawings to be reported to the Architect before any work commences.
- The Contractor's attention is drawn to the Health & Safety matters identified in the Health & Safety plan and on drawings as being potentially hazardous.
- These items should not be considered as a full and final list.
- The Work Package Contractor's normal Health & Safety obligations still apply when undertaking constructional operations both on and off site.

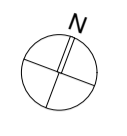

1 PROPOSED SITE PLAN
101 SCALE 1:100

rev	date	initials	description

drawing:
PROPOSED SITE PLAN

project:
FURZEY LANE, BROCKENHURST

drawing no: 2108_101 status code/ revision:
status:

TENDER

scale @ A1: 1:100 date: Jan. 2022

FOREST ARCHITECTURE

Forest Architecture Limited
3 Elm Avenue
Lyminster
Hampshire
SO41 8BD
01590 688 524
07713585440
www.forestarchitecture.co.uk
mail@forestarchitecture.co.uk

RIBA Chartered Practice: No. 20012275
Limited Company No: 1152032.
Registered in England and Wales
VAT No: 299 6179 30

