

NOTES

1. ALL DIMENSIONS ARE IN MILLIMETRES.
2. DO NOT SCALE FROM THIS DRAWING.
3. THIS DRAWING IS TO BE READ IN CONJUNCTION WITH ALL OTHER RELATED DRAWINGS AND DOCUMENTS. THE USER SHOULD CONSULT THE DRAWING ISSUE REGISTER FOR DETAILS.
4. THE CONTRACTOR IS TO CHECK AND VERIFY ALL DIMENSIONS ON SITE PRIOR TO COMMENCEMENT OF CONSTRUCTION WORKS.
5. THE ENGINEER/ARCHITECT SHOULD BE CONTACTED IMMEDIATELY IF THE ASSUMPTIONS USED IN THE DESIGN DIFFER TO THAT FOUND ON SITE.

CONFIGURATION
TOTAL GROUND FLOOR AREA 54m ² TOTAL FIRST FLOOR AREA 49m ²
TOTAL SITE FLOOR AREA 254m ²

MATERIAL SPECIFICATION
ROOF CLADDING BLACK CONCRETE TILES
EXTERNAL WALLS ROUGH FACED BRICK
GLAZING WHITE UPVC DOORS WHITE UPVC
FASCIA & EAVES BOARDS WHITE UPVC
RAINWATER GOODS WHITE UPVC GUTTERING WHITE UPVC DOWNPIPES
BOUNDARY WALLS ROUGH FACED RED BRICK

ELECTRICAL KEY
⊕ PENDANT TYPE LIGHT FITTING
○ LIGHT SWITCH (ONE WAY)
⊖ DOUBLE SWITCHED SOCKET
⊖ DOUBLE SWITCHED SOCKET (HIGH LEVEL)
⊖ EXTRACT FAN
⊖ T.V AERIAL SOCKET
⊖ GAS POINT
⊖ SMOKE DETECTOR
--- DENOTES HIDDEN LINE
--- DENOTES LINE OF STEELWORK OVER
--- DENOTES STRUCTURAL WALL IN CONCRETE BLOCK
--- DENOTES STRUCTURAL WALL IN BRICK
--- DENOTES NON STRUCTURAL STUD WALL
--- DENOTES INSULATION

B	Minor Amendments	23-12-21	LM
A	Client Amendments	08-12-21	JCH
Rev.	Amendments	Date	By

Keystone Design Associates Ltd.

Registered Office
Development House
381 Church Street
Blackpool
FY1 3PS
Tel. No. 01253 649040
Fax. No. 01253 752901
Email : info@keystonedesign.co.uk

PROJECT ADDRESS
G SWAN DRIVE, THORNTON CLEVELEYS,
FY5 3FA

PROJECT TITLE
REAR EXTENSION

DRAWING TITLE
PROPOSED FLOOR PLANS & ELEVATIONS




Client Mr & Mrs Thornhill Scales@A1
1:50/75/100

Drawn JCH Checked Date 16-11-21

DRAWING No. A021/315/BR/01 Revision B

THIS DRAWING & CONTENTS ARE THE PROPERTY OF KEYSTONE DESIGN ASSOC LTD. UNAUTHORISED REPRODUCTION OF THE WHOLE OR ANY PART THERE OF INFRINGES COPYRIGHT AND MAY LEAD TO PROSECUTION OF CIVIL PROCEEDINGS.

DO NOT SCALE DIMENSIONS FROM DRAWING

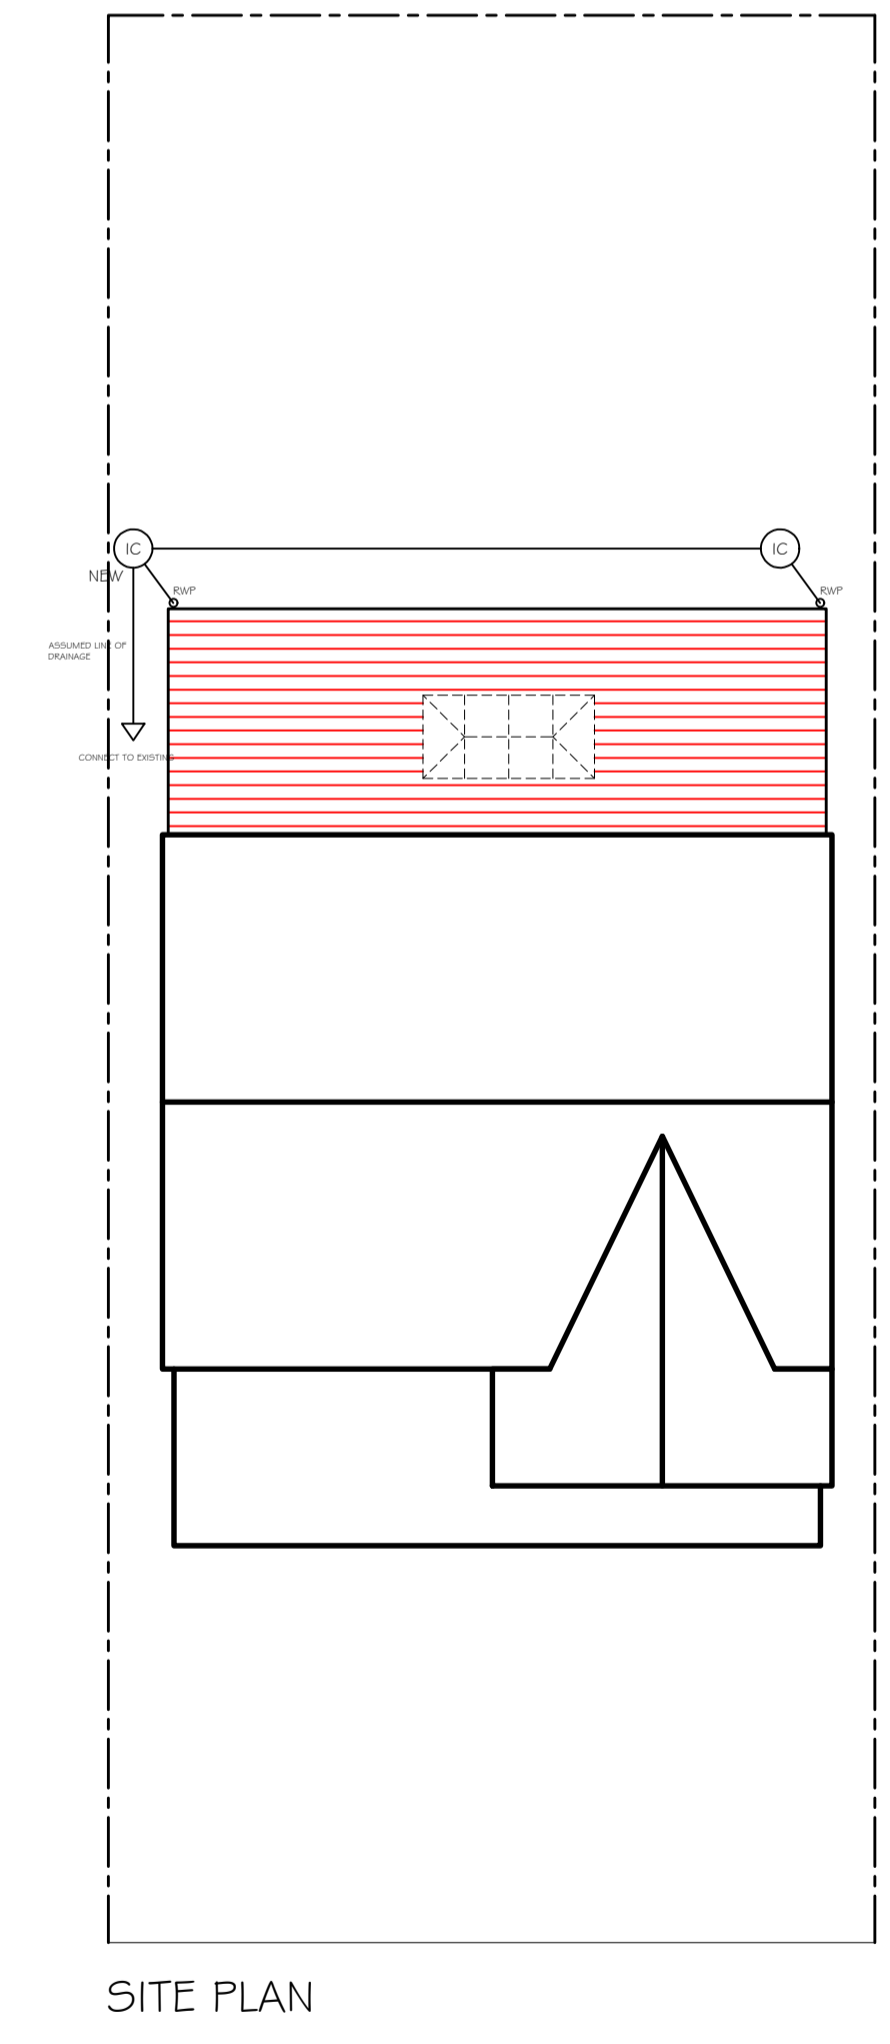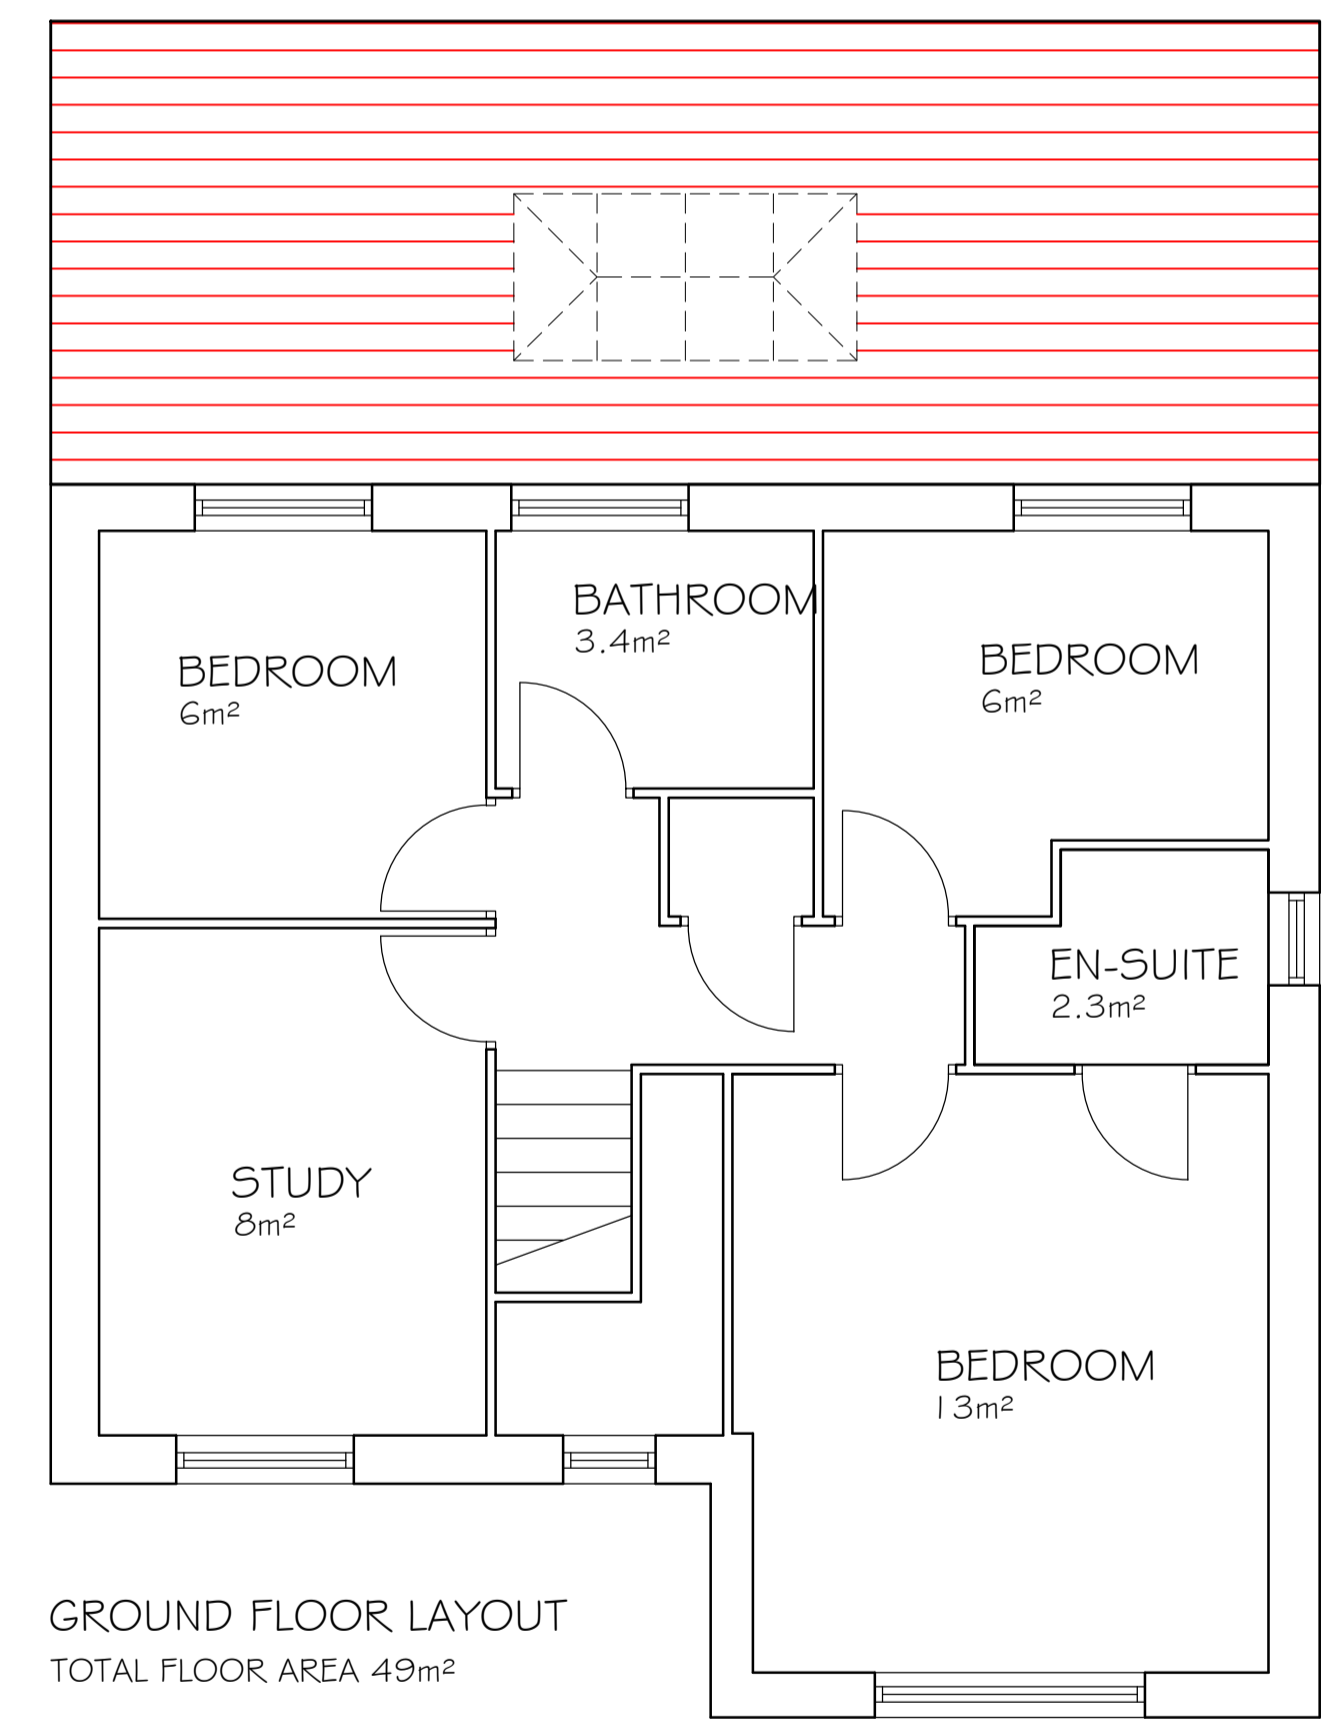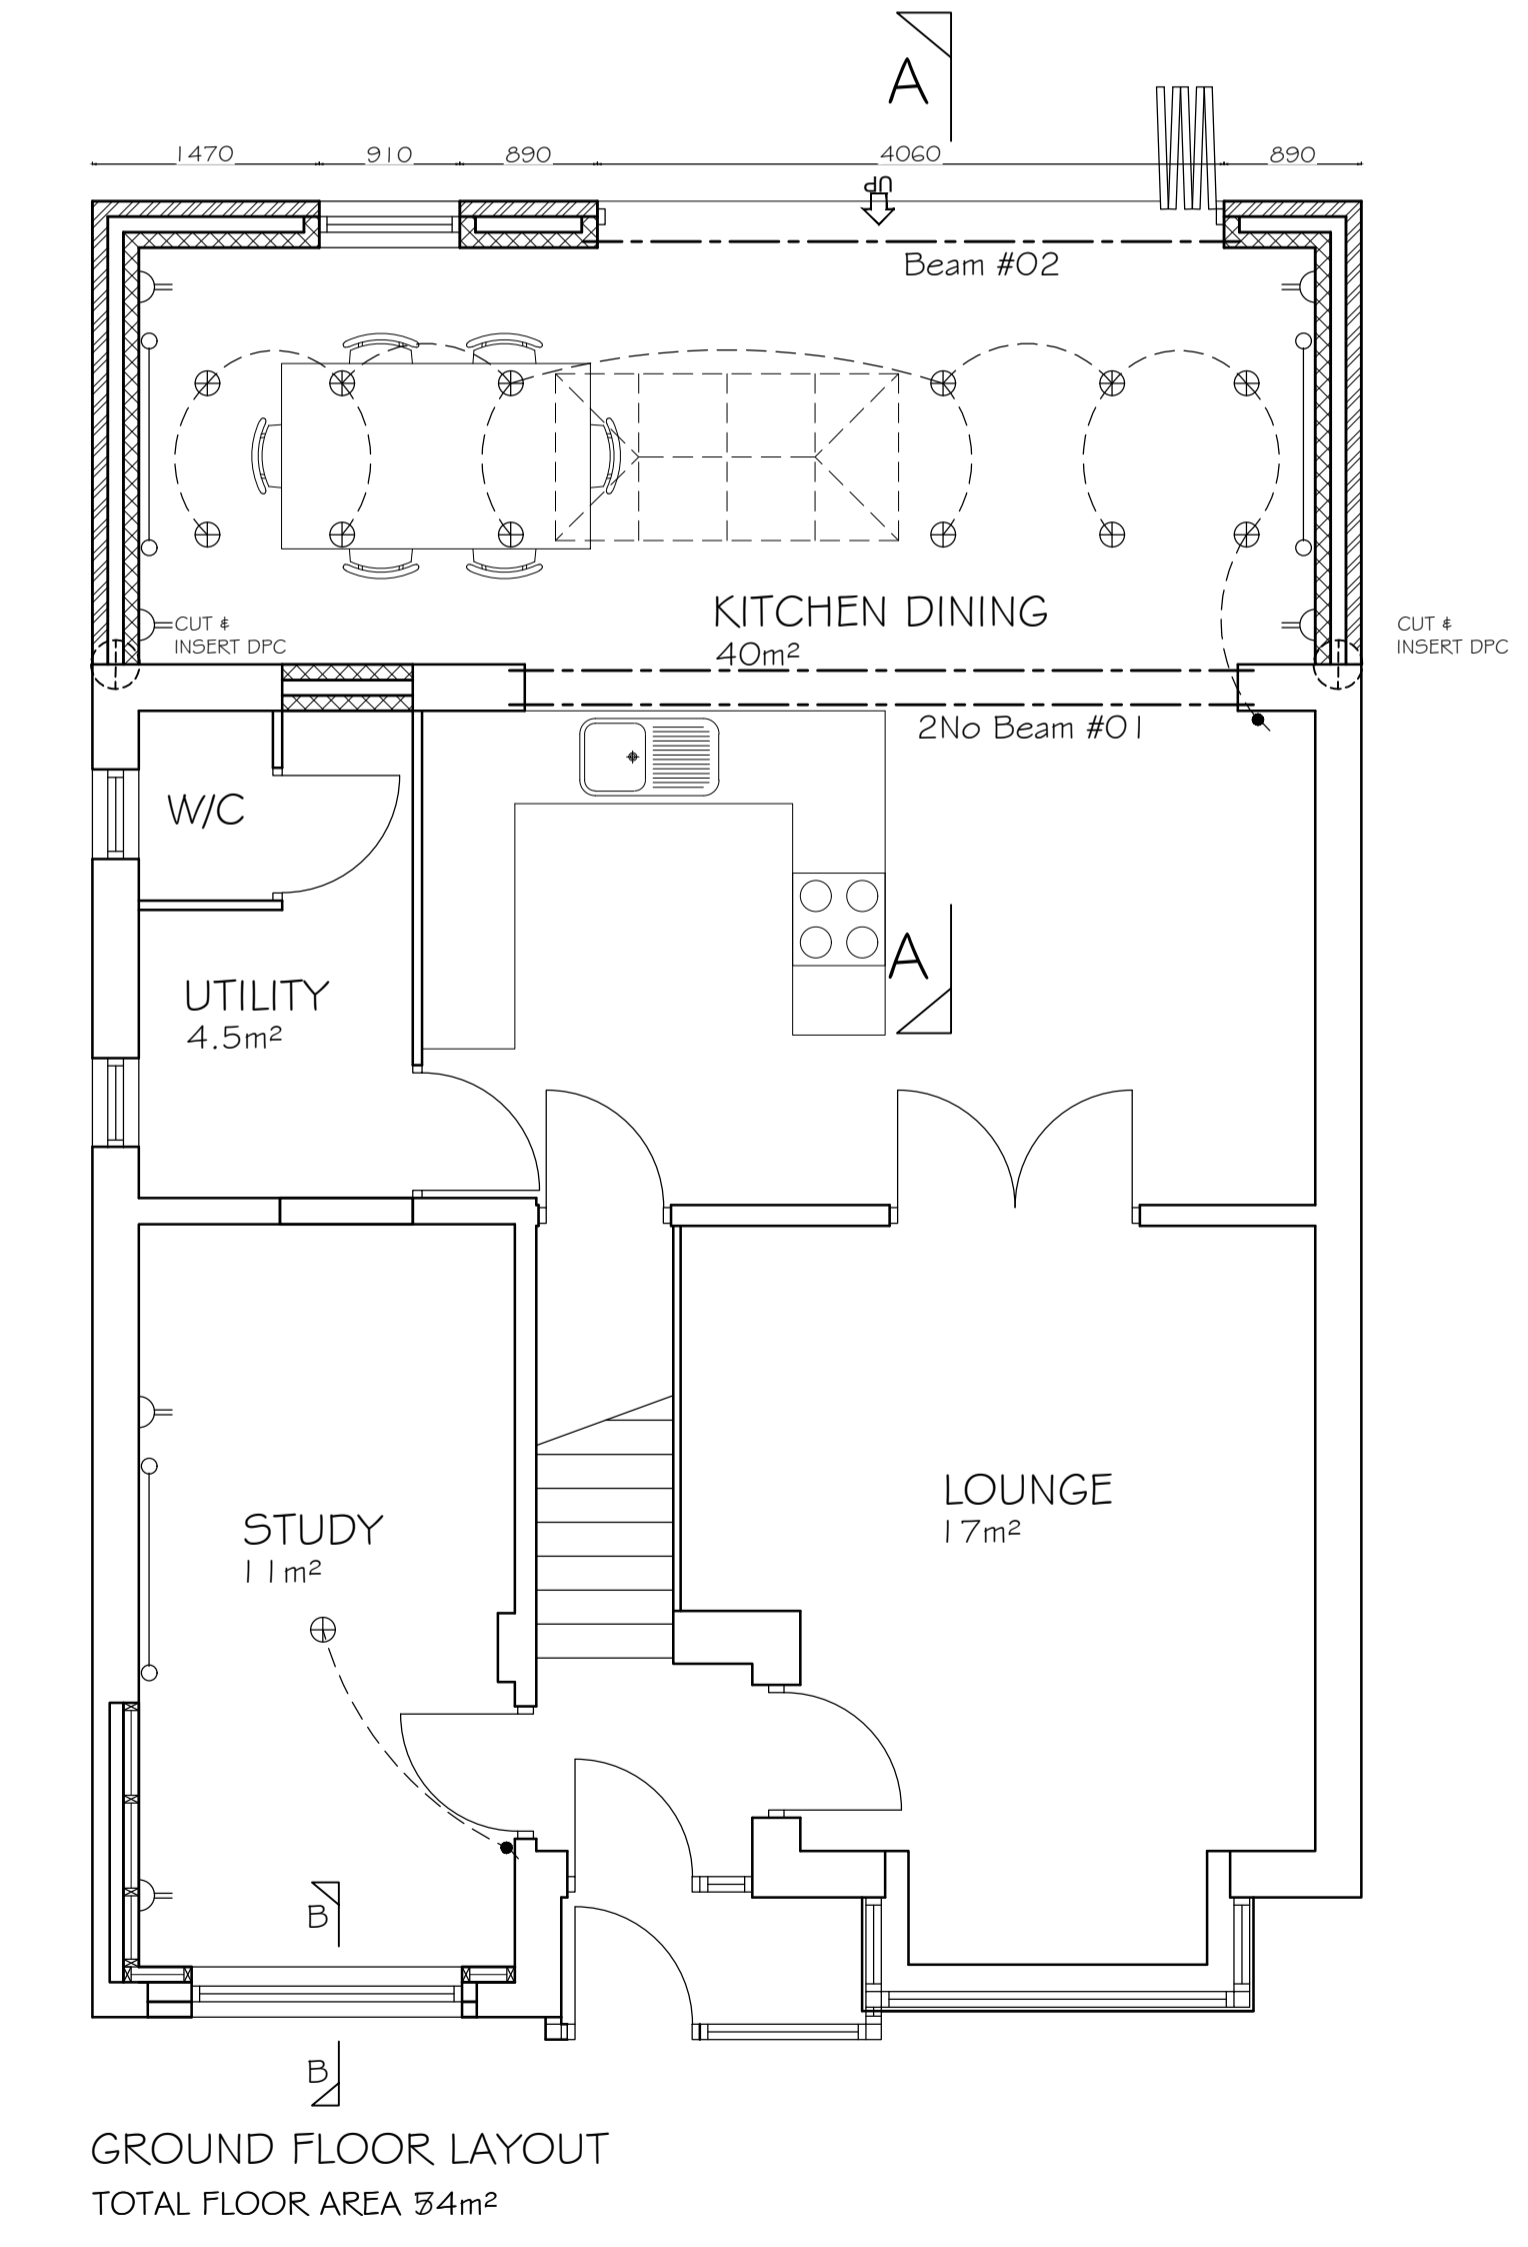

Revision B
DRAWING No. A021/315/BR/01

1
2
3
4
5
6
7
8
9
10
11