


4 South West Elevation
1:50

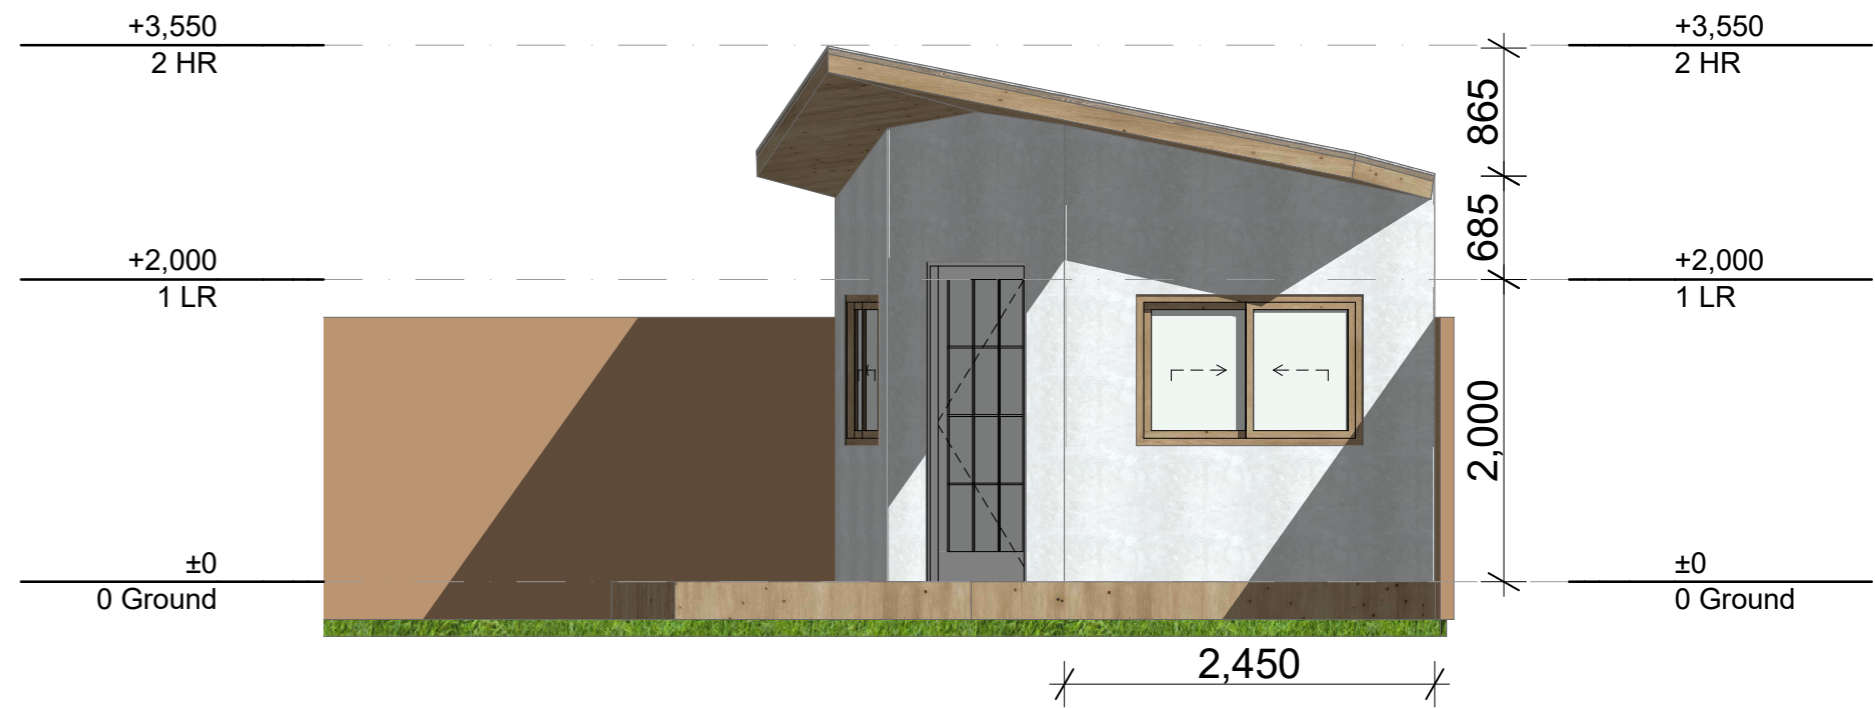

3 North East Elevation
1:50

LJR DESIGNS

Drawn | Checked LR | JJ
Plot Date: 11/10/2021
Project NO. 102
Project Status Dev

Site: 18 Parker Close, Stamford,
Lincolnshire PE9 2NN, England

DRAWING TITLE :

Elevations
Elevation 1

PROJECT NAME :

Summer House

REVISION NO.

Rev 1.1

DRAWING NO.

3/3