


# A Proposed Site Plan 001

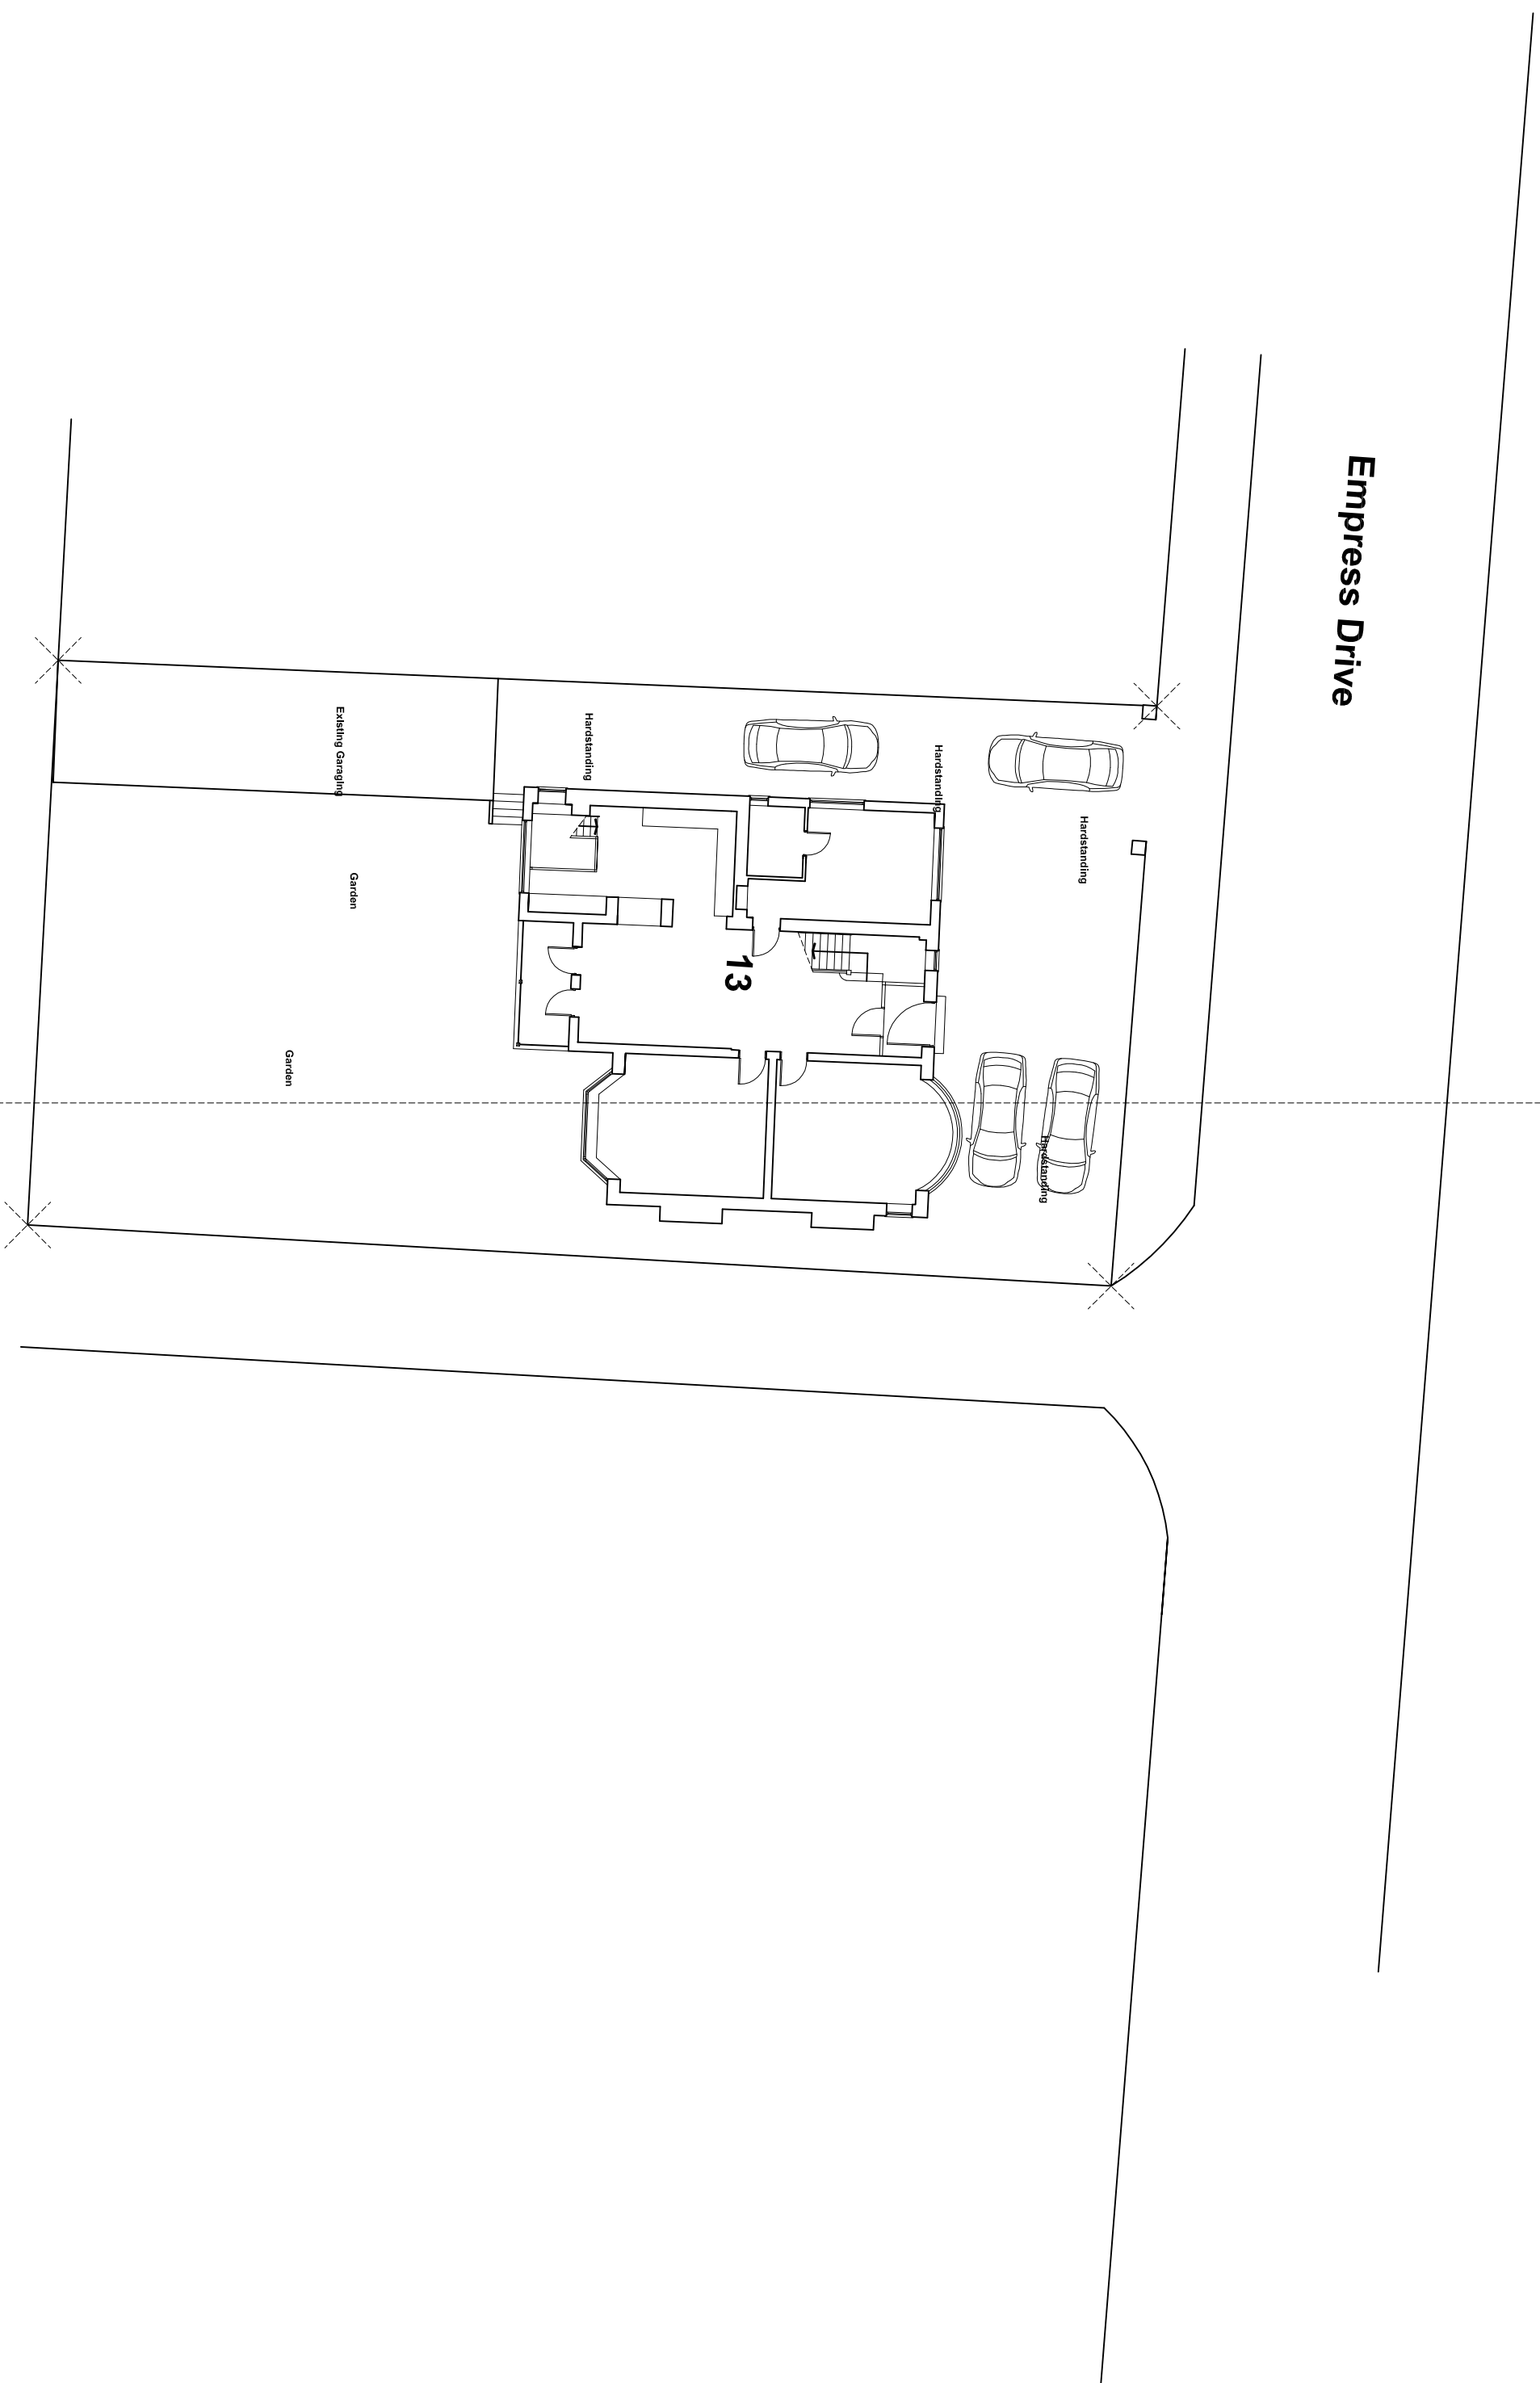

Project Title  
Proposed Change Of Use - 13 Empress Drive

Client  
Mrs Casellina

Drawing Title  
Proposed site plan

**JWMI** Design & Planning  
Architectural Design

34 Stoney Lane  
Newcastle  
NSW 1590  
Australia  
t: 02 9713 1212  
e: [jwmi@jwmidesignandplanning.com.au](mailto:jwmi@jwmidesignandplanning.com.au)

This drawing is subject to copyright. Do not scale from this drawing. All dimensions to be checked on the site for any construction. Any discrepancies to be corrected prior to proceeding.

Project Status  
 Planning  
 Preliminary  
 Comment  
 Tender  
 Construction Issue

Scale 1:200  
Paper Size A2  
Date 05/10/2021  
Drawn JWMI

Drawing No

045\_2021\_01

A