




# A Proposed Floor Plans 001

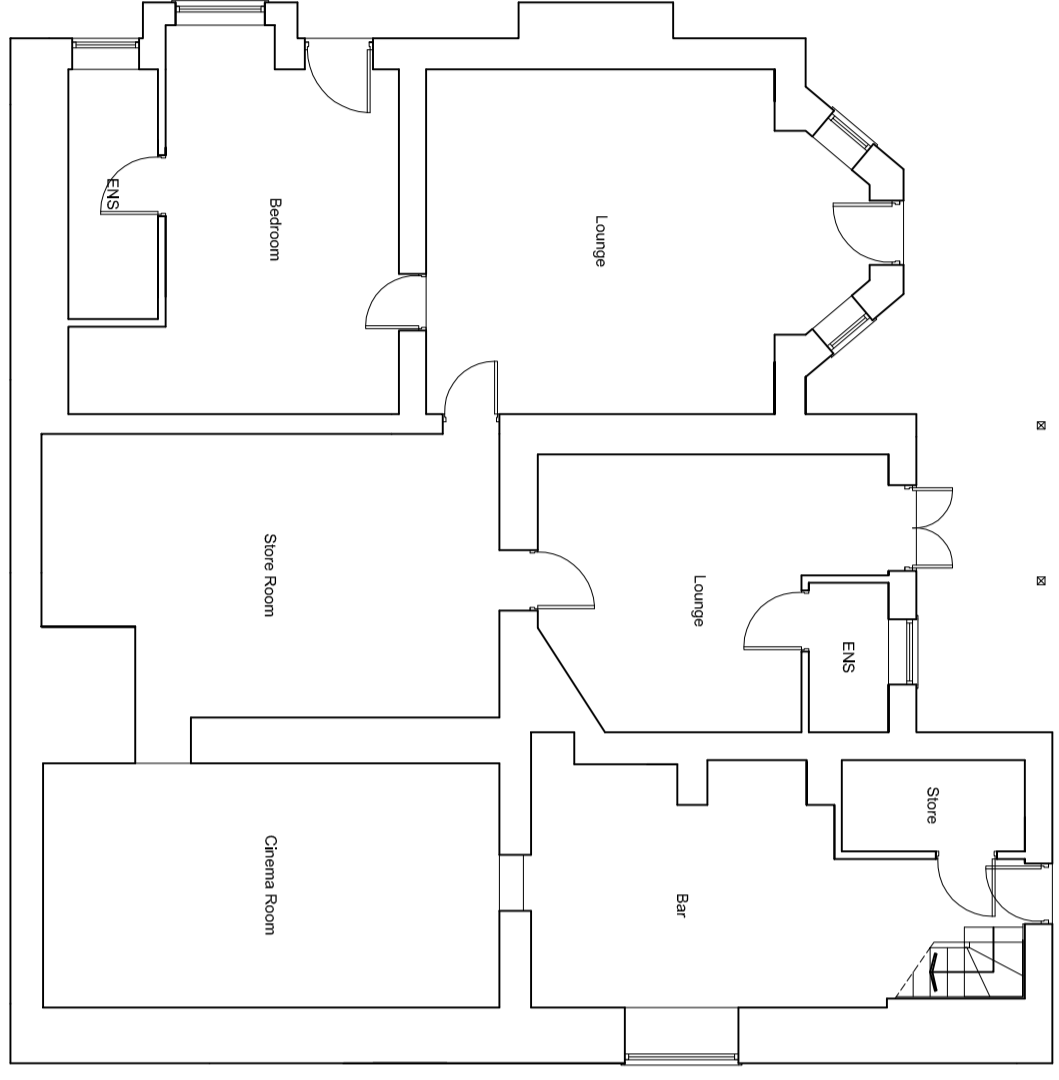


Basement Floor Plan As Proposed  
Scale 1:50

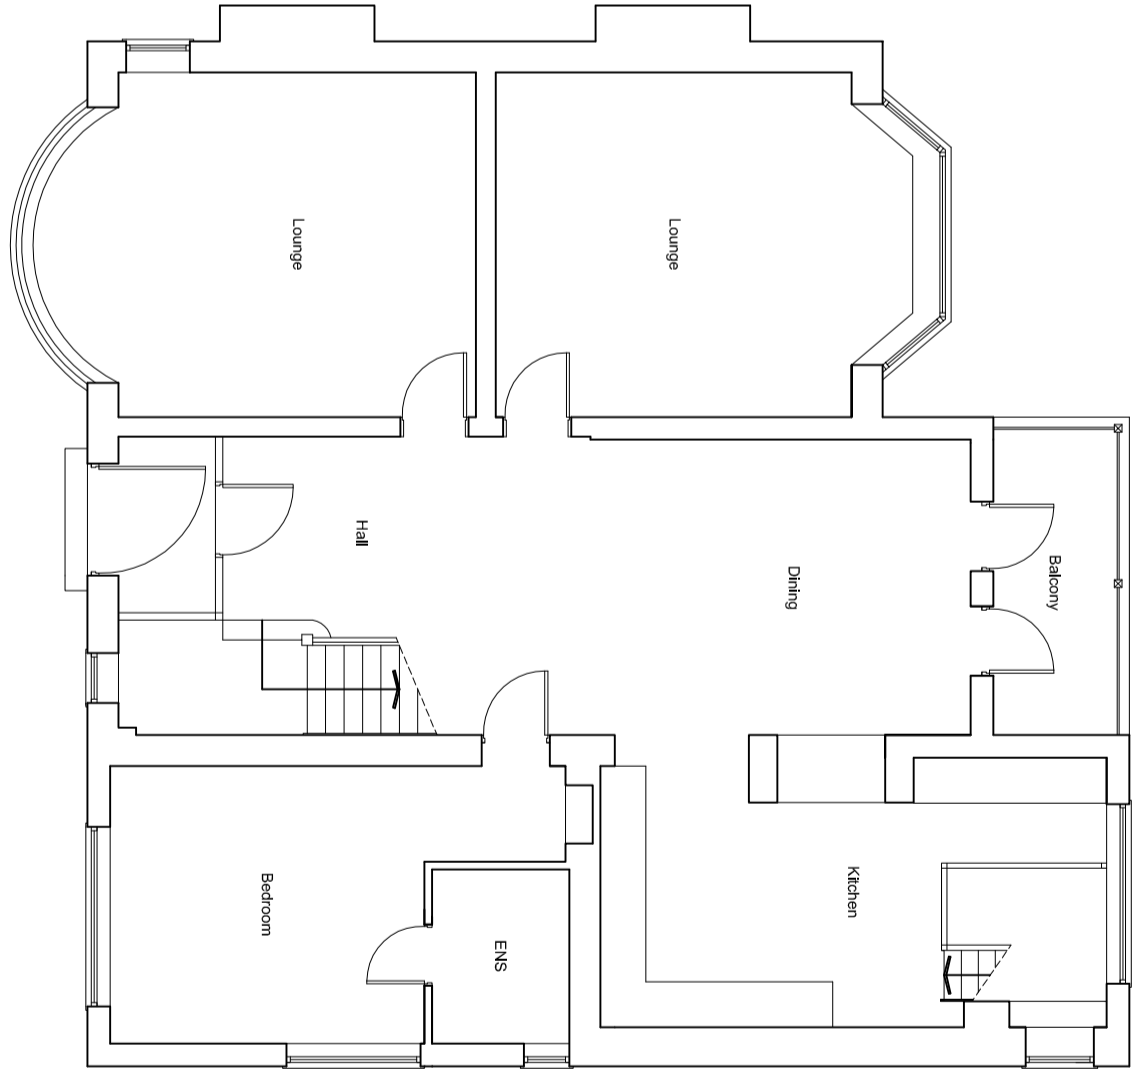

Ground Floor Plan As Proposed  
Scale 1:50

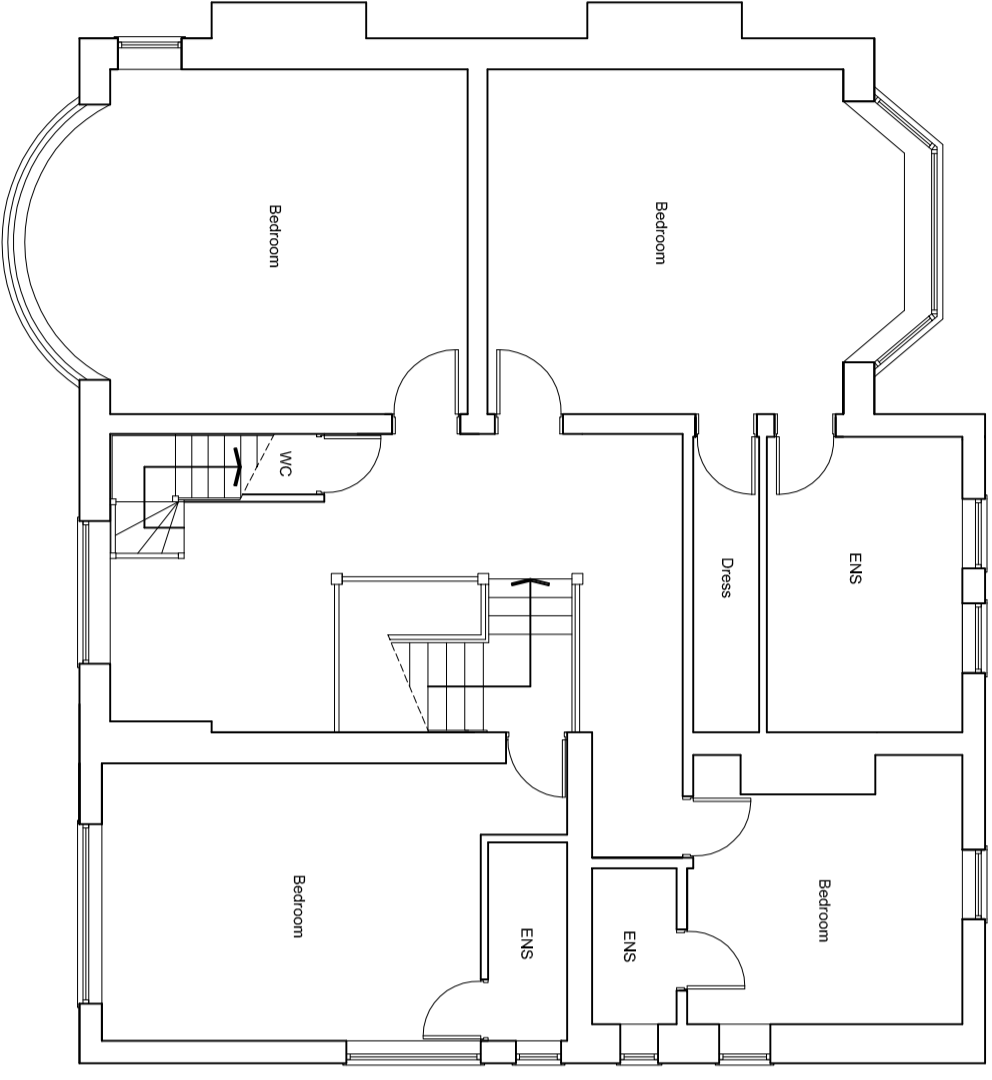

First Floor Plan As Proposed  
Scale 1:50

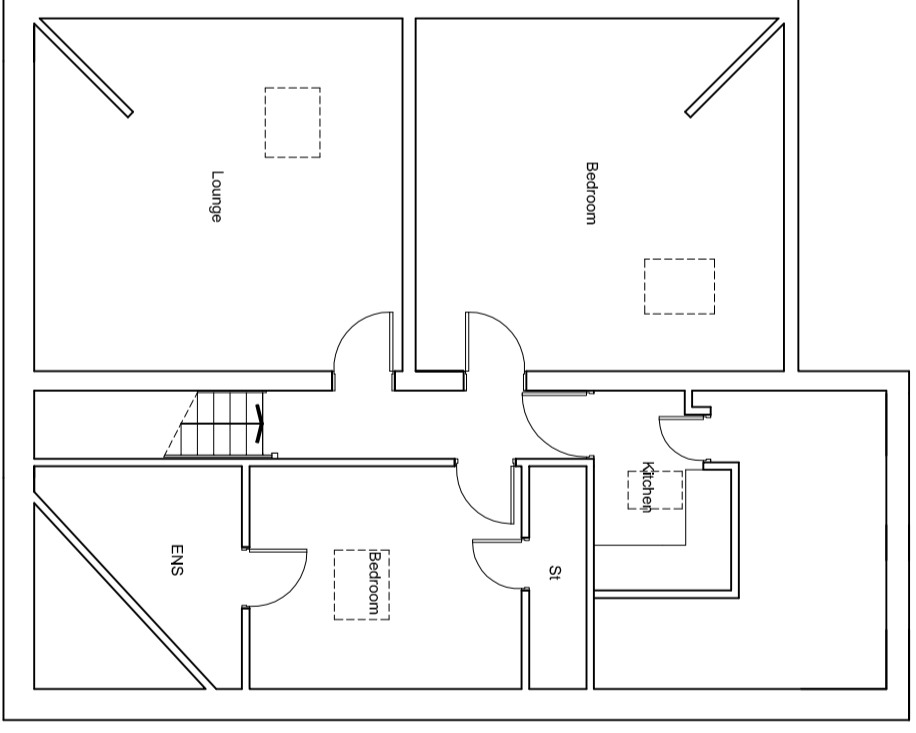

Second Floor Plan As Proposed  
Scale 1:50

Project Title  
Proposed Change Of Use - 13 Empress Drive

Client  
Mrs Castellina

Drawing Title  
Proposed floor plans

**JWM** Design & Planning

3rd Floor  
New London  
London  
E14 4YN

020 77321521

enr@jwm.com

This drawing is subject to copyright. It is not to be used, copied, or reproduced in any form without the prior written consent of JWM Design & Planning.

Project Status

- Planning
- Pre-tender
- Comment
- Tender
- Construction Issue

Scale 1:200

Paper Size A2

Date 05/10/2021

Drawn JWM

Drawing No  
045\_2021\_03

A