


**Front Elevation**  
1 : 50



**Left Elevation**  
1 : 50

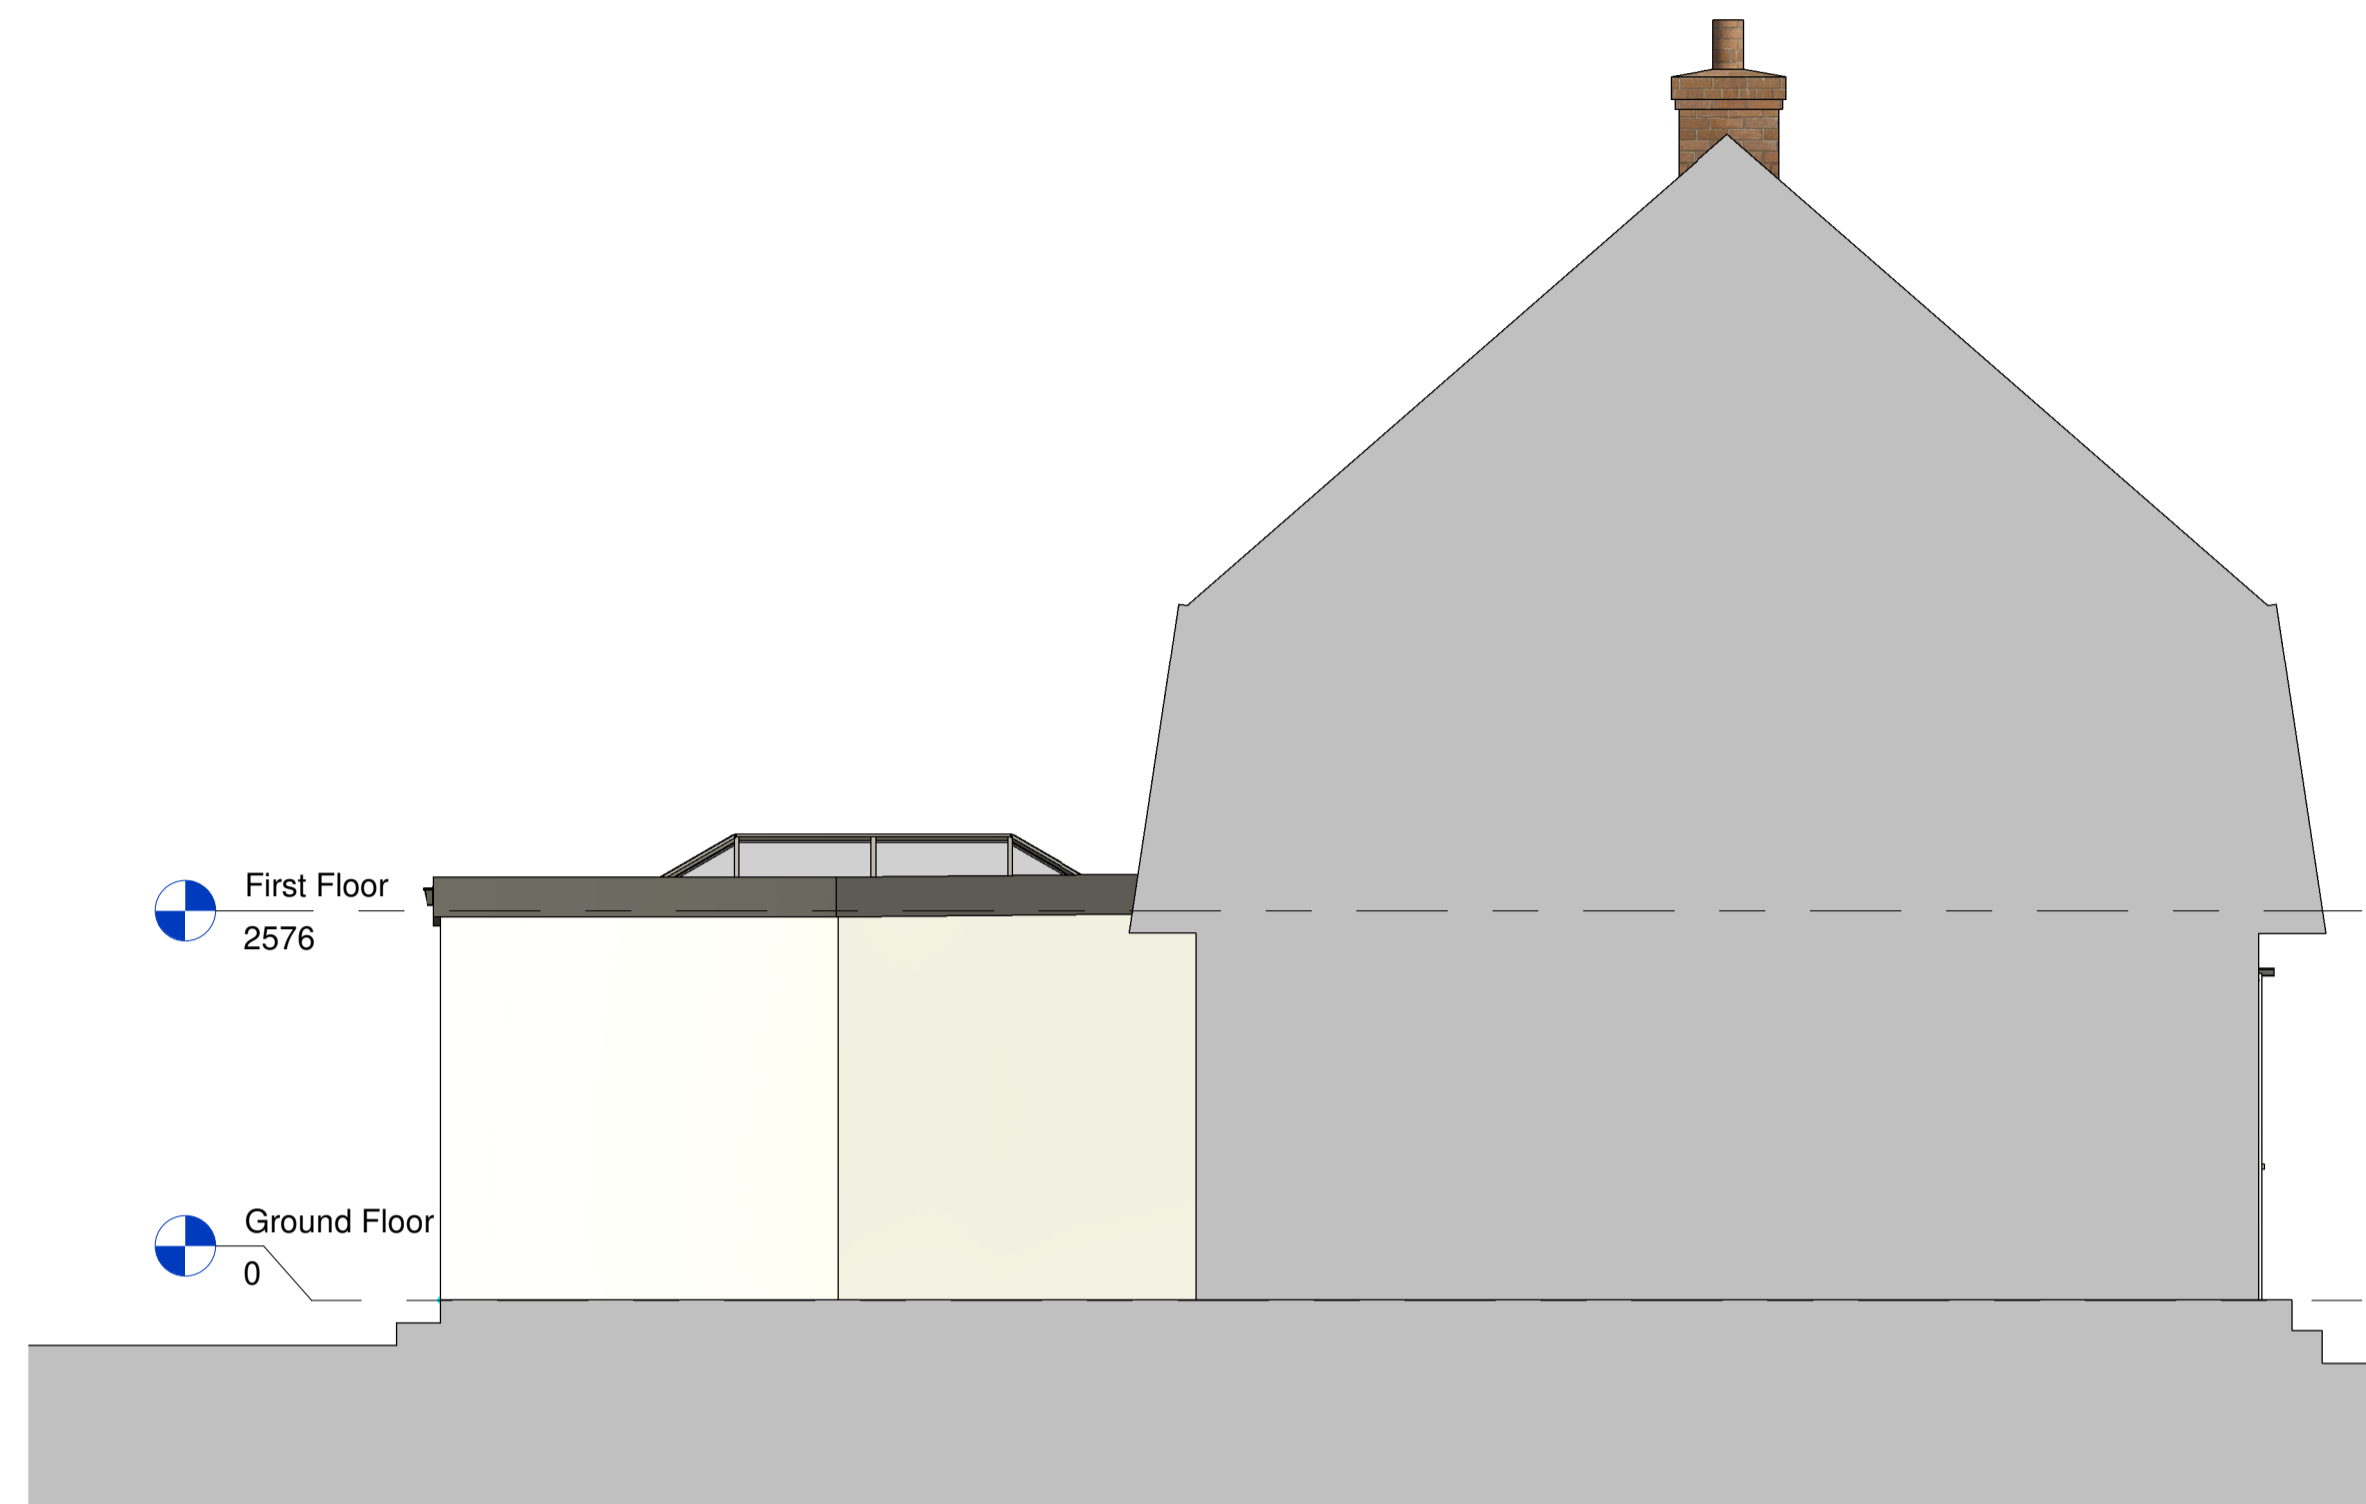

**Rear Elevation**  
1 : 50



**Right Elevation**  
1 : 50

Rev	Description	Date

PROJECT

38 Bradbourne Vale  
Road, Sevenoaks

TITLE

Proposed Drawing

CLIENT

David & Shelley

DRAWN BY  
AK

CHECKED BY  
AK

DATE  
09/01/22

SCALE (@ A1)  
1 : 50

PROJECT NUMBER  
347

DRAWING NUMBER  
PL005

REV  
A