



This drawing is protected under copyright

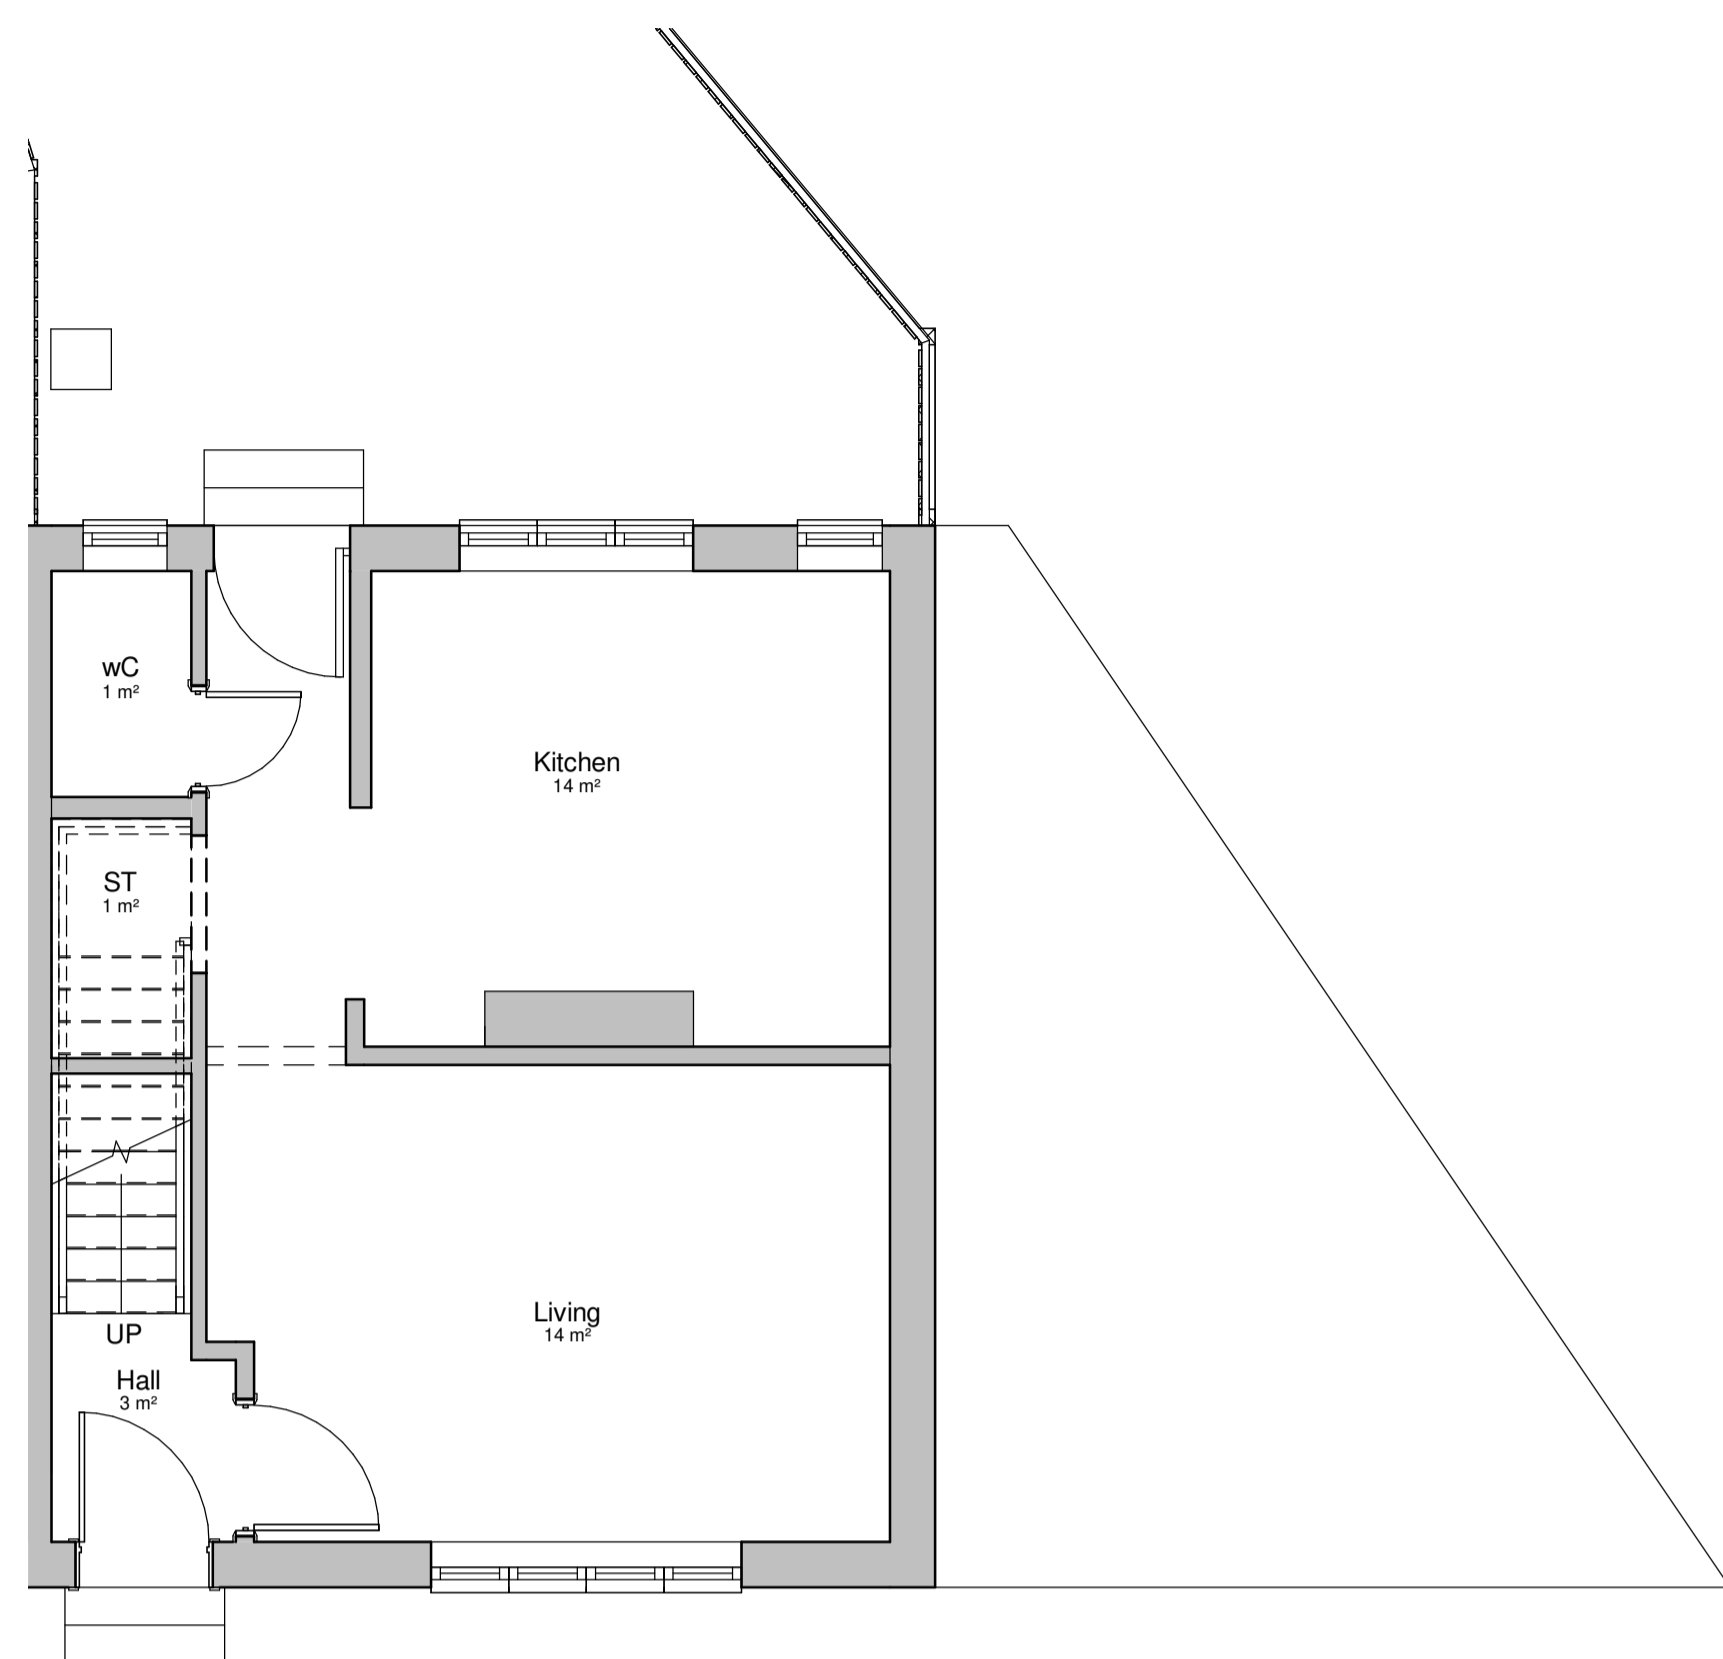


Ground Floor
1 : 50

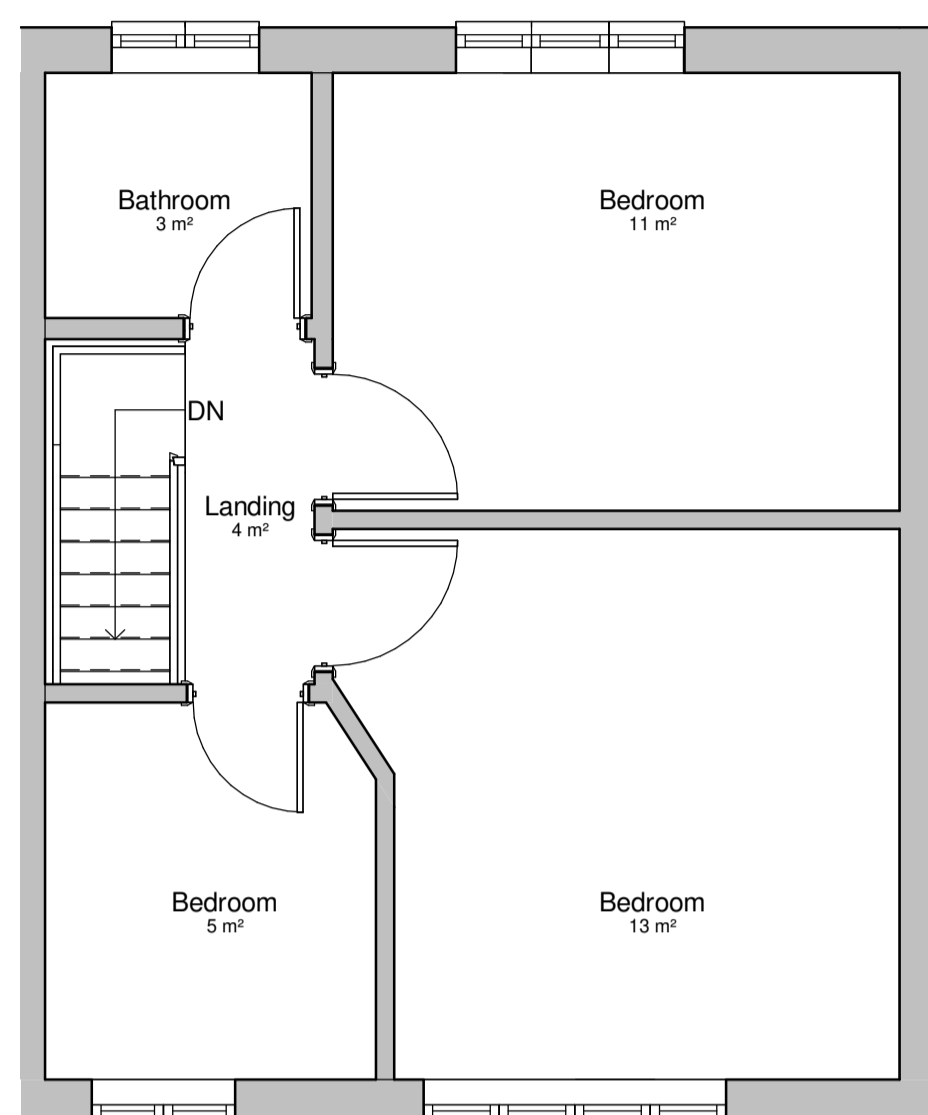

First Floor
1 : 50




3D View

 


SCALE
1 : 50
m


Rev	Description	Date

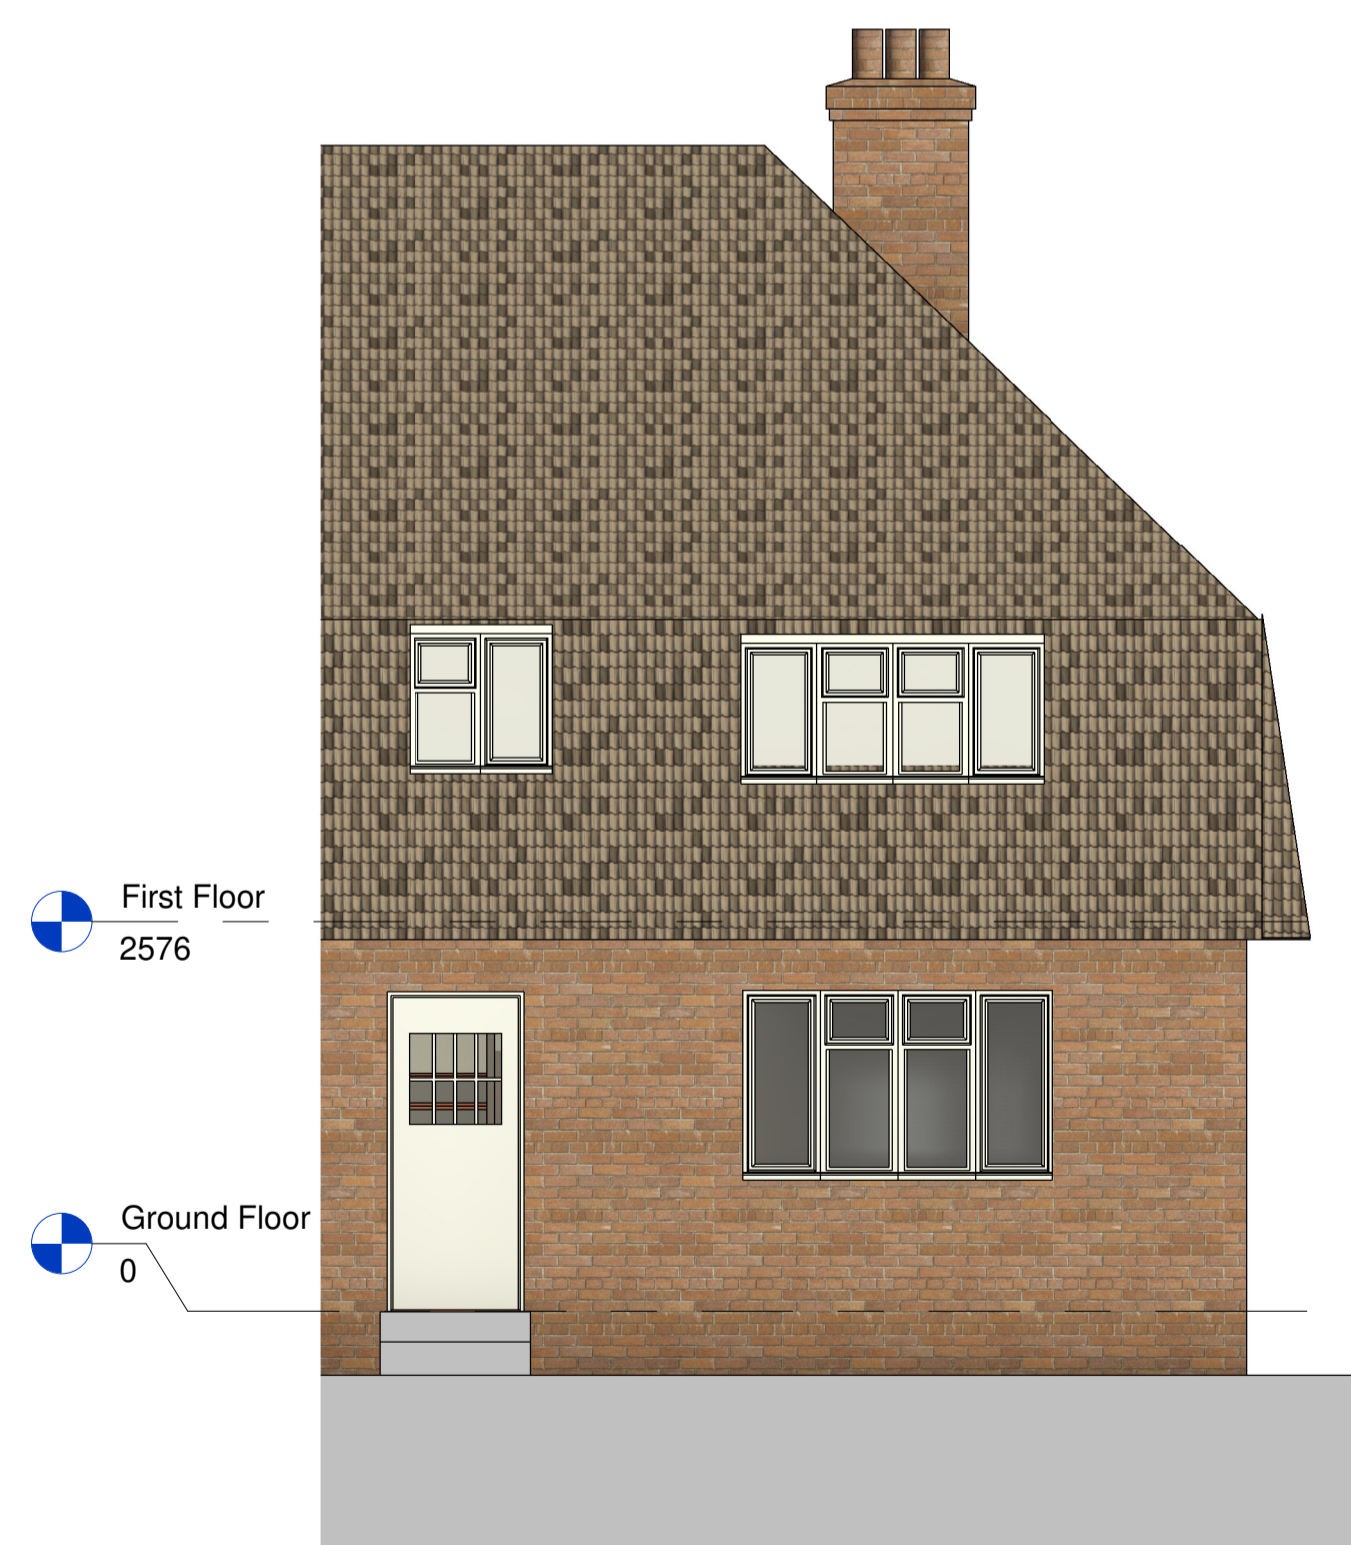

Front Elevation
1 : 50

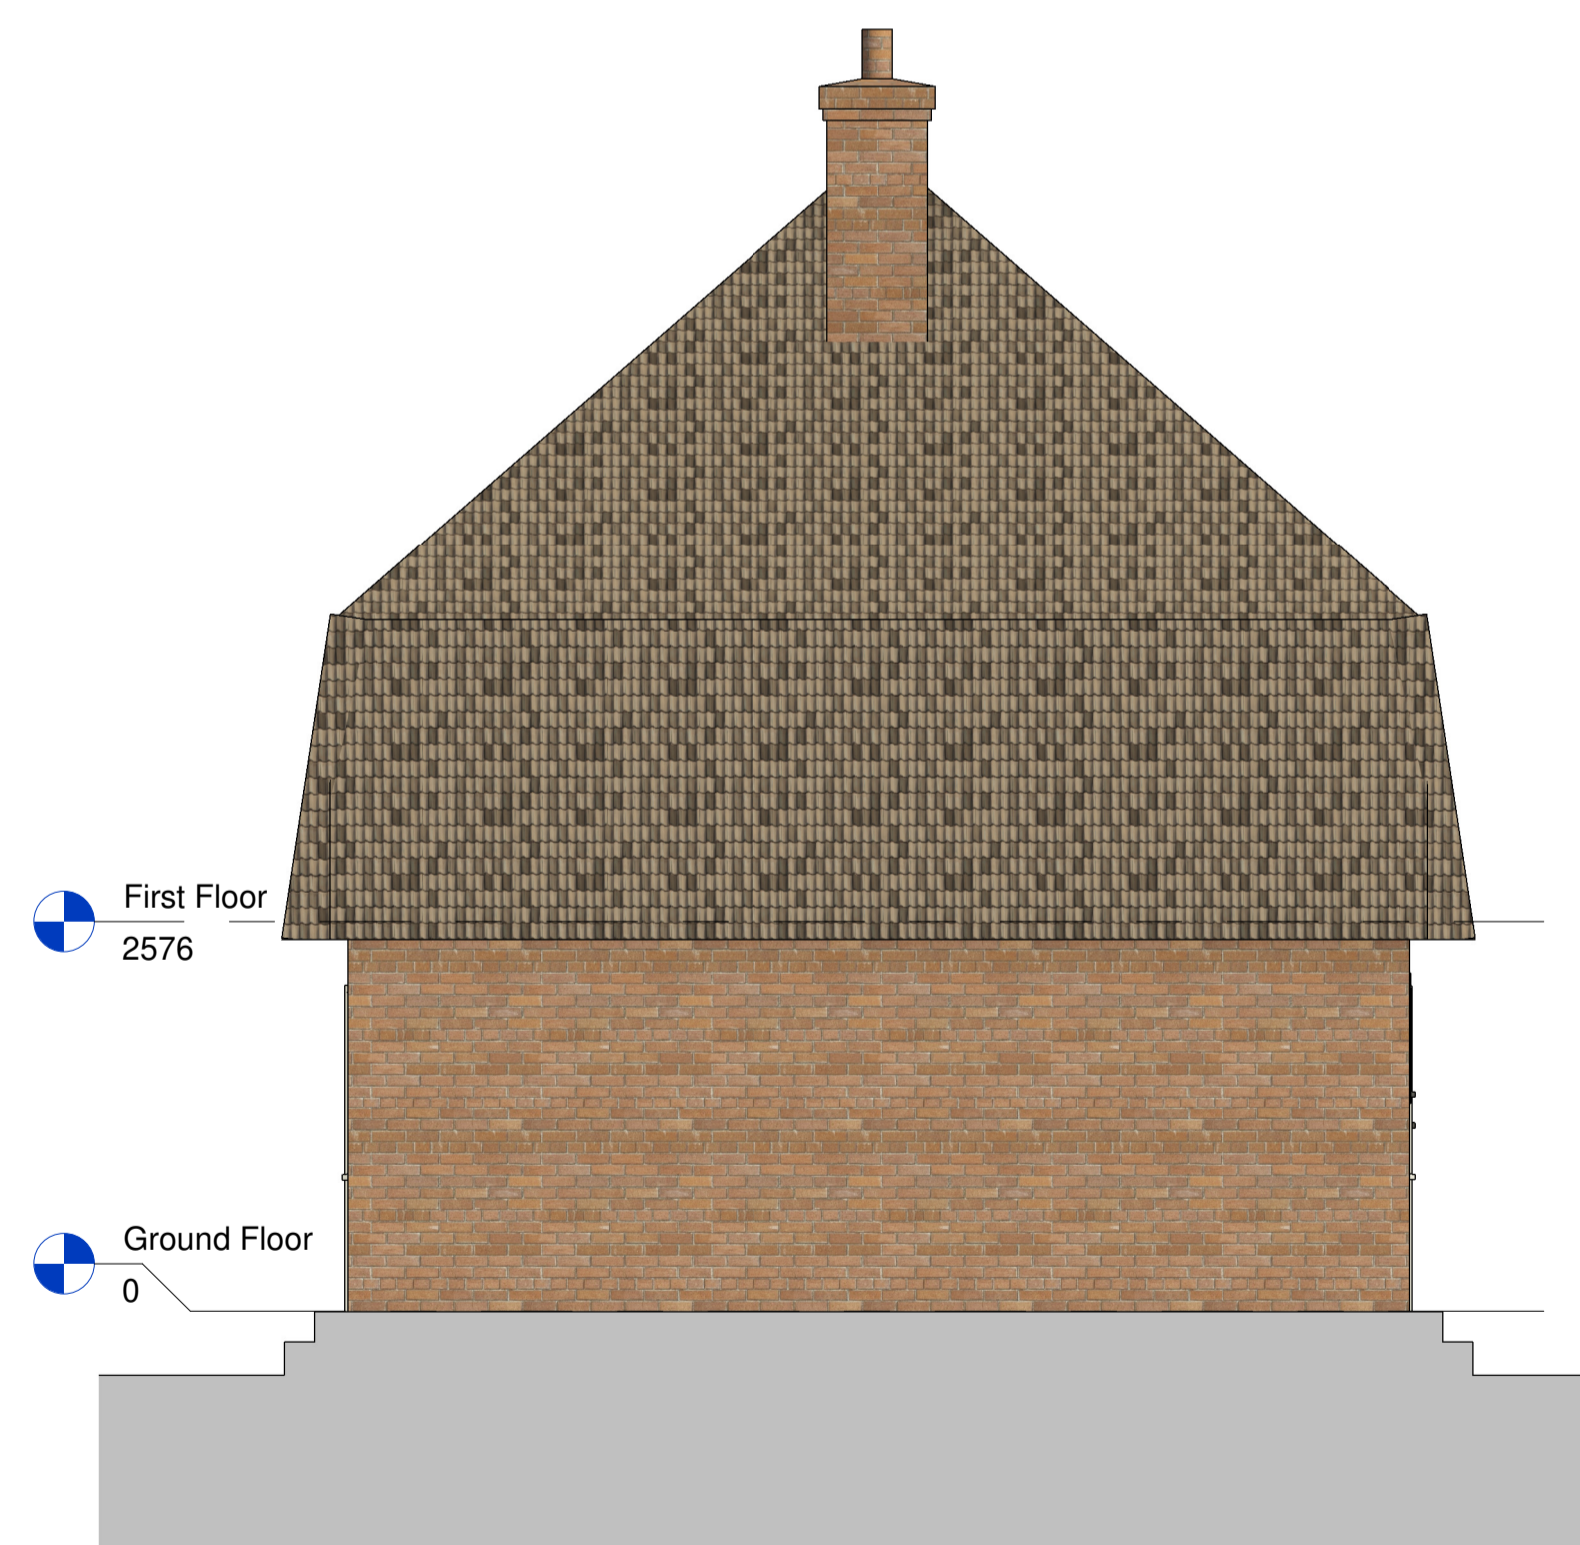

Right Elevation
1 : 50

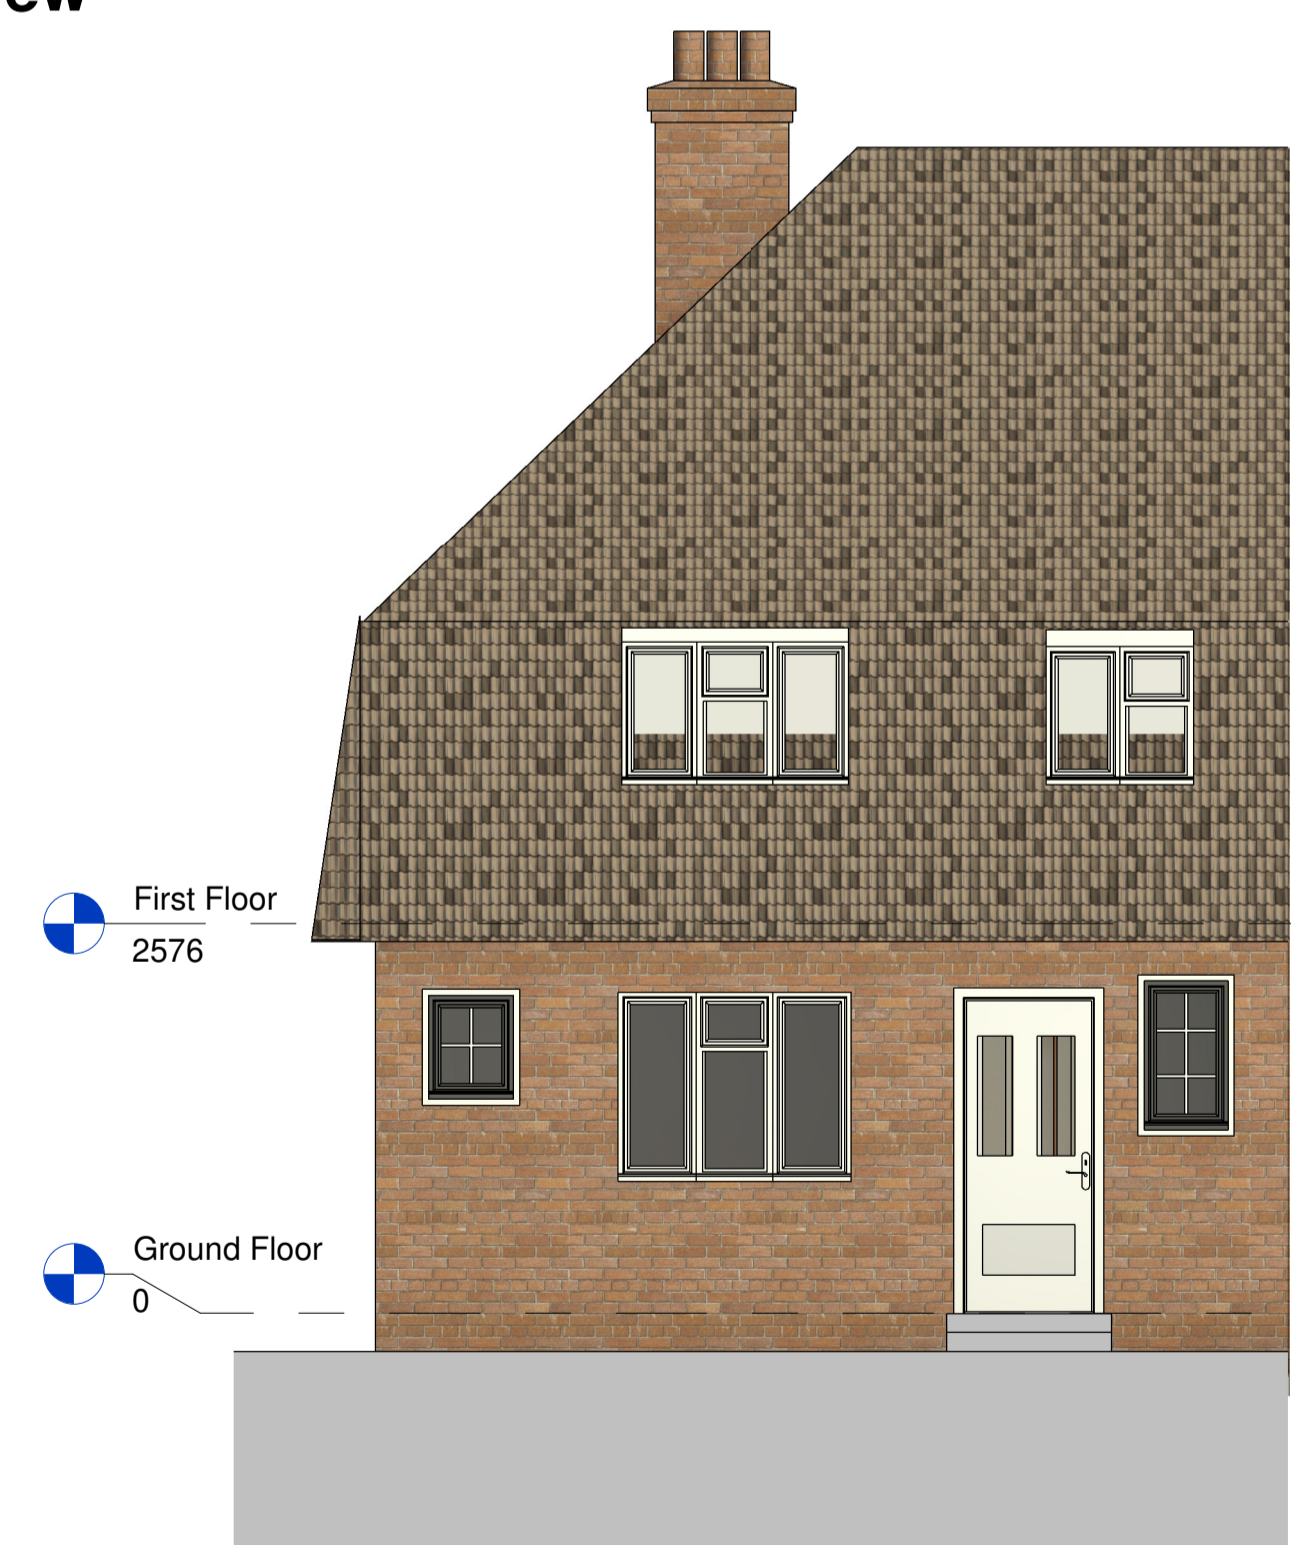

Rear Elevation
1 : 50

PROJECT
38 Bradbourne Vale
Road, Sevenoaks

TITLE
Existing Drawing

CLIENT
David & Shelley

DRAWN BY AK	CHECKED BY AK	DATE 26/10/21
SCALE (@ A1) 1 : 50		PROJECT NUMBER 347
DRAWING NUMBER PL003	REV A	