


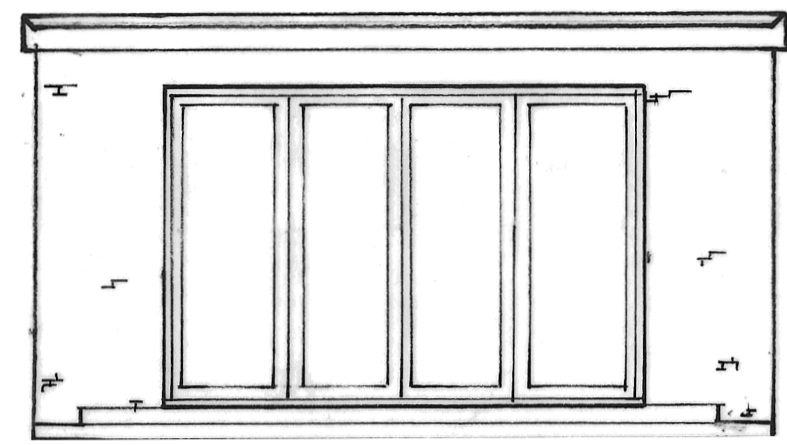


South East Elevation

North East Elevation


South West Elevation



North West Elevation
Of Extension.

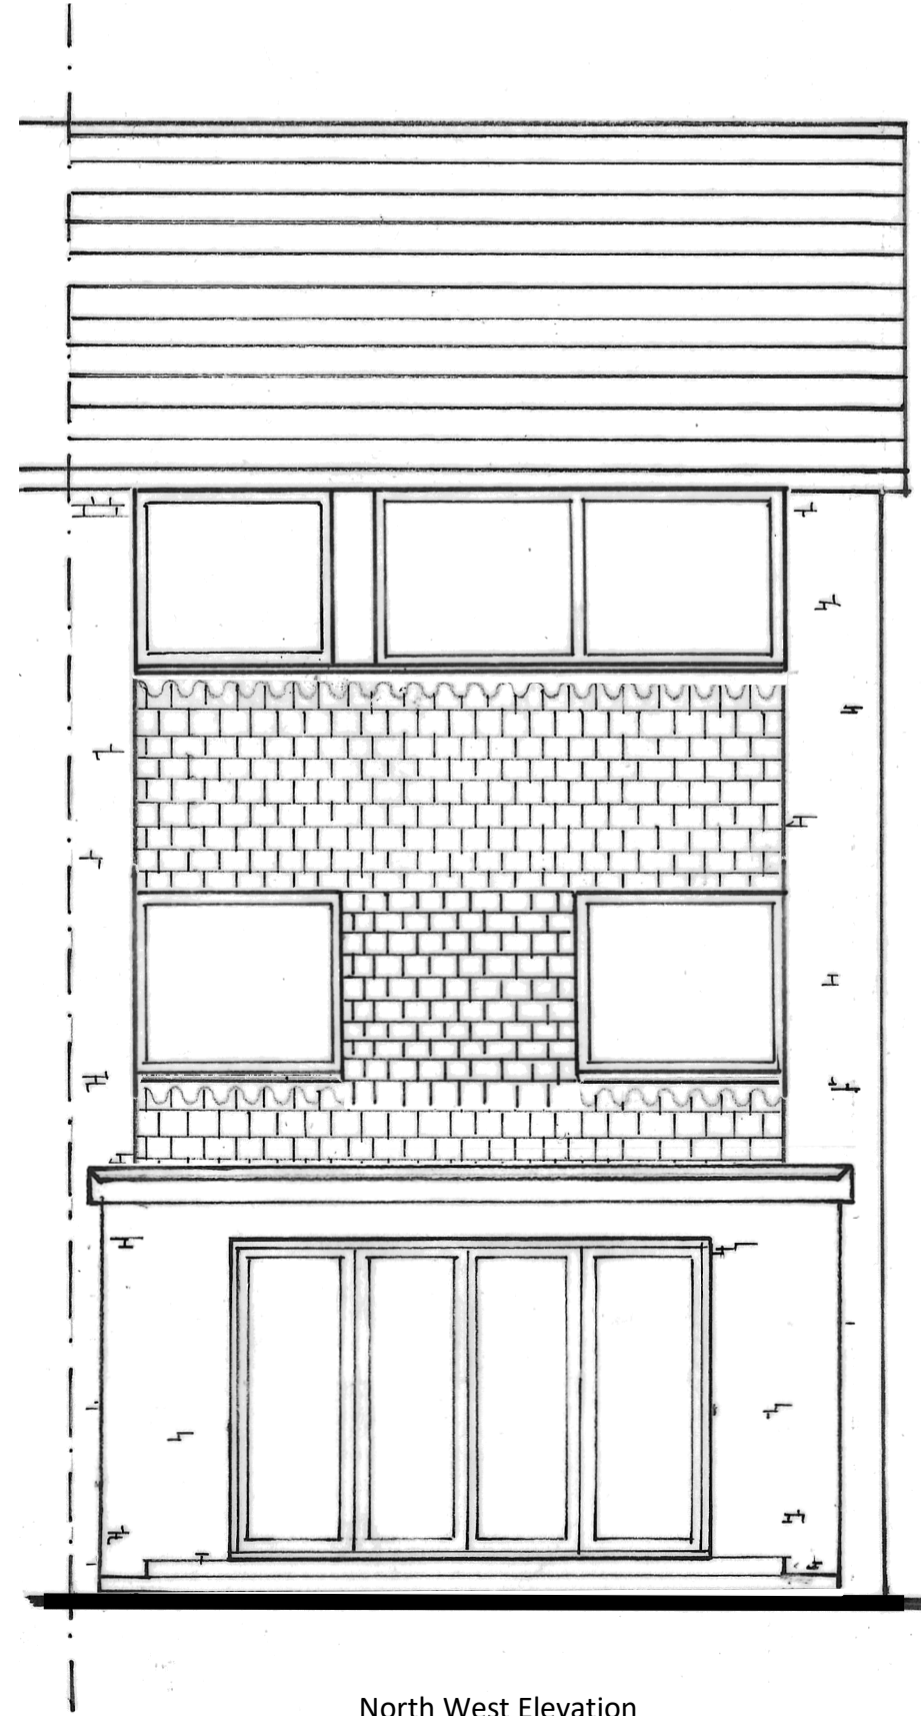

North West Elevation

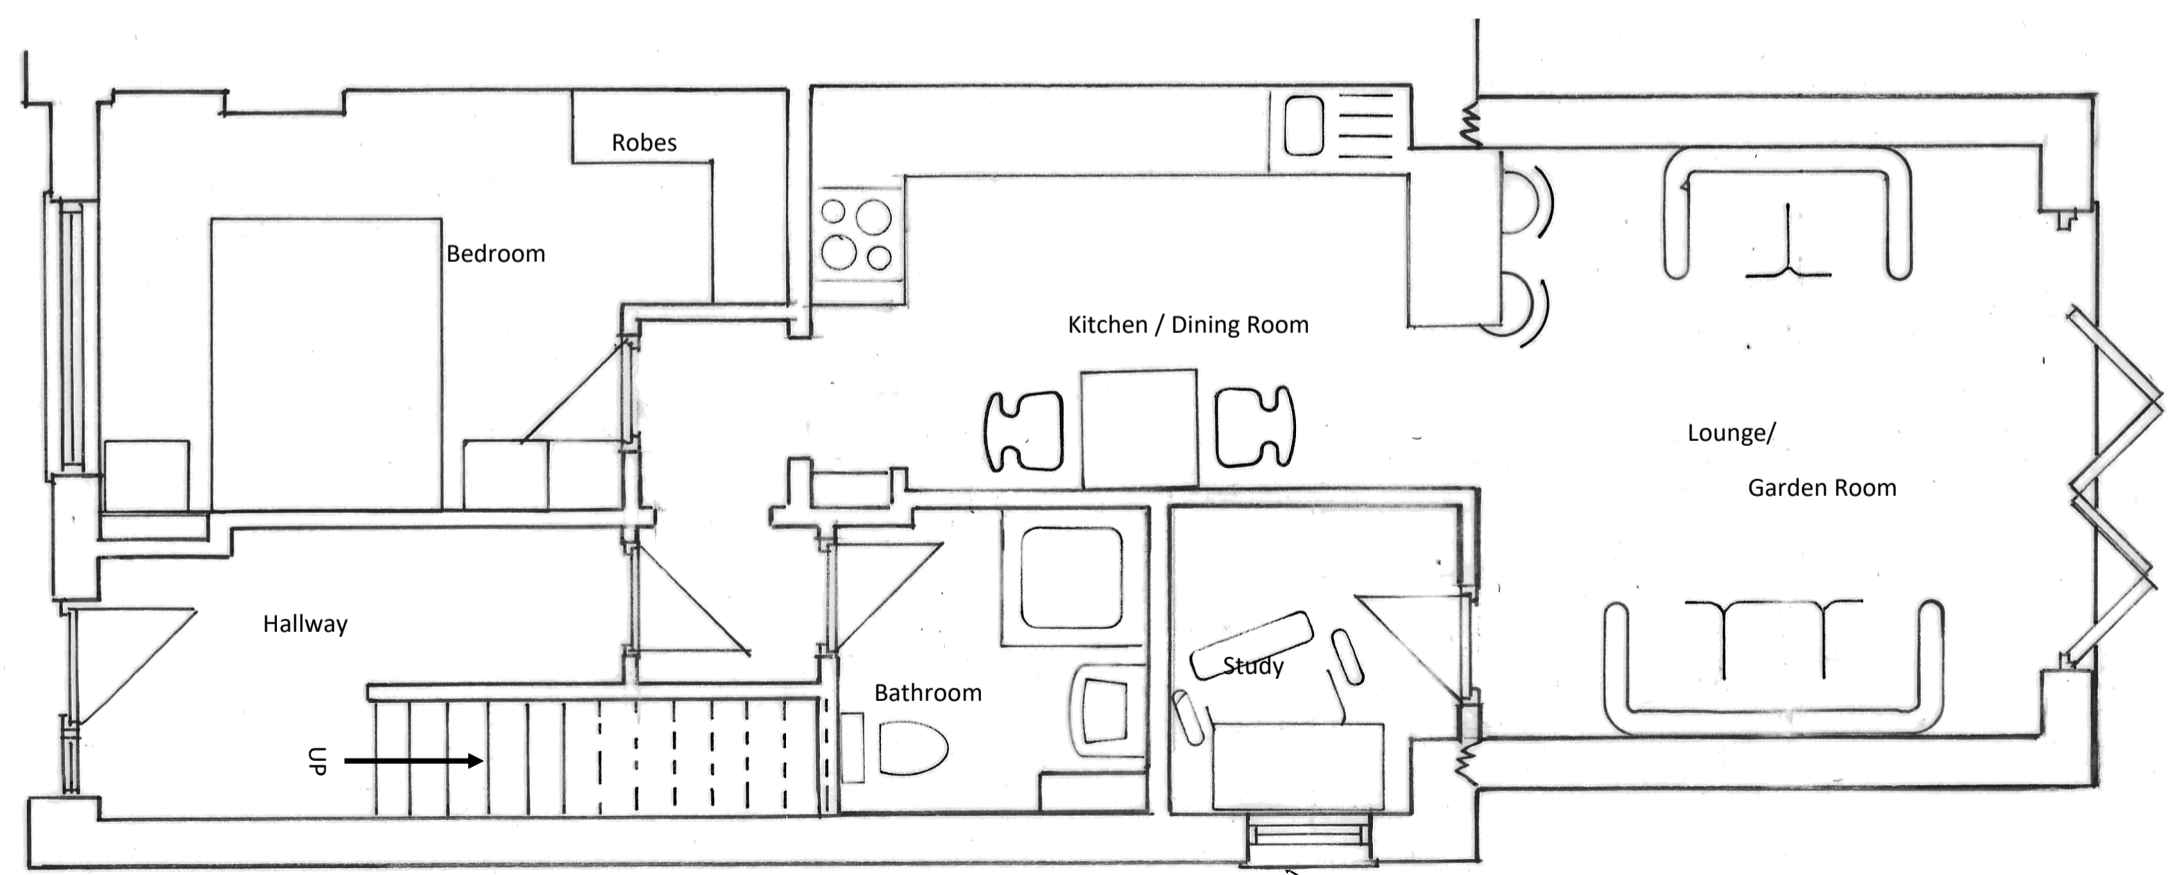

Ground floor plan

Obscure glazed opening

Notes. Finishes:
 Walls facing brick to match existing
 Windows and doors white uPvc
 Roof: Black single piece EPDM membrane

Date	Revisions

© Copyright **STUDIO 6 DESIGN**
 6 Holly Bush Lane
 Sevenoaks
 Kent
 TN13 3UN

Client **Ms. D A Clark**

Job Title
**New rear extension to
 4 Heather End
 Swanley
 BR8 8HB**

Drawing Title
**Floor plans and elevations as
 proposed**

Scale **1:50**

Date **16th January 2022** Drawn By **jk**

Dwg. No. **0210122** Rev.

This drawing has been prepared by the Agent, **STUDIO 6 DESIGN**, for the sole use of being part of a Local Authority planning application on behalf of the applicant, as named on the corresponding Local Authority application form.
 The drawing may not be used for any other purpose without prior written permission from the Agent and the copyright of the drawing and designs therein remain the sole property of the Agent.

Note: Where this drawing is used for construction purposes, use annotated dimensions only. DO NOT SCALE.