



South East Elevation

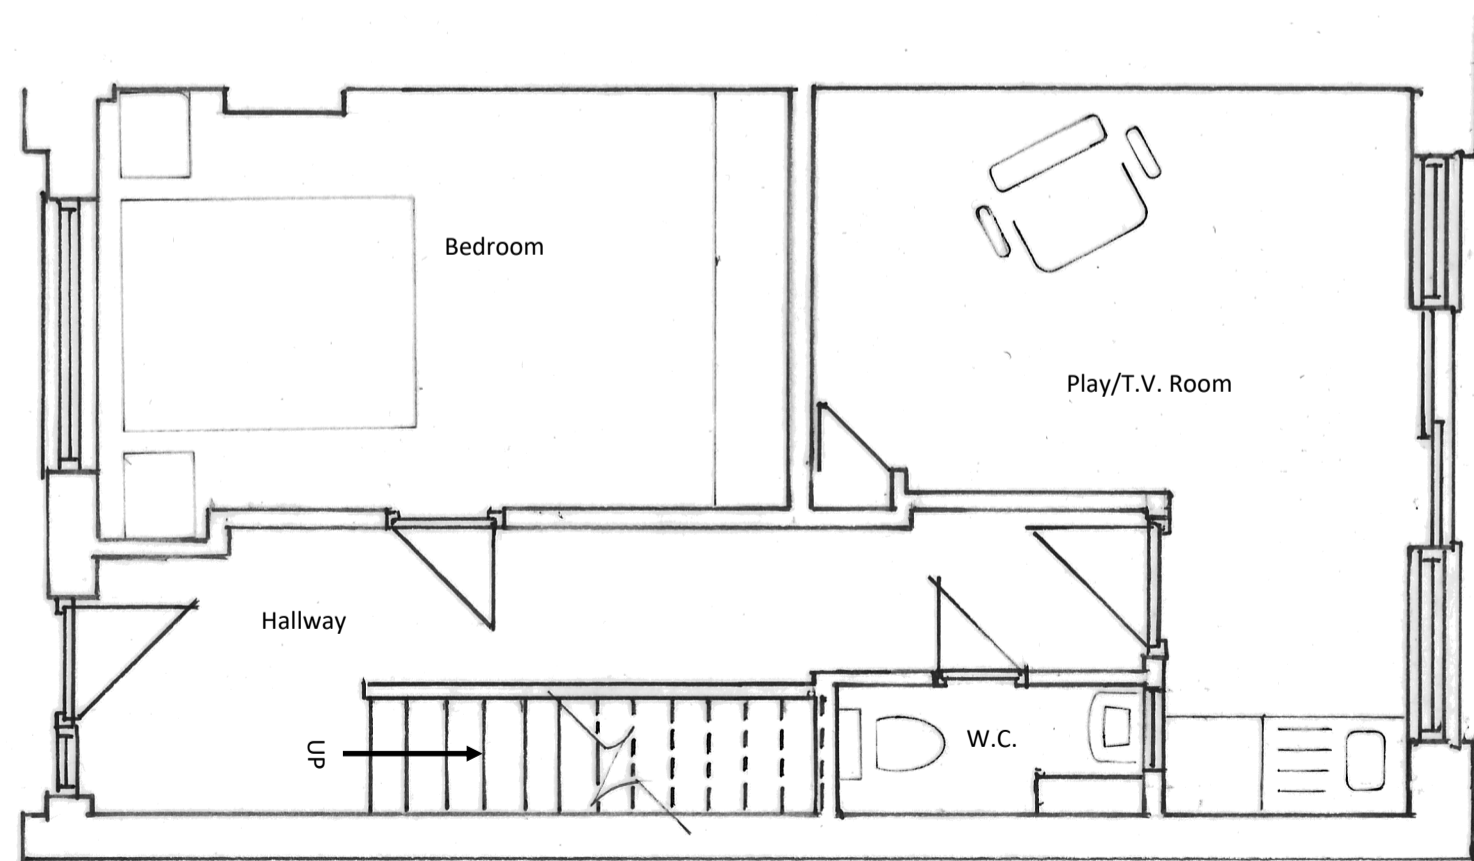

Ground floor plan

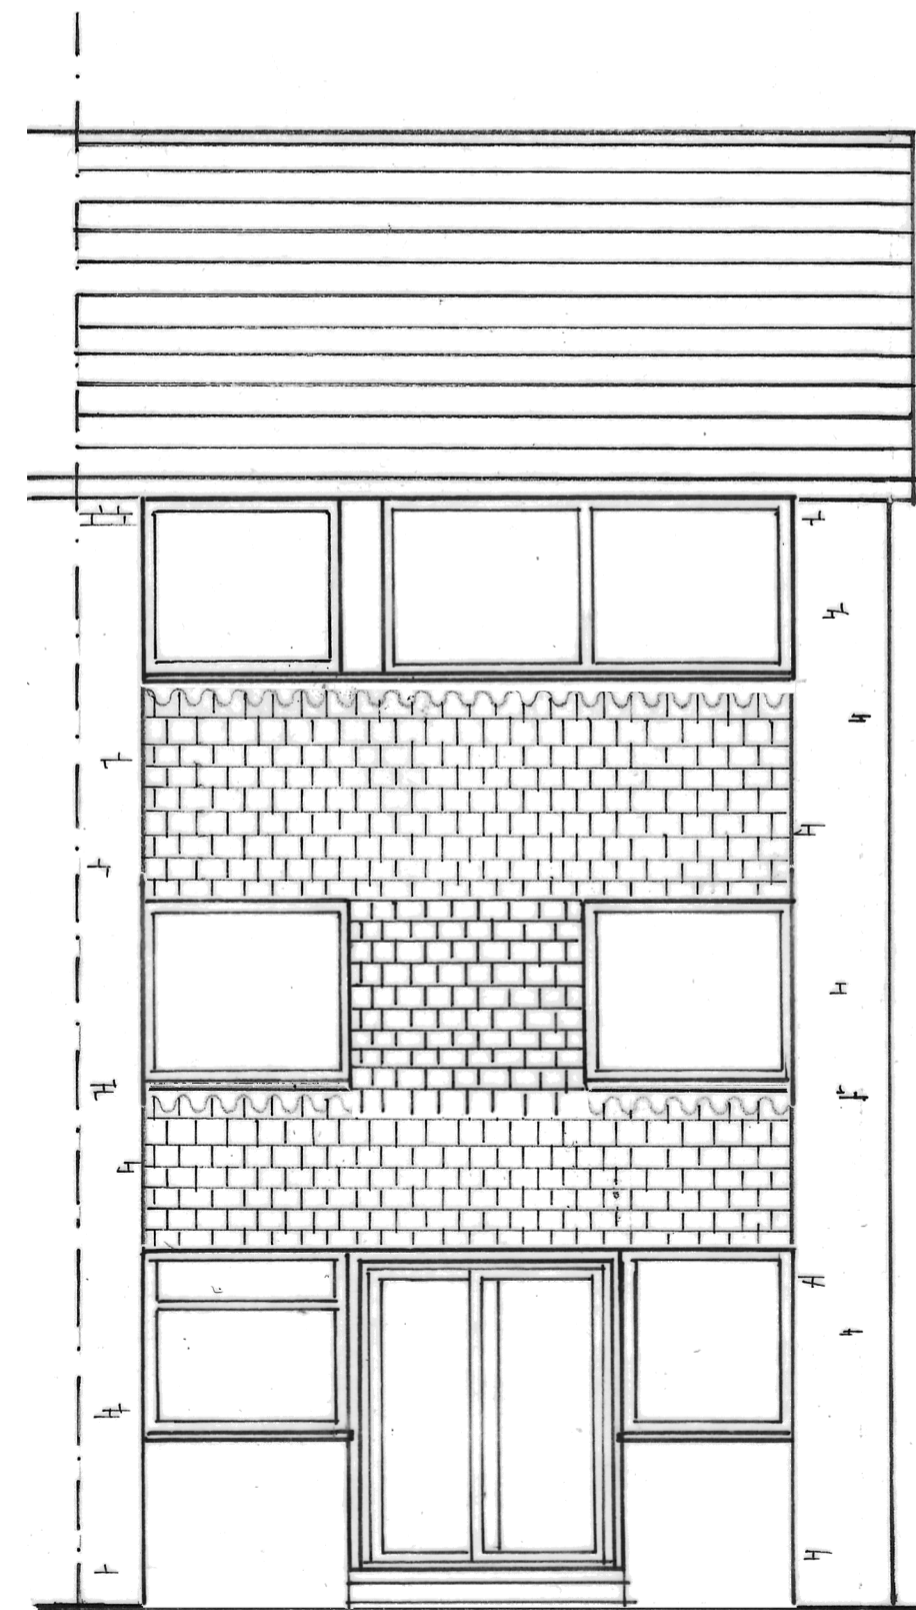

North West Elevation

Notes

Date	Revisions

© Copyright **STUDIO 6 DESIGN**  
 6 Holly Bush Lane  
 Sevenoaks  
 Kent  
 TN13 3UN

Client  
 Ms. D A Clark

Job Title  
 New rear extension to  
 4 Heather End  
 Swanley  
 BR8 8HB

Drawing Title  
 Floor plans and elevations as  
 existing

Scale 1:50

Date 16th January 2022 Drawn By jk

Dwg. No. <b>0110122</b>	Rev.
----------------------------	------

This drawing has been prepared by the Agent, **STUDIO 6 DESIGN**, for the sole use of being part of a Local Authority planning application on behalf of the applicant, as named on the corresponding Local Authority application form. The drawing may not be used for any other purpose without prior written permission from the Agent and the copyright of the drawing and designs therein remain the sole property of the Agent.

Note: Where this drawing is used for construction purposes, use annotated dimensions only. **DO NOT SCALE.**