
 


SITE PLAN DC/21/05870

Plan of land owned and site for erection of temporary container

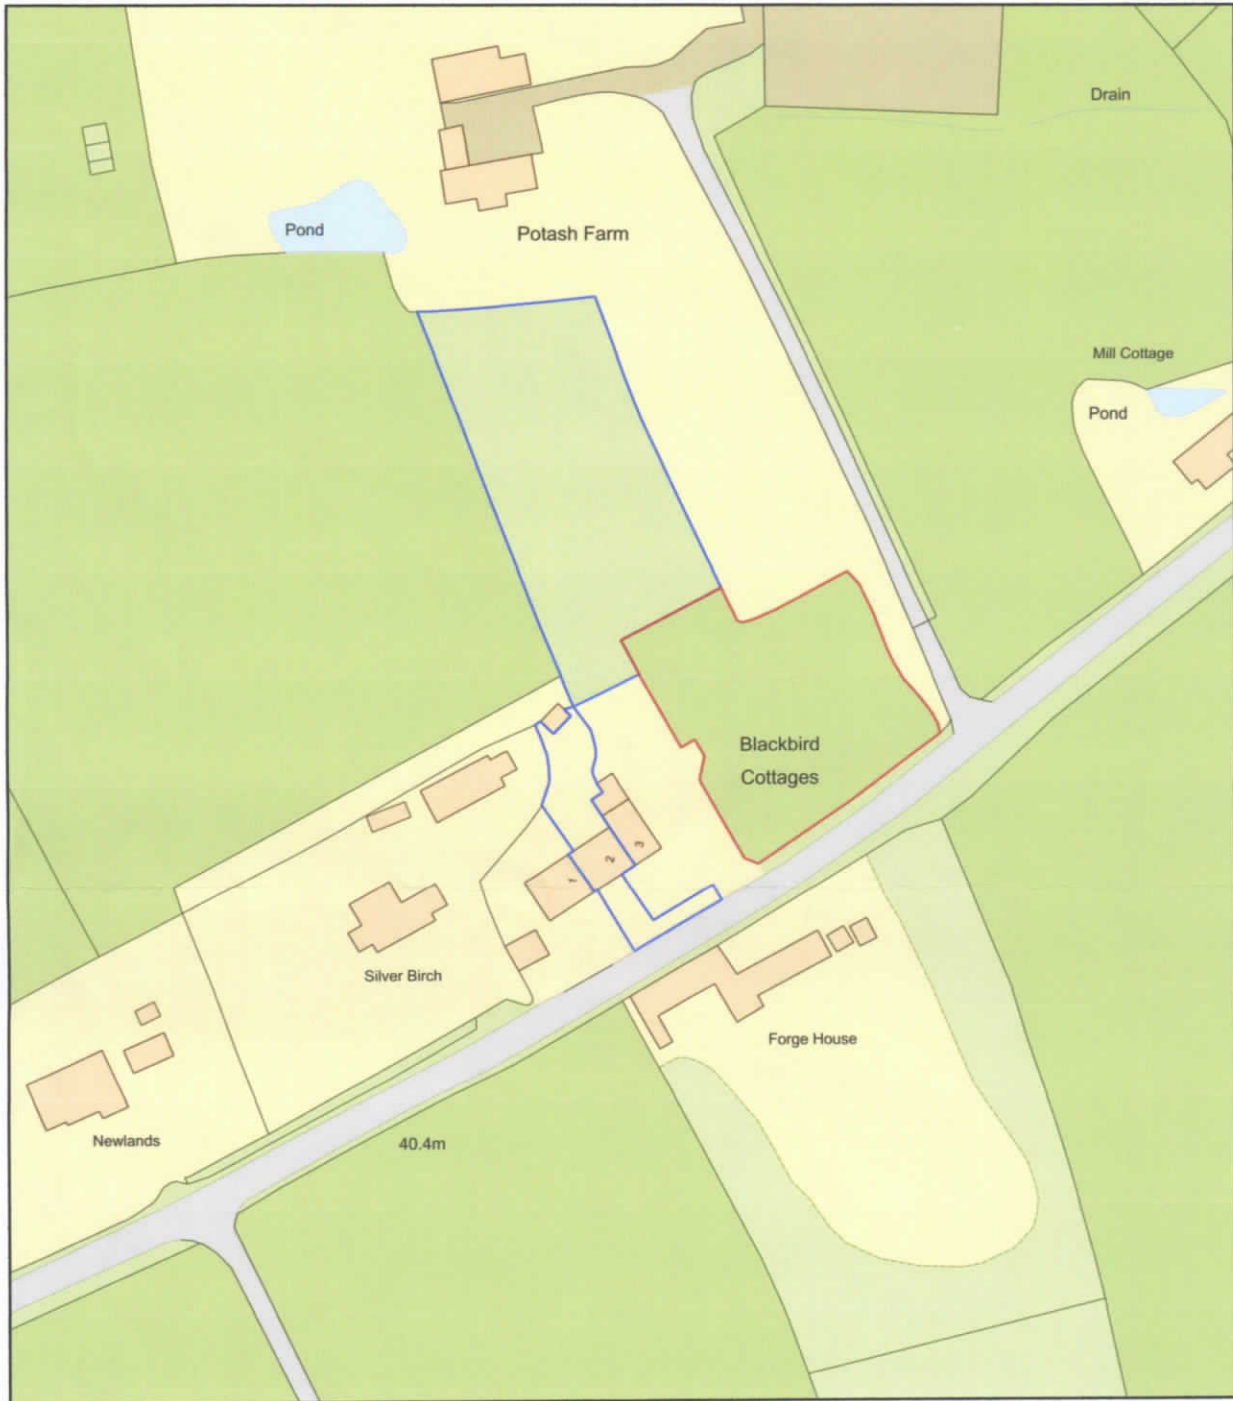

Plan Produced for: Babergh&Mid Suffolk Council

Date Produced: 18 Nov 2021

Plan Reference Number: TQRQM21322172809401

Scale: 1:1250 @ A4