




South Elevation

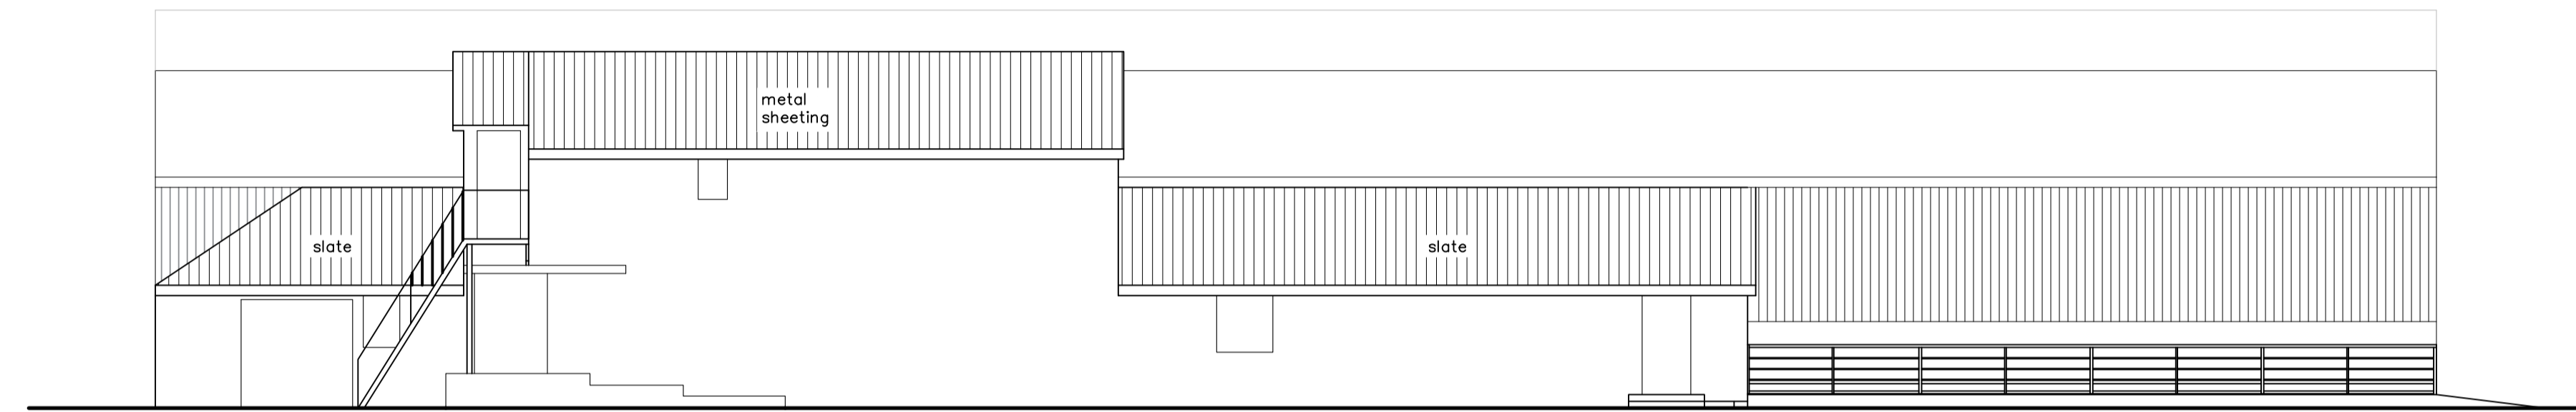

East Elevation

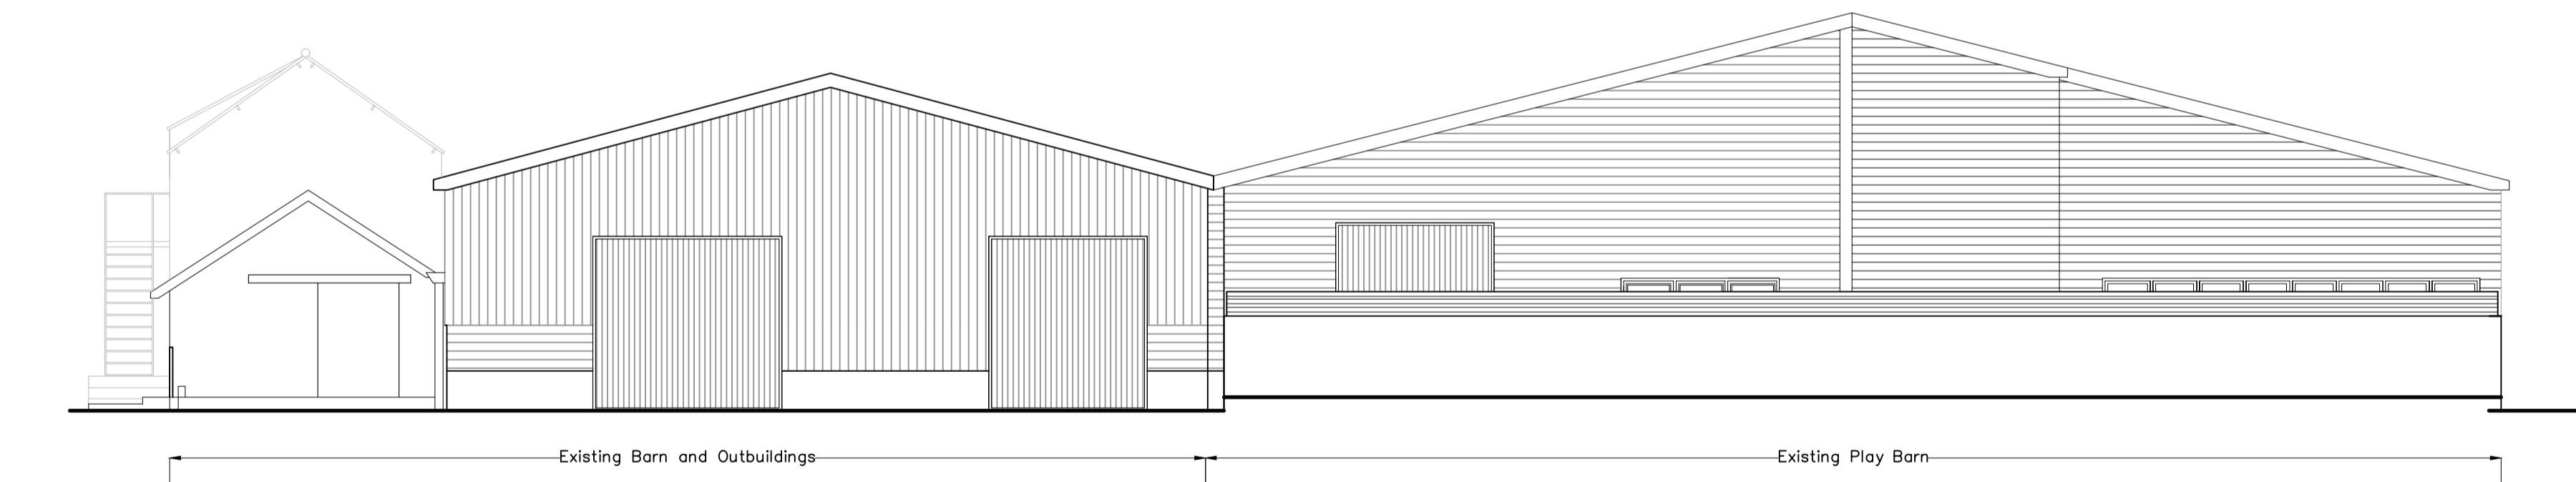

North Elevation

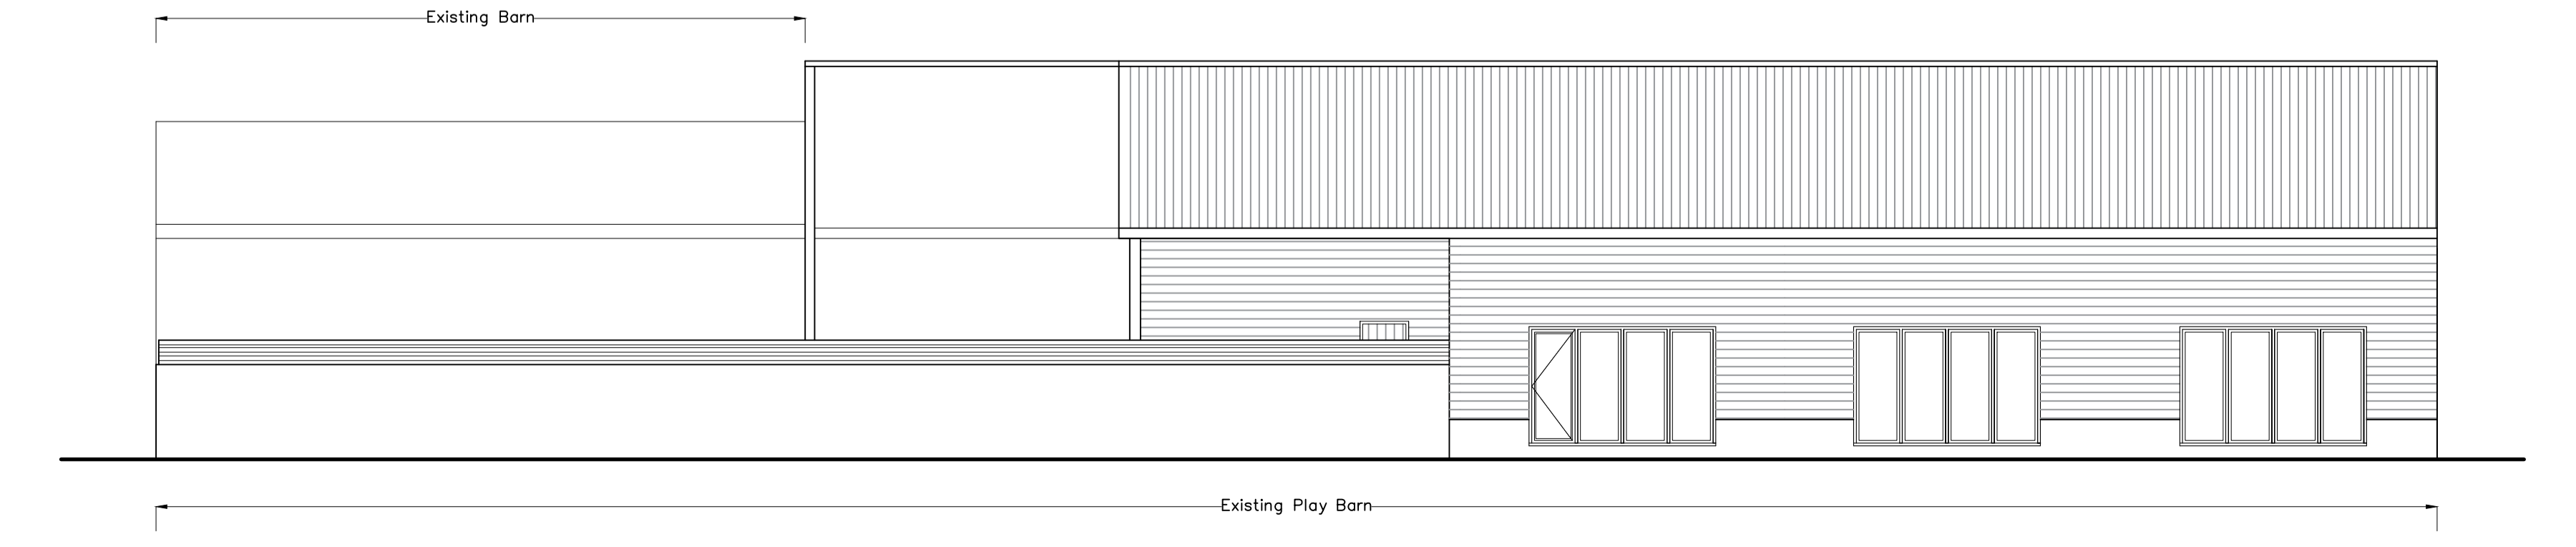

West Elevation

revision	description	date

Client:
BLM Holding Ltd
 Job Title:
Place Farm, Stuston
 Drawing Title:
Existing Elevations
 Scale: 1:100 A1 ET Date: Jan 2022
 Job Number: 6675 Drawing Number: 04 Status: Planning



Chartered Architects & Chartered Building Surveyors
 Unit 12 Park Farm, Fornham St Genevieve, Bury St Edmunds, IP28 6TS
 01284 760421 info@whitworth.co.uk www.whitworth.co.uk

NOTE:
 Do not scale from this drawing except for the purposes of planning. Confirm all dimensions on site. Refer any discrepancies to the Architect before work is put in hand. Read this drawing in conjunction with the relevant sections of the specification, schedule of works and other drawings.

This drawing is copyright of whitworth.