




South Elevation

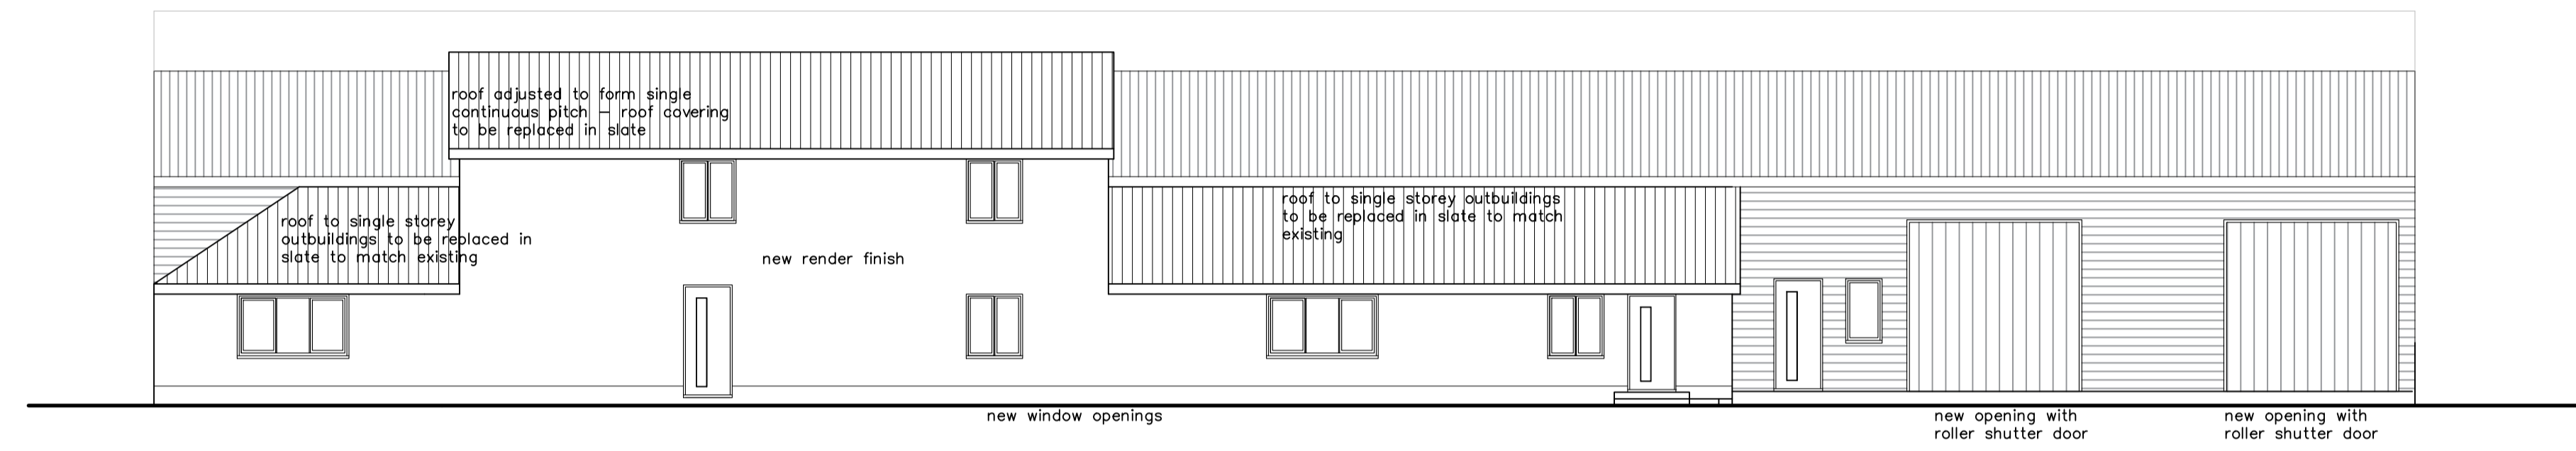

East Elevation

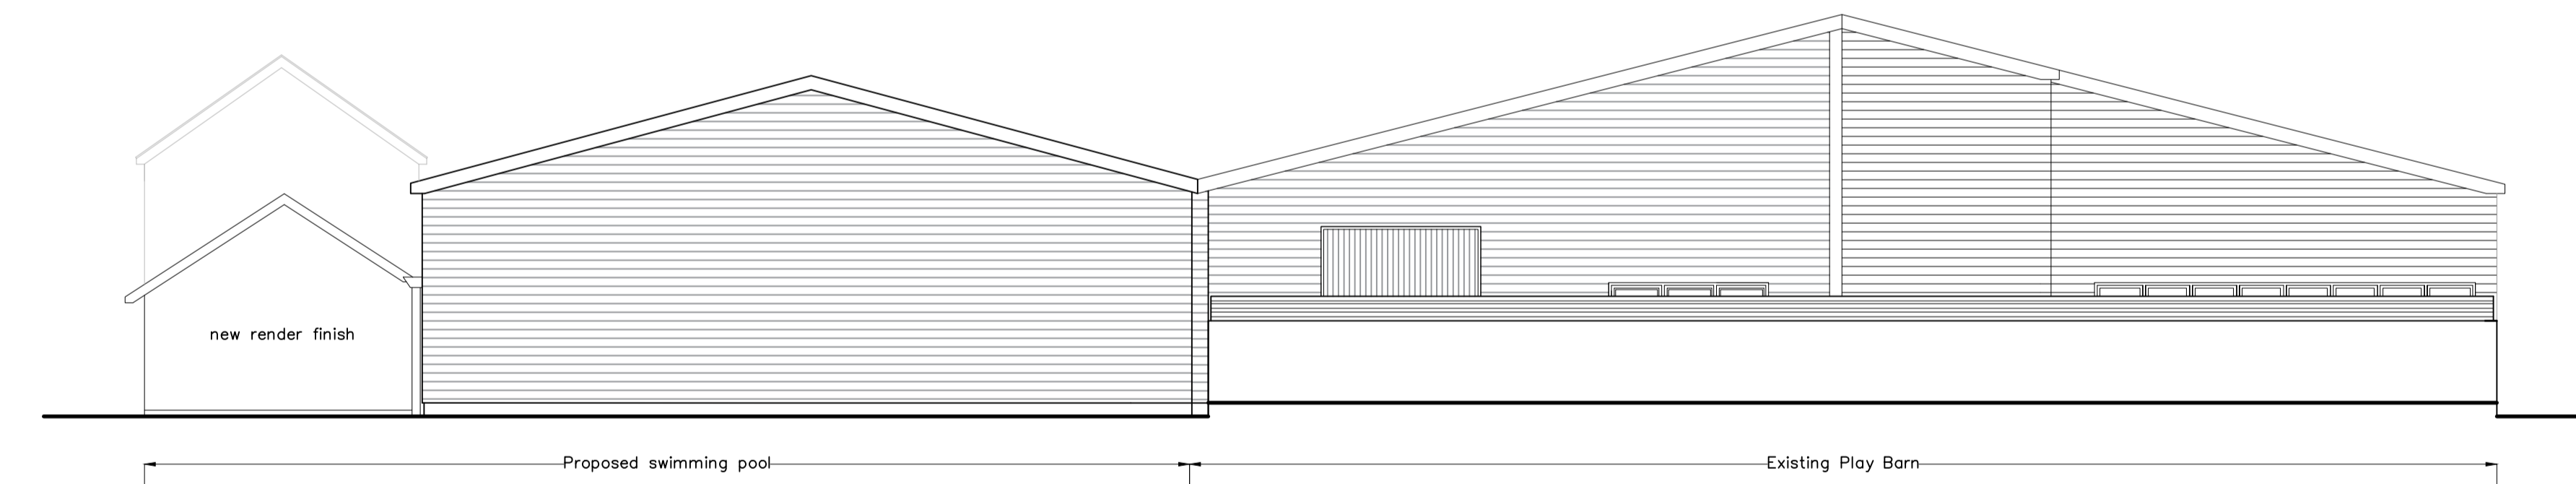

North Elevation

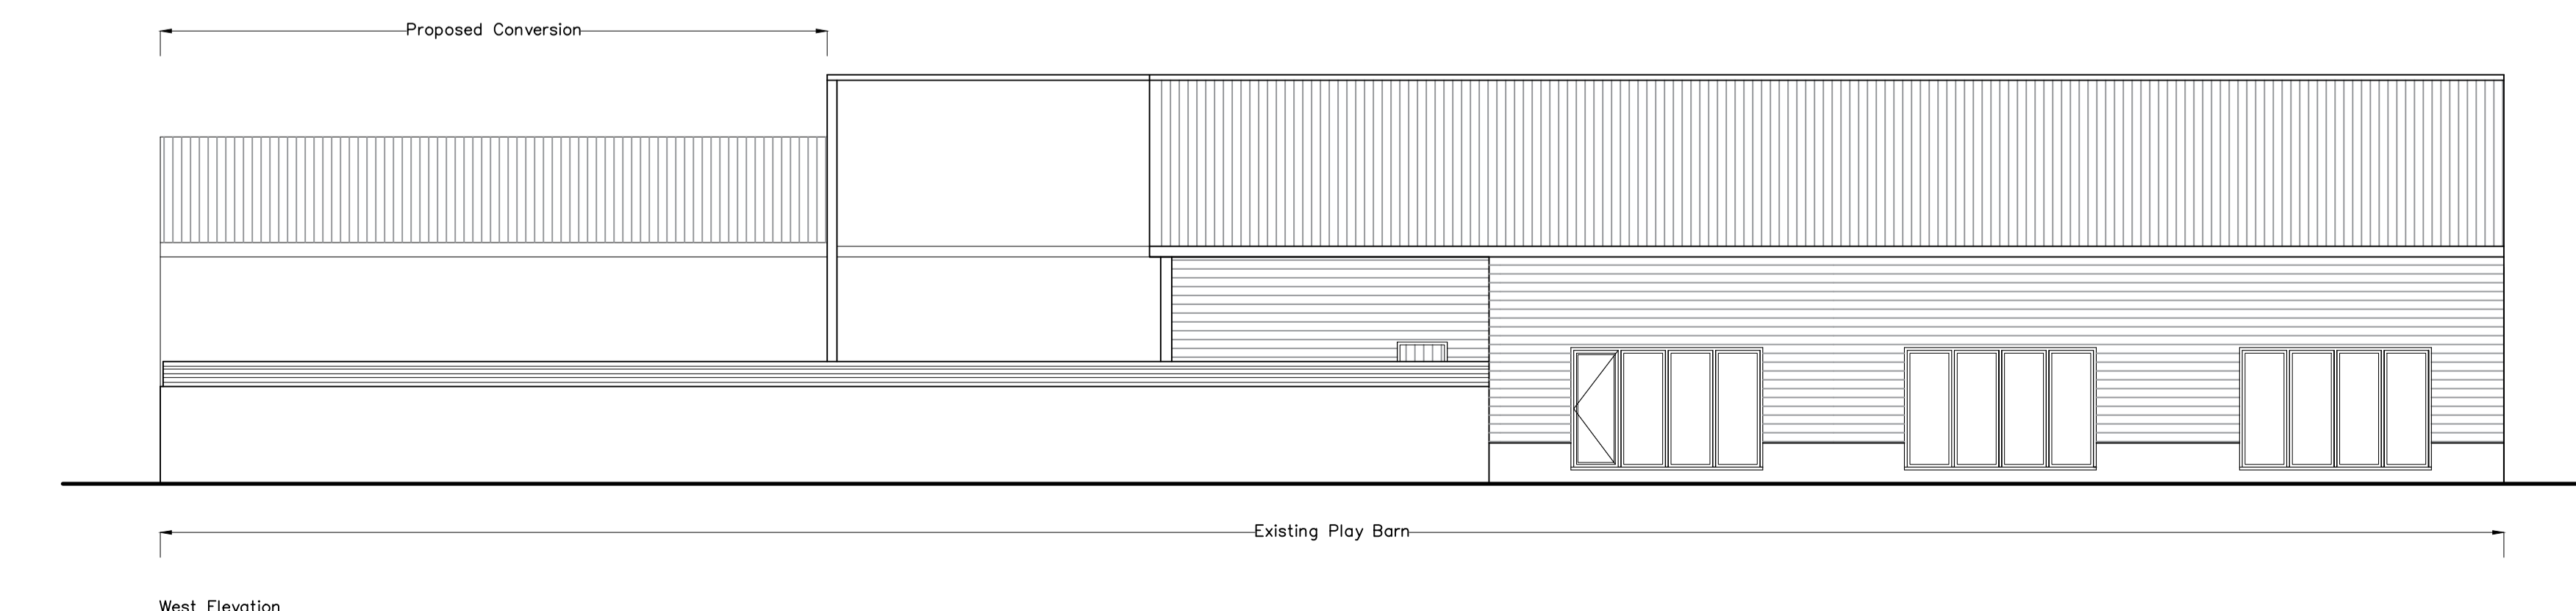

West Elevation

revision	description	date

Client: **BLM Holding Ltd**

Job Title: **Place Farm, Stuston**

Drawing Title: **Proposed Elevations**

Scale: 1:100 A1 ET Jan 2022

Job Number: 6675 Drawing Number: 06 Status: Planning



Chartered Architects & Chartered Building Surveyors
 Unit 12 Park Farm, Fornham St Genevieve, Bury St Edmunds, IP28 6TS
 01284 780421 info@whitworth.co.uk www.whitworth.co.uk

NOTE:
 Do not scale from this drawing except for the purposes of planning. Confirm all dimensions on site. Refer any discrepancies to the Architect before work is put in hand. Read this drawing in conjunction with the relevant sections of the specification, schedule of works and other drawings.

This drawing is copyright of whitworth.