

BUILDING SURVEY - LEGEND

WINDOW DETAIL HEIGHTS:	FLOOR TO CILL HEIGHT	C	CEILING	CH	SUSPENDED CEILING	S/C
	CILL TO HEAD OF WINDOW	C/S	SKYLIGHT	O/S	FALSE CEILING	F/C
	FLOOR TO SPRING	S	OVERHEAD	U/S	UNDERSIDE	U/S
	FLOOR TO HEAD	H	FLOOR LEVEL	FL	FLOOR TO FLOOR HEIGHT	FL-FL
	THRESHOLD LEVEL	TL	THRESHOLD LEVEL	TL	THRESHOLD LEVEL	TL
	BEAM LEVEL	BL	SOFFIT LEVEL	S/L	SOFFIT LEVEL	S/L
	DRAINAGE	IC	EAVES LEVEL	EL	EAVES LEVEL	EL
	INSPECTION COVER	IC	RODGE LEVEL	R/L	RODGE LEVEL	R/L
	COVER LEVEL	CL	FINISHED FLOOR LEVEL	FFL	FINISHED FLOOR LEVEL	FFL
	INVERT LEVEL	IL	SLOPE UP	S/UP	SLOPE UP	S/UP
	GULLY	G	SLOPE DOWN	S/DN	SLOPE DOWN	S/DN
	RAIN WATER PIPE	RWP	UP ARROW	U/ARROW	UP ARROW	U/ARROW
	SOIL VENT PIPE	SVP	FLOOR TO CEILING HEIGHT	F/C/H	FLOOR TO CEILING HEIGHT	F/C/H
	VENT PIPE	VP				



TOPOGRAPHICAL SURVEY - LEGEND

BWF	Barbed Wire Fence	EP	Electricity Pole
CBF	Close Boarded Fence	ER	Earth Rod
CF	Cast Iron Fence	F/B	Flower Bed
CLF	Chain Link Fence	FH	Fire Hydrant
IWF	Interwoven Fence	G	Gully
LLF	Larch Lap Fence	GV	Gas Valve
MRF	Metal Railings	HT	Height
OBF	Open Board Fence	IC	Inspection Cover
PALF	Painted Fence	KO	Keob Outlet
PRF	Post & Rail Fence	LB	Litter Bin
PWF	Post & Wire Fence	LP	Lamp Post
RW	Retaining Wall	MH	Manhole
WMF	Wire Mesh Fence	Mkr	Marker
BL	Bed Level	NP	Name Plate
CL	Cover Level	O/H	Overhead
EL	Eaves Level	P	Post
FL	Floor Level	PE	Pipe
IL	Invert Level	RE	Rodding Eye
RL	Ridge Level	RS	Road Sign
ToW	Top of Wall Level	RWP	Rainwater Pipe
B	Bollard	SC	Stop Cock
BT	British Telecom	SV	Stop Valve
CATV	Cable Television	TP	Telgraph Pole
C	Cabinet	TS	Traffic Signal
DP	Down Pipe	UTL	Unable To Lift
ELEC	Electricity	WM	Water Meter
		WO	Wash Out

Levelling:
All Levels are related to TBM Value: 10.00m situated on threshold to front entrance door (W side of house) as shown on plan.

North Point is indicative only.

All dimensions to be verified prior to development works.

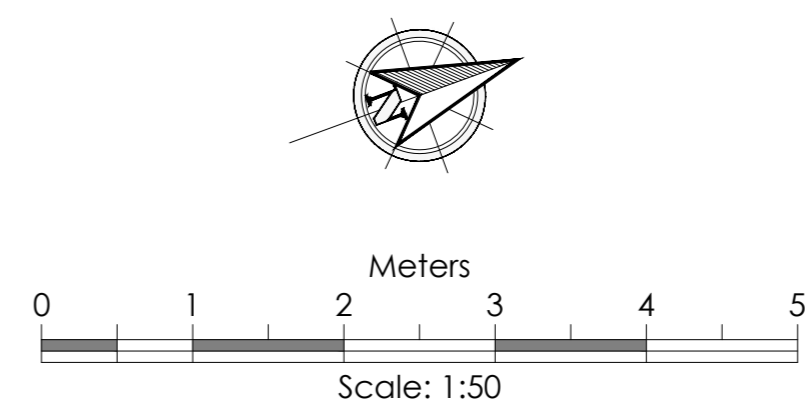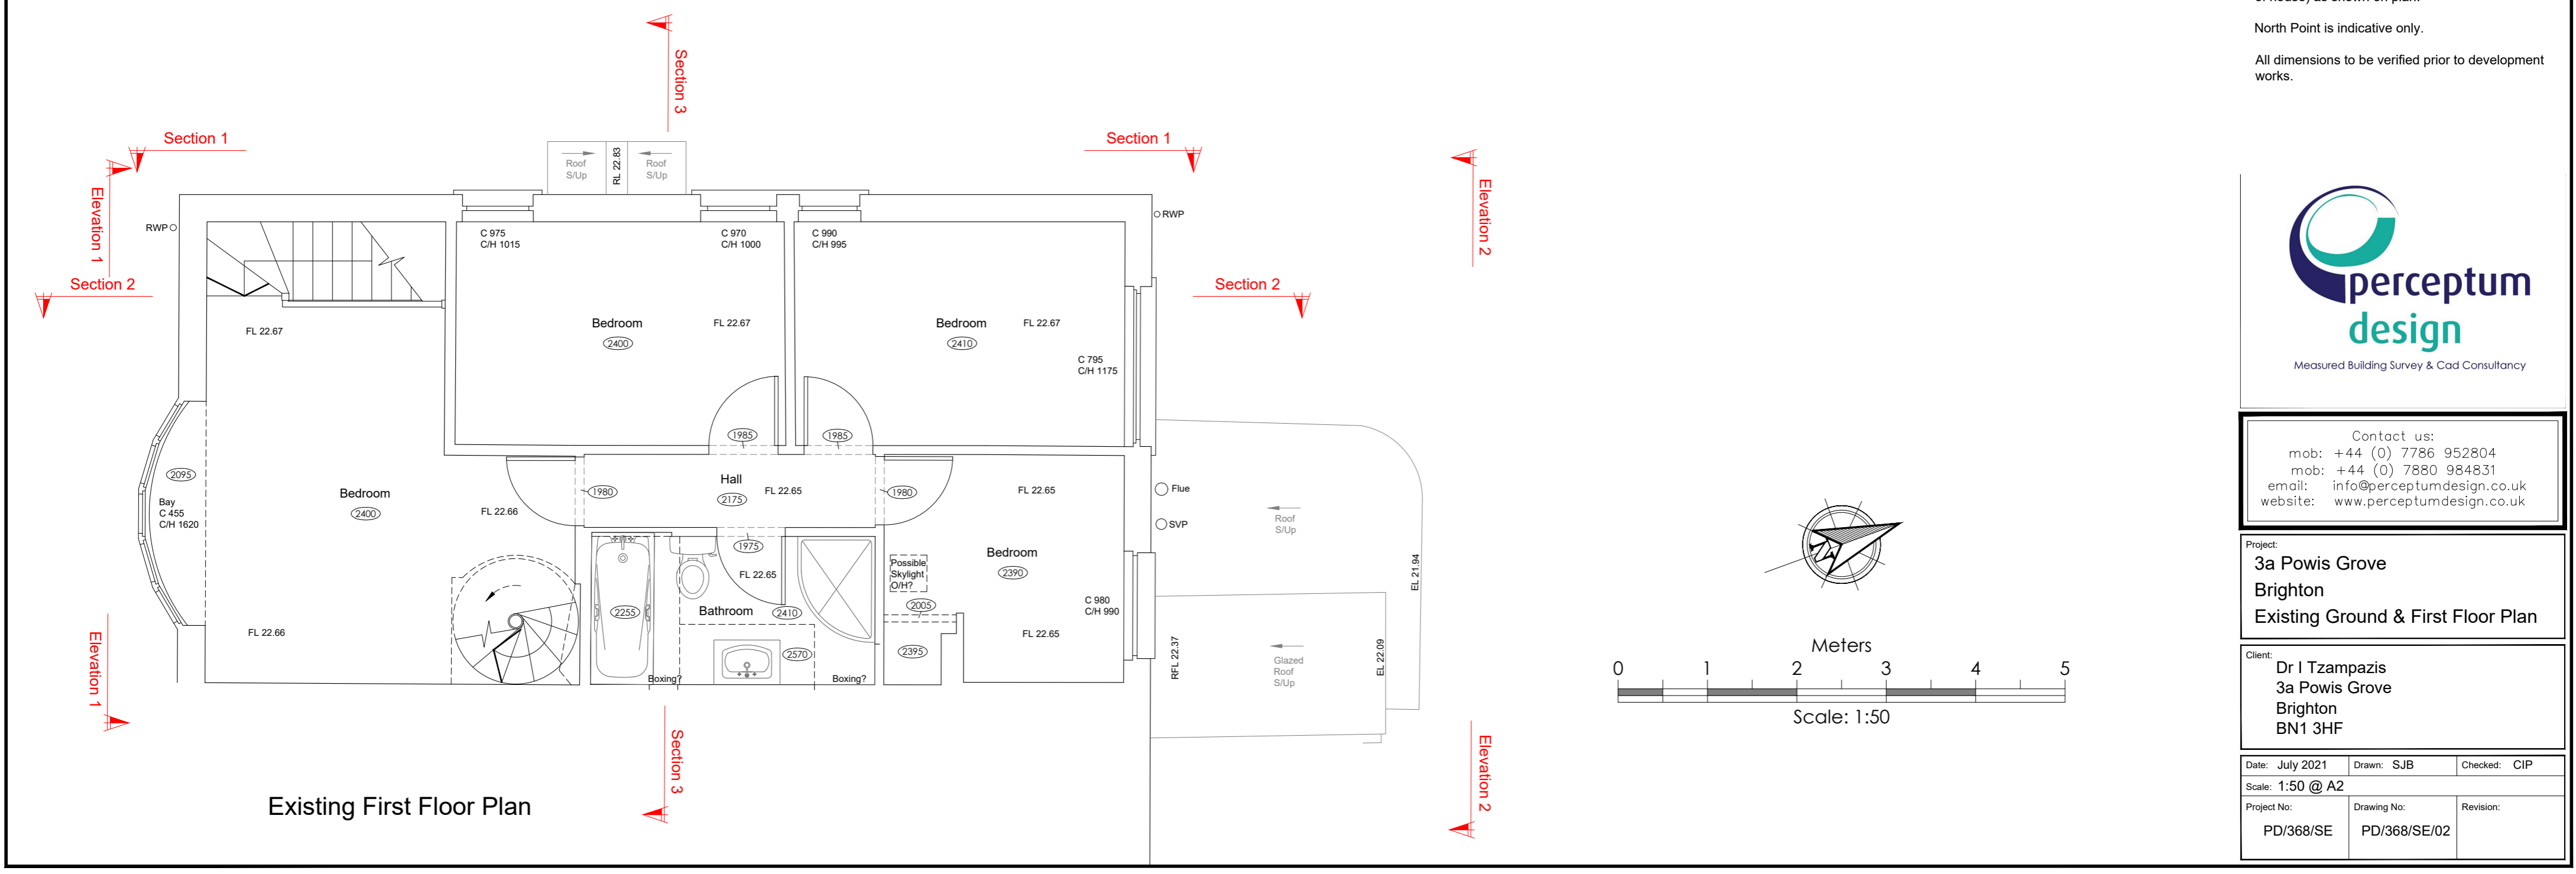

Contact us:
mob: +44 (0) 7786 952804
mob: +44 (0) 7880 984831
email: info@perceptumdesign.co.uk
website: www.perceptumdesign.co.uk

Project:
**3a Powis Grove
Brighton
Existing Ground & First Floor Plan**

Client:
**Dr I Tzampazis
3a Powis Grove
Brighton
BN1 3HF**

Date: July 2021	Drawn: SJB	Checked: CIP
Scale: 1:50 @ A2		
Project No: PD/368/SE	Drawing No: PD/368/SE/02	Revision: