



- Denotes proposed works
- Denotes beam over
- Buildings are category 'C' Listed


Rev	Date	Description	Dn/Chk/Appr
01	17.12.21	Planning	

S4 - Suitable For Stage Approval

60647522


69 - 73 SOUTHPARK AVENUE
PROPOSED GA FLOOR PLANS
LEVEL 01 - 03

UoG - ACM - 00 - ZZ - DR - PL - 400102

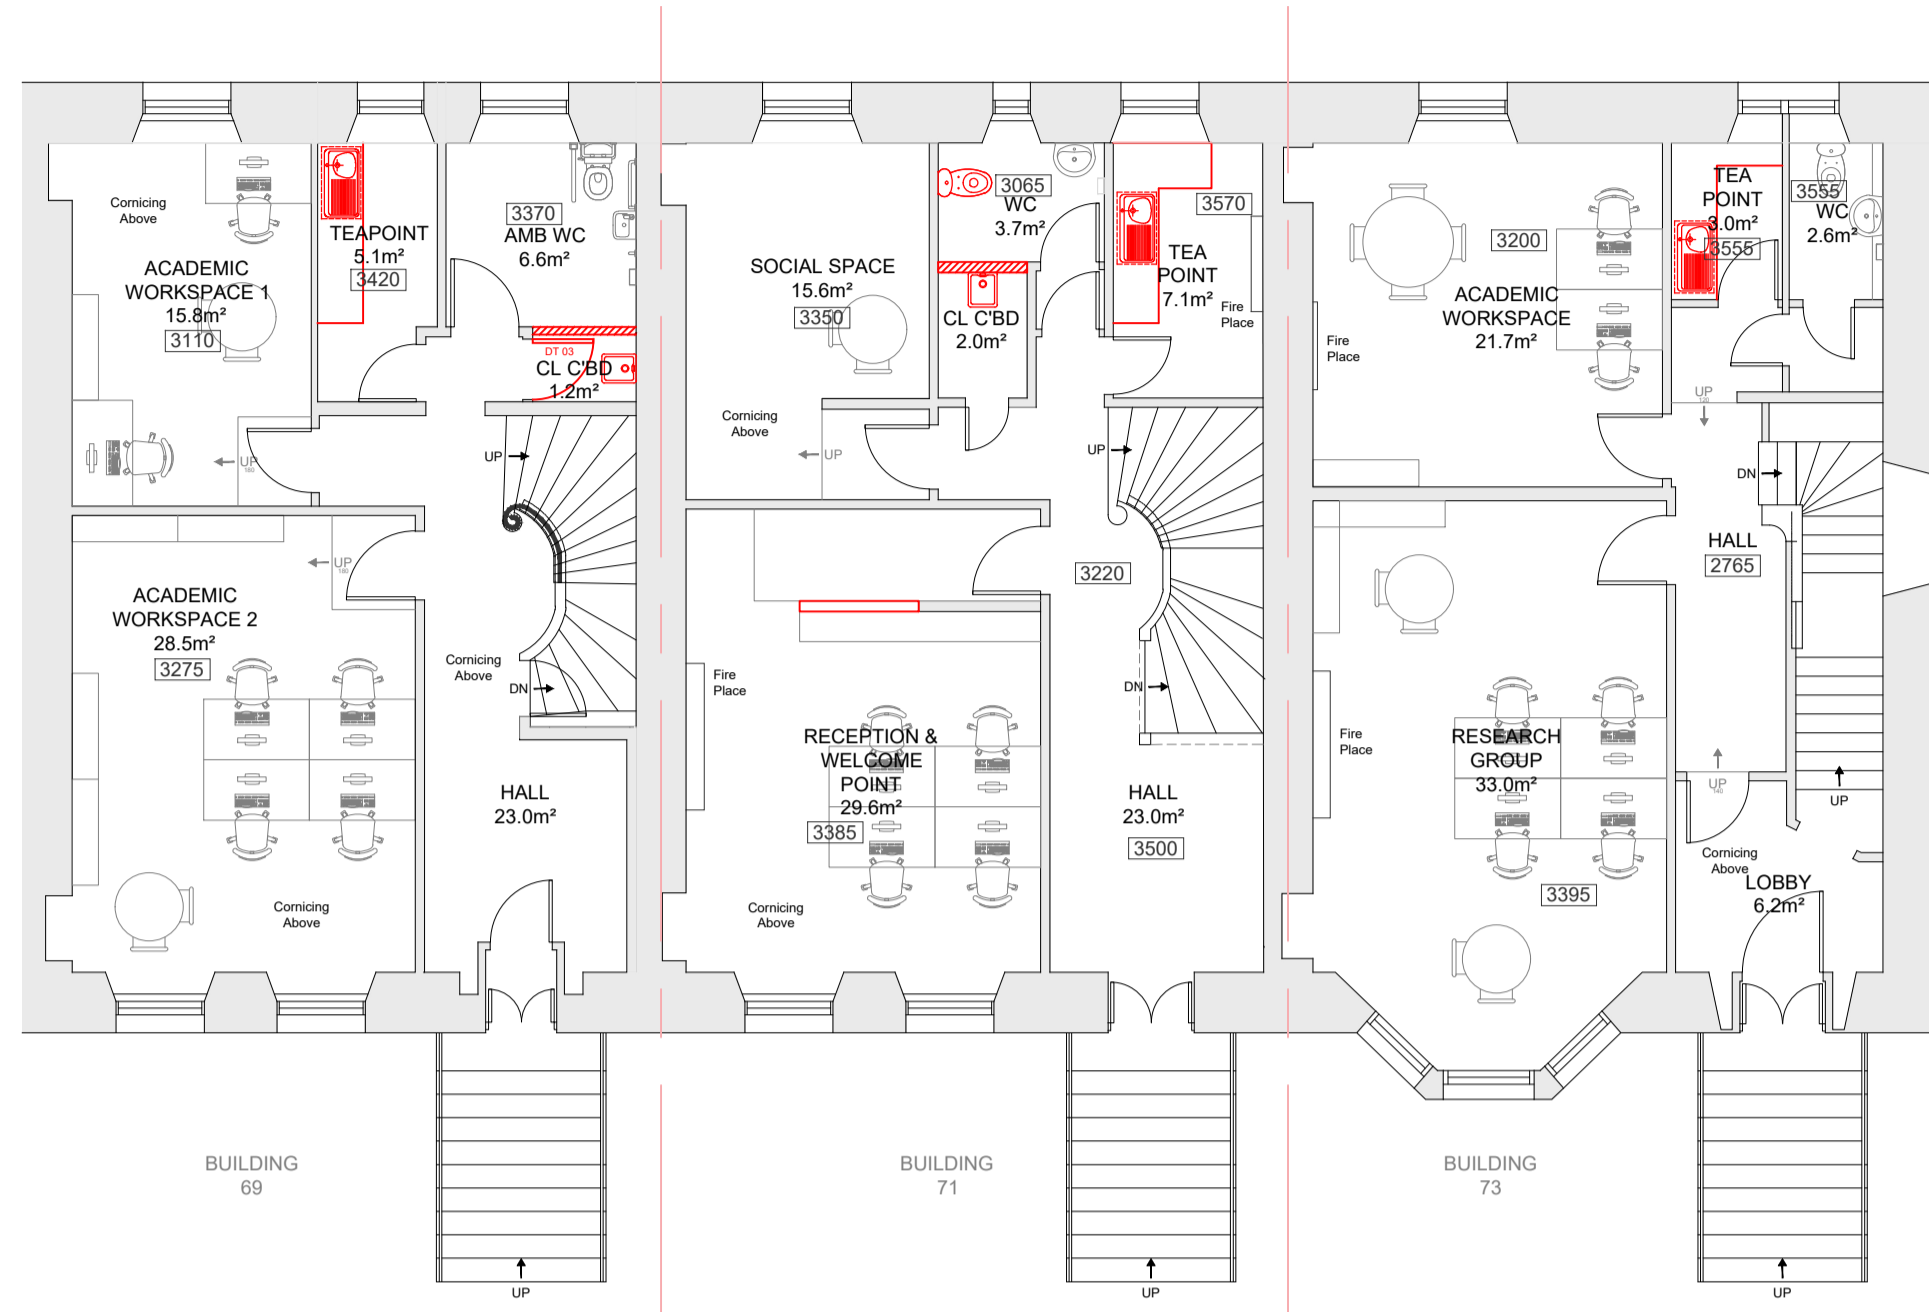


PROPOSED LEVEL 02 GA PLAN

Scale 1:100

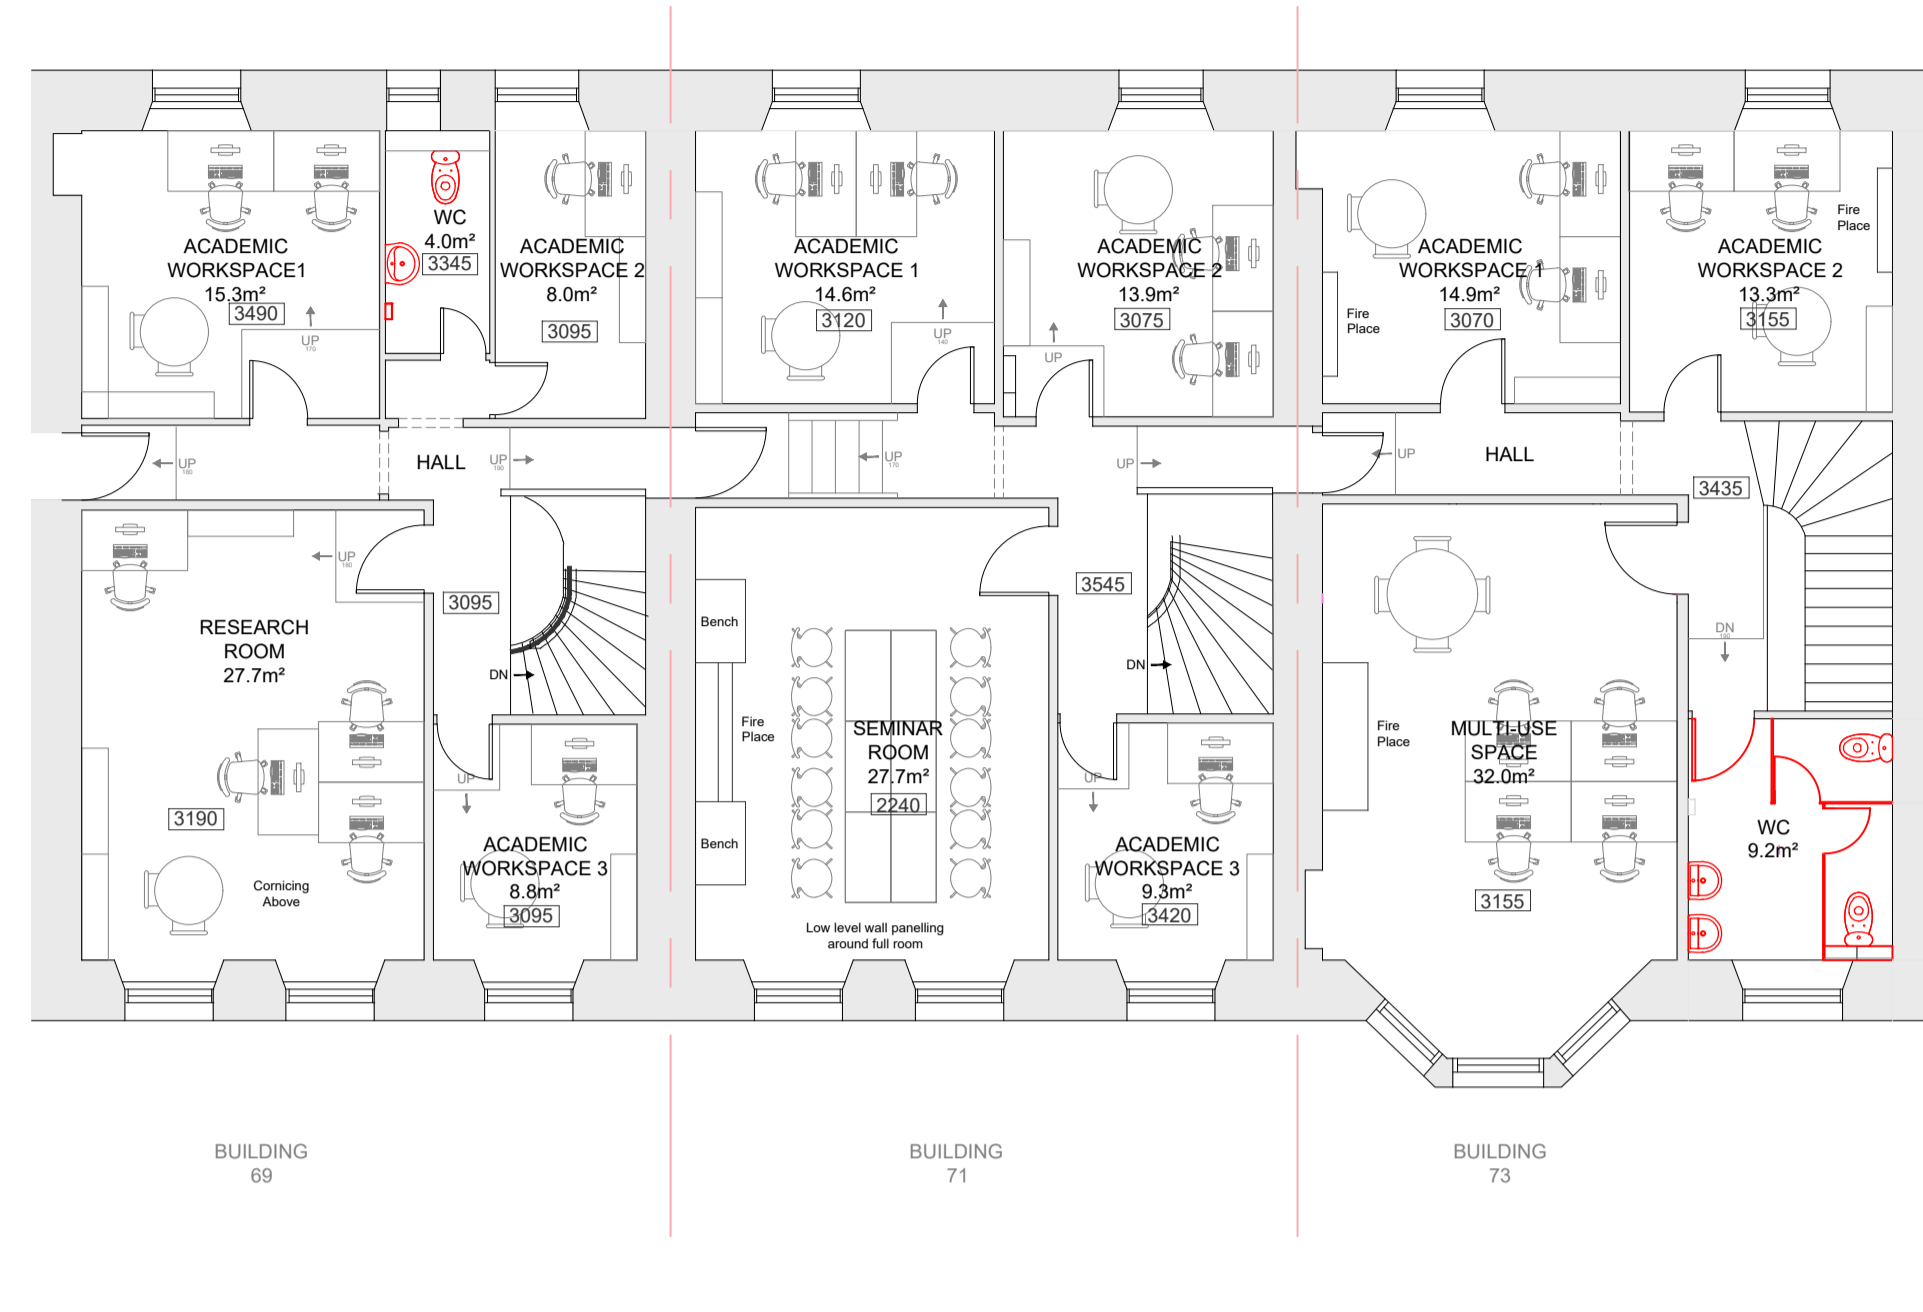

PROPOSED LEVEL 03 GA PLAN

Scale 1:100

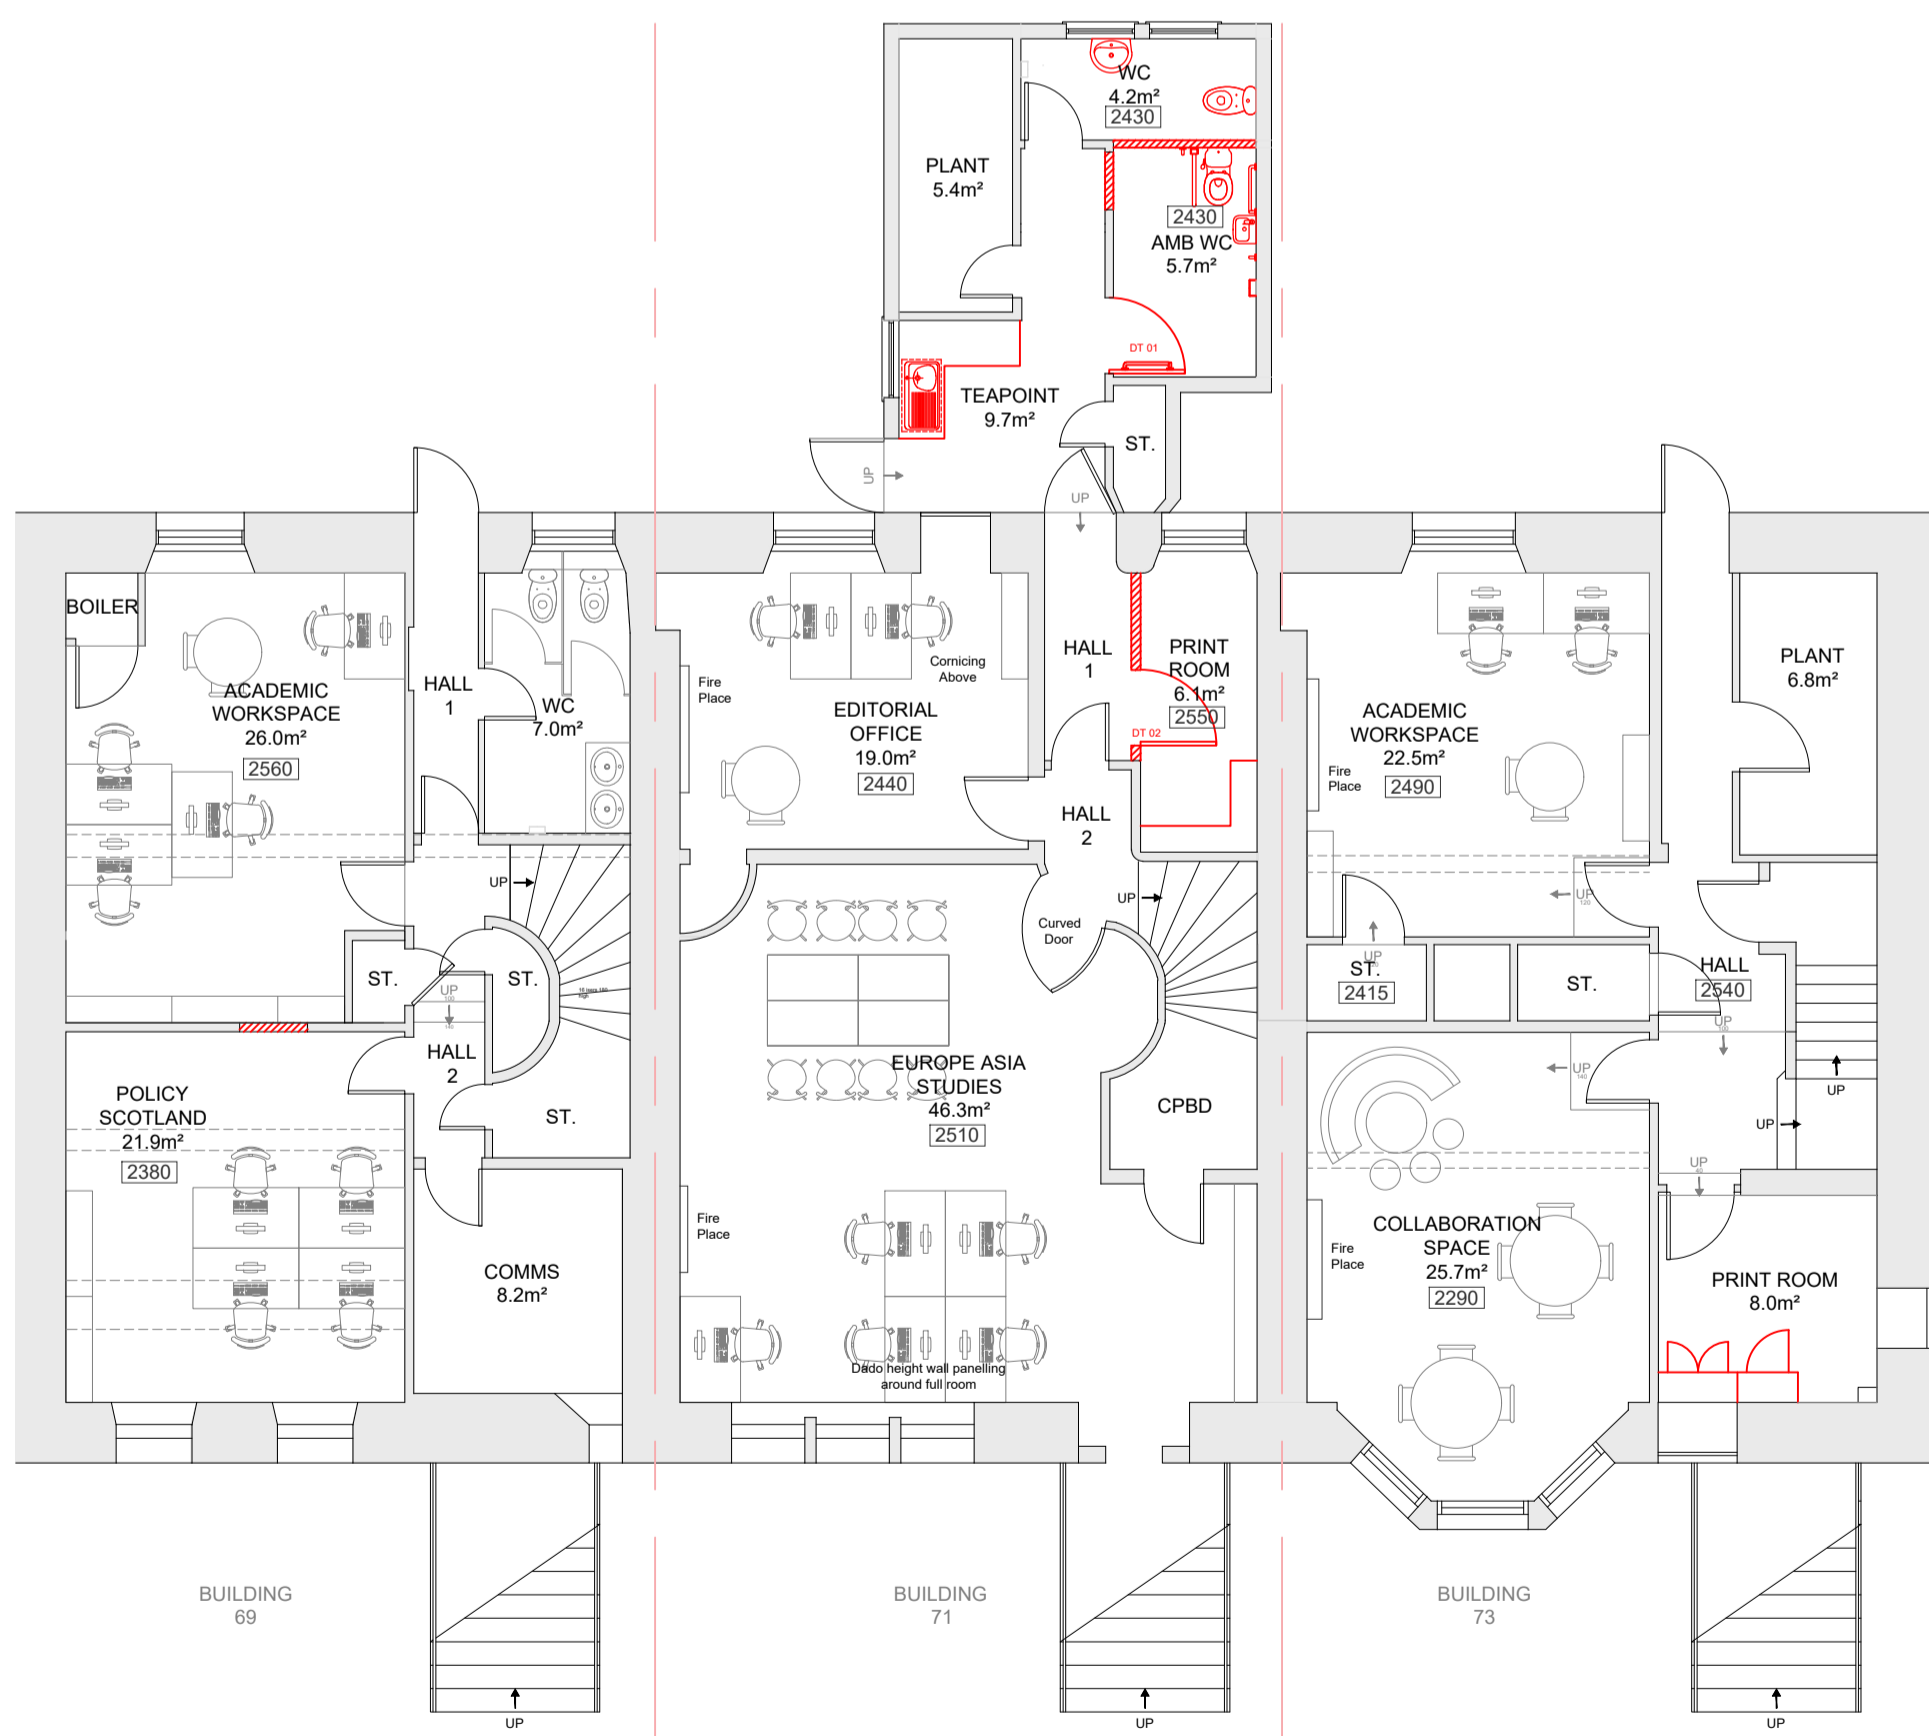

PROPOSED LEVEL 01 GA PLAN

Scale 1:100

