



EXISTING WEST ELEVATION
Scale 1:100




PROPOSED WEST ELEVATION
Scale 1:100




EXISTING EAST ELEVATION
Scale 1:100



PROPOSED EAST ELEVATION
Scale 1:100

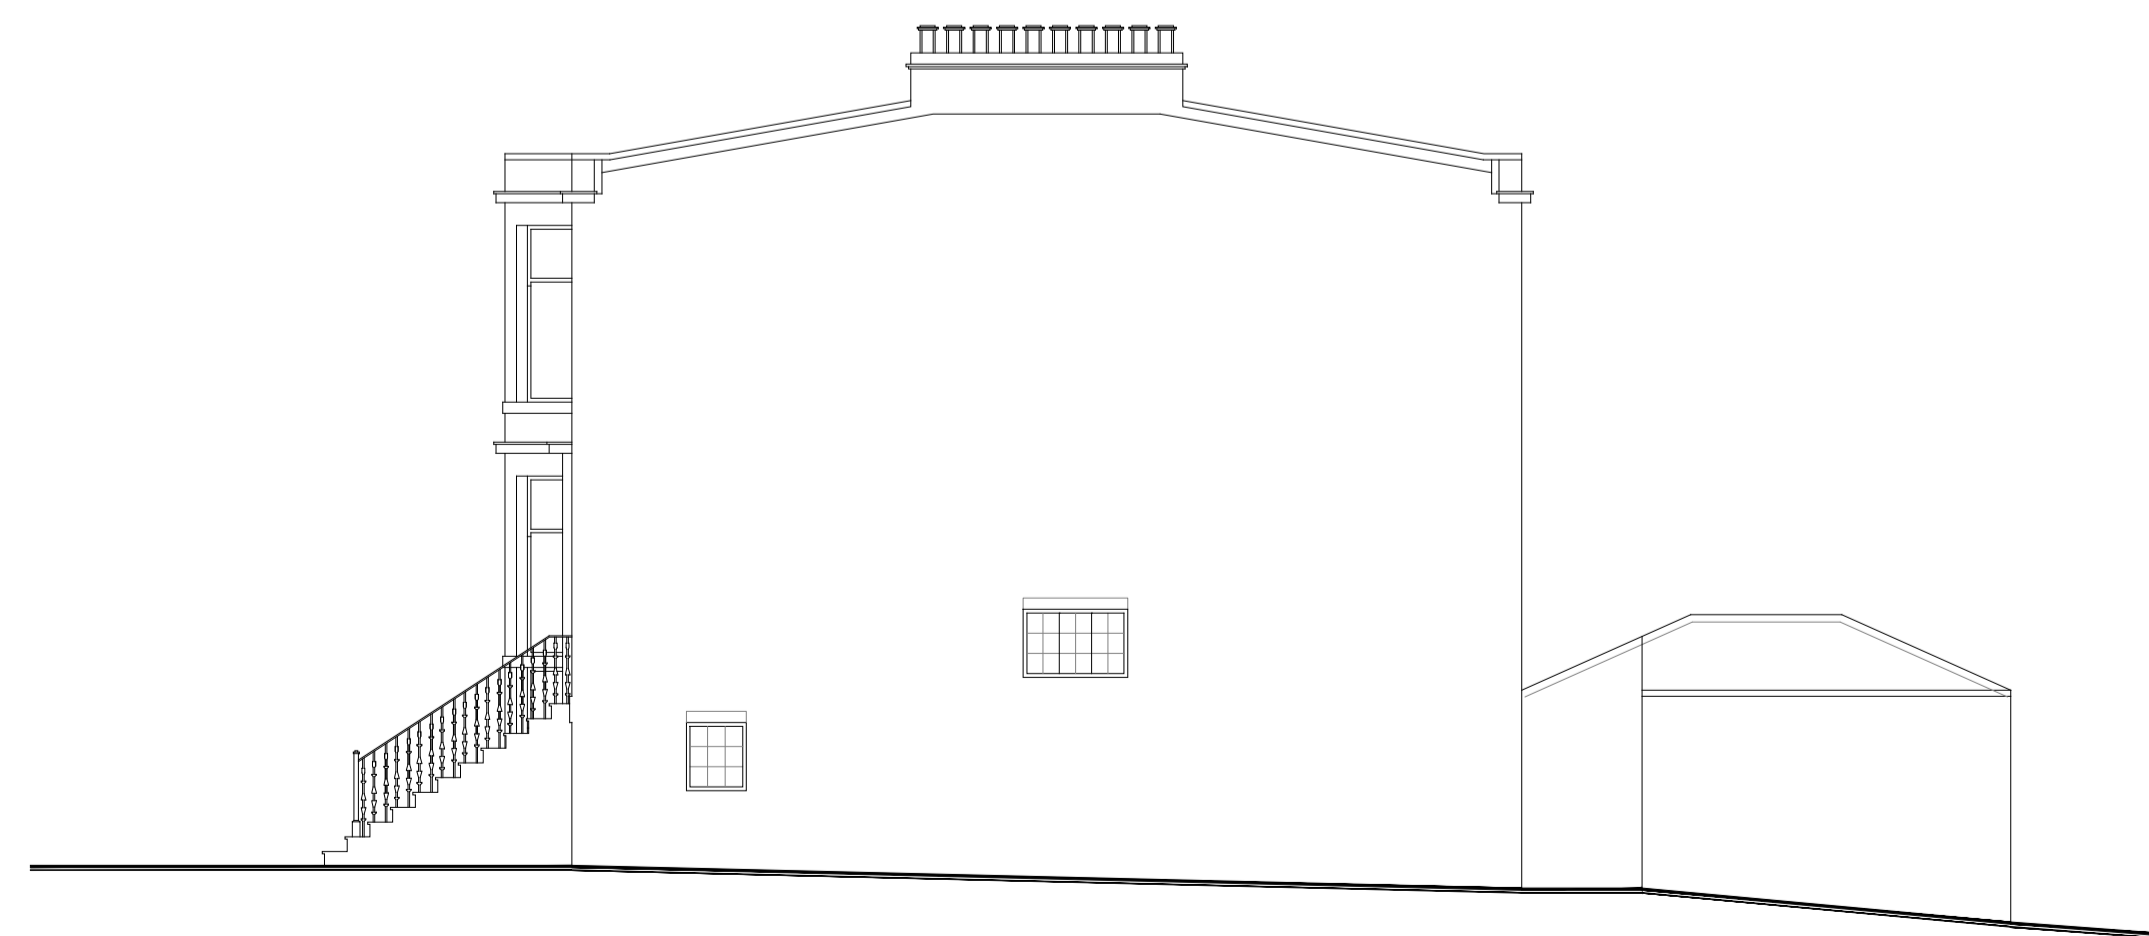

EXISTING SOUTH ELEVATION
Scale 1:100

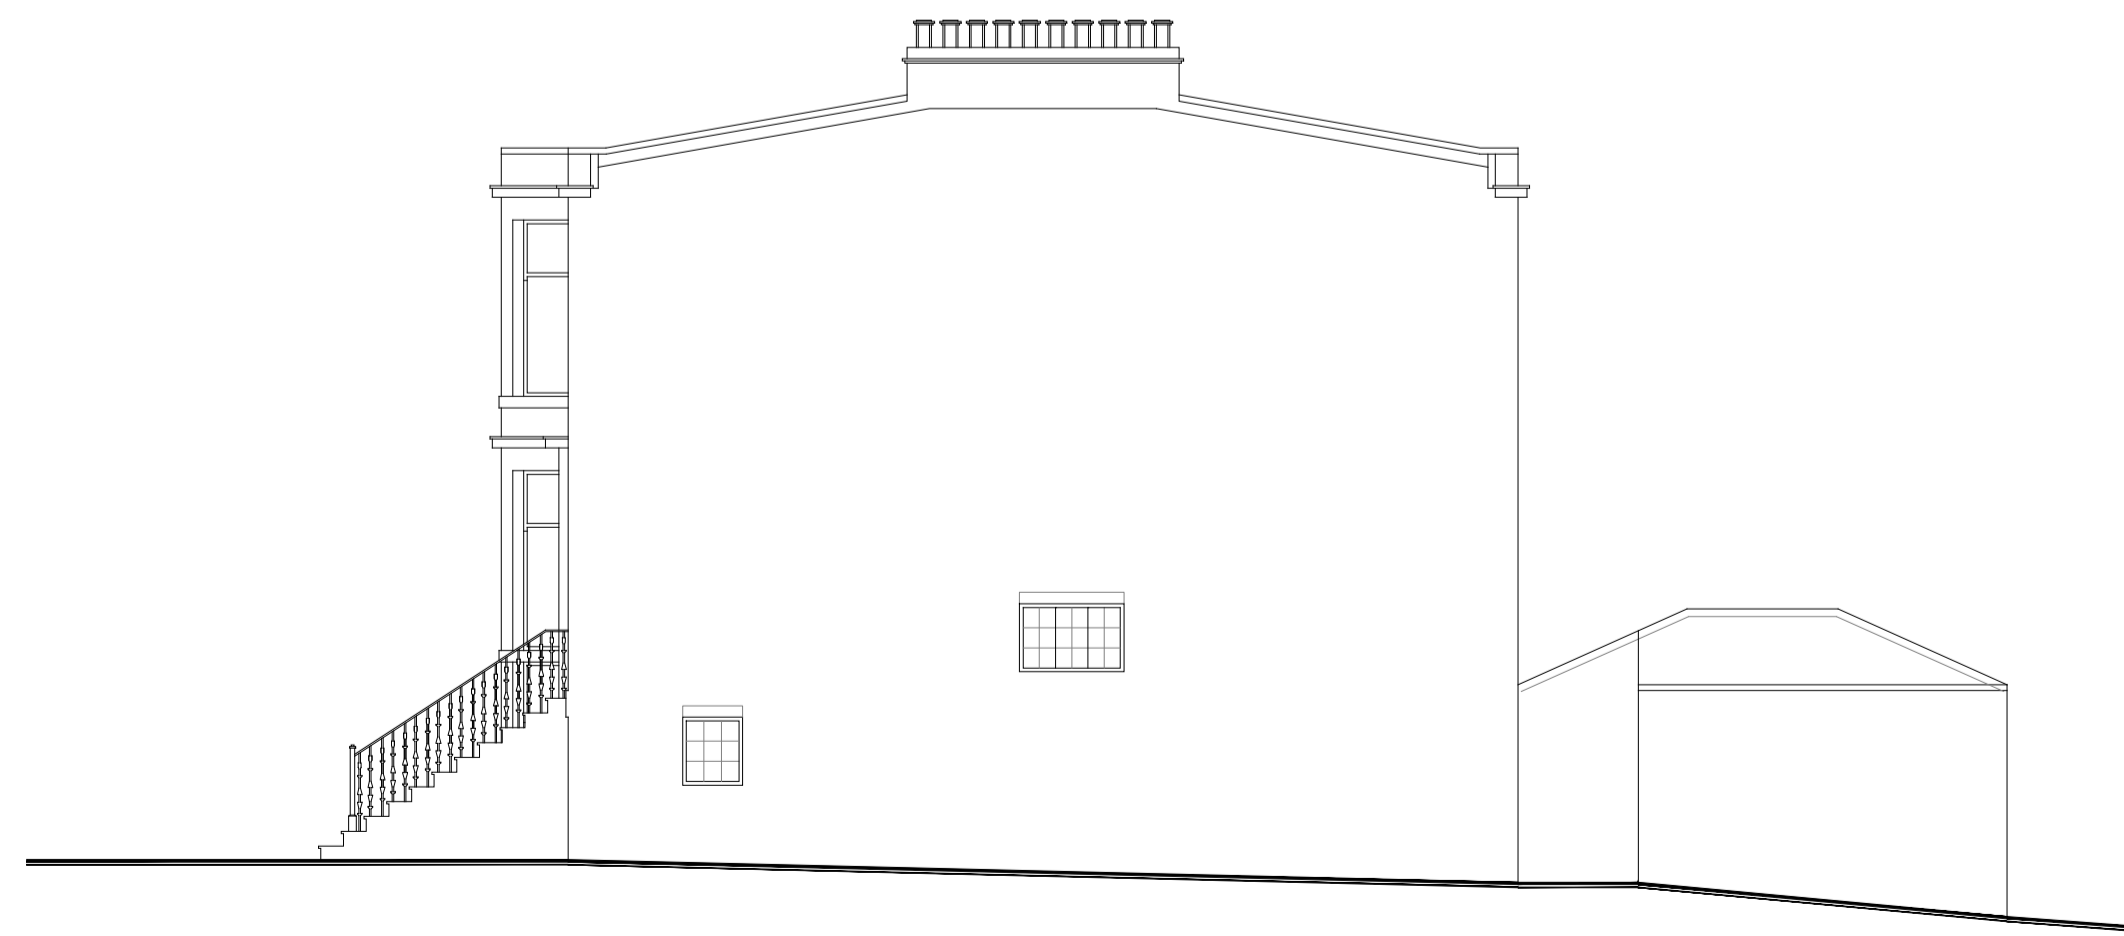

PROPOSED SOUTH ELEVATION
Scale 1:100



Aecom
7th Floor, Aurora
120 Bothwell Street
Glasgow
G2 7JS
United Kingdom
Fax +44 (0)141 248 0300
Tel +44 (0)141 248 0300
www.aecom.com

- Denotes proposed downtakings
- Buildings are category 'C' Listed

Rev	Date	Description	Drn/Chk/Appr
01	17.12.21	Planning	

S4 - Suitable For Stage Approval

60647522

69 - 73 SOUTHPARK AVENUE
EXISTING AND PROPOSED
ELEVATIONS

UoG - ACM - 00 - ZZ - DR - PL - 400301