



"Copyright in this drawing remains with the designer. Responsibility is not accepted for errors made by others in scaling from this drawing. All construction information should be taken from figured dimensions only. Check all dimensions on site. In case of any discrepancy, refer query to the designer."

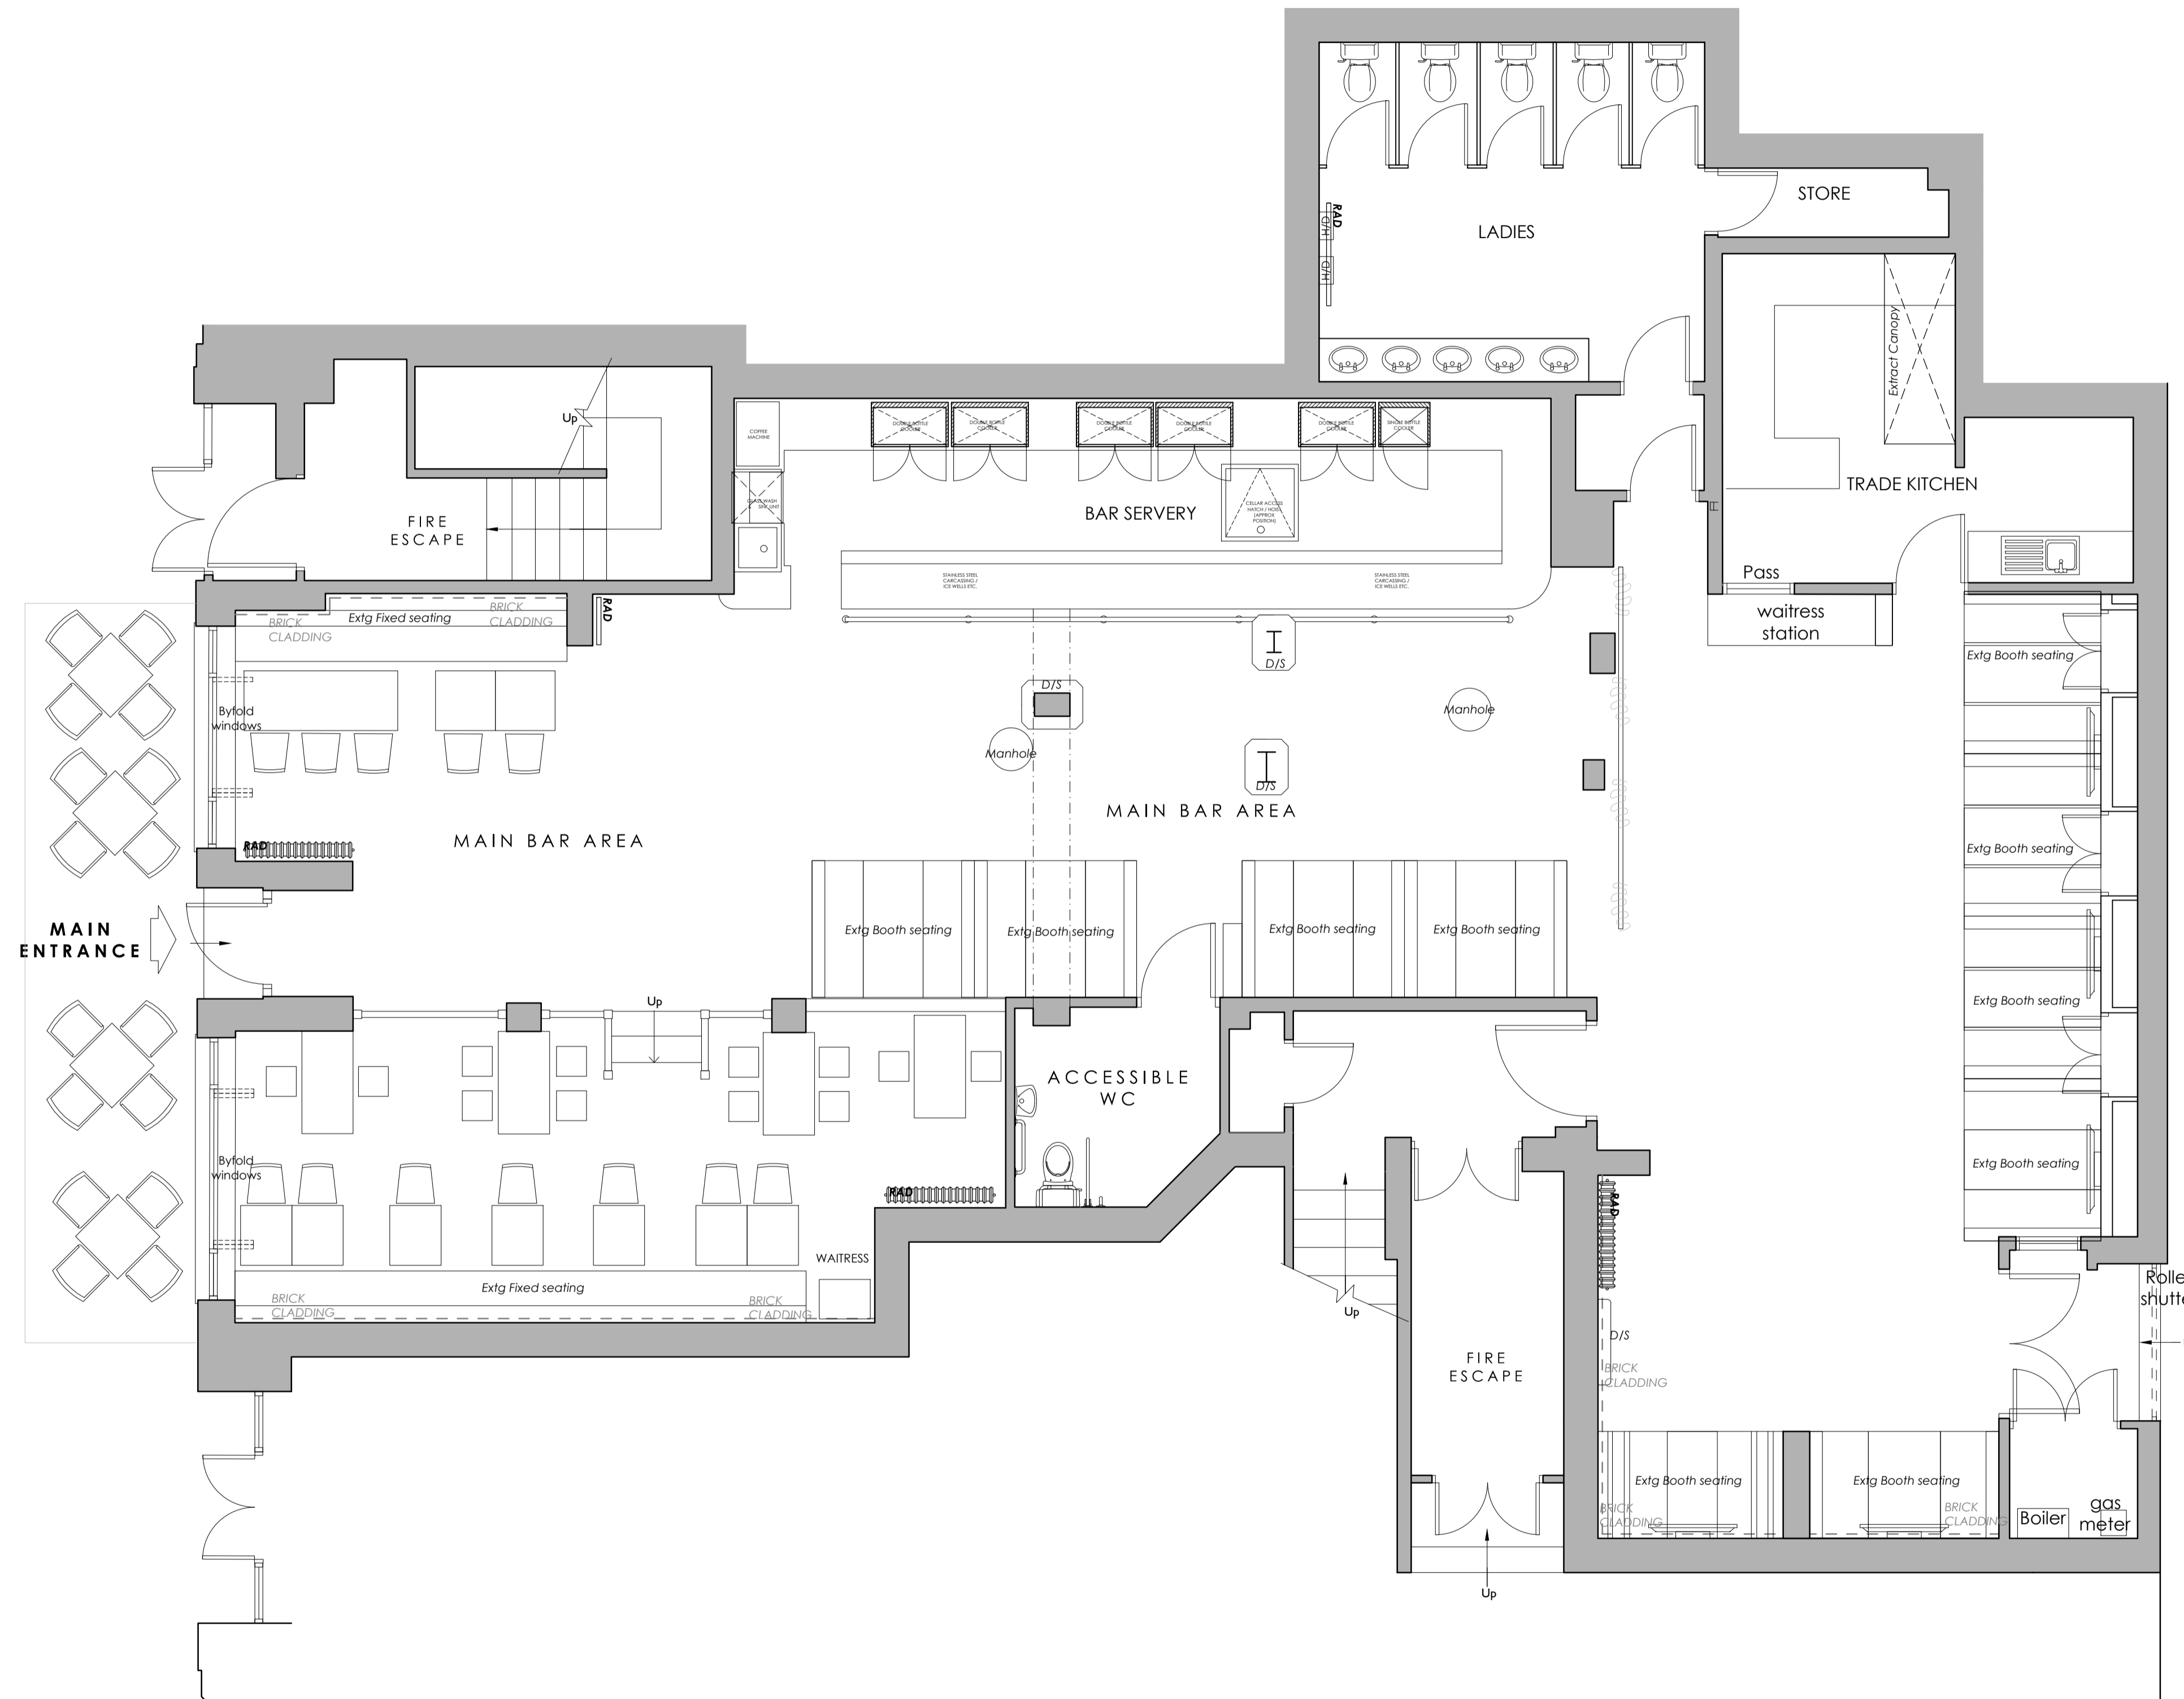

GROUND FLOOR PLAN AS EXISTING 1:50
 SCALE 0 1m 2m 3m 4m 5m

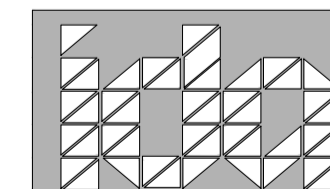

PLANNING DRAWINGS

| Rev | Description | By | Date |
|-----|-------------|----|------|
| | | | |

INVENTIVE DESIGN ASSOCIATES
 ARCHITECTURE & INTERIOR DESIGN

Abney Hall, Manchester Road,
 Cheadle, SK8 2PD
 Company Reg No: 9251414

THE CRAFTY PIG

508 Great Western Road, Glasgow
 G12 8EL for Greene King

GF PLAN AS EXISTING

0161 428 0310
 office@inventiveda.com
 www.inventiveda.com
 @inventiveda

DRAWN AR DATE 10-11-21 DRAWING NO.

SCALE 1:50 @A1 REV. 21115-301