



Existing Front Elevation

existing ramp to be removed

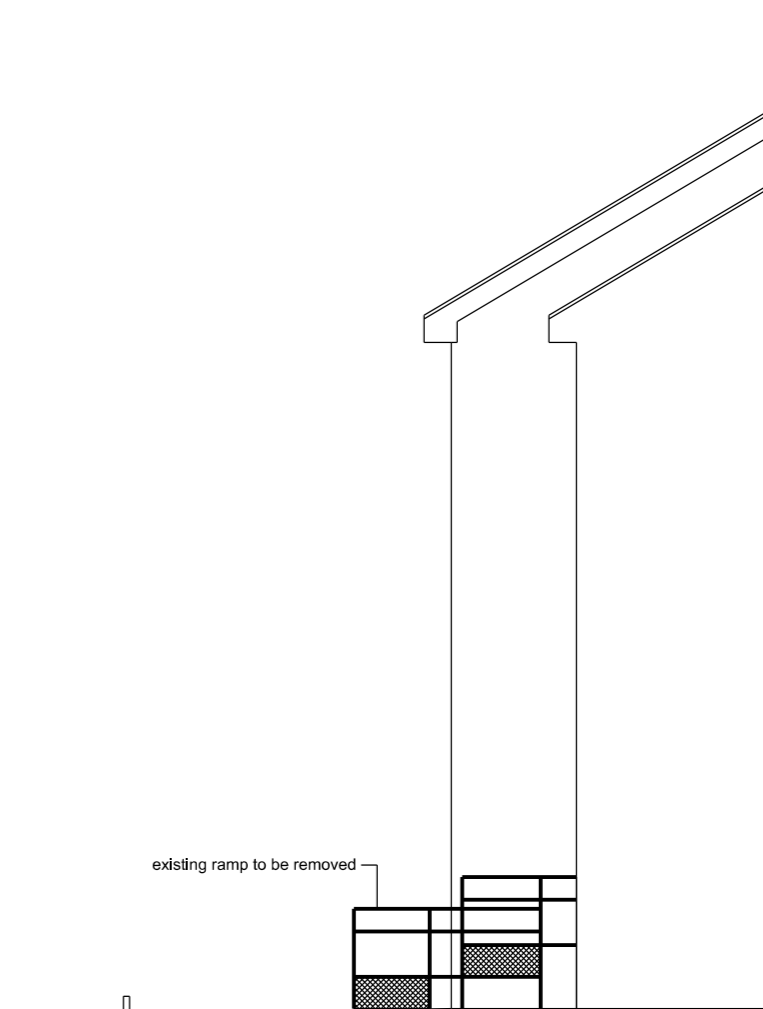

Existing Side Elevation

existing ramp to be removed

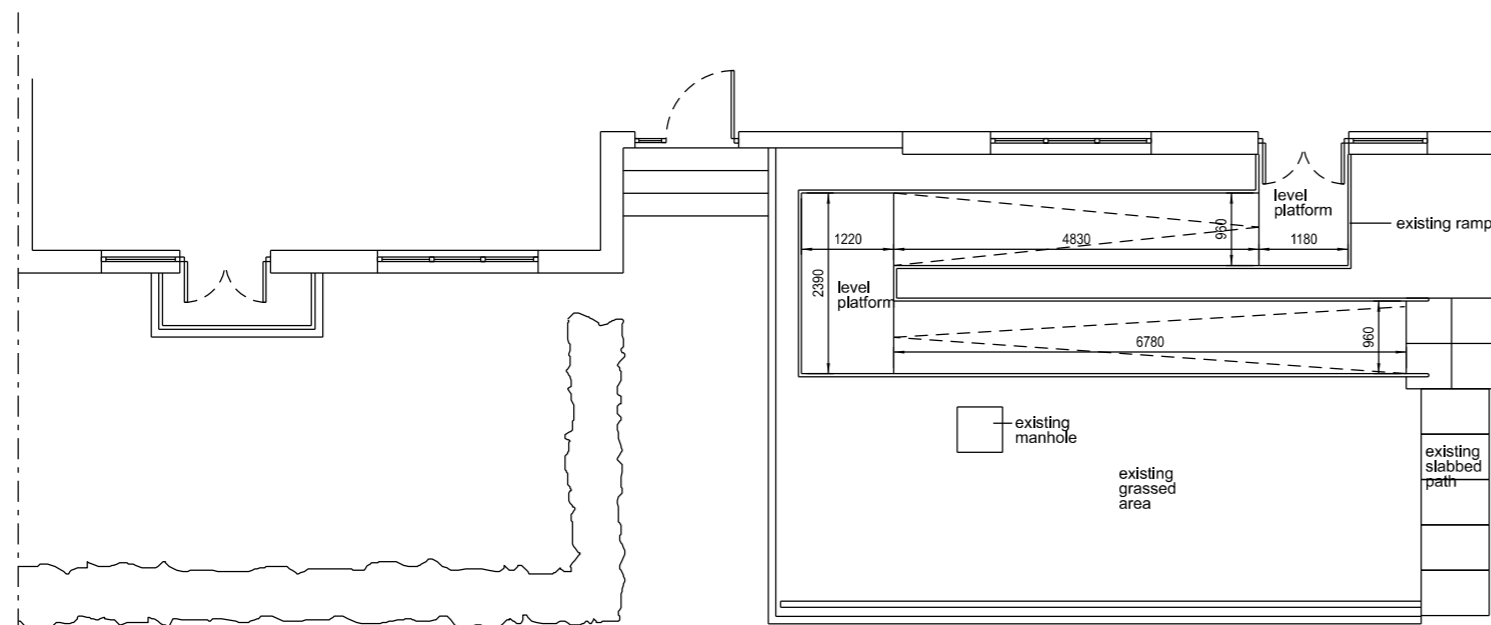


Existing Plan

Existing Plan

existing manhole

existing grassed area

existing ramp to be removed

 

Project	Project No.	Drg No.	Revision	Scale
Flat 0.2, 16 Latimer Path	CB2181	002	-	1:100@A3
Drawing Title	Drawn	Date		
Existing Plan and Elevations	S.McCluskie	Jan 22		

DO NOT SCALE: WORK TO FIGURED DIMENSIONS ONLY



350 Darnick Street
 Glasgow G21 4BA
 Tel. 0141 287 2200 fax. 0141 287 2159
 e-mail marketing@citybuildingglasgow.co.uk
 site www.citybuildingglasgow.co.uk