
1:20-	0	200mm	400mm	600mm	800mm	1000	1200	1400	1600	1800	2000
1:100-	0	1m	2m	3m	4m	5m	6m	7m	8m	9m	10m
1:50-	0		1m		2m		3m		4m		5m
1:5-	0		100mm		200mm		300mm	190 Tel 190	400mm	1777	500m

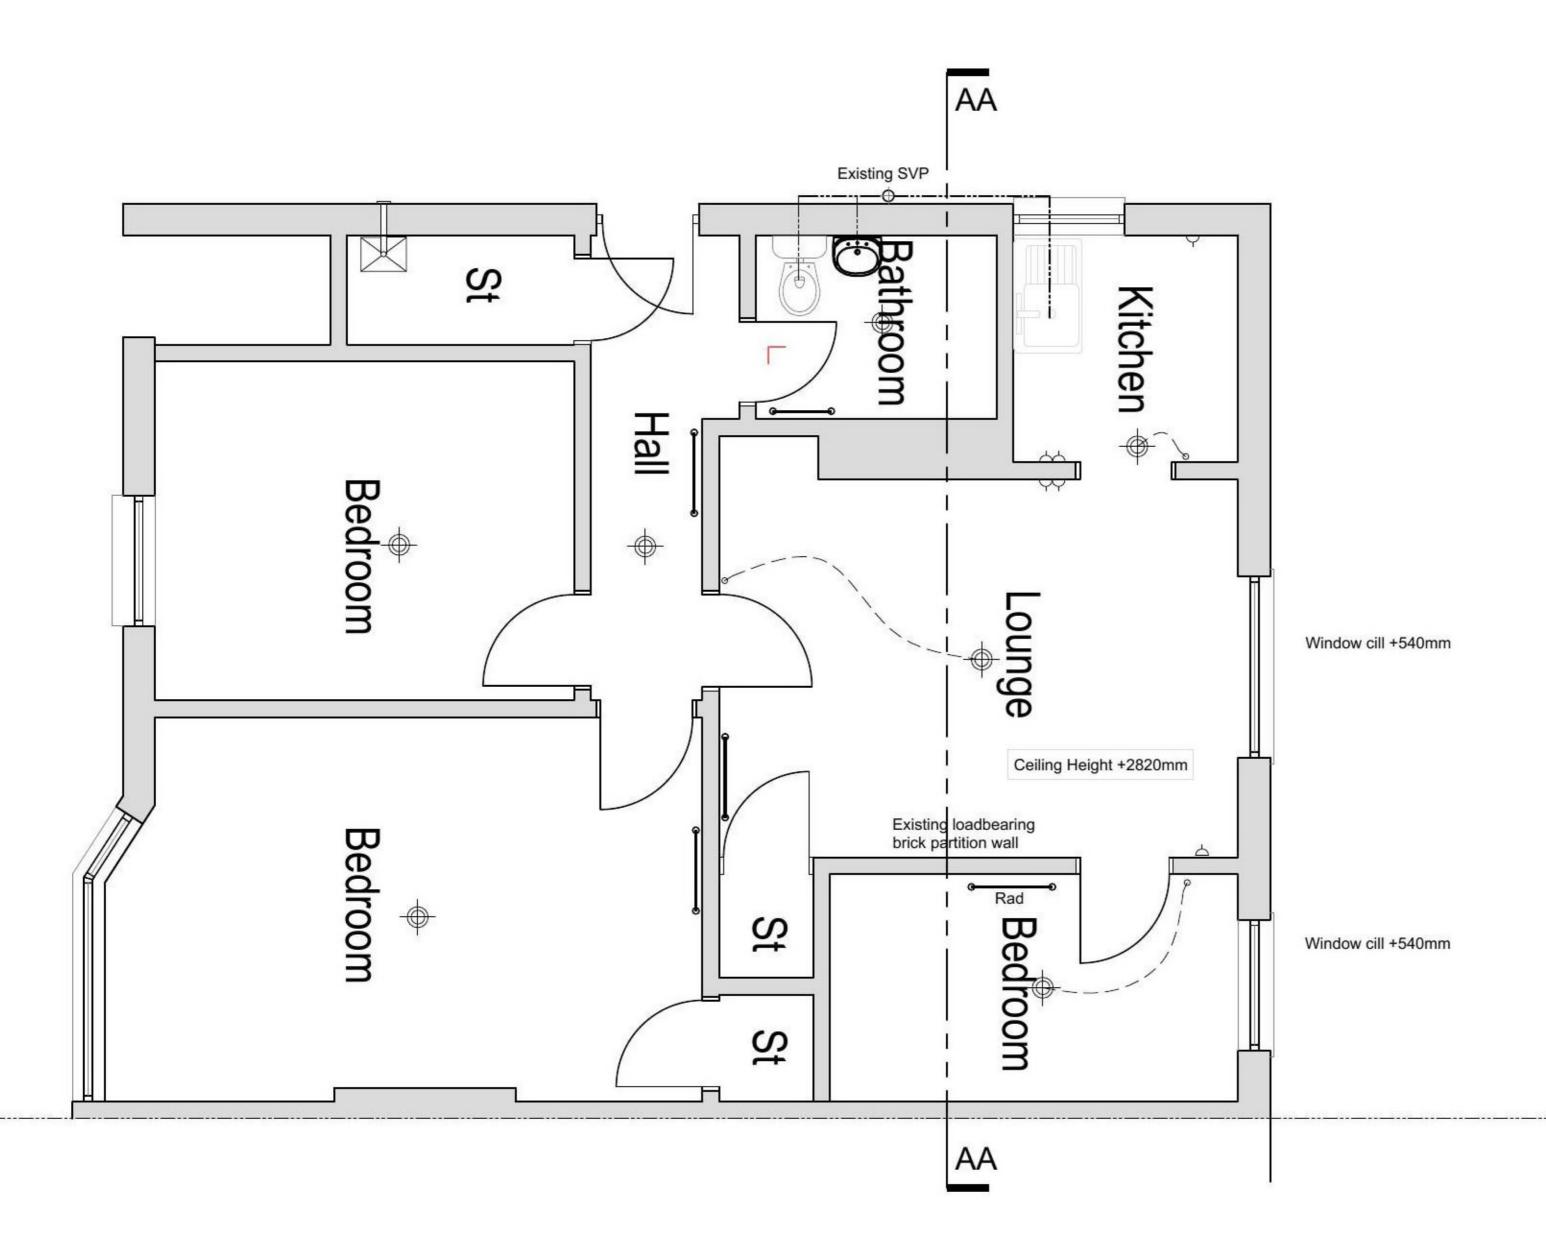

Important

The contractor will be held to have examined the site and checked all dimensions and levels before commencing construction work. No assumption should be made without reference to the architect. No dimensions should be scaled from this drawing.

Revision

Date By

GENERAL

Drawings and areas are indicative only and are subject to a full measured site survey.

All materials to be installed fully in accordance with the manufacturers recommendations.

All construction to be carried out in accordance with all the relevant current Health and safety guidelines and regulations.

All works to comply with the latest building Scotland Regulations and to the satisfaction of Building Control

All electrical works to comply with the latest edition of the I.E.E Regulations

Do not scale drawing.


Planning Approval

Ailsa Gollan

Project Title

Proposed Internal Kitchen Alterations 202 Chirnside Road, Hillington. Glasgow G52 2LQ

Drawing Title
Plan Existing

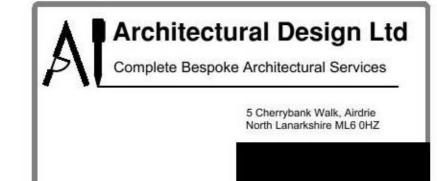

1:50

Dec 2021

Job No. A1-681/21 Drawing No. Rev. -

Ground Floor Plan As Existing scale @ A3