



NORTH WEST ELEVATION

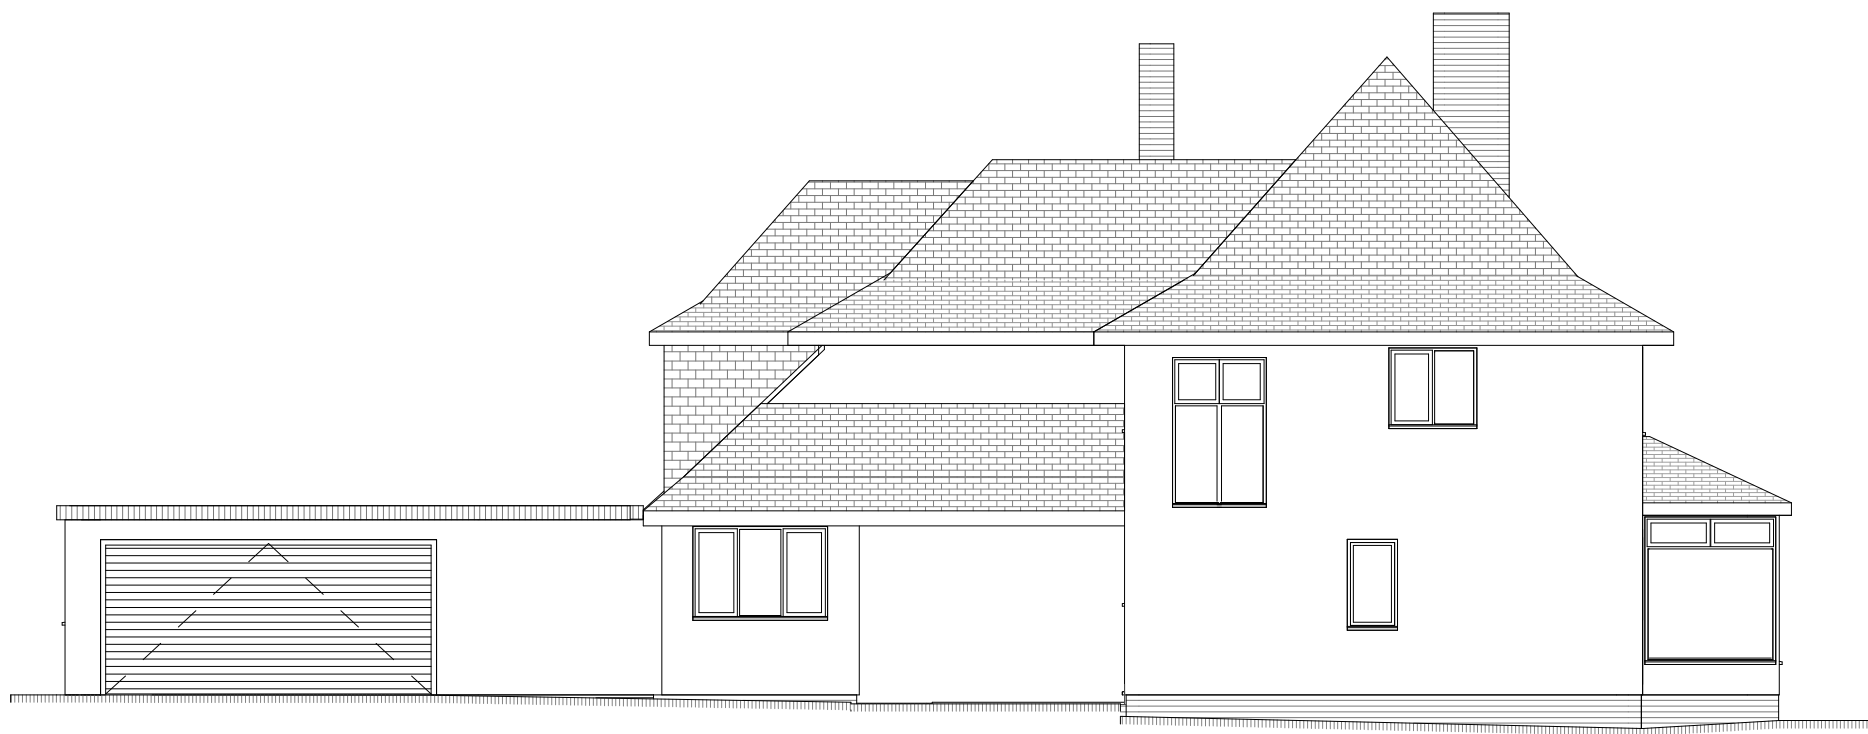

SOUTH WEST ELEVATION



NORTH EAST ELEVATION

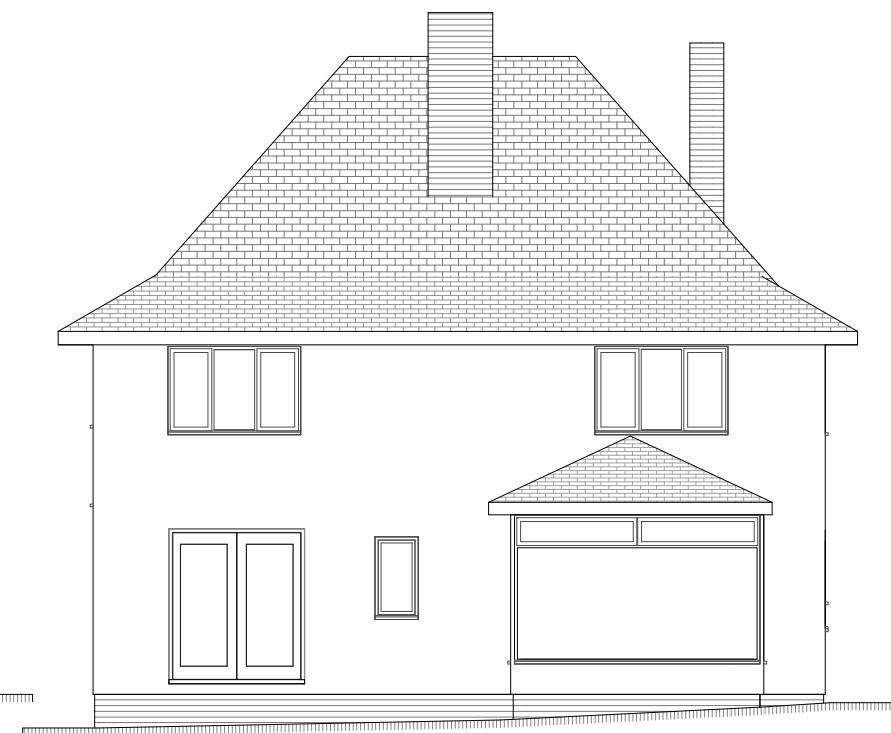

SOUTH EAST ELEVATION



Scale (M) 1:100

© Pride Road Copyright 2016. All rights reserved. This drawing must not be reproduced without permission. Do not scale from this drawing except for planning purposes. All dimensions are in millimetres unless otherwise stated. Any discrepancies must be reported to the Architect. Contractor must check and confirm all dimensions on site prior to manufacture. Concept design drawings are not suitable for planning applications or building regulations applications. Client and Contractor are to ensure that any structural design has been approved by a Building Inspector and all works in general are to be approved by a Building Inspector.



laura@prideroad.co.uk 07816 459 672

Client: Mr and Mrs Ferguson				
Project: Springfield, Station Road, Sway				
Drawing: Existing Elevations				
Scale @ A3 1:100	Date: 30/04/2021	Drawn: PS	Job no:	Drawing No. 03 rev D