




NORTH ELEVATION




NORTH ELEVATION

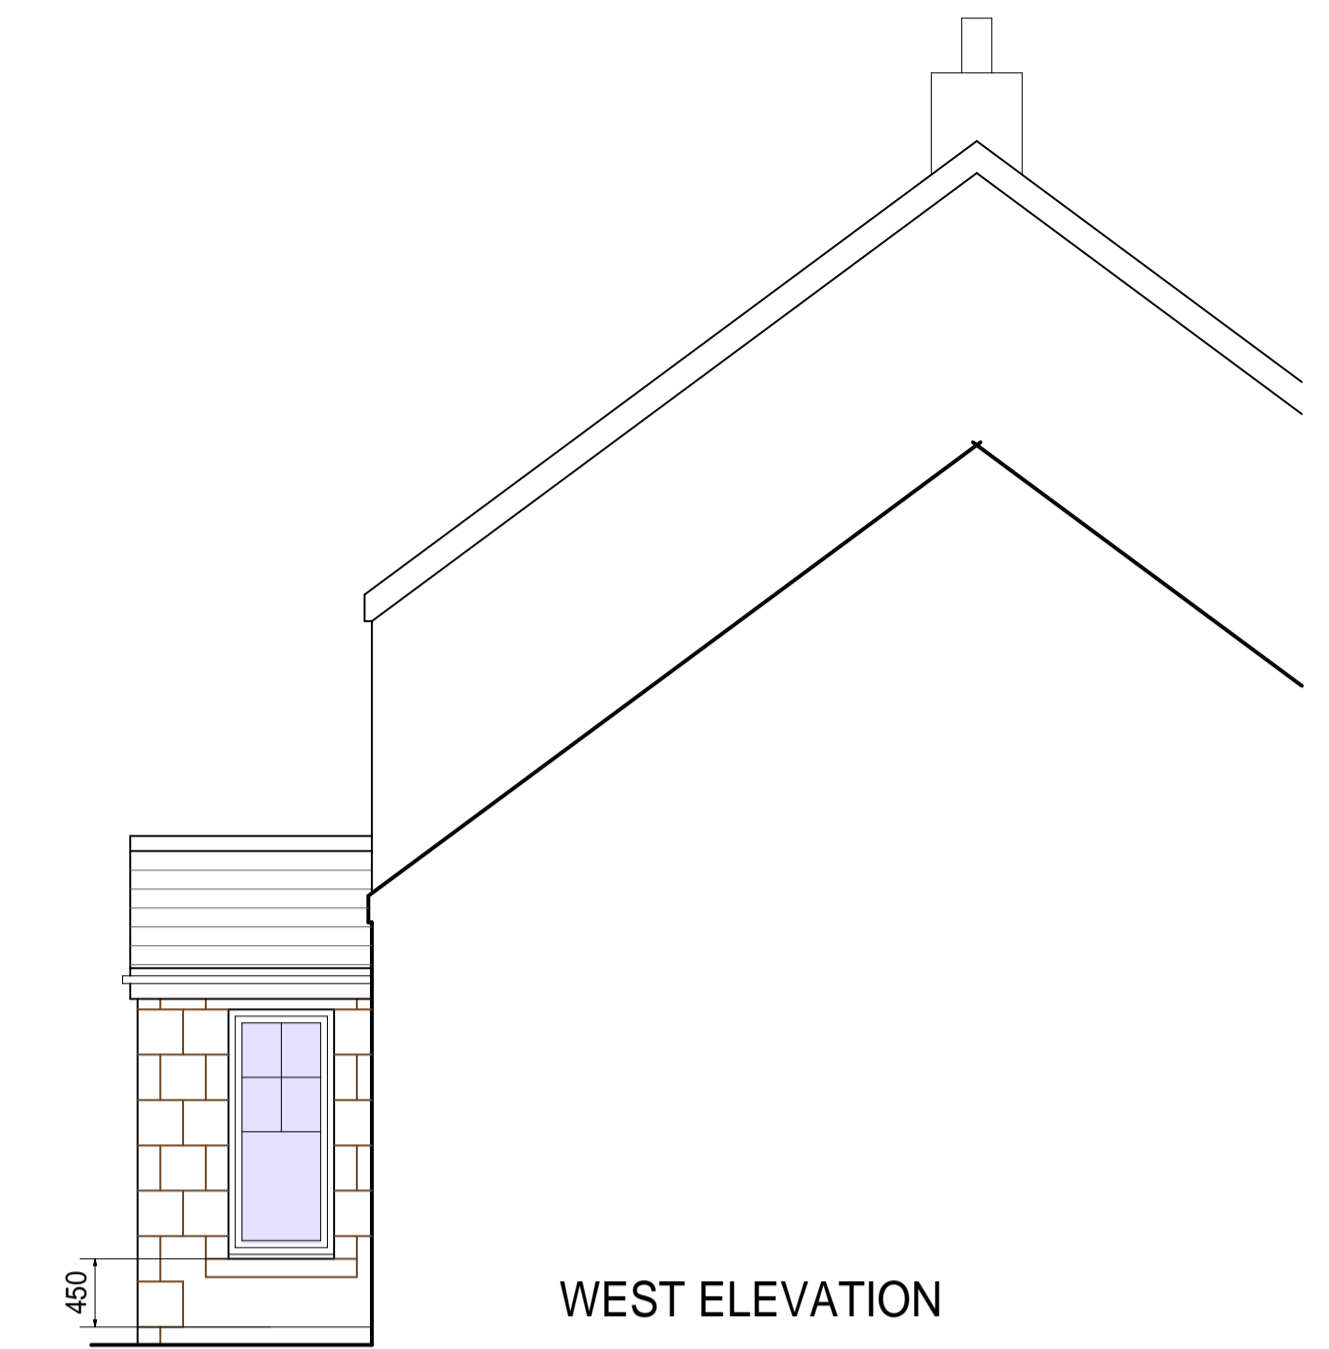


WEST ELEVATION

EXISTING MATERIALS
 WALLS - NATURAL COURSED LOCAL SANDSTONE
 ROOF - NATURAL BLUE SLATE
 WINDOWS & DOORS - TIMBER DOUBLE GLAZED
 PAINTED OFF WHITE
 RAINWATER GOODS - BLACK FINISHED PVC


PROPOSED MATERIALS
 WALLS - NATURAL COURSED LOCAL SANDSTONE TO MATCH
 ROOF - NATURAL BLUE SLATE TO MATCH
 WINDOWS & DOORS - TIMBER DOUBLE GLAZED
 PAINTED OFF WHITE TO MATCH
 RAINWATER GOODS - BLACK FINISHED PVC TO MATCH

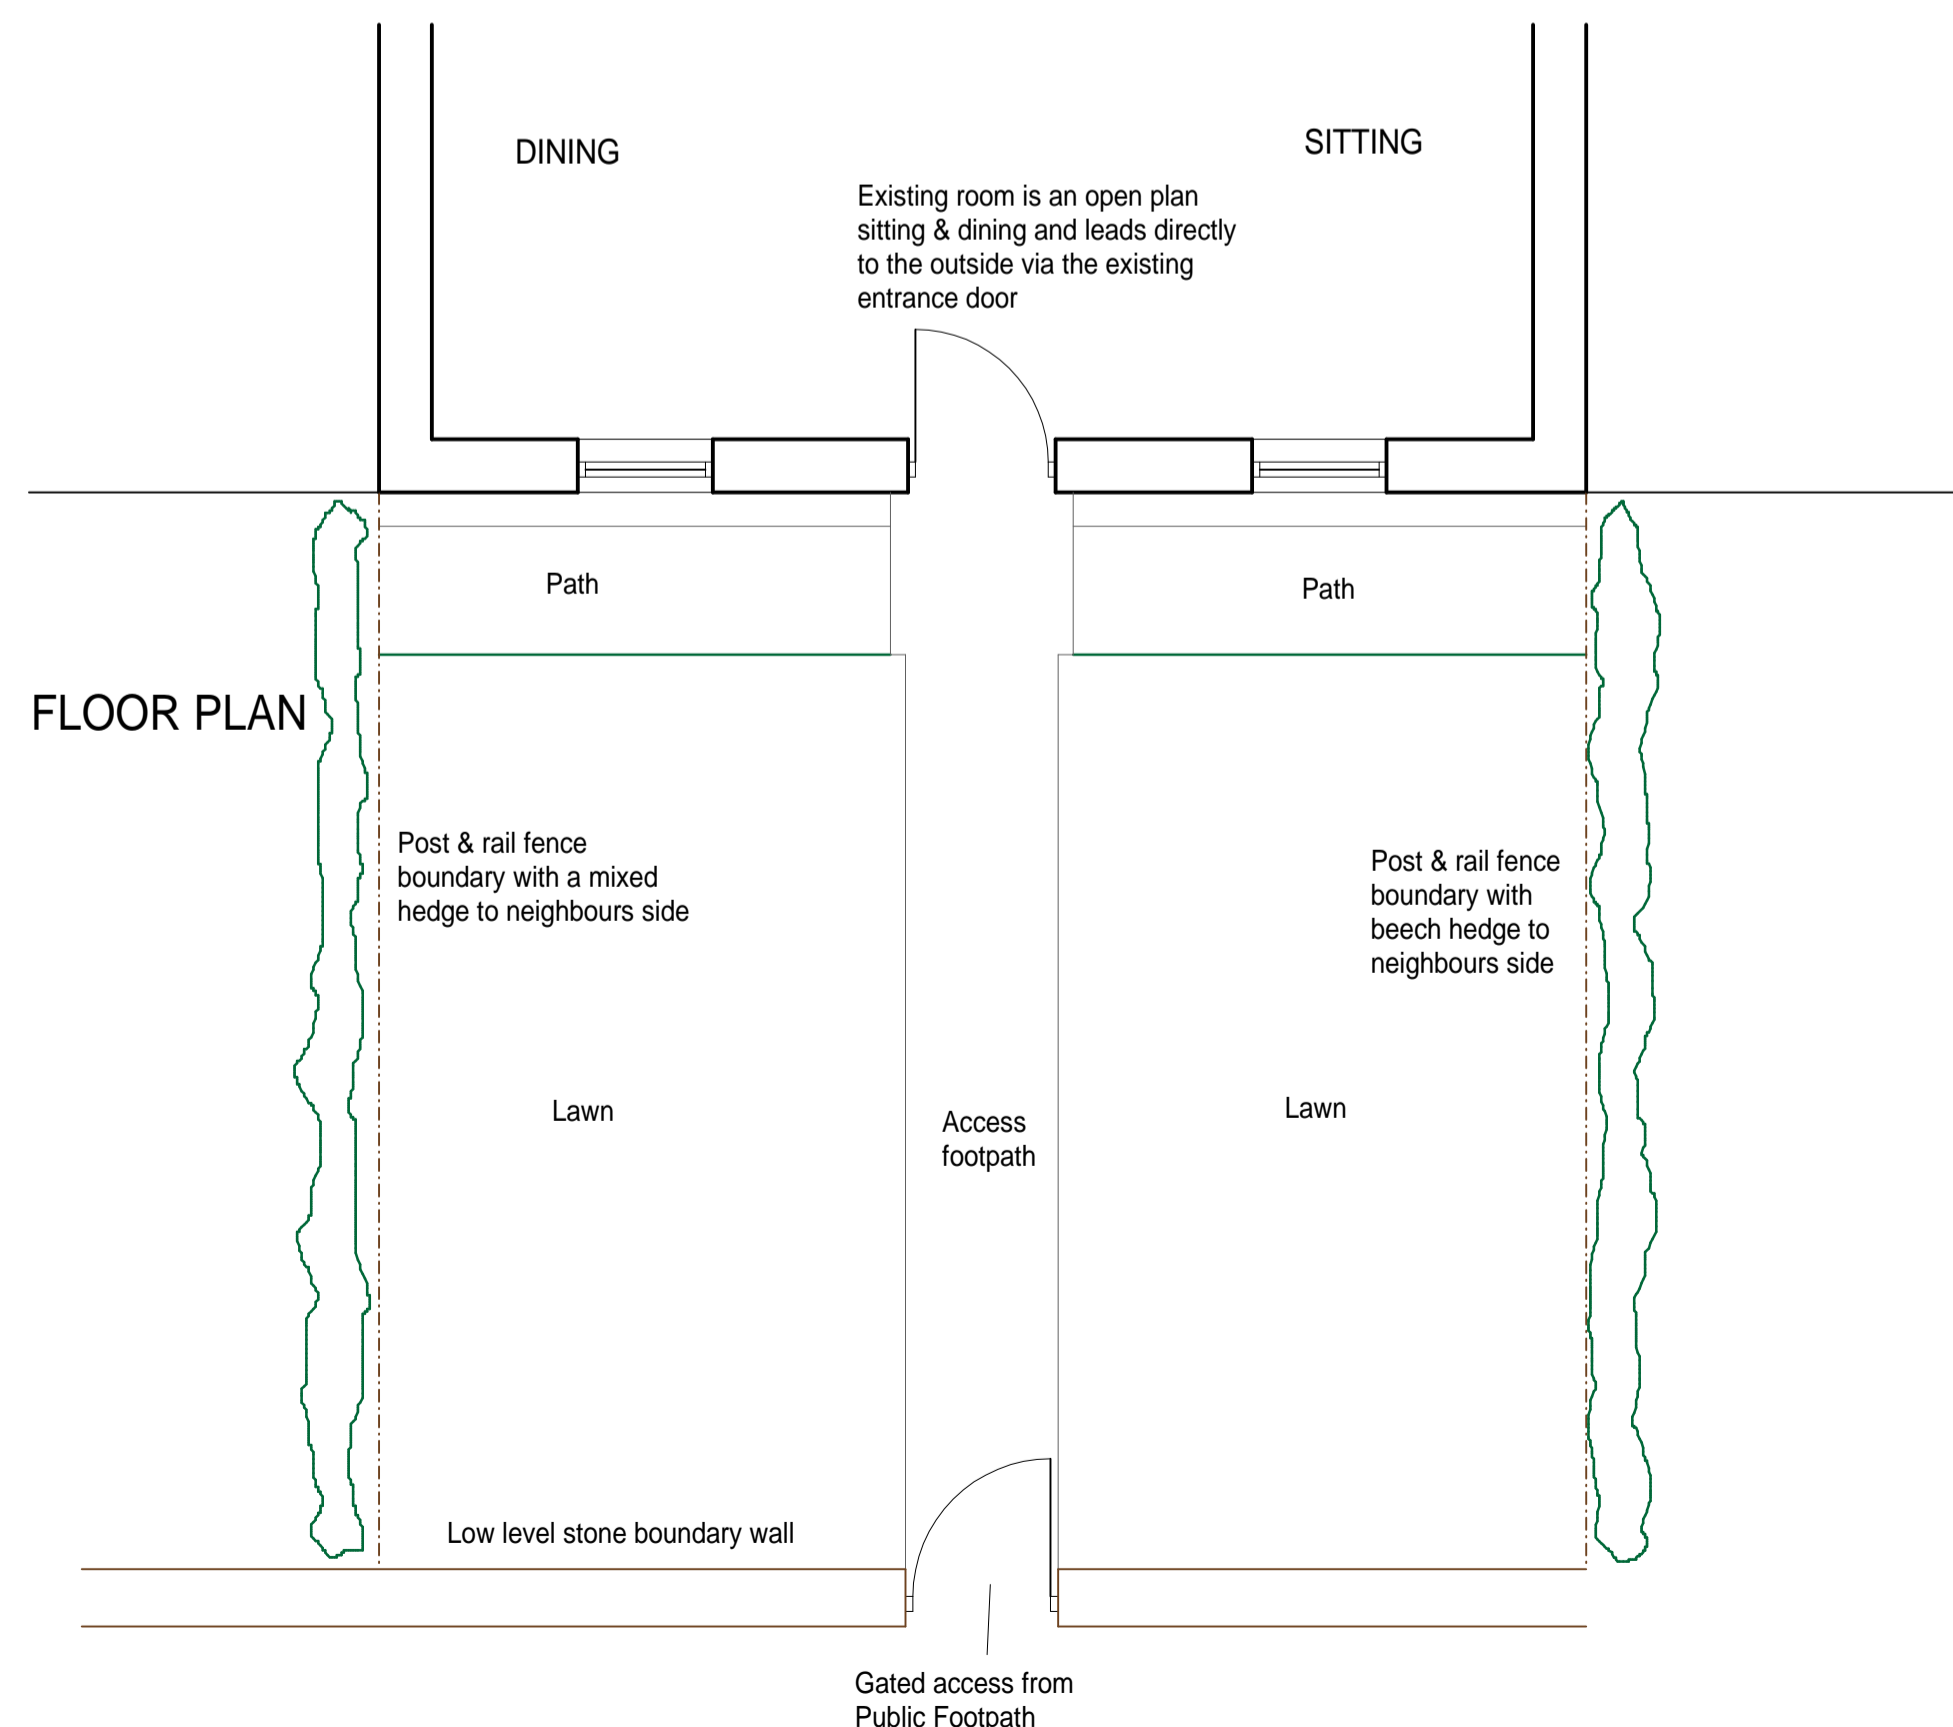

FLOOR PLAN

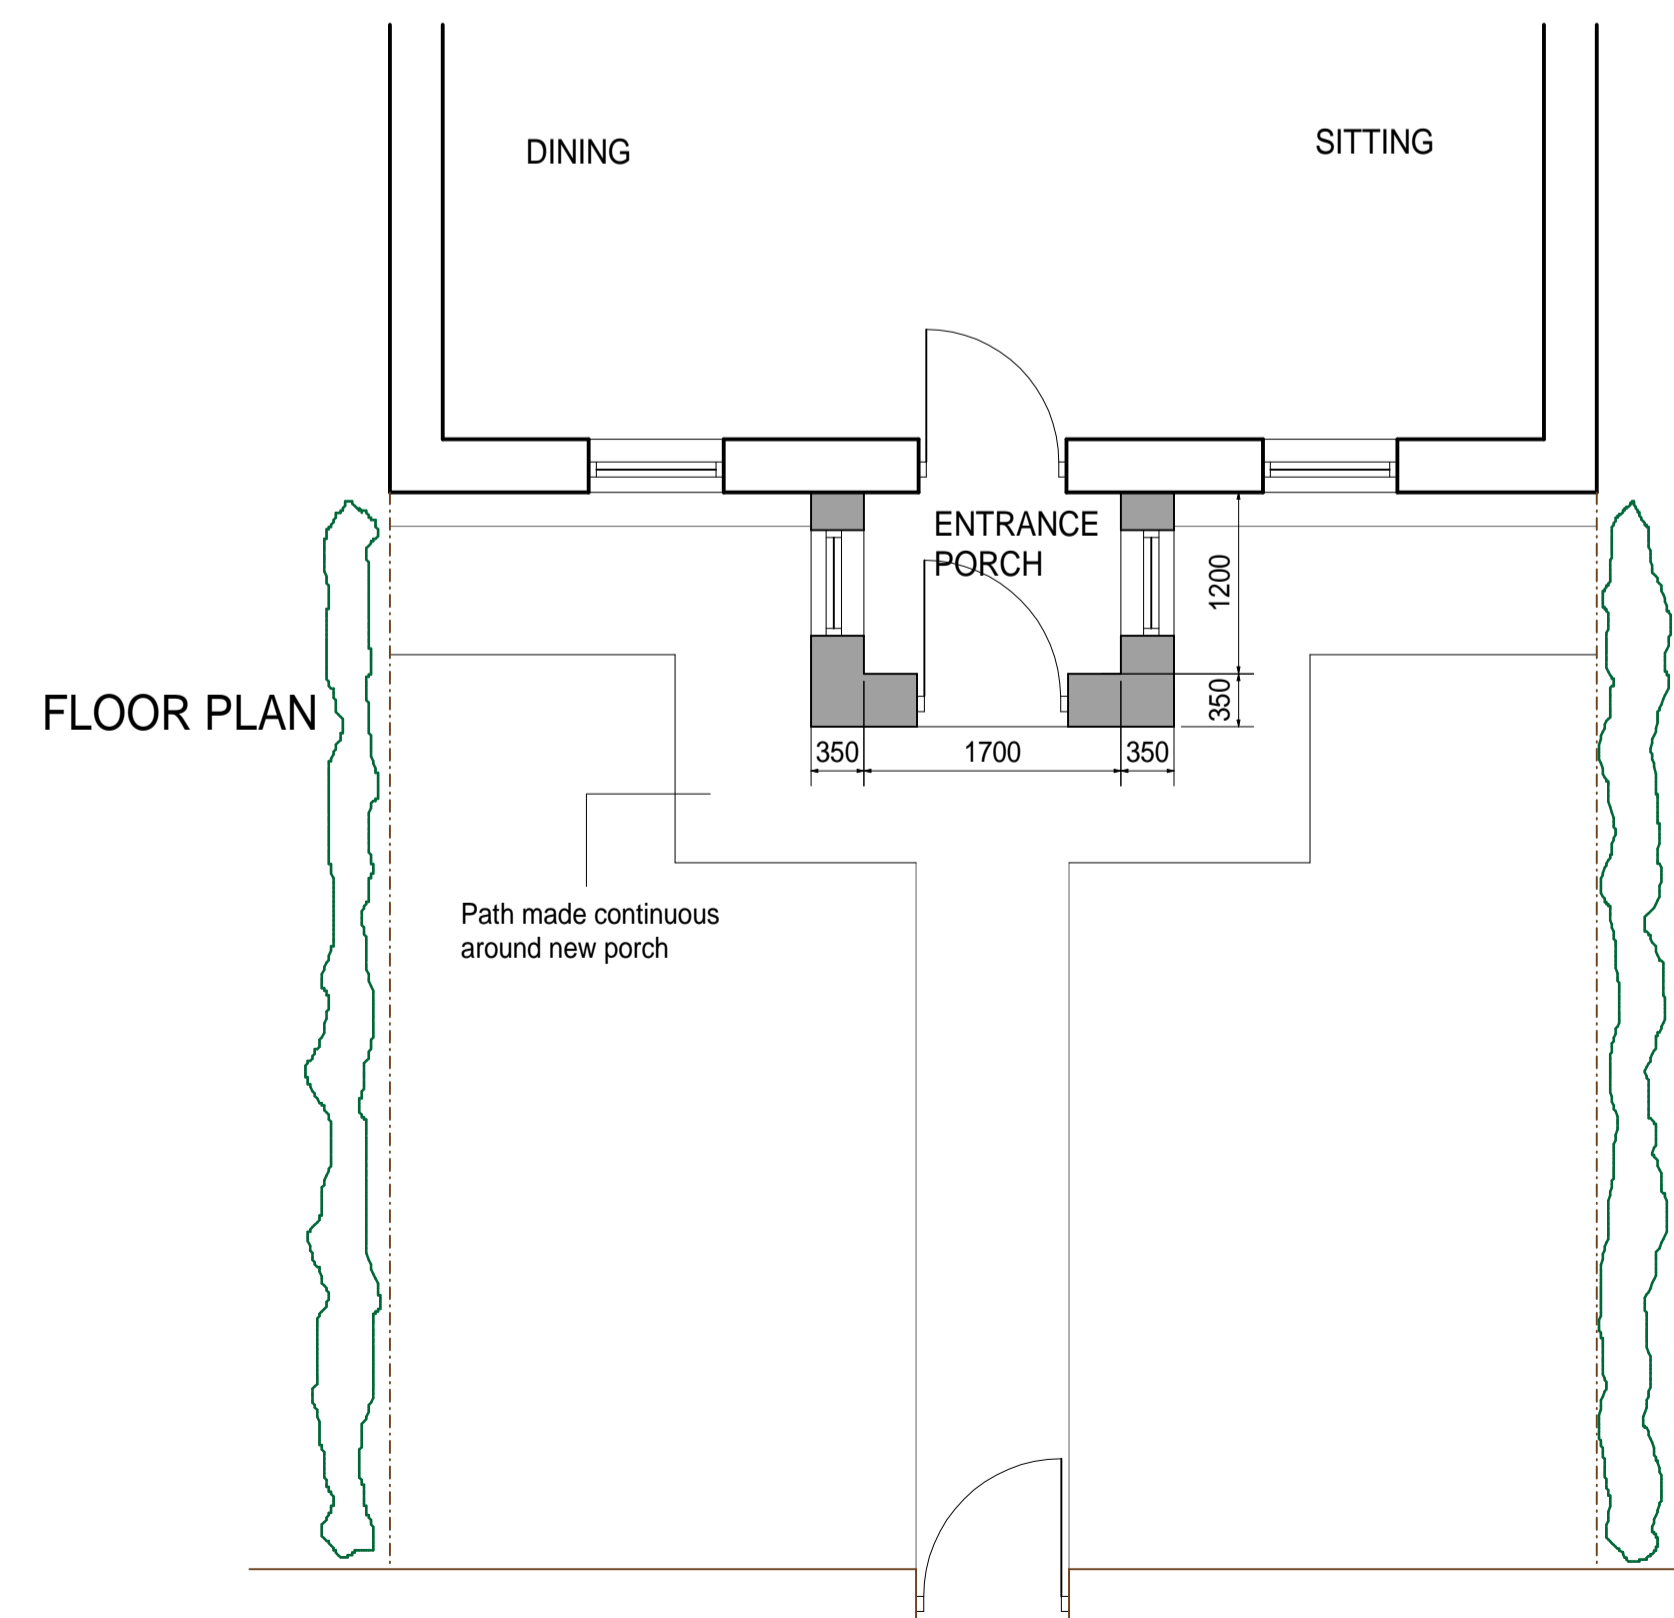

FLOOR PLAN

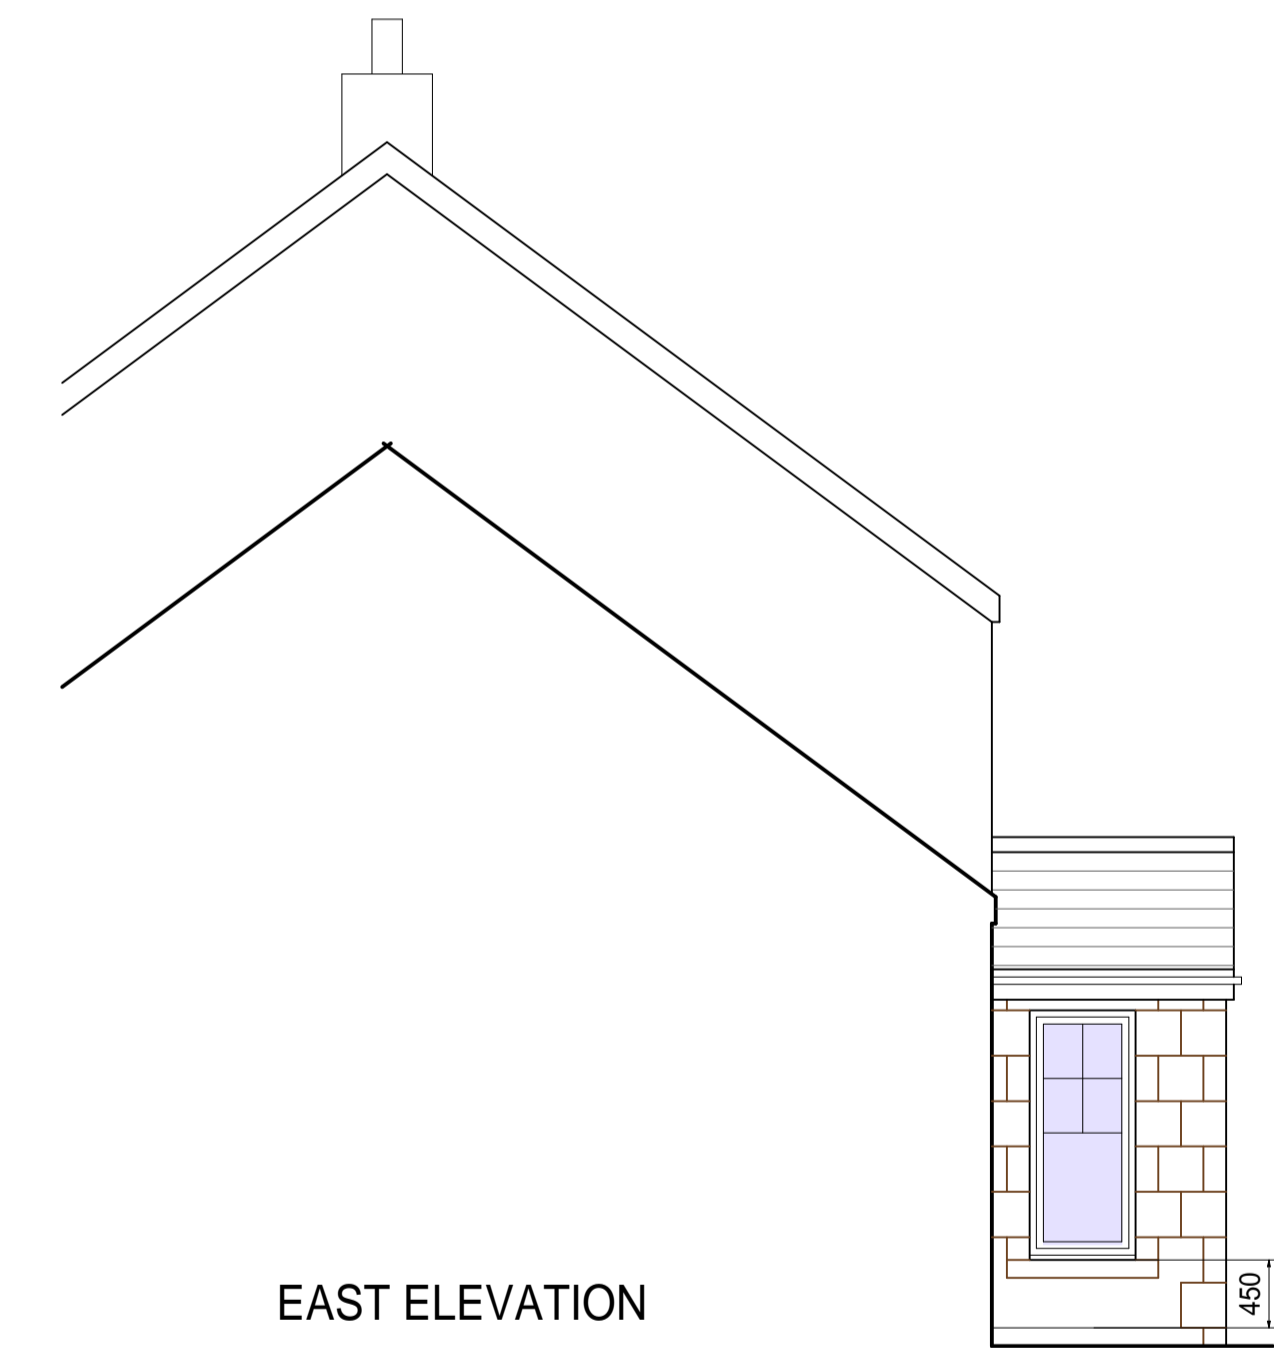

EAST ELEVATION

Michael Rathbone ACABE
Architectural & Surveying
 5 Church Hill, Chatton
 Alnwick, NE66 5PY
 07796 071743
 01668 215227
 michael.rathbone05@gmail.com

Building **PROPOSED NEW ENTRANCE PORCH**
6 MILL HILL, CHATTON
ALNWICK
NORTHUMBERLAND, NE66 5PA
 Dwg Title **EXISTING & PROPOSED PLANS & ELEVATIONS**

Scale	1:50 @ A1 1:100 @ A3	Copyright	© 2021
Arch	<input checked="" type="checkbox"/> Mech <input checked="" type="checkbox"/> Elect <input checked="" type="checkbox"/>	Issue	1
Initial Creation Date	NOVEMBER 2021	Revision	0
Sheet	1	Dwg. No.	90/21