




PART GROUND FLOOR PLAN 1:50

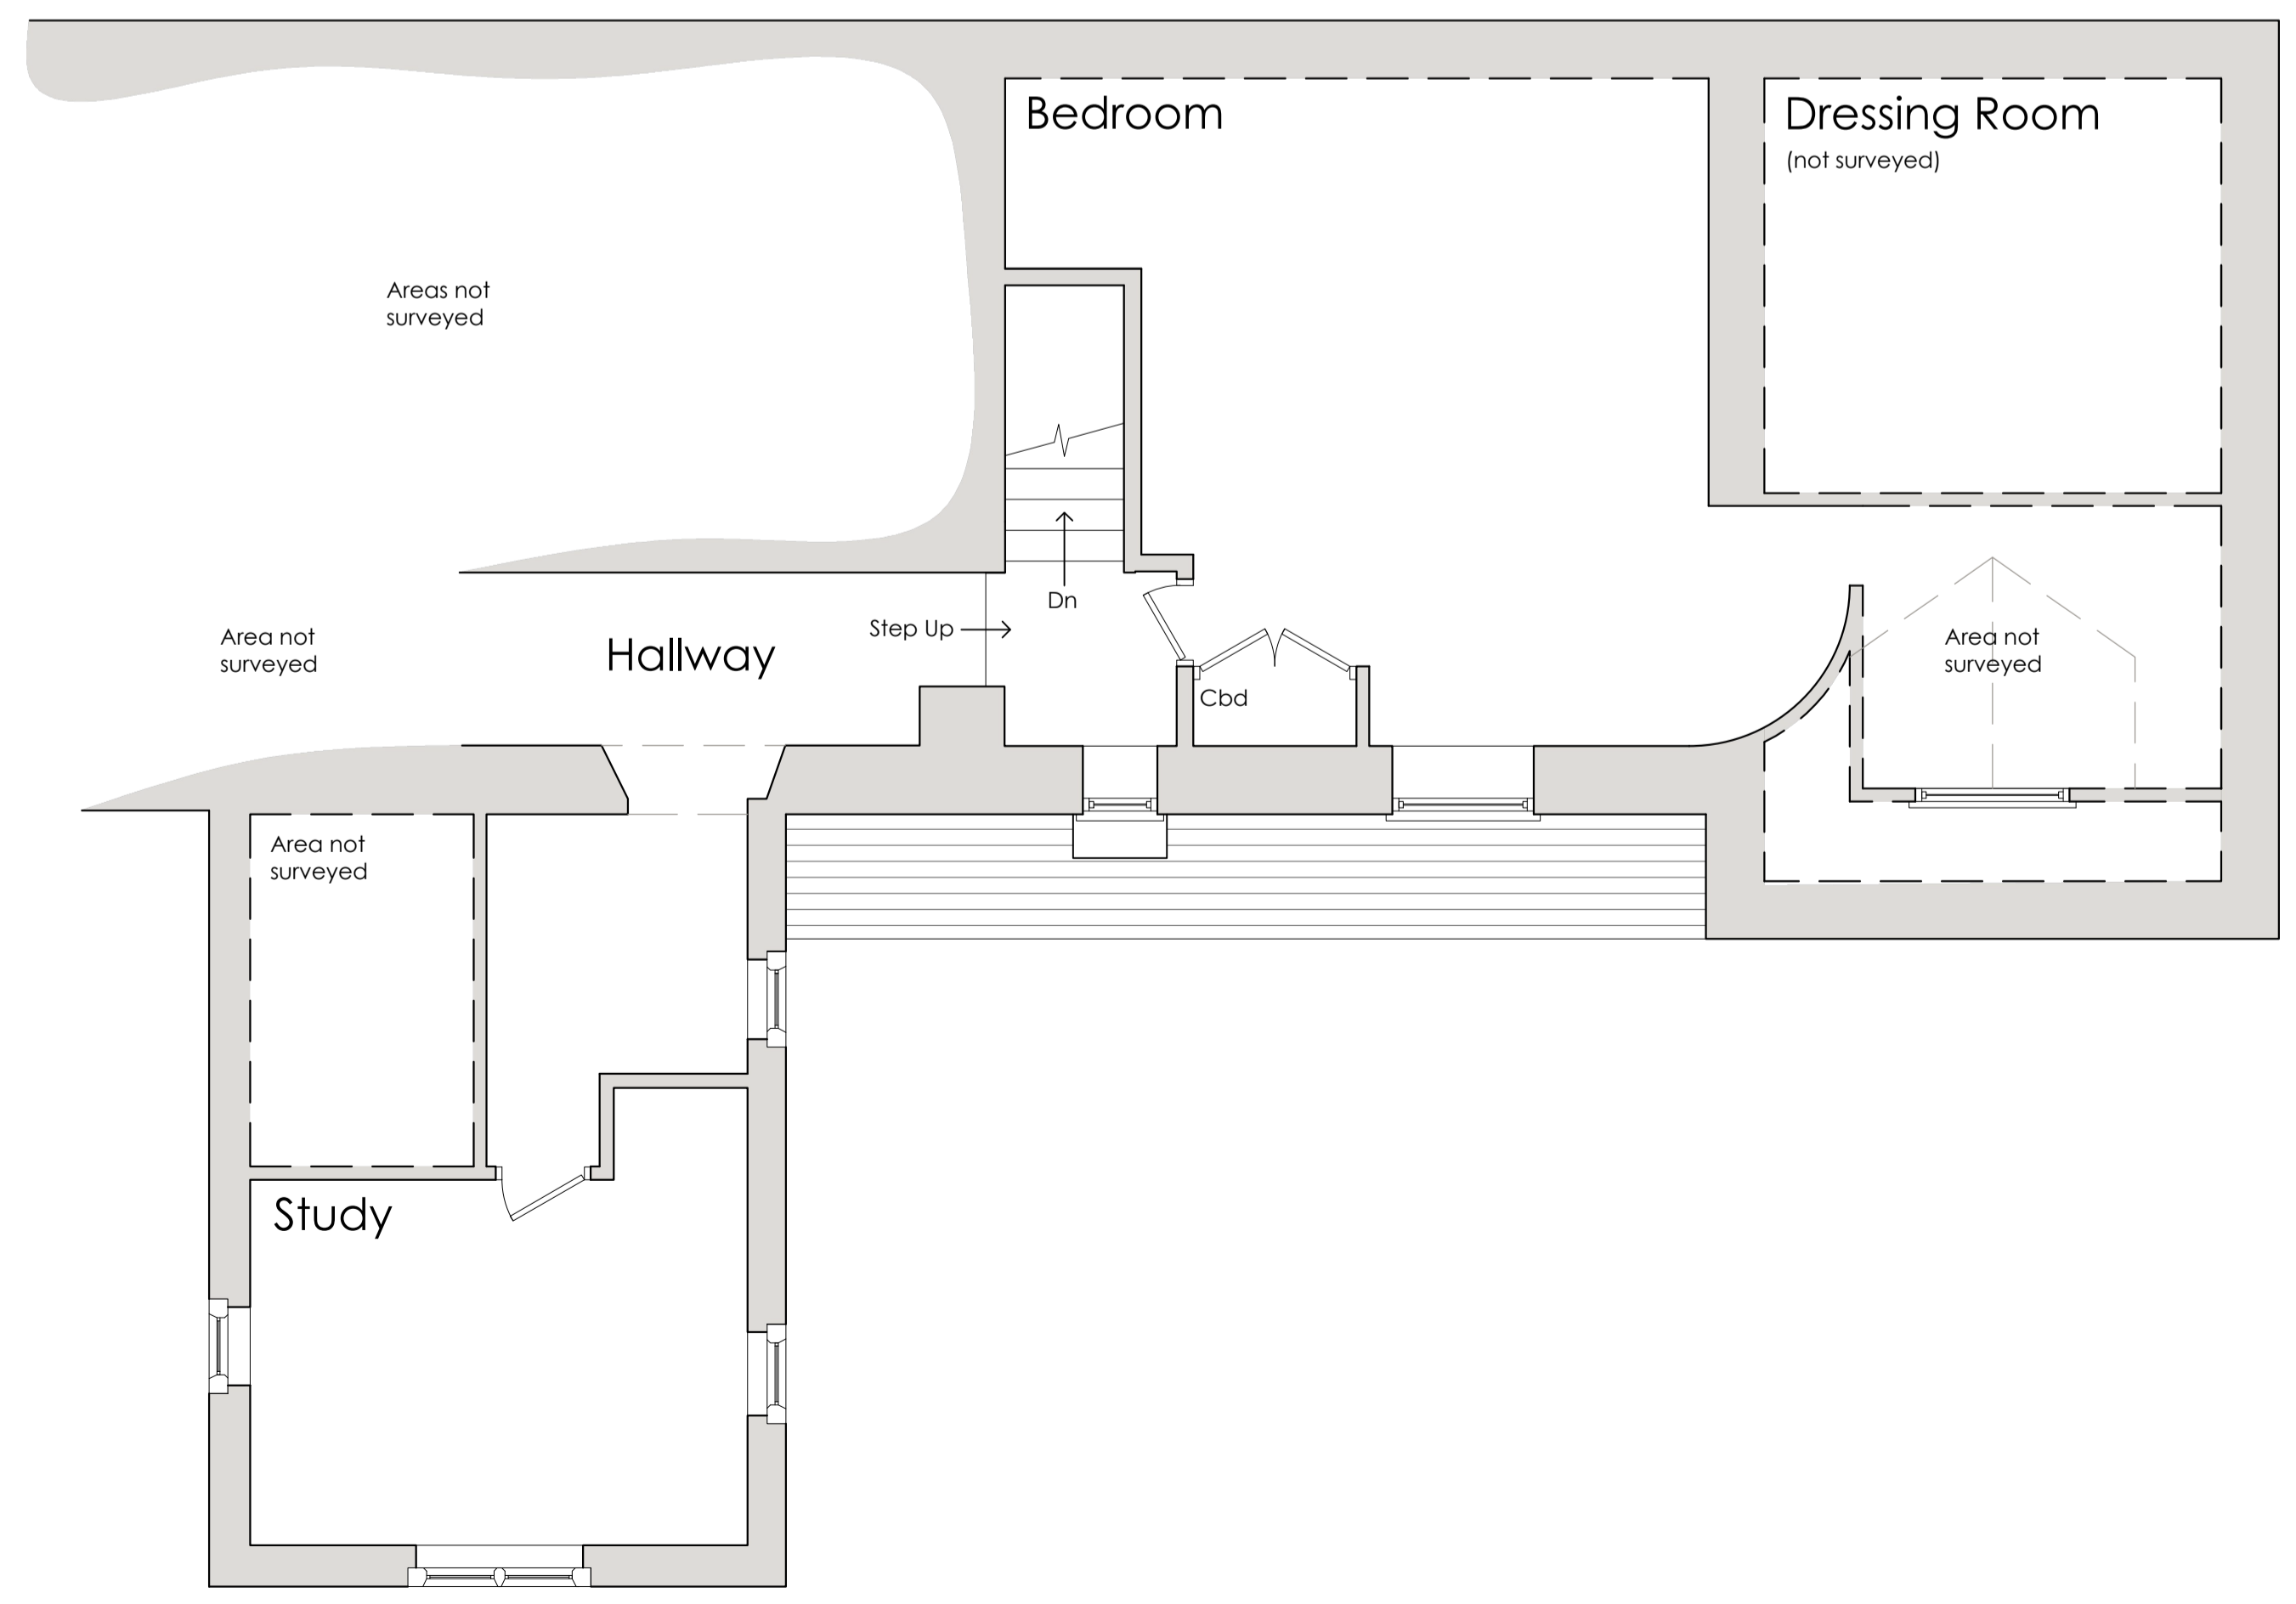


PART FIRST FLOOR PLAN 1:50

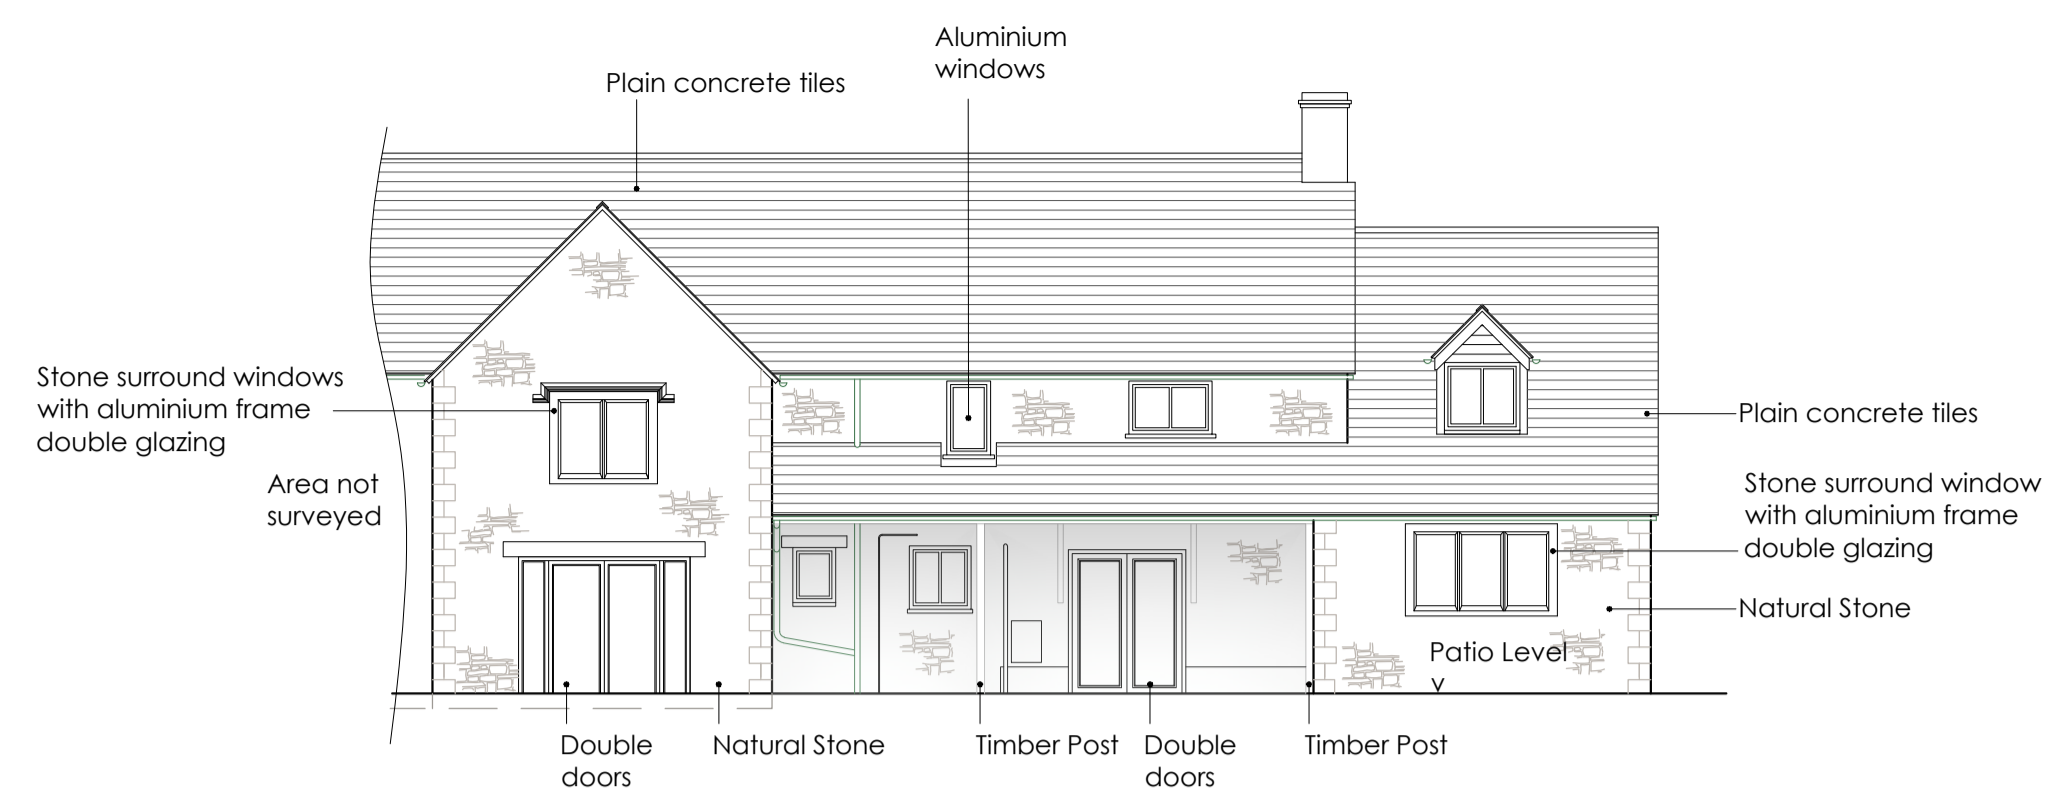


PART REAR ELEVATION 1:100

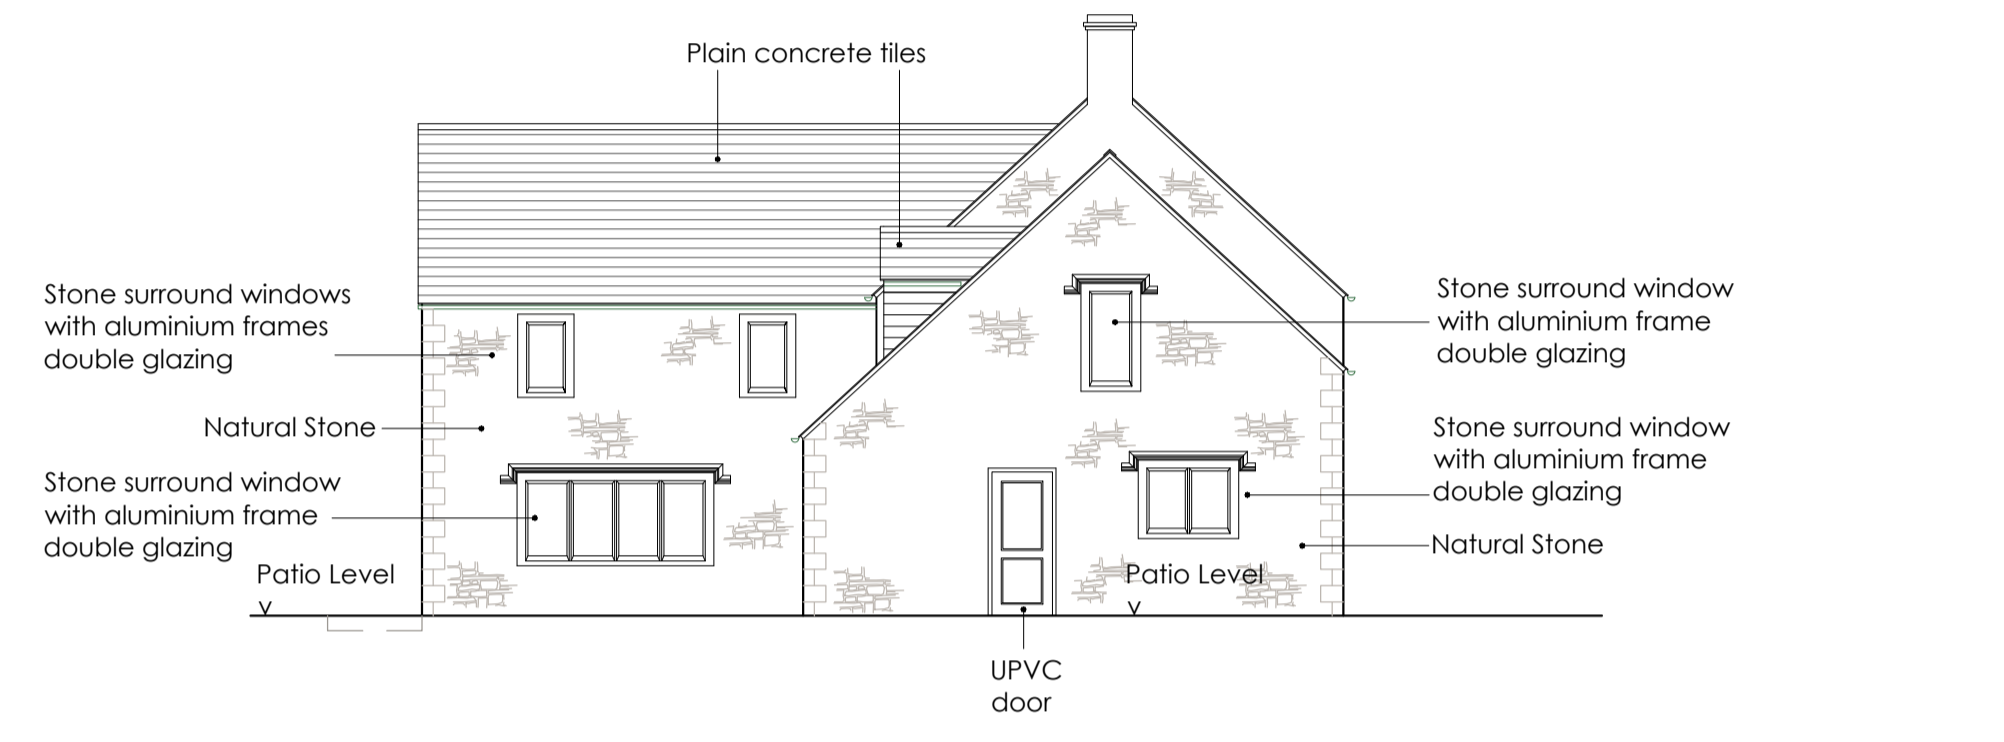


SIDE ELEVATION 1:100

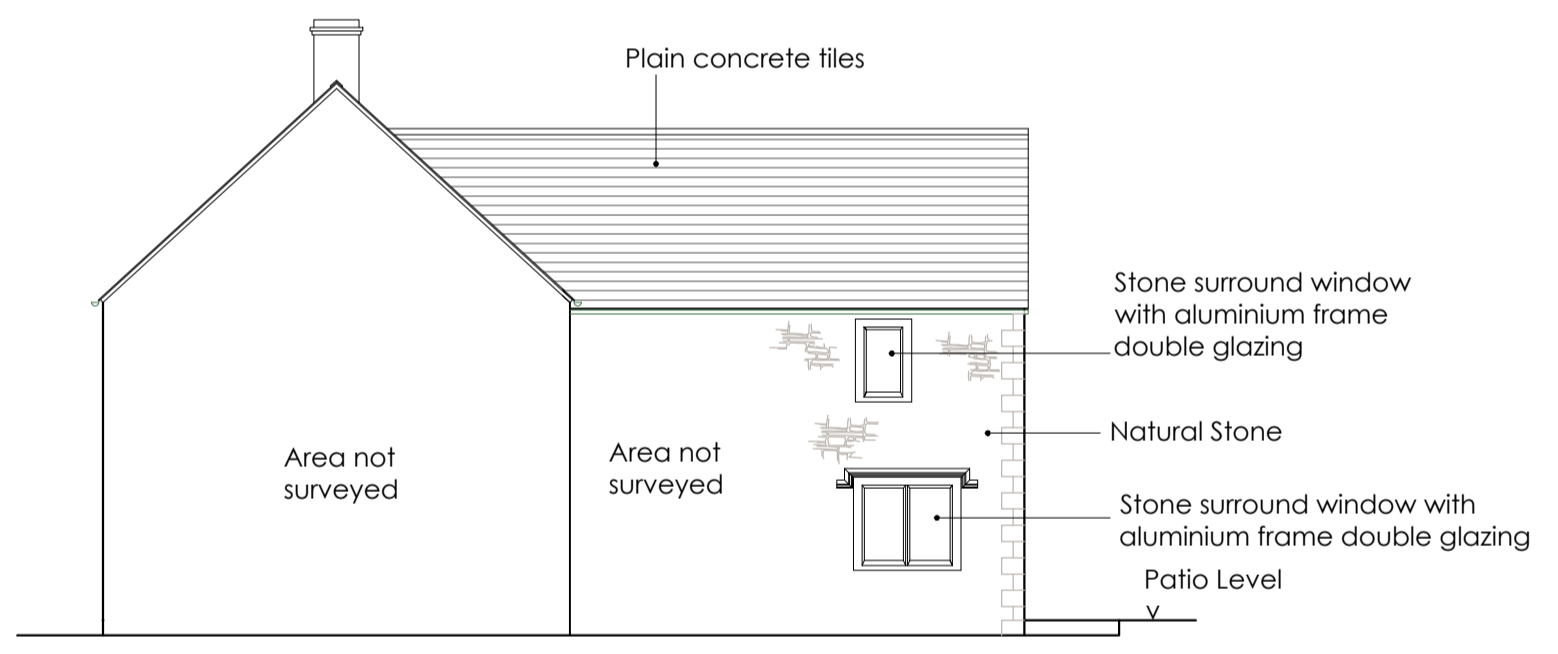

PART SIDE ELEVATION 1:100

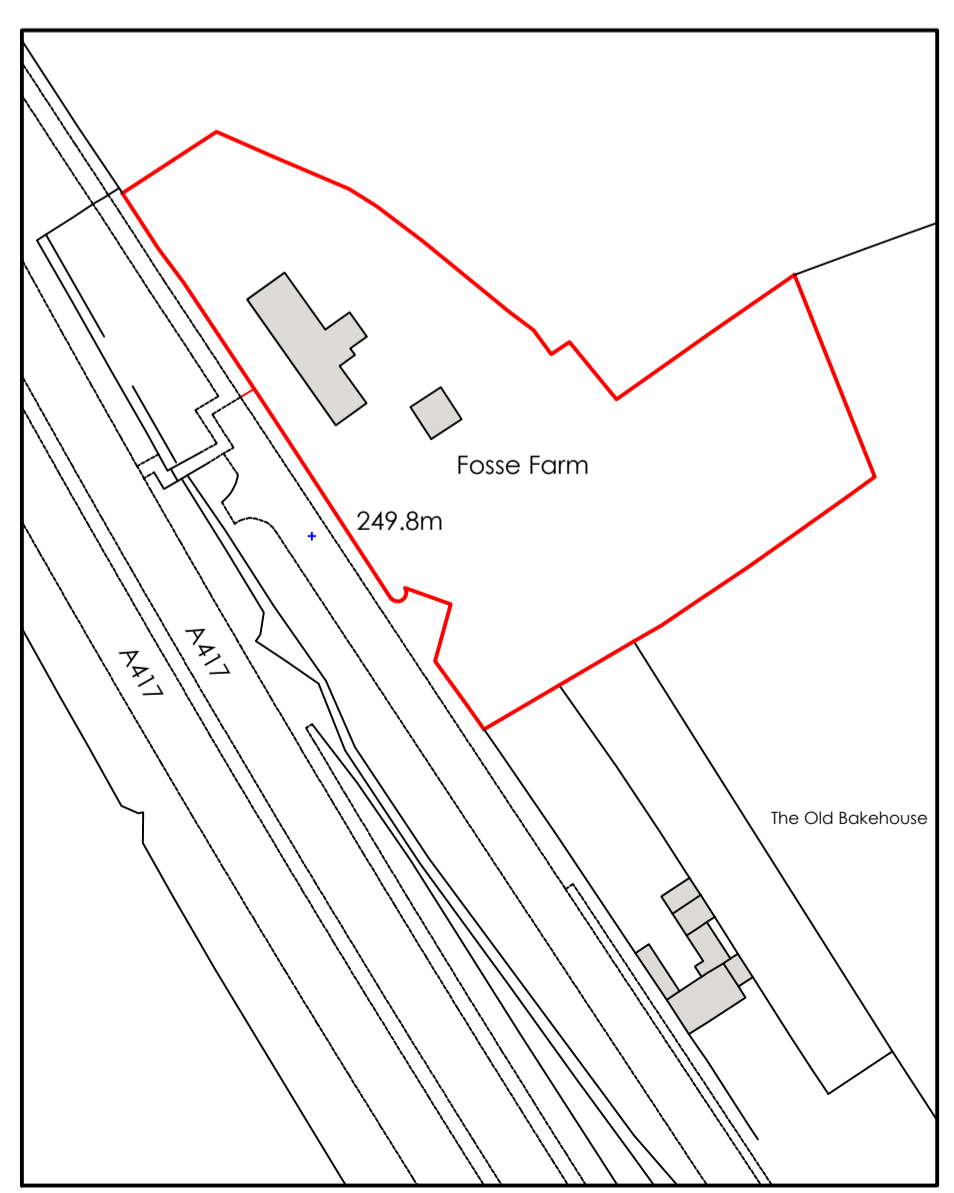

LOCATION PLAN 1:1250

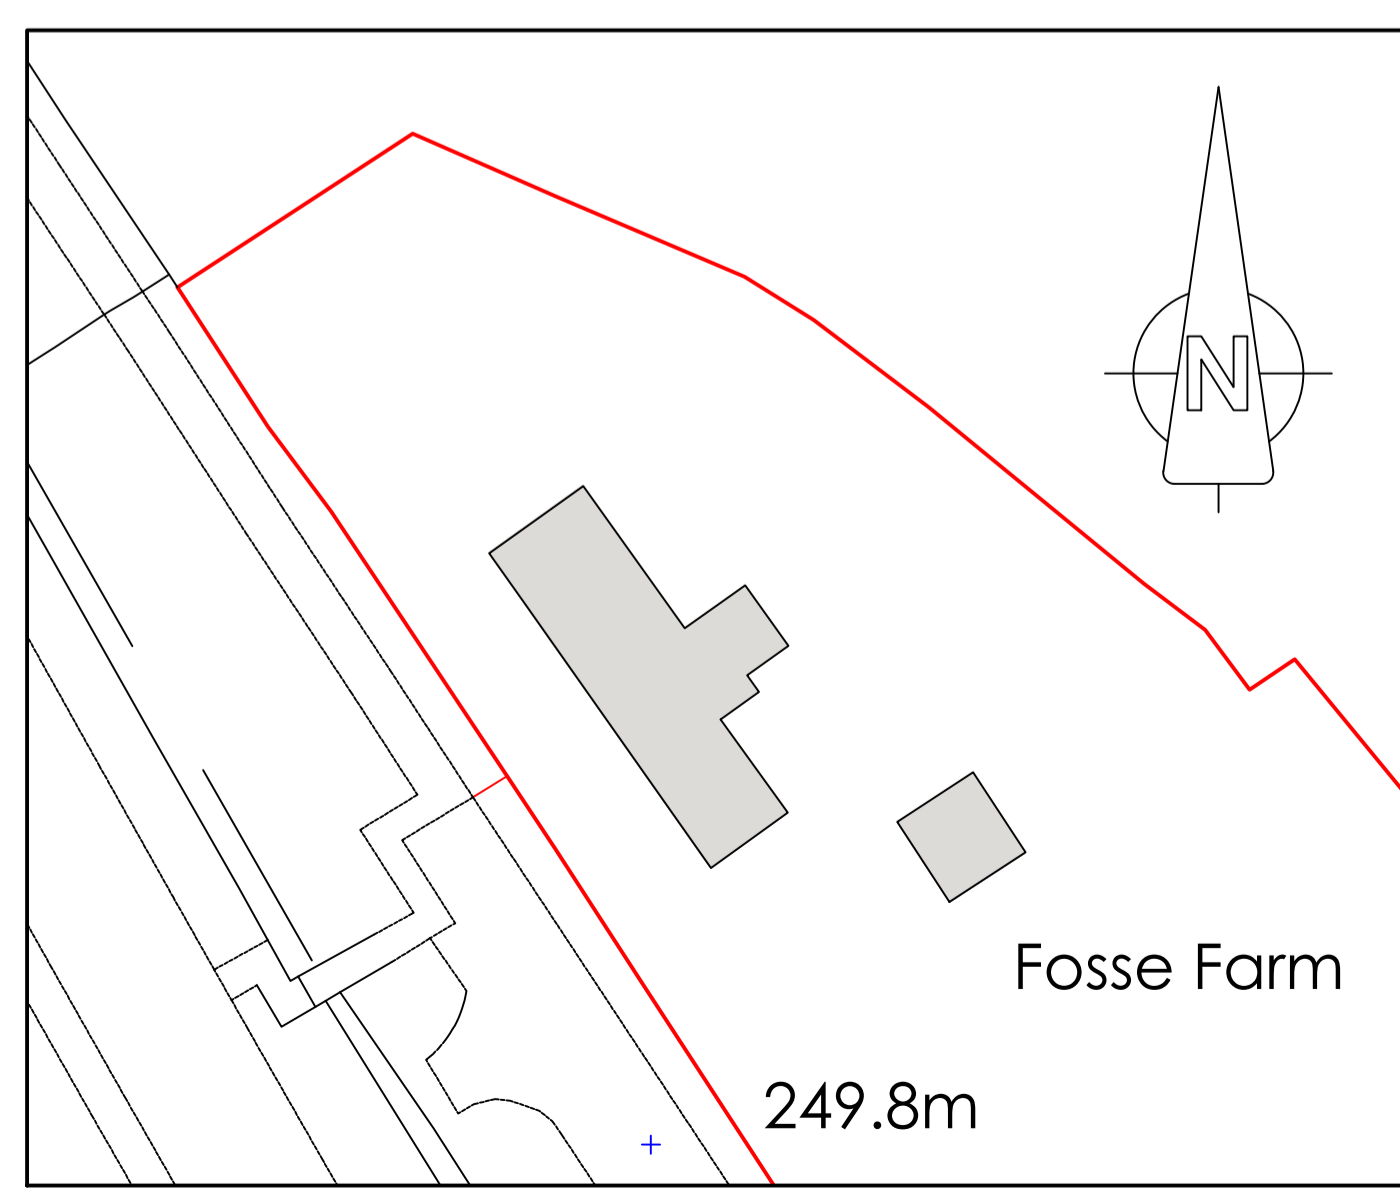

BLOCK PLAN 1:500


**• NOTES**

1. Refer to:

**ORIGINAL DRAWING SIZE A1**

1.2m @ 1:20	3.0m @ 1:50
6.0m @ 1:100	12.0m @ 1:200
30.0m @ 1:500	75.0m @ 1:1250

**SCALE BAR**

Issue	Details	By	Date
<p><b>• CLIENT</b> Mrs. J. Whitaker</p> <p><b>• JOB LOCATION</b> Fosse Farm, Beech Pike, Elkstone, Glos</p> <p><b>• TITLE</b> <b>PROPOSED REAR EXTENSION</b> Existing Plans &amp; Elevations</p> <p>All dimensions to be checked on site This drawing is COPYRIGHT</p> <p><b>MDHP</b>  Consulting Civil &amp; Structural Engineers 52 High Street Stonehouse Glos GL10 2NA Telephone: 01453 824551 email: consult@mdhp.co.uk website: www.mdhp.co.uk</p>			
<b>• DRAWN</b>	im	<b>• SCALE</b>	
<b>• DATE</b>	Jan.22	1:50, 1:100	
<b>• DRAWING No.</b>			
21370/1			