




PART GROUND FLOOR PLAN 1:50

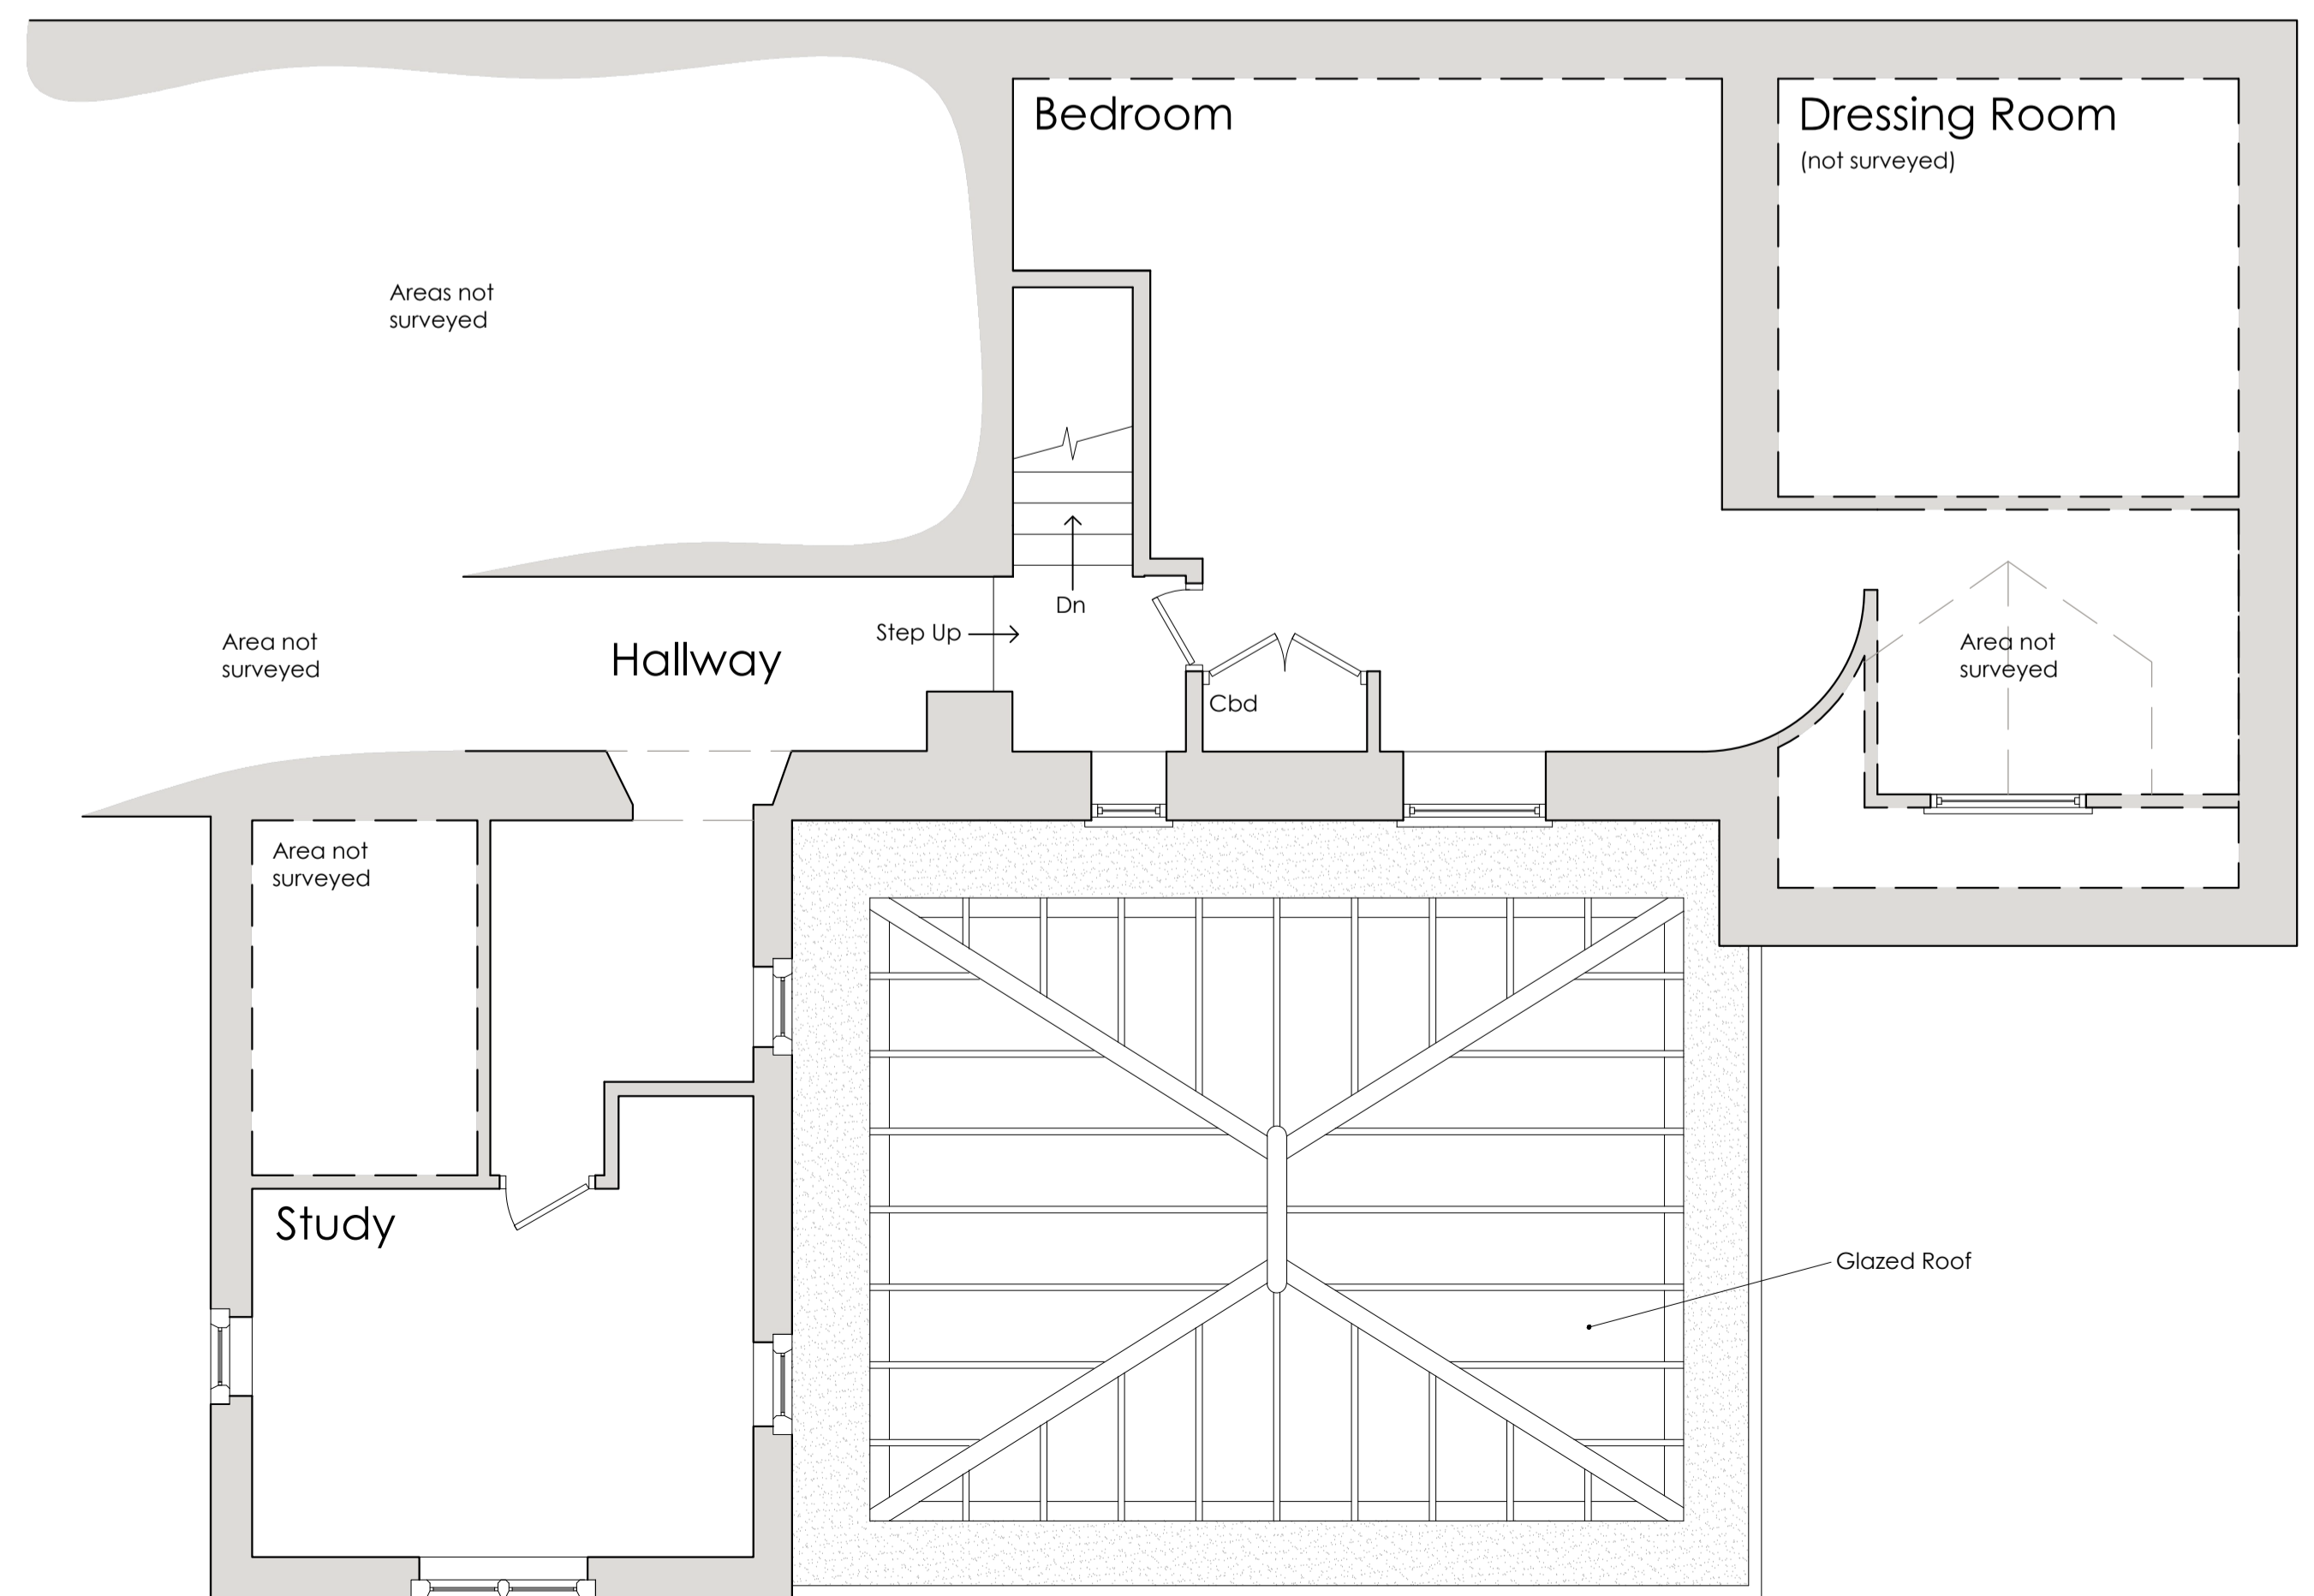


PART FIRST FLOOR PLAN 1:50

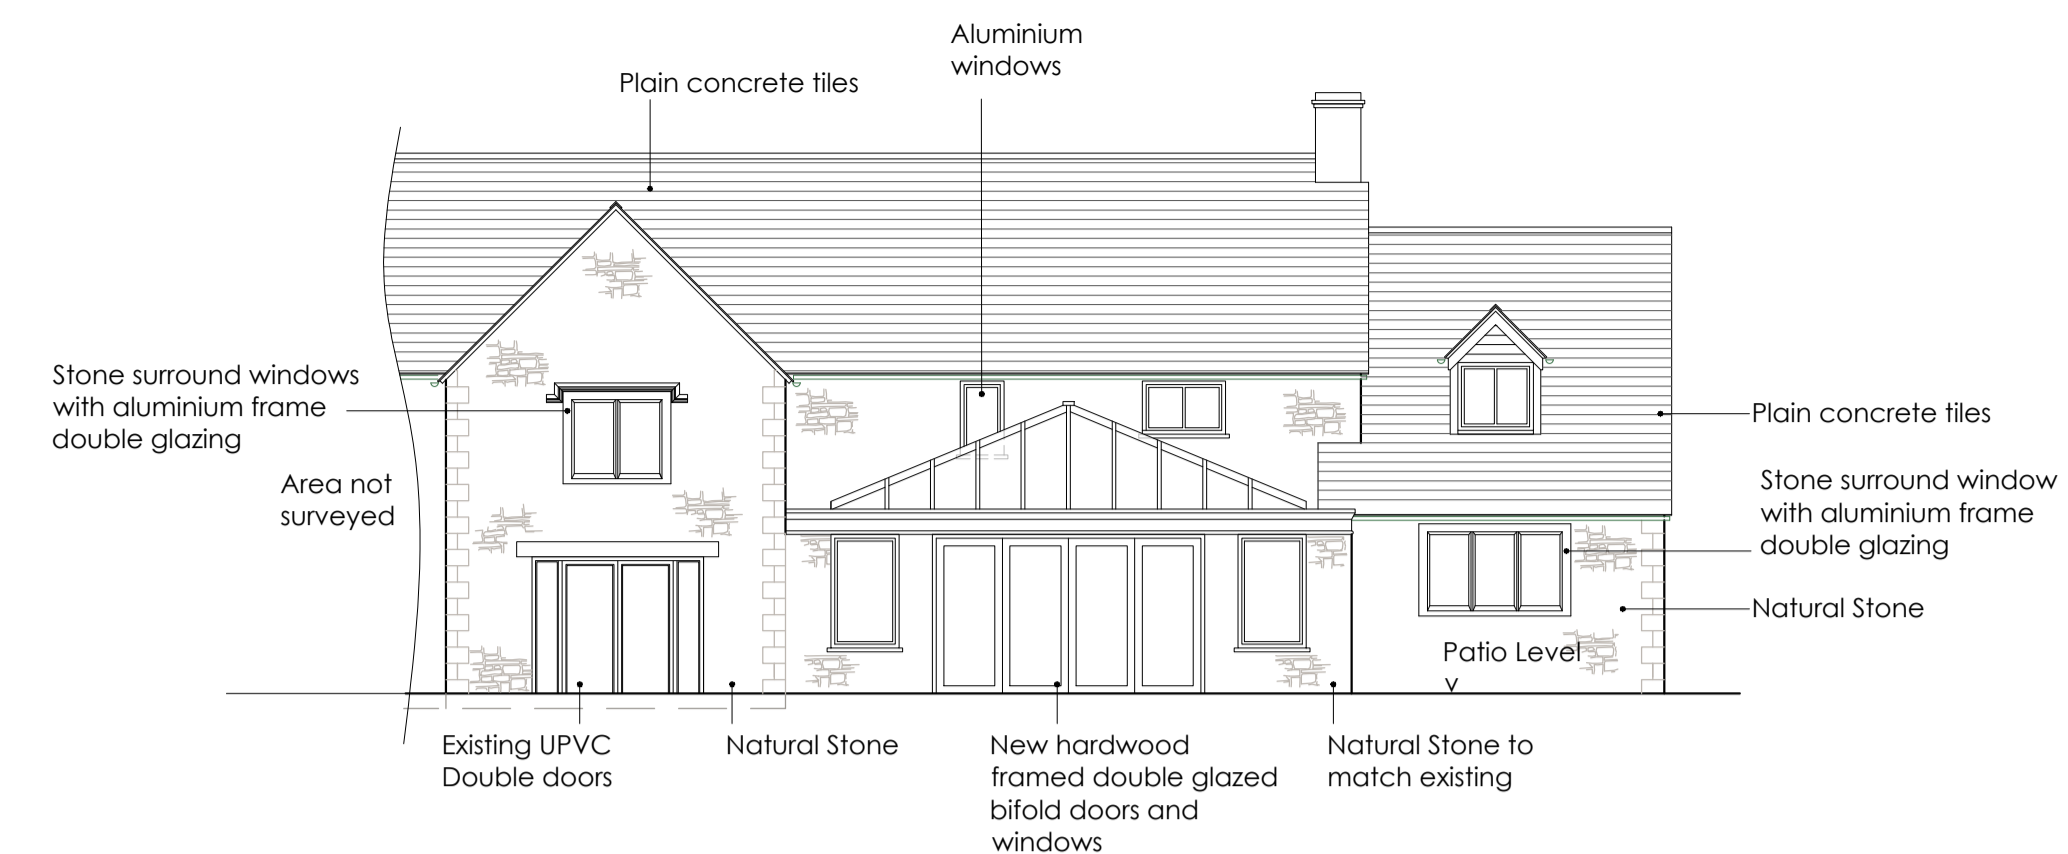


PART REAR ELEVATION 1:100

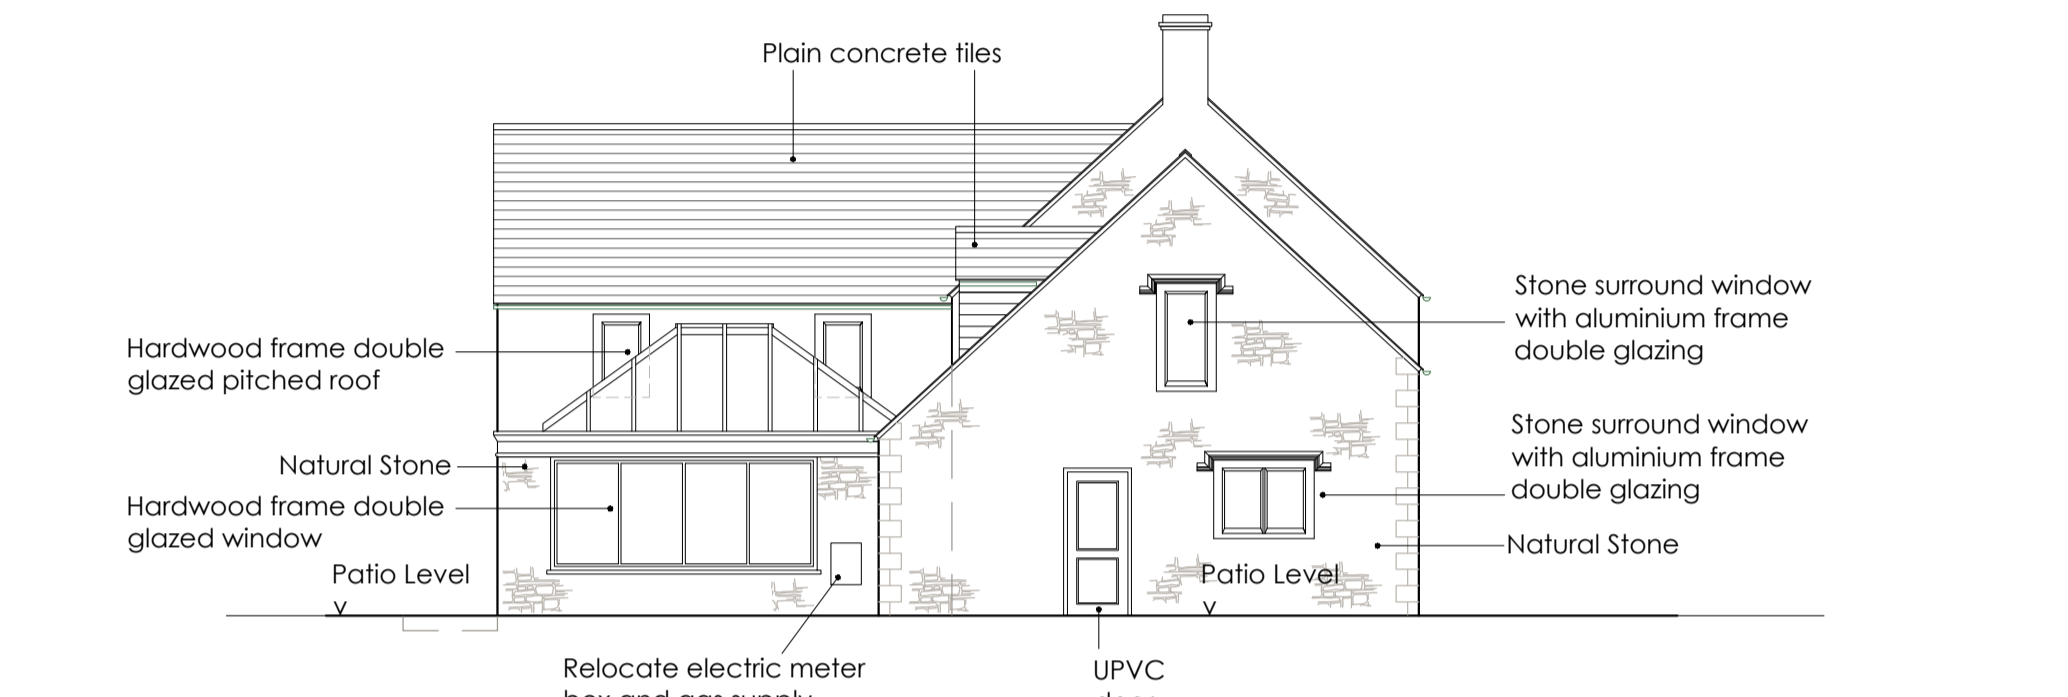


SIDE ELEVATION 1:100

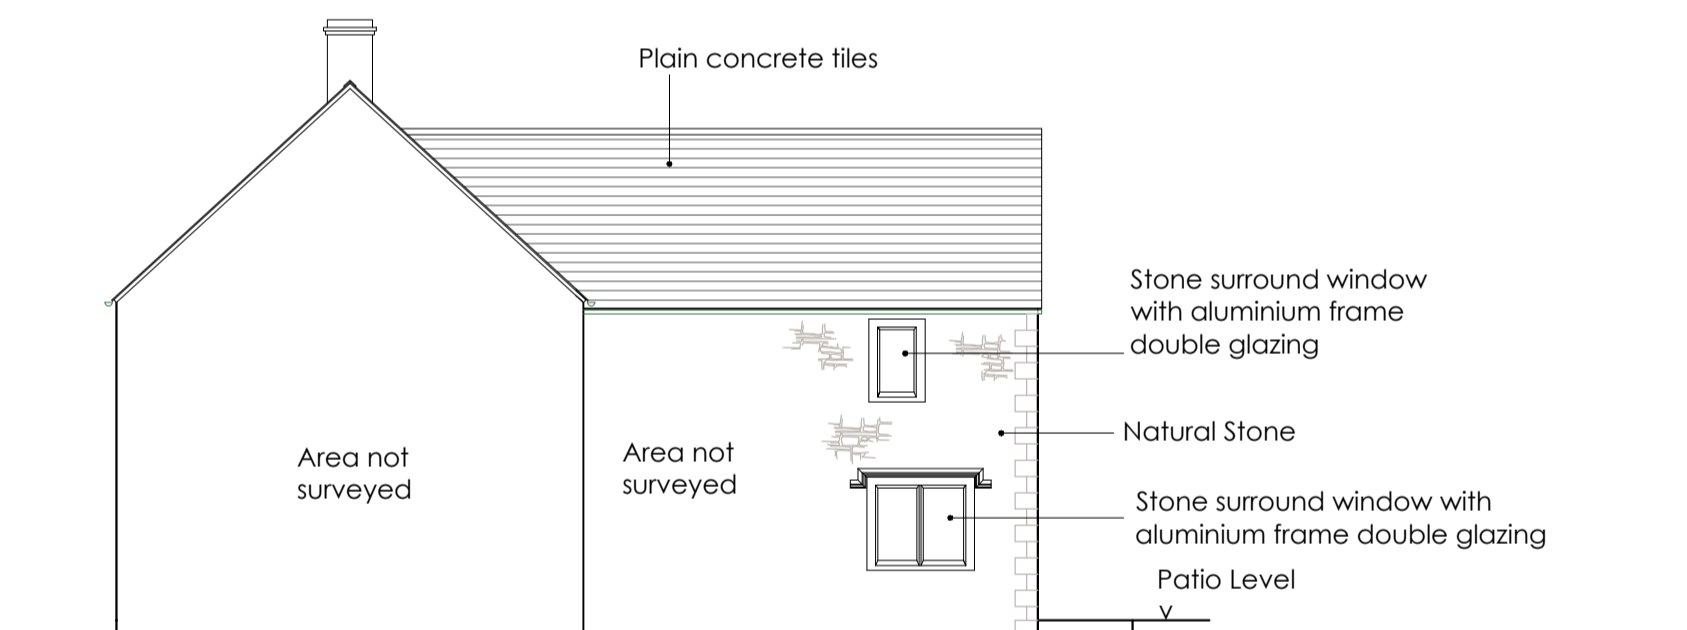

PART SIDE ELEVATION (NOT CHANGED) 1:100

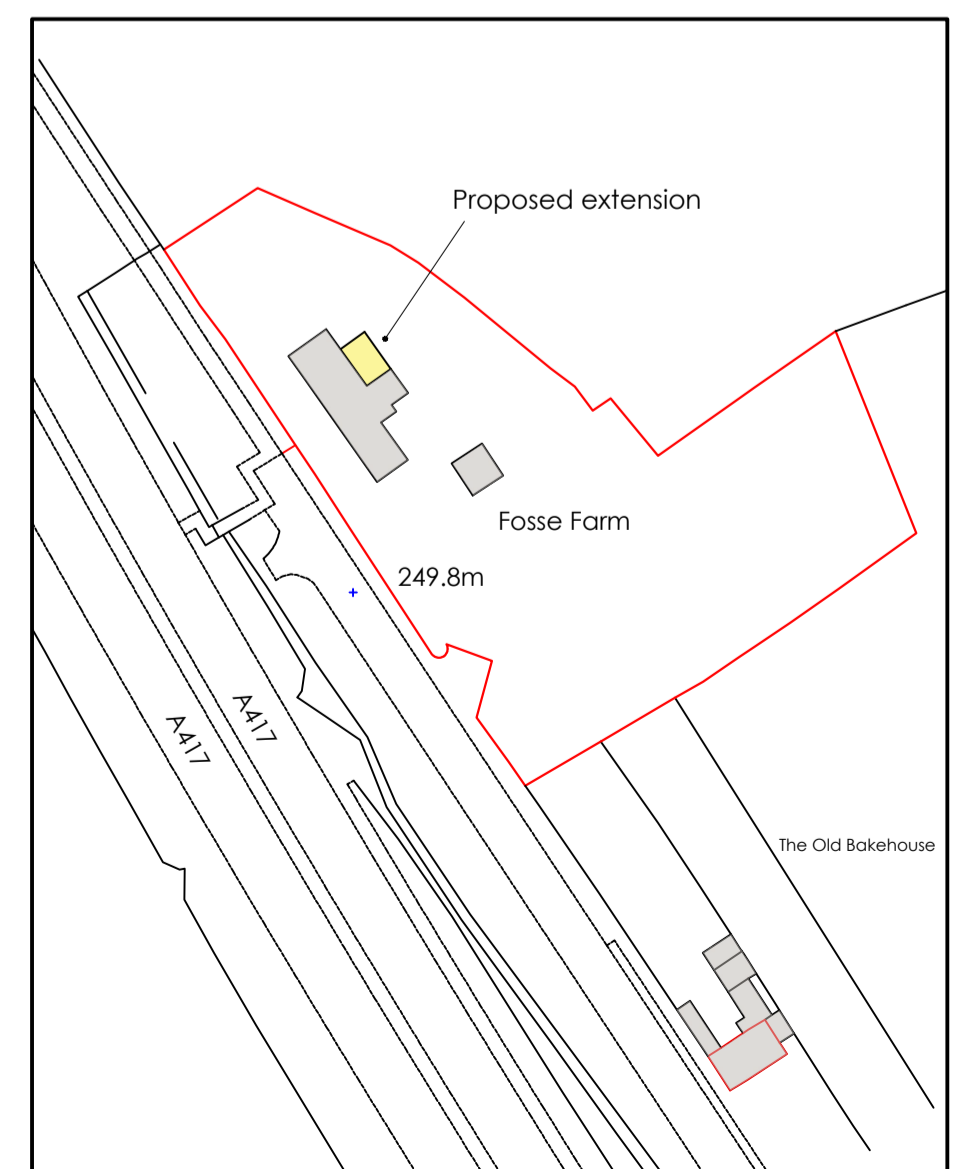

LOCATION PLAN 1:1250

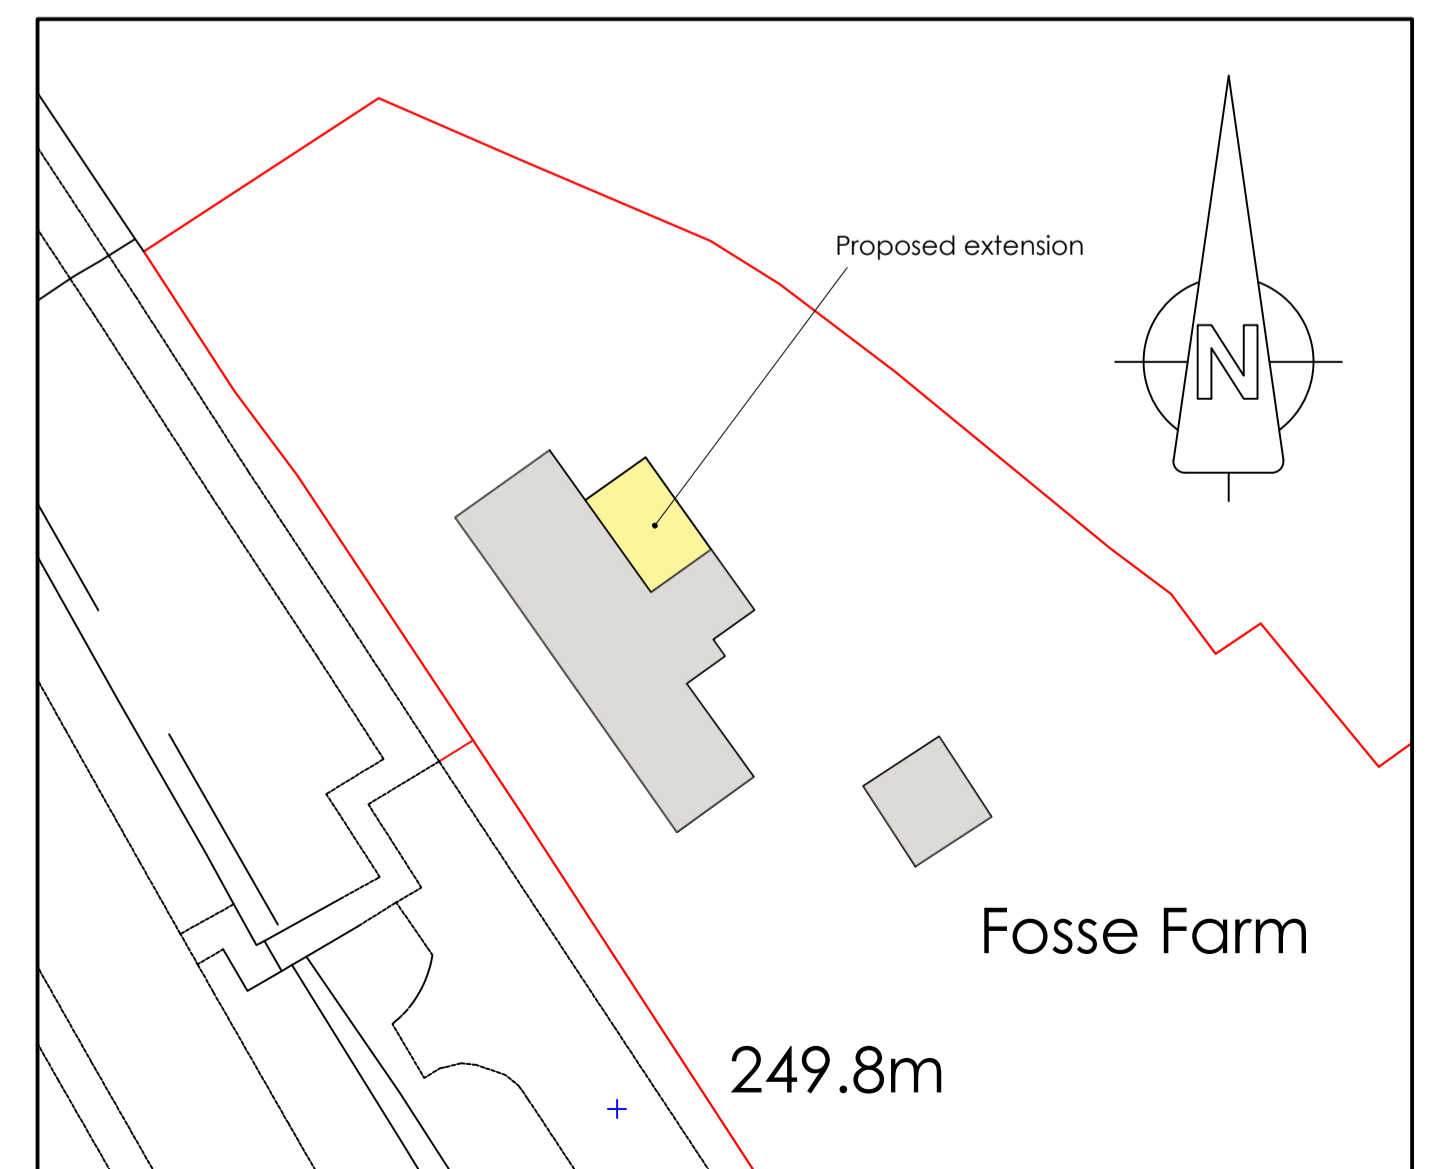

BLOCK PLAN 1:500

• NOTES

1. Refer to:

ORIGINAL DRAWING SIZE A1

1.2m @ 1:20	3.0m @ 1:50
6.0m @ 1:100	12.0m @ 1:200
30.0m @ 1:500	75.0m @ 1:1250

SCALE BAR

A	Conservatory roof amended	im	Jan.22
Issue	Details	By	Date

• CLIENT  
Mrs. J. Whitaker

• JOB LOCATION  
Fosse Farm, Beech Pike, Elkstone, Glos

• TITLE  
PROPOSED REAR EXTENSION  
Proposed Plans & Elevations

All dimensions to be checked on site  
This drawing is COPYRIGHT

**MDHP**

Consulting Civil & Structural Engineers

52 High Street Stonehouse Glos GL10 2NA  
Telephone: 01453 824551  
email: consult@mdhp.co.uk  
website: www.mdhp.co.uk

• DRAWN im • SCALE 1:50, 1:100  
• DATE Jan.22

• DRAWING No.  
21370/2A